



☐ Yes! I want the option to build my new home to ENERGY STAR specifications and save up to 35% on my energy bills.

THIS HOME HAS BEEN DESIGNED SPECIFICALLY FOR:

HAYWARD

STREET
TOWN, STATE ZIP
COUNTY

BUILDER:

BUILDER
GRADE

PTL#:

STATE:

☒ PD ☐ ON ☐ SN ☐ SD

BUILDER:

HAYWARD

CUSTOMER/PROJECT:

BUILDER GRADE

Excel
HOMES
WWW.EXCELHOMES.COM

DESIGN INFORMATION

ROOF:

PITCH: ☐ 5/12 ☒ 7/12 ☐ 9/12 ☐ 12/12
TYPE: ☒ WEBB TRUSS ☐ STORAGE TRUSS
SPACING: ☒ 24" O.C. ☐ 16" O.C. ☐ 12" O.C.

EXTERIOR WALLS:

SIZE: ☐ 2x4 ☒ 2x6
SPACING: ☐ 24" O.C. ☒ 16" O.C.

MARRIAGE WALLS:

SIZE: 1st Fl ☐ 2x3 ☒ 2x4 ☐ 2x6
SPACING: ☒ 16" O.C.
SIZE: 2nd Fl ☐ 2x3 ☐ 2x4 ☐ 2x6
SPACING: ☐ 16" O.C.

CEILING HEIGHTS:

1ST FLOOR: ☒ 8'-0" ☐ 9'-0" ☐ OTHER _____
2ND FLOOR: ☐ 8'-0" ☐ 9'-0" ☐ OTHER _____

FLOOR JOISTS:

SIZE: ☐ 2x8 SPF#2 ☒ 2x10 SPF#2
SPACING: ☒ 16" O.C. ☐ 12" O.C.

WINDOWS:

BRAND: ☒ MW CLASSIC ☐ ANDERSEN
☐ PELLA ☐ OTHER _____
STYLE: ☒ SINGLE HUNG ☐ DOUBLE HUNG
DP RATING: -

FOUNDATION:

TYPE: ☐ BASEMENT ☐ CRAWL SPACE

HVAC:

TYPE: ☐ ENTIRE SYSTEM BY FACTORY
☐ PARTIAL SYSTEM BY FACTORY
☒ ON-SITE BY BUILDER

BTU LOSS:

-

SITE CONDITIONS:

GROUND SNOW LOAD: - PSF
WIND SPEED: - MPH
EXPOSURE: -
SEISMIC CATEGORY: -
USE GROUP: SINGLE FAMILY
CONSTRUCTION TYPE: VB WOOD FRAME UNPROTECTED


SQUARE FOOTAGE:

FIRST FLOOR:	1,661	SQ. FT.
SECOND FLOOR:	-	SQ. FT.
BONUS ROOM:	-	SQ. FT.
GARAGE:	-	SQ. FT.
TOTAL:	1,661	SQ. FT.
OVERALL SIZE	27'-6" x 61'-6" / 99'-6"	
MODEL:	HAYWARD - BUILDER GRADE	

+/- 17'-3" TOP OF SILL TO PEAK

8'-0" 1ST FLOOR CEILING HEIGHT

1ST FLOOR FLOOR TOP OF SILL
GRADE

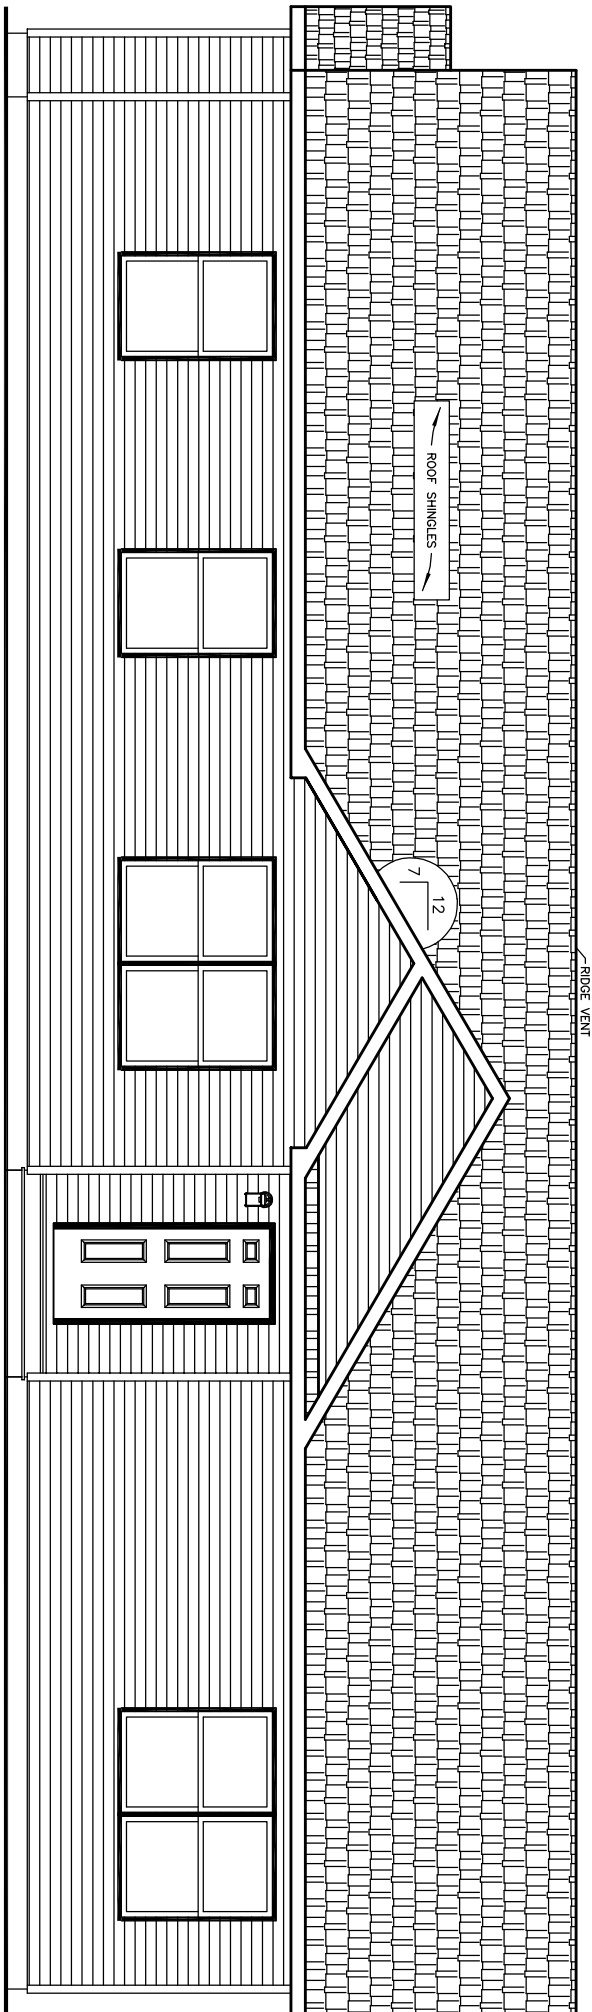

FINISHED GRADE VARIES

FRONT ELEVATION

NOTES:

1. ITEMS SHOWN ON THE EXTERIOR ELEVATION DRAWINGS ARE FOR ILLUSTRATIVE PURPOSES ONLY

DRAWN: _____
CHECKED: WNC

DESCRIPTION

DATE: _____
NO: PD1

DRAWING TITLE:

COVER SHEET

SCALE: NTS
SHEET: 1

PTL#:

STATE:

PD ON SN SD

BUILDER:

HAYWARD

CUSTOMER/PROJECT:

BUILDER GRADE

Excel
HOMES
WWW.EXCELHOMES.COM


+/- 17'-3" TOP OF SILL TO PEAK

8'-0" 1ST FLOOR CEILING HEIGHT

1ST FLOOR FLOOR
TOP OF SILL
GRADE


FINISHED GRADE VARIES

REAR ELEVATION

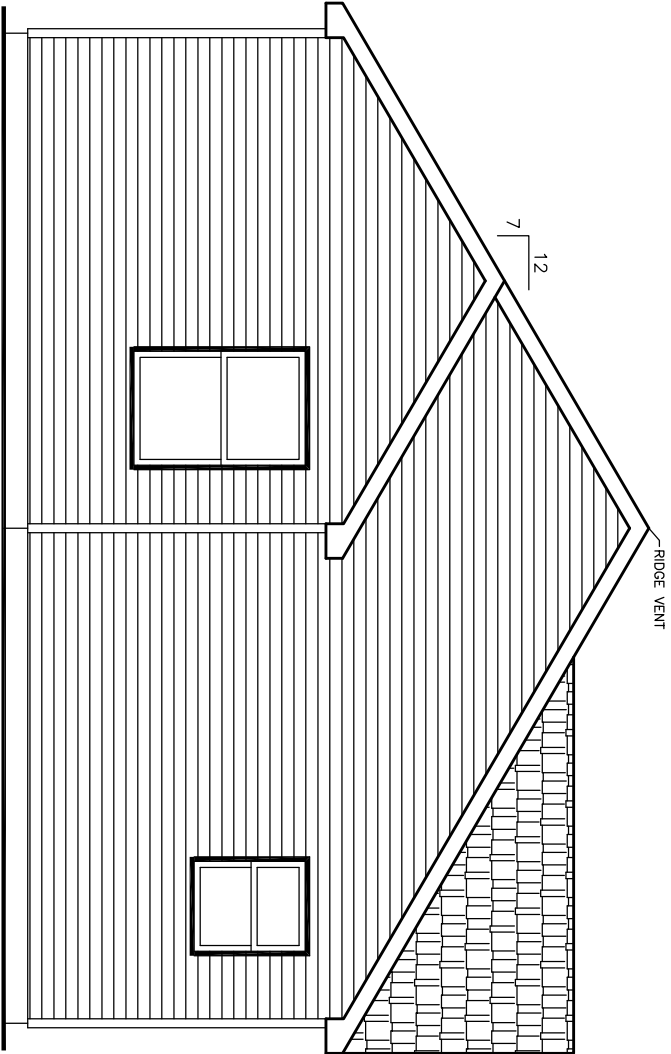

FINISHED GRADE VARIES

LEFT ELEVATION

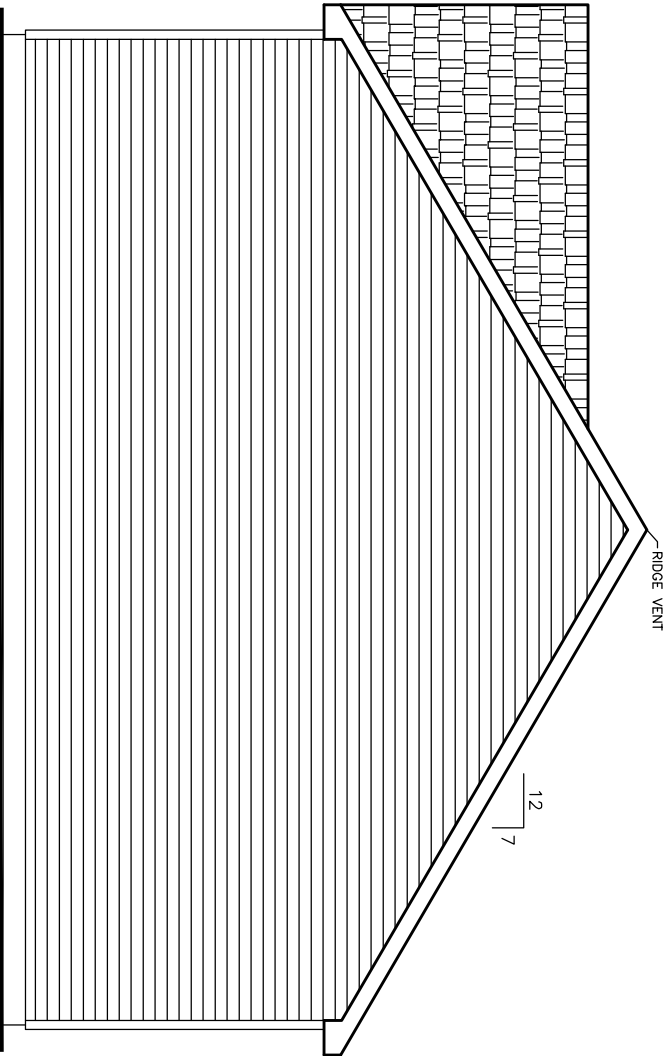

FINISHED GRADE VARIES

RIGHT ELEVATION

NOTES:

1. ITEMS SHOWN ON THE EXTERIOR ELEVATION DRAWINGS ARE FOR ILLUSTRATIVE PURPOSES ONLY

THIS DRAWING AND DESIGN IS THE PROPERTY OF EXCEL HOMES GROUP, LLC. ANY REPRODUCTION OF THE DRAWING OR DESIGN IS PROHIBITED WITHOUT THE EXPRESS WRITTEN CONSENT OF EXCEL HOMES GROUP, LLC.

ADJUSTMENTS MADE FOR CODE COMPLIANCE AND PRODUCTION CAPABILITY

DRAWING MAY BE REVERSED

CHECKED:

WNC

DRAWN:

-

DESCRIPTION

DATE:

-

NO:

PD1

DRAWING TITLE:


ELEVATIONS

SCALE:

NTS




SHEET:

2

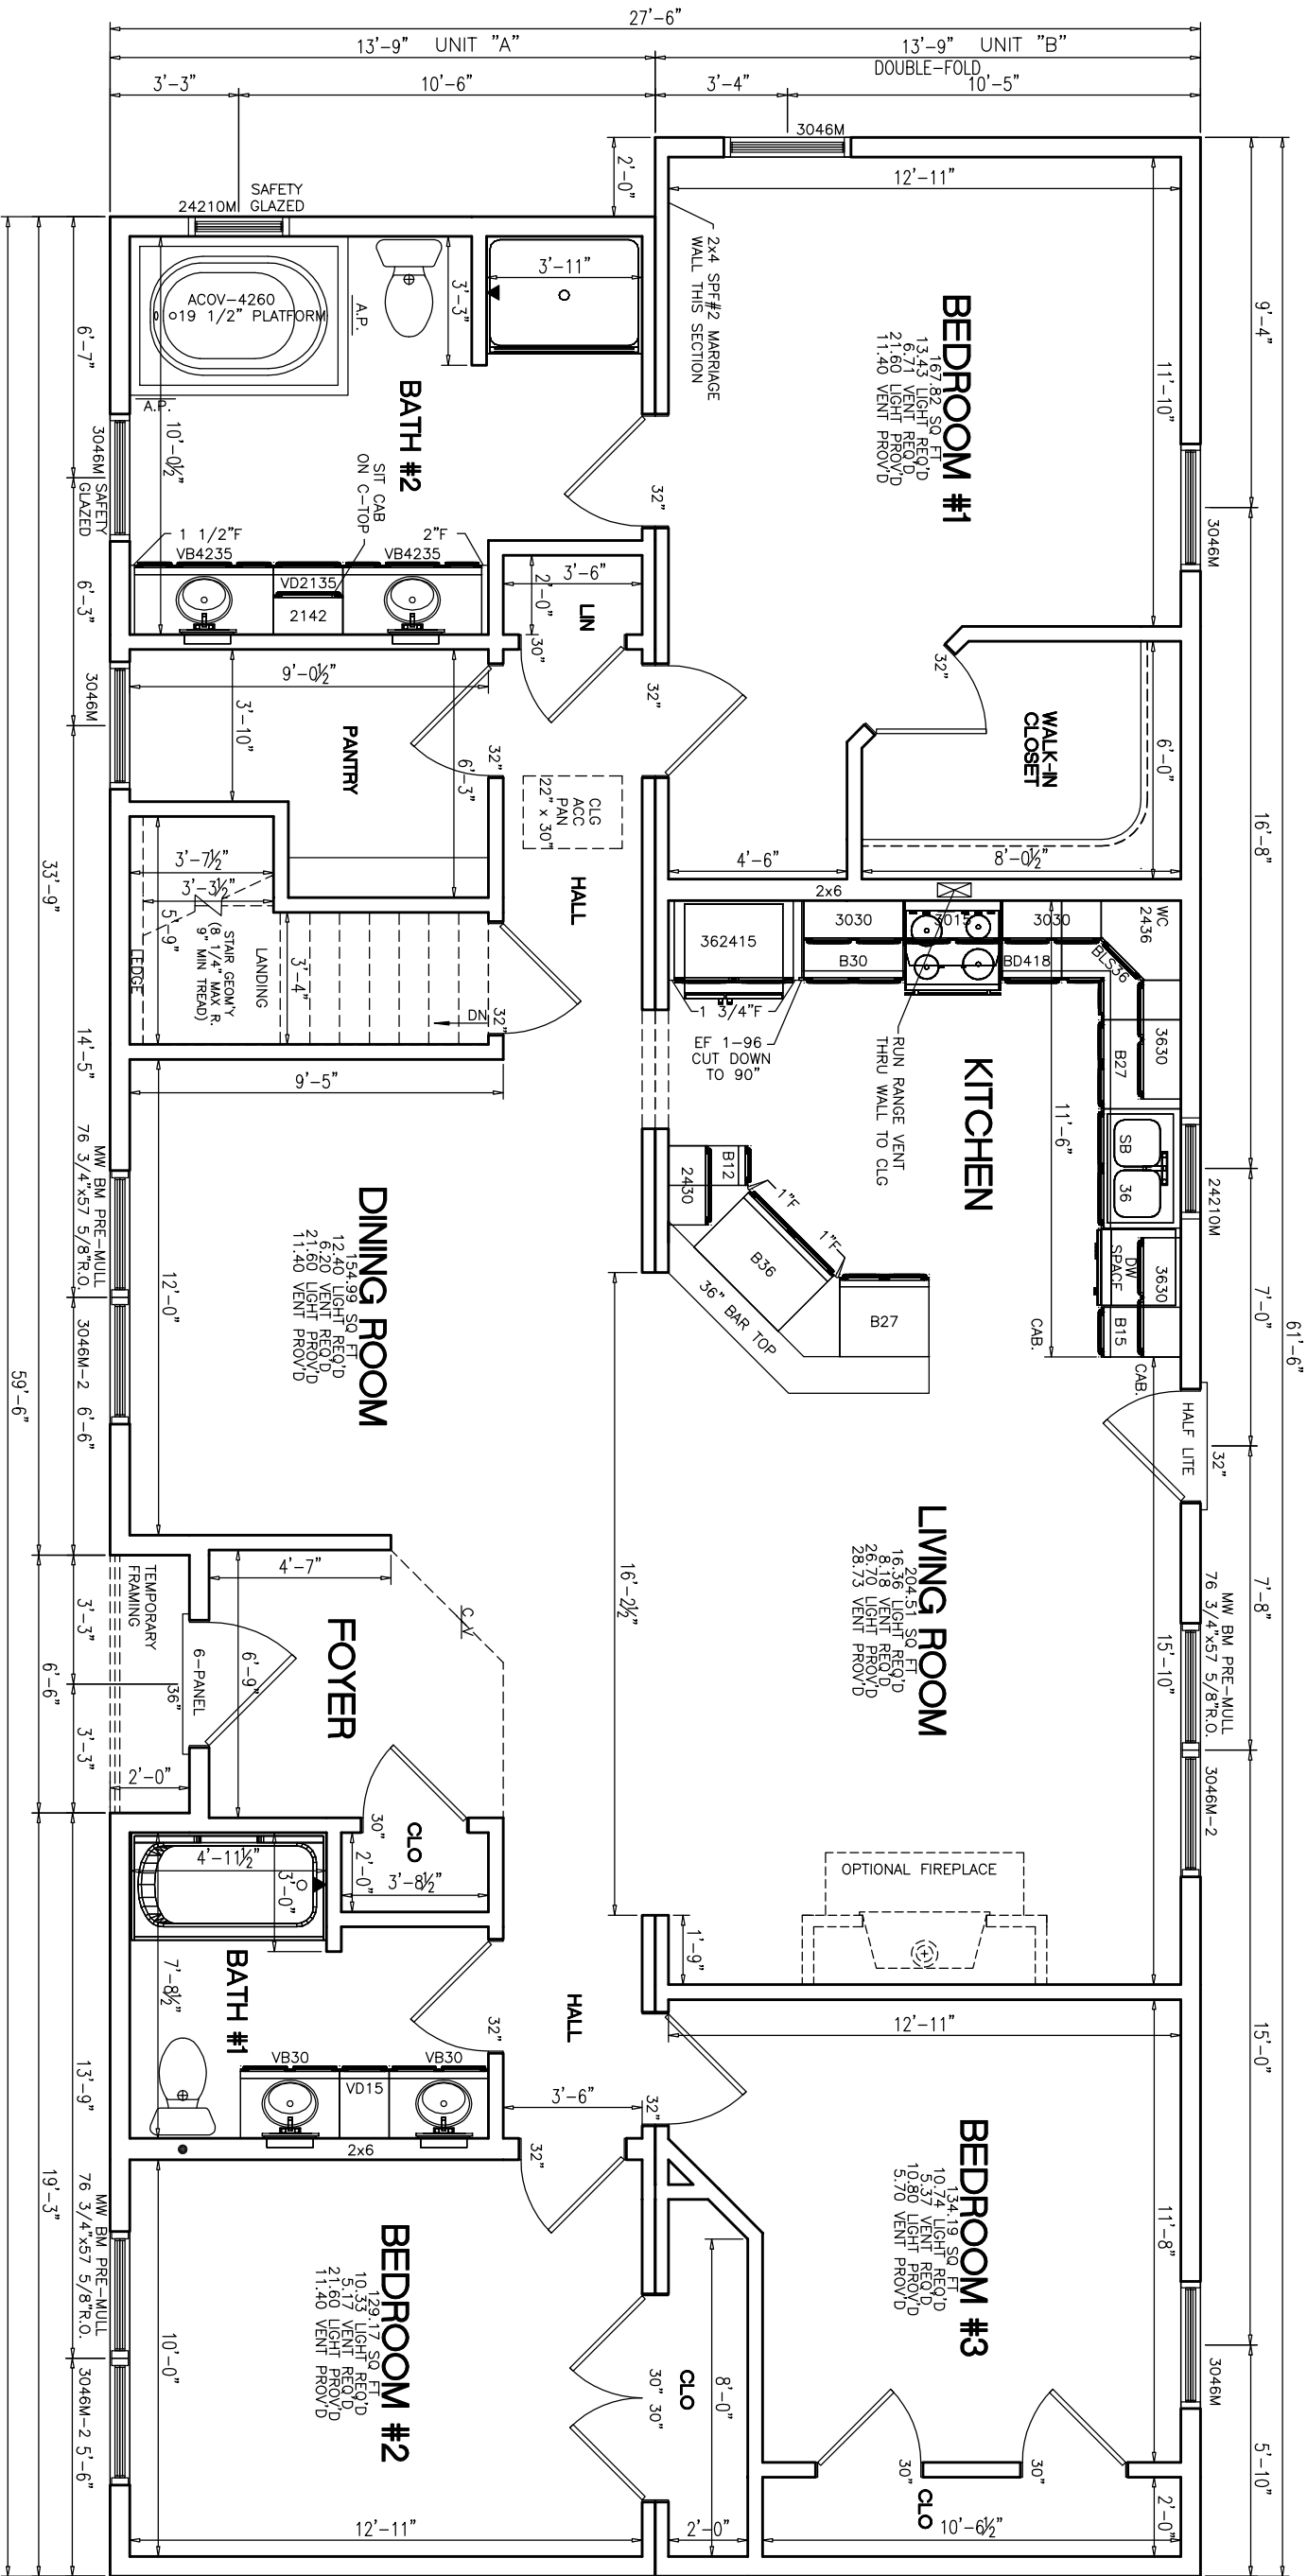

- NOTES:
1. 2x6 EXT WALLS @ 16" O.C./2x4 MARR WALLS @ 16" O.C.
 2. 8'-0" CLG HT.
 3. 2x10 SPF#2 FLOOR JOISTS @ 16" O.C.
 4. ROOF SYSTEM TO BE 24" O.C.
 5. MW BRICK MOULD SLG HUNG WINDOWS (TVBSH: #1=24210M, #2=2842M, #3M=3046M, #4=2852M, #11=2856EM)

PTL#:		STATE:	
■ PD		☐ ON	☐ SN ☐ SD
BUILDER: HAYWARD			
CUSTOMER/PROJECT: BUILDER GRADE			
excel HOMES WWW.EXCELHOMES.COM			
THIS DRAWING AND DESIGN IS THE PROPERTY OF EXCEL HOMES GROUP, LLC. ANY REPRODUCTION OF THE DRAWING OR DESIGN IS PROHIBITED WITHOUT THE EXPRESS WRITTEN CONSENT OF EXCEL HOMES GROUP, LLC.			
ADJUSTMENTS MADE FOR CODE COMPLIANCE AND PRODUCTION CAPABILITY			
DRAWING MAY BE REVERSED			
DRAWN:		CHECKED:	
		WNC	
DESCRIPTION			
NO:		DATE:	
PD1			
DRAWING TITLE:			
FIRST FLOOR PLAN			
SCALE: NTS		SHEET: 3	

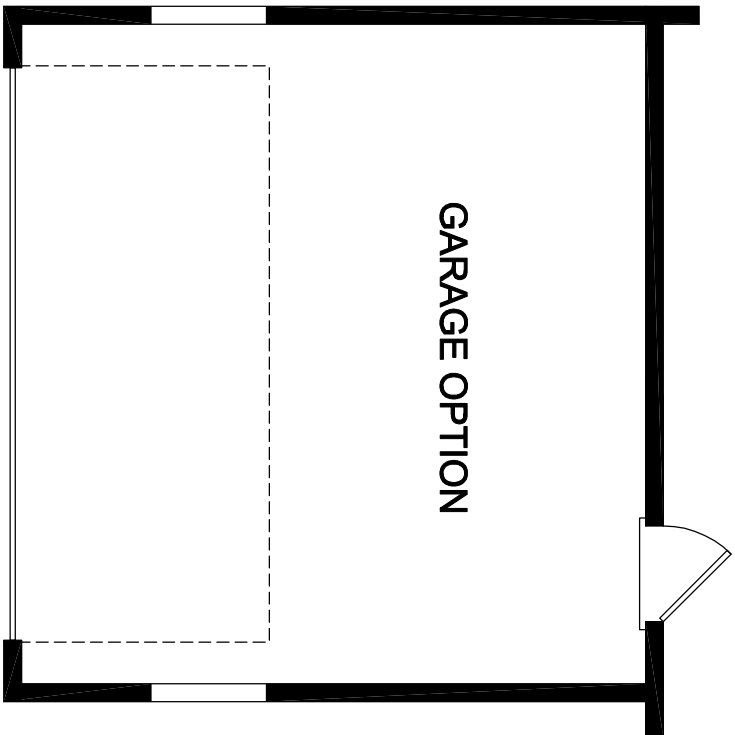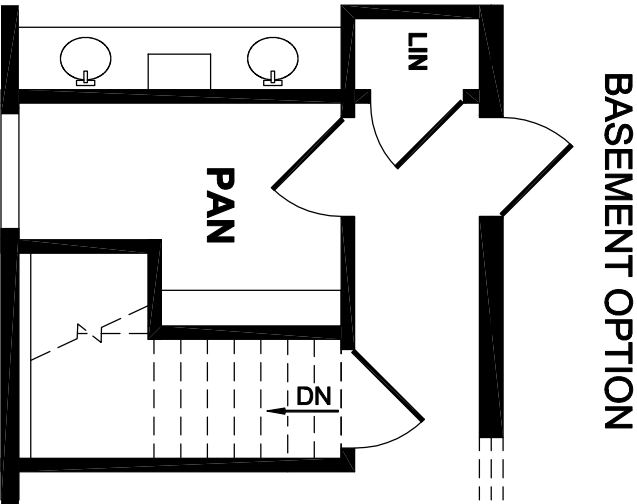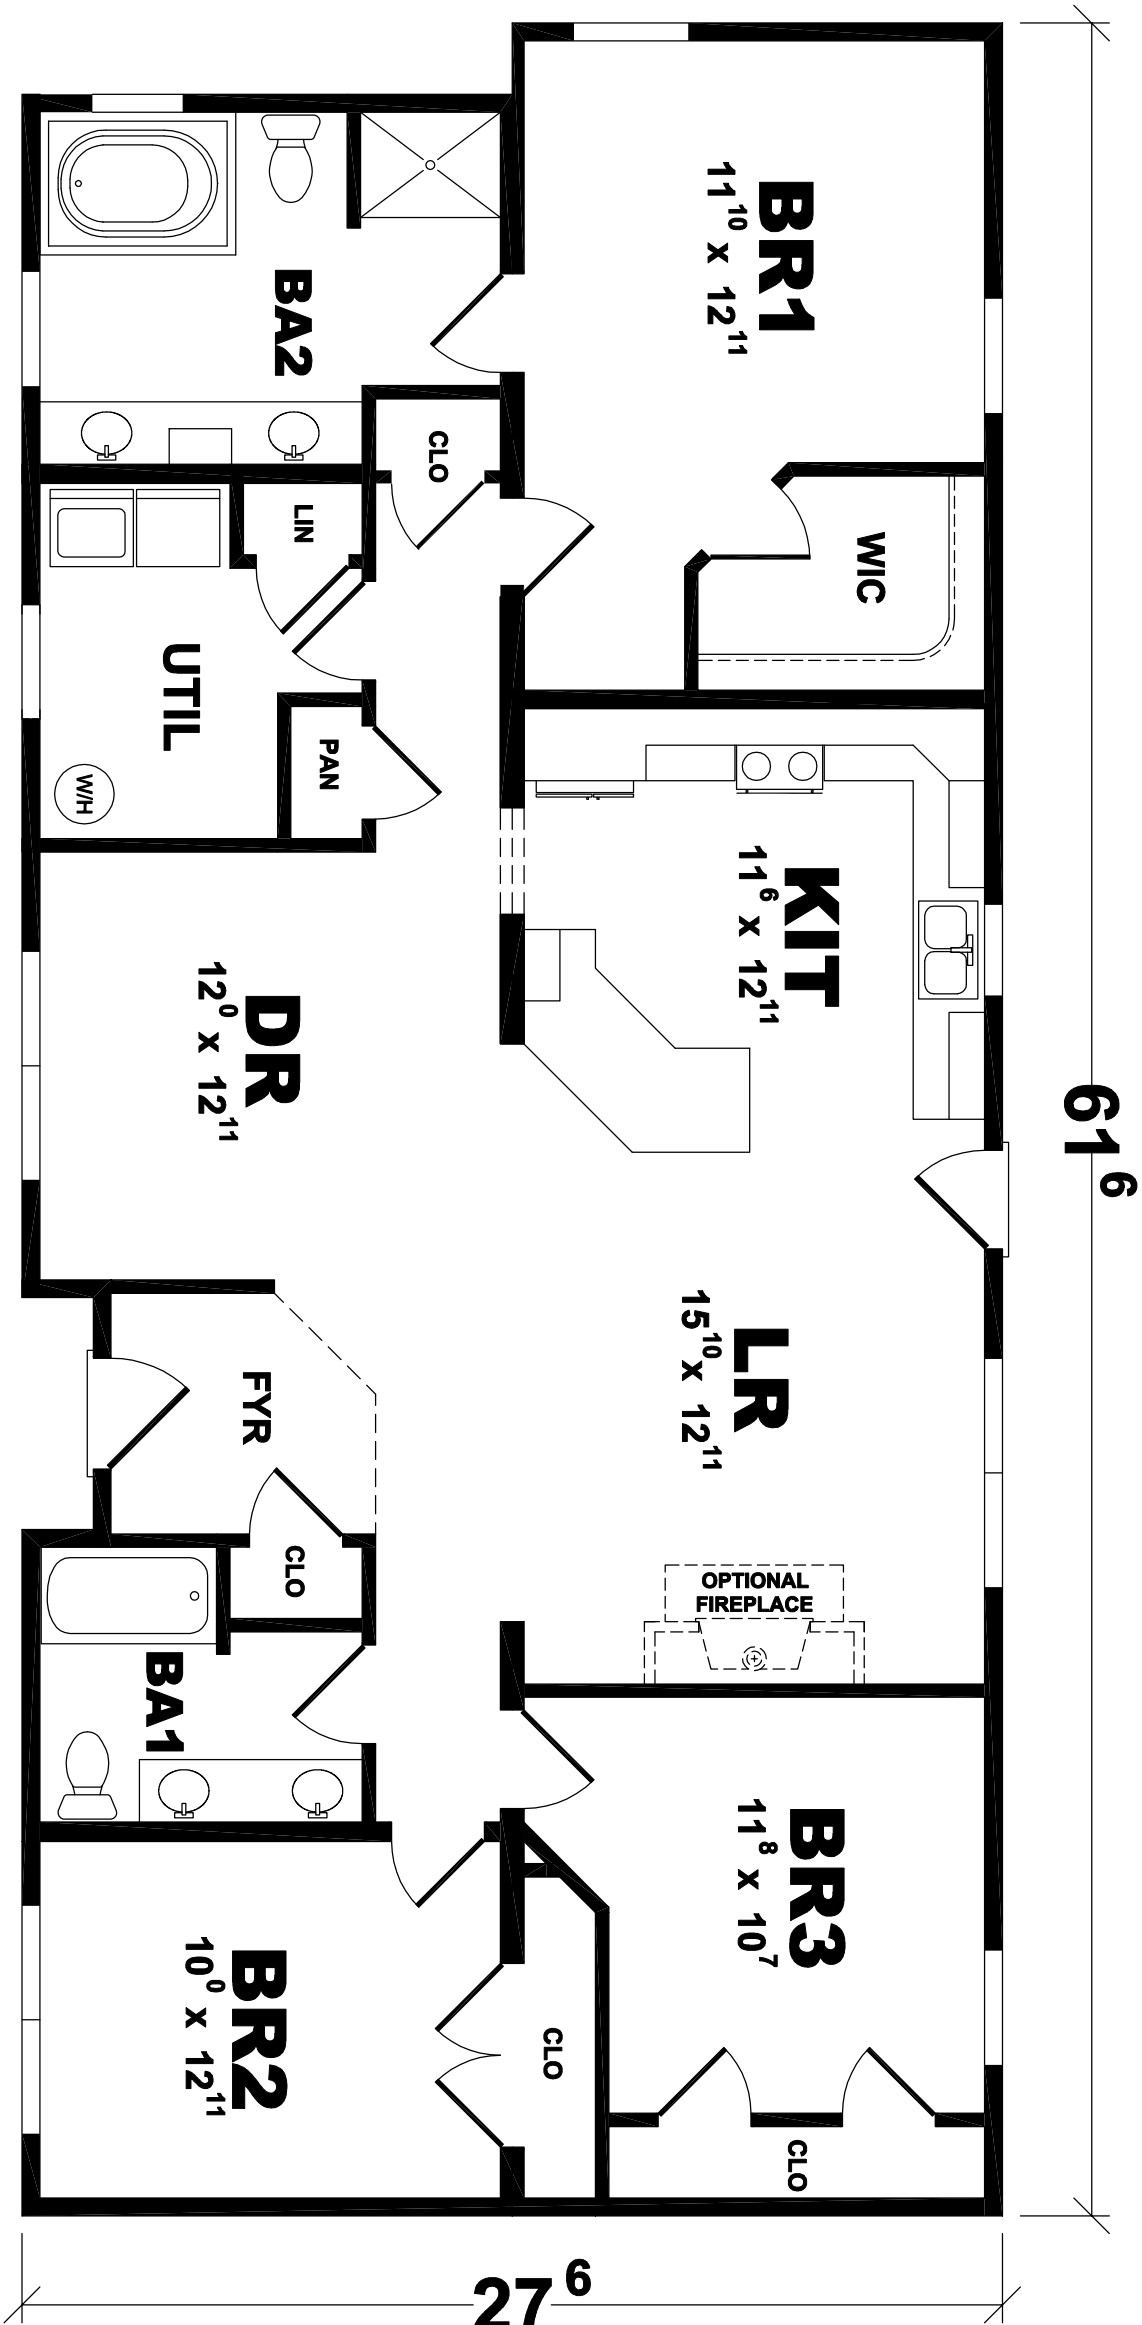

PTL#:

STATE:

■ PD □ QN □ SN □ SD

BUILDER:

HAYWARD

CUSTOMER/PROJECT:

BUILDER GRADE

excel
HOMES
WWW.EXCELHOMES.COM

THIS DRAWING AND DESIGN IS THE PROPERTY OF EXCEL HOMES GROUP, LLC. ANY REPRODUCTION OF THE DRAWING OR DESIGN IS PROHIBITED WITHOUT THE EXPRESS WRITTEN CONSENT OF EXCEL HOMES GROUP, LLC.

ADJUSTMENTS MADE FOR CODE COMPLIANCE AND PRODUCTION CAPABILITY

DRAWING MAY BE REVERSED

DRAWN: CHECKED: WNC

DATE: NO: PD1

DESCRIPTION

DRAWING TITLE:

KITCHEN ELEVATION

SCALE: SHEET: NTS -

