



Total SQ FT	
Story	Base Area
1st story	1429.667
	1429.667


Total SQ FT of 4 Box	
Story	Base Area
1st story	1429.667
2nd story	892.813
	2322.48

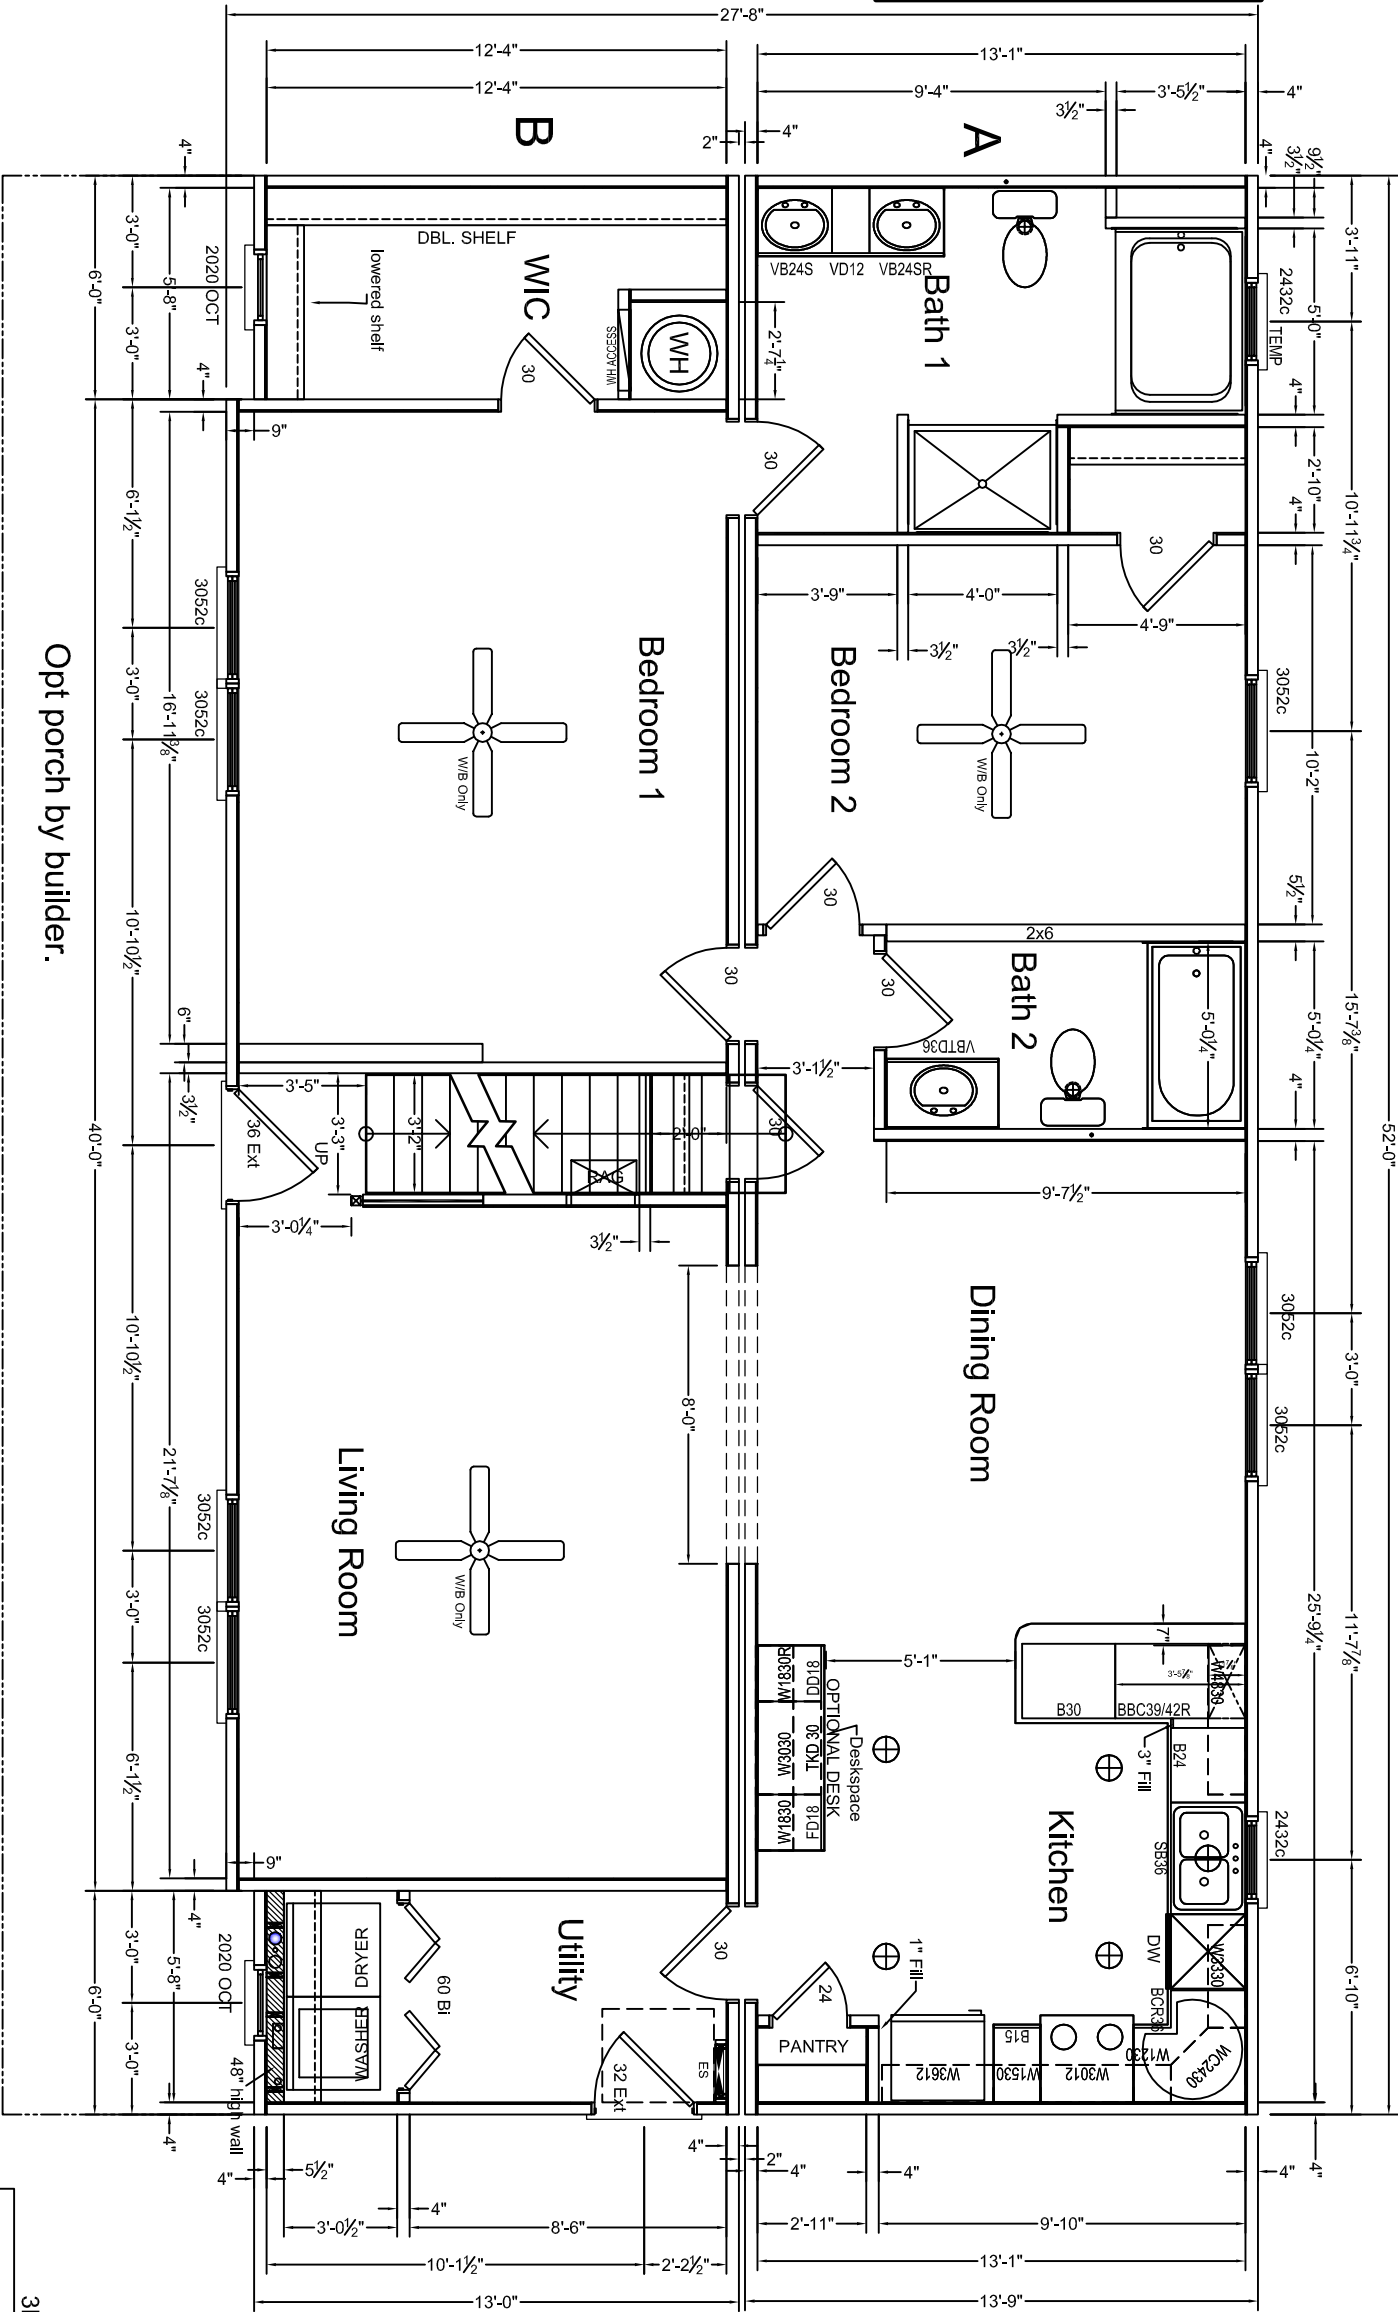


- NOTES:
1. IT IS THE BUILDERS RESPONSIBILITY TO CONFIRM WITH THE SALES REPRESENTATIVE THAT ALL INFORMATION SHOWN ON THE PLANS HAS BEEN INCLUDED ON THE SALES ORDER. "THE SALES ORDER IS THE FINAL CONTRACT."
 2. PHONE, TV, RECESSED LIGHTS AND ANYOTHER SPECIFIC ITEM ON THE SALES ORDER MUST BE LOCATED ON A SIGNED FLOORPLAN. ITEMS NOT LOCATED IN THIS MANNER WILL BE PLACED UNDER THE DISCRETION OF ENGINEERING.
 3. MATERIALS TO FINISH THE MARRIAGE WALL WILL BE SHIPPED LOOSE INSIDE THE UNIT(S). THE INSTALLATION WILL BE THE RESPONSIBILITY OF THE BUILDER. THESE ITEMS INCLUDE, BUT ARE NOT LIMITED TO DOORS, JAMBS, CASINGS, TRIM, SHEETROCK.

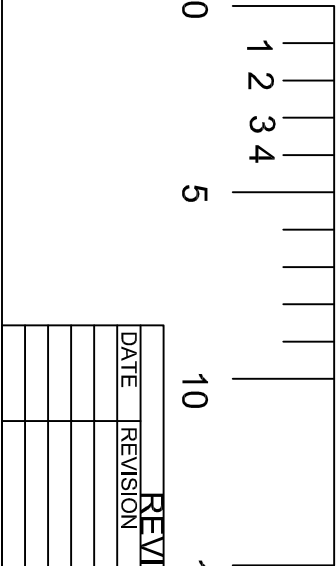

REVISIONS			HandCrafted Homes	
DATE	REVISION	BY	MODEL:	BUILDER:
			CREEDMORE	BLDR
			DRAWN BY:	DATE:
			DRWN	2009
			FILENAME:	SCALE:
			Creedmore-07	
			SERIAL NUMBER:	PAGE:
			101 Eastern Minerals Road, Henderson, N.C. 27537	Floorplan 1
			Phone: 252-436-0001 Fax: 252-430-6662	03.1
			Sheet 1	

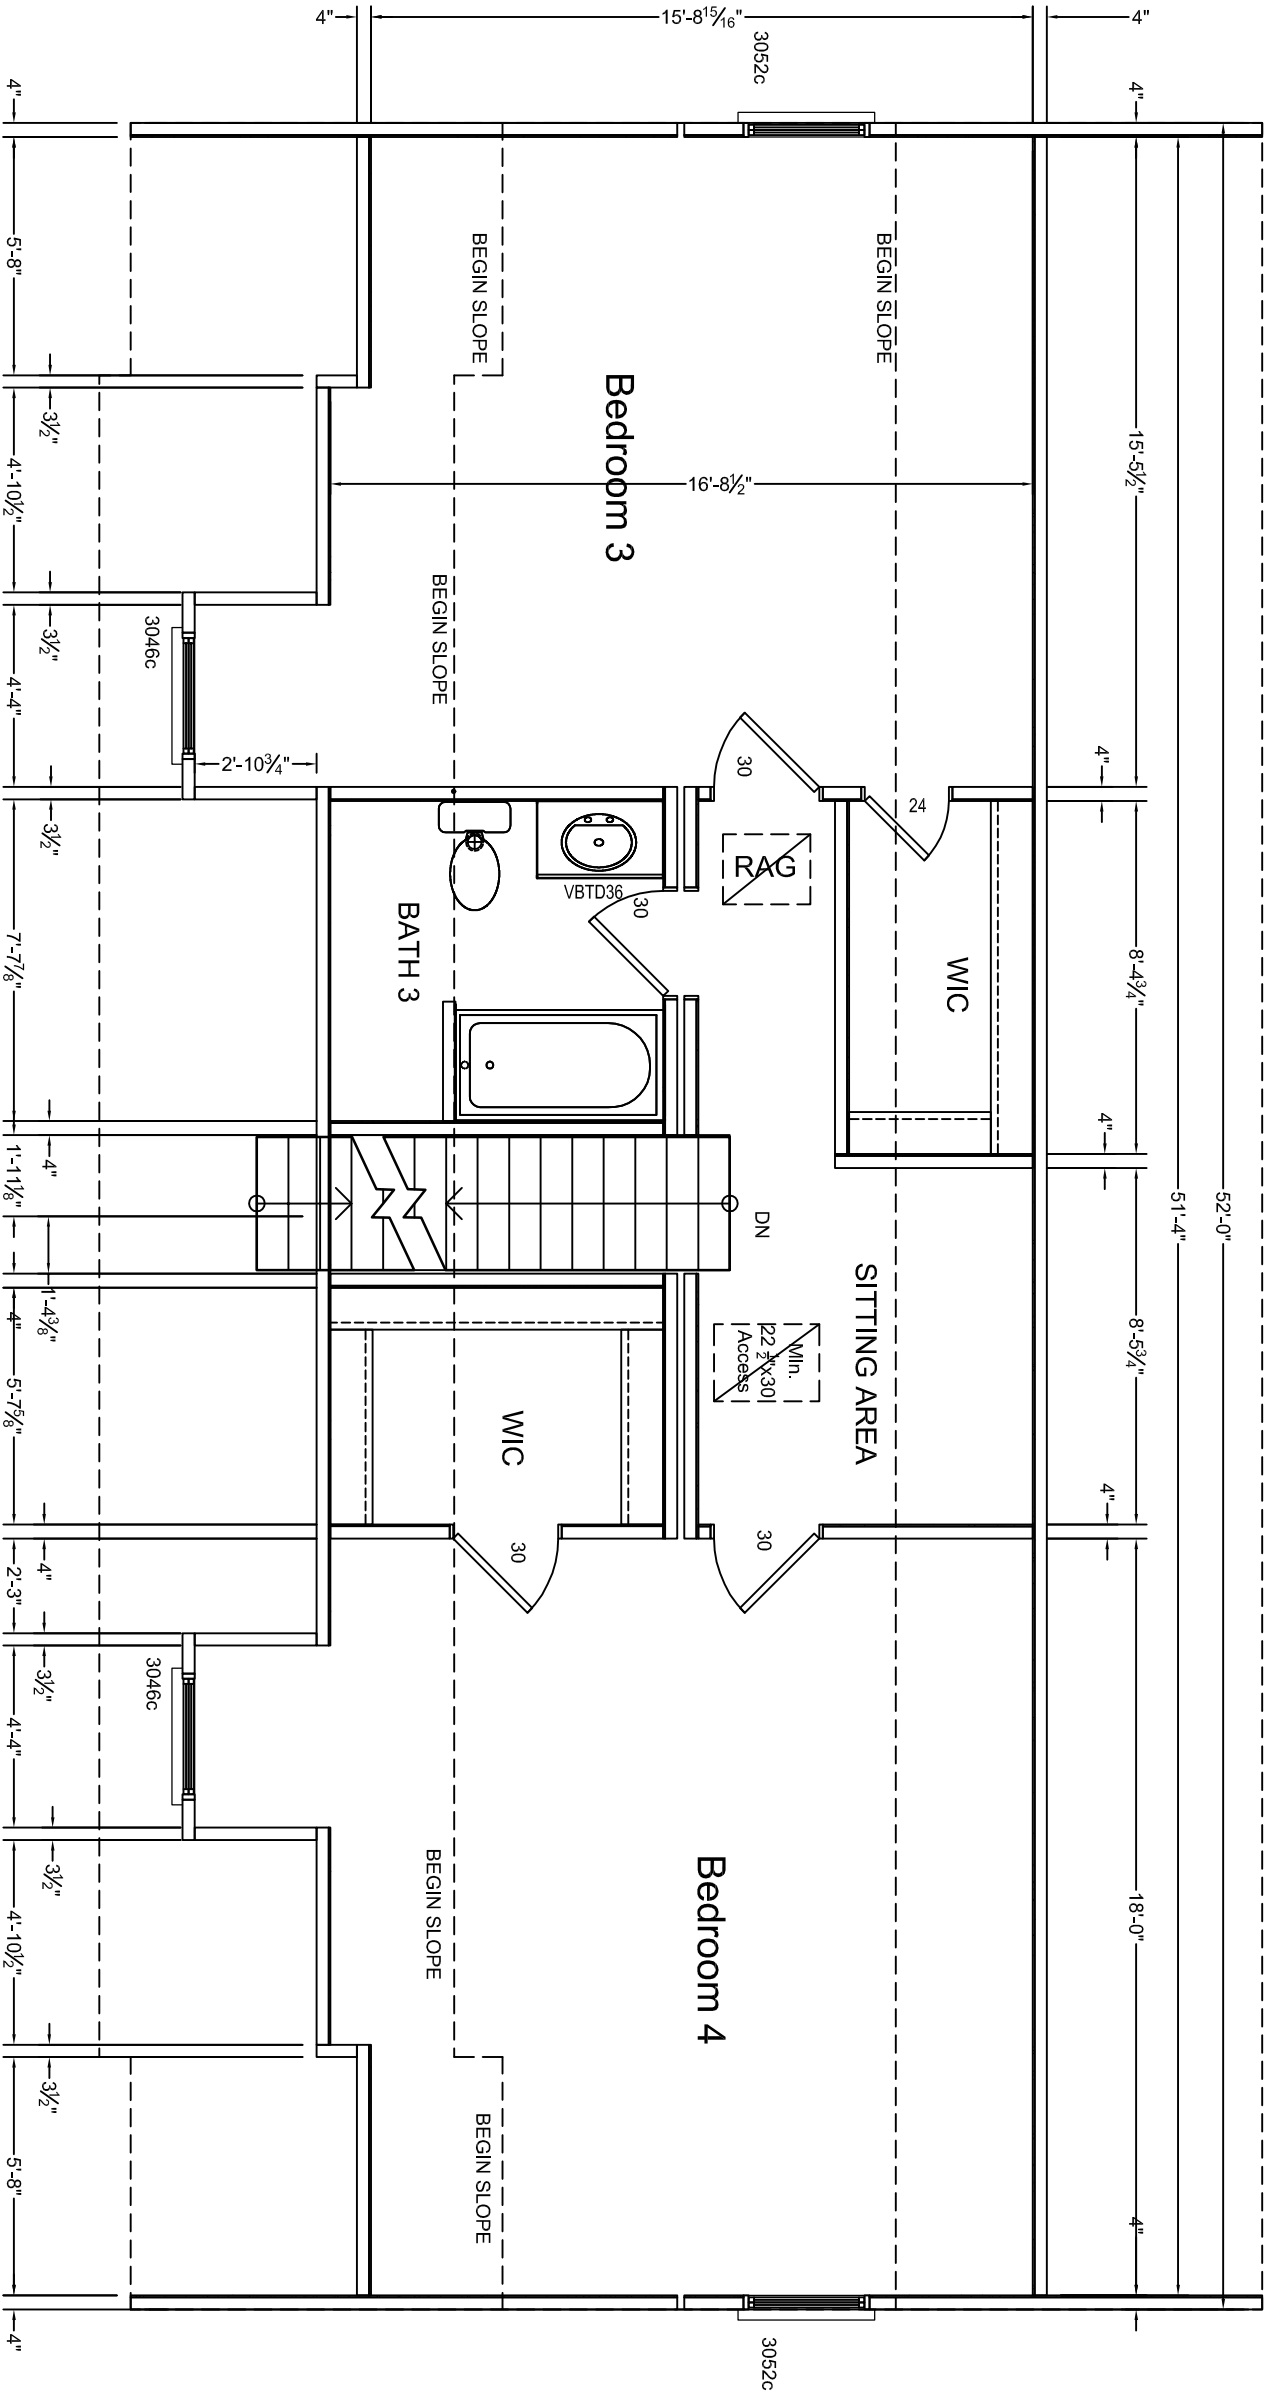


4 BOX VERSION 2nd FLOOR

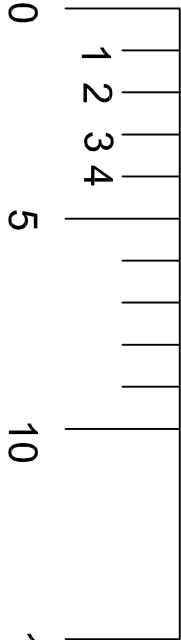

- NOTES:
1. IT IS THE BUILDERS RESPONSIBILITY TO CONFIRM WITH THE SALES REPRESENTATIVE THAT ALL INFORMATION SHOWN ON THE PLANS HAS BEEN INCLUDED ON THE SALES ORDER. "THE SALES ORDER IS THE FINAL CONTRACT."
 2. PHONE, TV, RECESSED LIGHTS AND ANYOTHER SPECIFIC ITEM ON THE SALES ORDER MUST BE LOCATED ON A SIGNED FLOORPLAN. ITEMS NOT LOCATED IN THIS MANNER WILL BE PLACED UNDER THE DISCRETION OF ENGINEERING.
 3. MATERIALS TO FINISH THE MARRIAGE WALL WILL BE SHIPPED LOOSE INSIDE THE UNIT(S). THE INSTALLATION WILL BE THE RESPONSIBILITY OF THE BUILDER. THESE ITEMS INCLUDE, BUT ARE NOT LIMITED TO DOORS, JAMBS, CASINGS, TRIM, SHEETROCK.


REVISIONS			HandCrafted Homes		
DATE	REVISION	BY	MODEL:	BUILDER:	FILENAME:
			CREEDMORE	BLDR	Creedmore-07
			DRAWN BY:	DATE:	SCALE:
			DRWN	2009	
			101 Eastern Minerals Road, Henderson, N.C. 27537		
			Phone: 252-436-0001 Fax: 252-430-6662		
			SERIAL NUMBER:		
			PAGE:		
			Floorplan 2		
			Sheet 2		
			03.2		

3RD PARTY SEAL

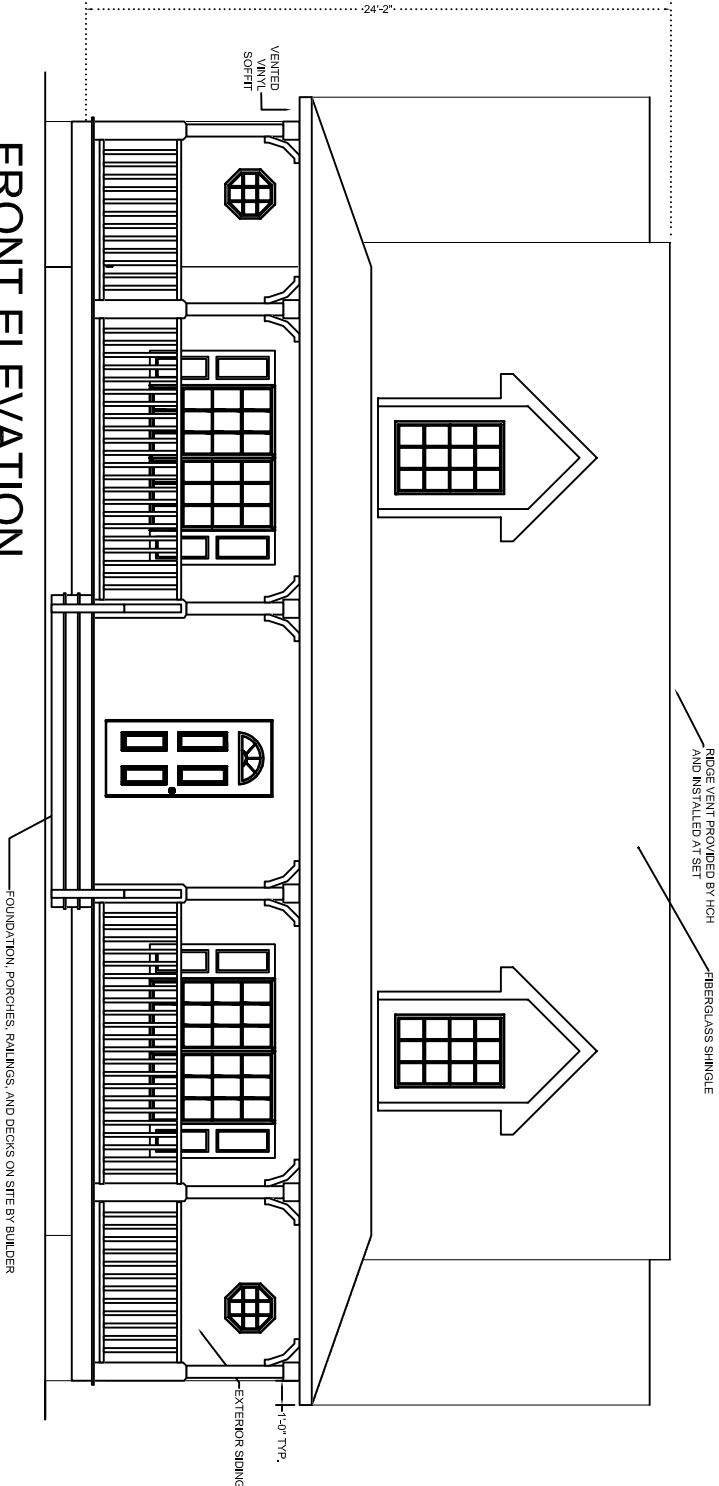


FRONT ELEVATION

RIGHT ELEVATION

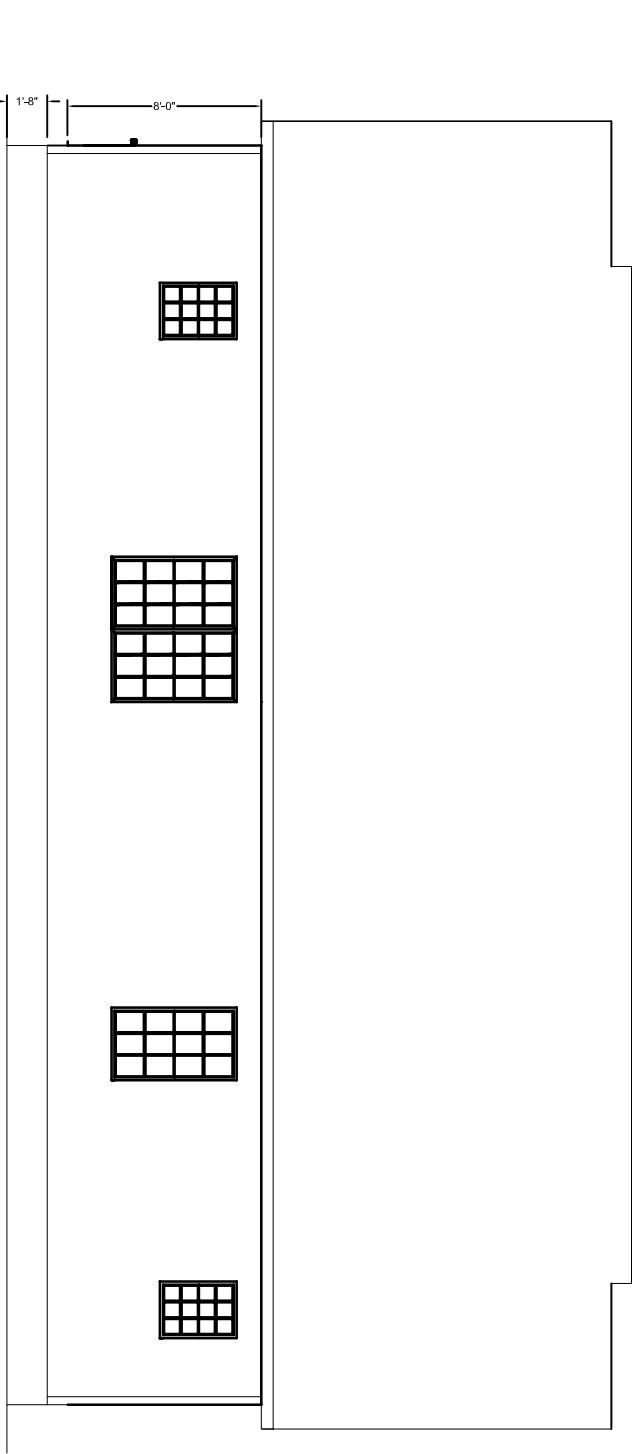


REAR ELEVATION

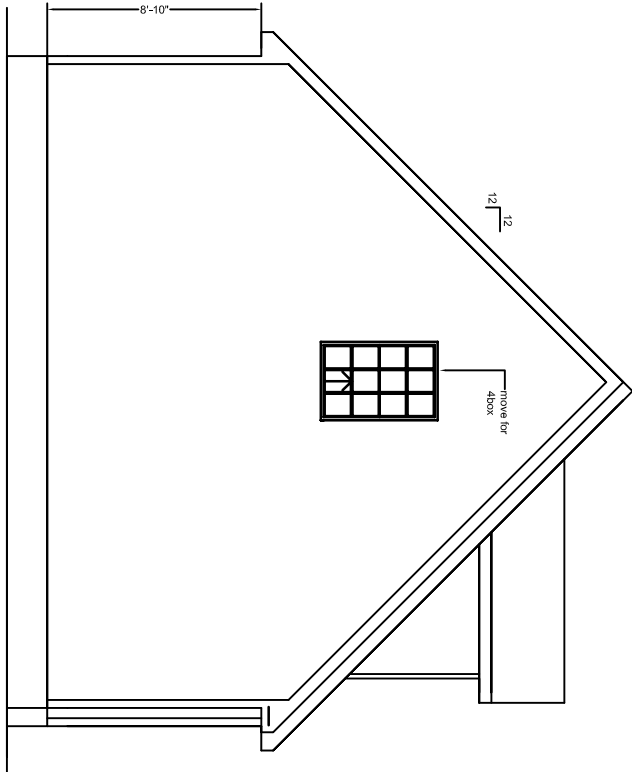

LEFT ELEVATION

NOTES:
1. MATERIALS FOR GABLE ENDS AND OTHER MODULE UNIONS IS SHIPPED LOOSE WITH THE UNITS. IT IS THE RESPONSIBILITY OF THE BUILDER TO ORDER AND INSTALL THESE MATERIALS.
2. THESE COMPONENTS INCLUDE BUT ARE NOT LIMITED TO SIDING, FLASH, SOFFIT, AND SHIPPED LOOSE WITH THE UNITS). IT IS THE RESPONSIBILITY OF GC OFFICIALS TO ORDER AND INSTALL THESE MATERIALS.
3. PROVIDE BY HCH. THESE ITEMS INCLUDE BUT ARE NOT LIMITED TO CORNERS, GABLE END WALLS, KNEE WALLS, SHINGLES (FASTENED PER MI).

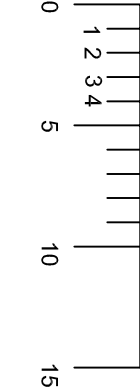

REVISIONS				HandCrafted Homes			
DATE	REVISION	BY					
				MODEL:	BUILDER:	FILENAME:	101 Eastern Minerals Road, Henderson, N.C. 27537 Phone: 252-436-0001 Fax: 252-430-6662
				CREEDMORE	BLDR	P-	
				DRAWN BY:	DATE:	SCALE:	
				DRWN	-08	1/8" = 1'-0"	SN
				EXT ELEV	05.1		
				SHEET 1			EXT ELEV SHEET 1
							05.1

ATTIC AREA: _____ SF
ATTIC VENTILATION REQUIRED: _____ SF