

- NOTES:**
1. 2x6 EXTERIOR WALLS EXCEPT AS NOTED.
 2. 2x4 INTERIOR WALLS EXCEPT AS NOTED.
 3. 8'-9" CEILING HEIGHT.
 4. 7/12 STORAGE ROOF ABOVE GARAGE & 12/12 STORAGE ROOF ABOVE MAIN HOUSE.
 5. CRAWL SPACE.

- COLORS:**
1. ROOF SHINGLE: ONYX BLACK
 2. ALL BATHROOM VANITY AND KITCHEN COUNTERTOPS: HANSTONE QUARTZ, ITALIAN WAVES.
 3. FLOORING: MSI GRAYTON LVT THROUGHOUT

1ST FLOOR: 1,550 SQ.FT.
 2ND FLOOR ATTIC: 526 SQ.FT.
 GARAGE: 578 SQ.FT.
 TOTAL AREA: 2,654 SQ.FT.

REVISION:	DATE:	BY:	REVISION:	DATE:	BY:
0	01/23/2023	SC	5	03/09/2023	SC
1	02/20/2023	SC	6	03/11/2023	SC
2	02/21/2023	SC	7	04/22/2023	SC
3	02/24/2023	SC	8	04/25/2023	SC
4	02/28/2023	SC	9	04/26/2023	SC


FIRST FLOOR PLAN

CUSTOMER:
 ADDRESS:

impresa MODULAR
 1586 WINCHESTER AVE.
 MARTINSBURG, WV 25405
 FAX: 877-419-2505
 WWW.IMPRESAMODULAR.COM

SCALE:
 N.T.S.
 SHEET:
1.1

DISCLAIMER: THESE DRAWINGS ARE ARTISTS RENDERINGS ONLY AND FINAL PROJECT MAY NOT BE IDENTICAL TO THAT SHOWN HERE. PROPRIETARY WORK PRODUCT AND PROPERTY OF EXPRESS HOMES, INC. DBA IMPRESA MODULAR AND DEVELOPED FOR THE EXCLUSIVE USE OF IMPRESA MODULAR. USE OF THESE DRAWINGS AND CONCEPTS CONTAINED THEREIN WITHOUT WRITTEN PERMISSION OF IMPRESA MODULAR IS PROHIBITED.

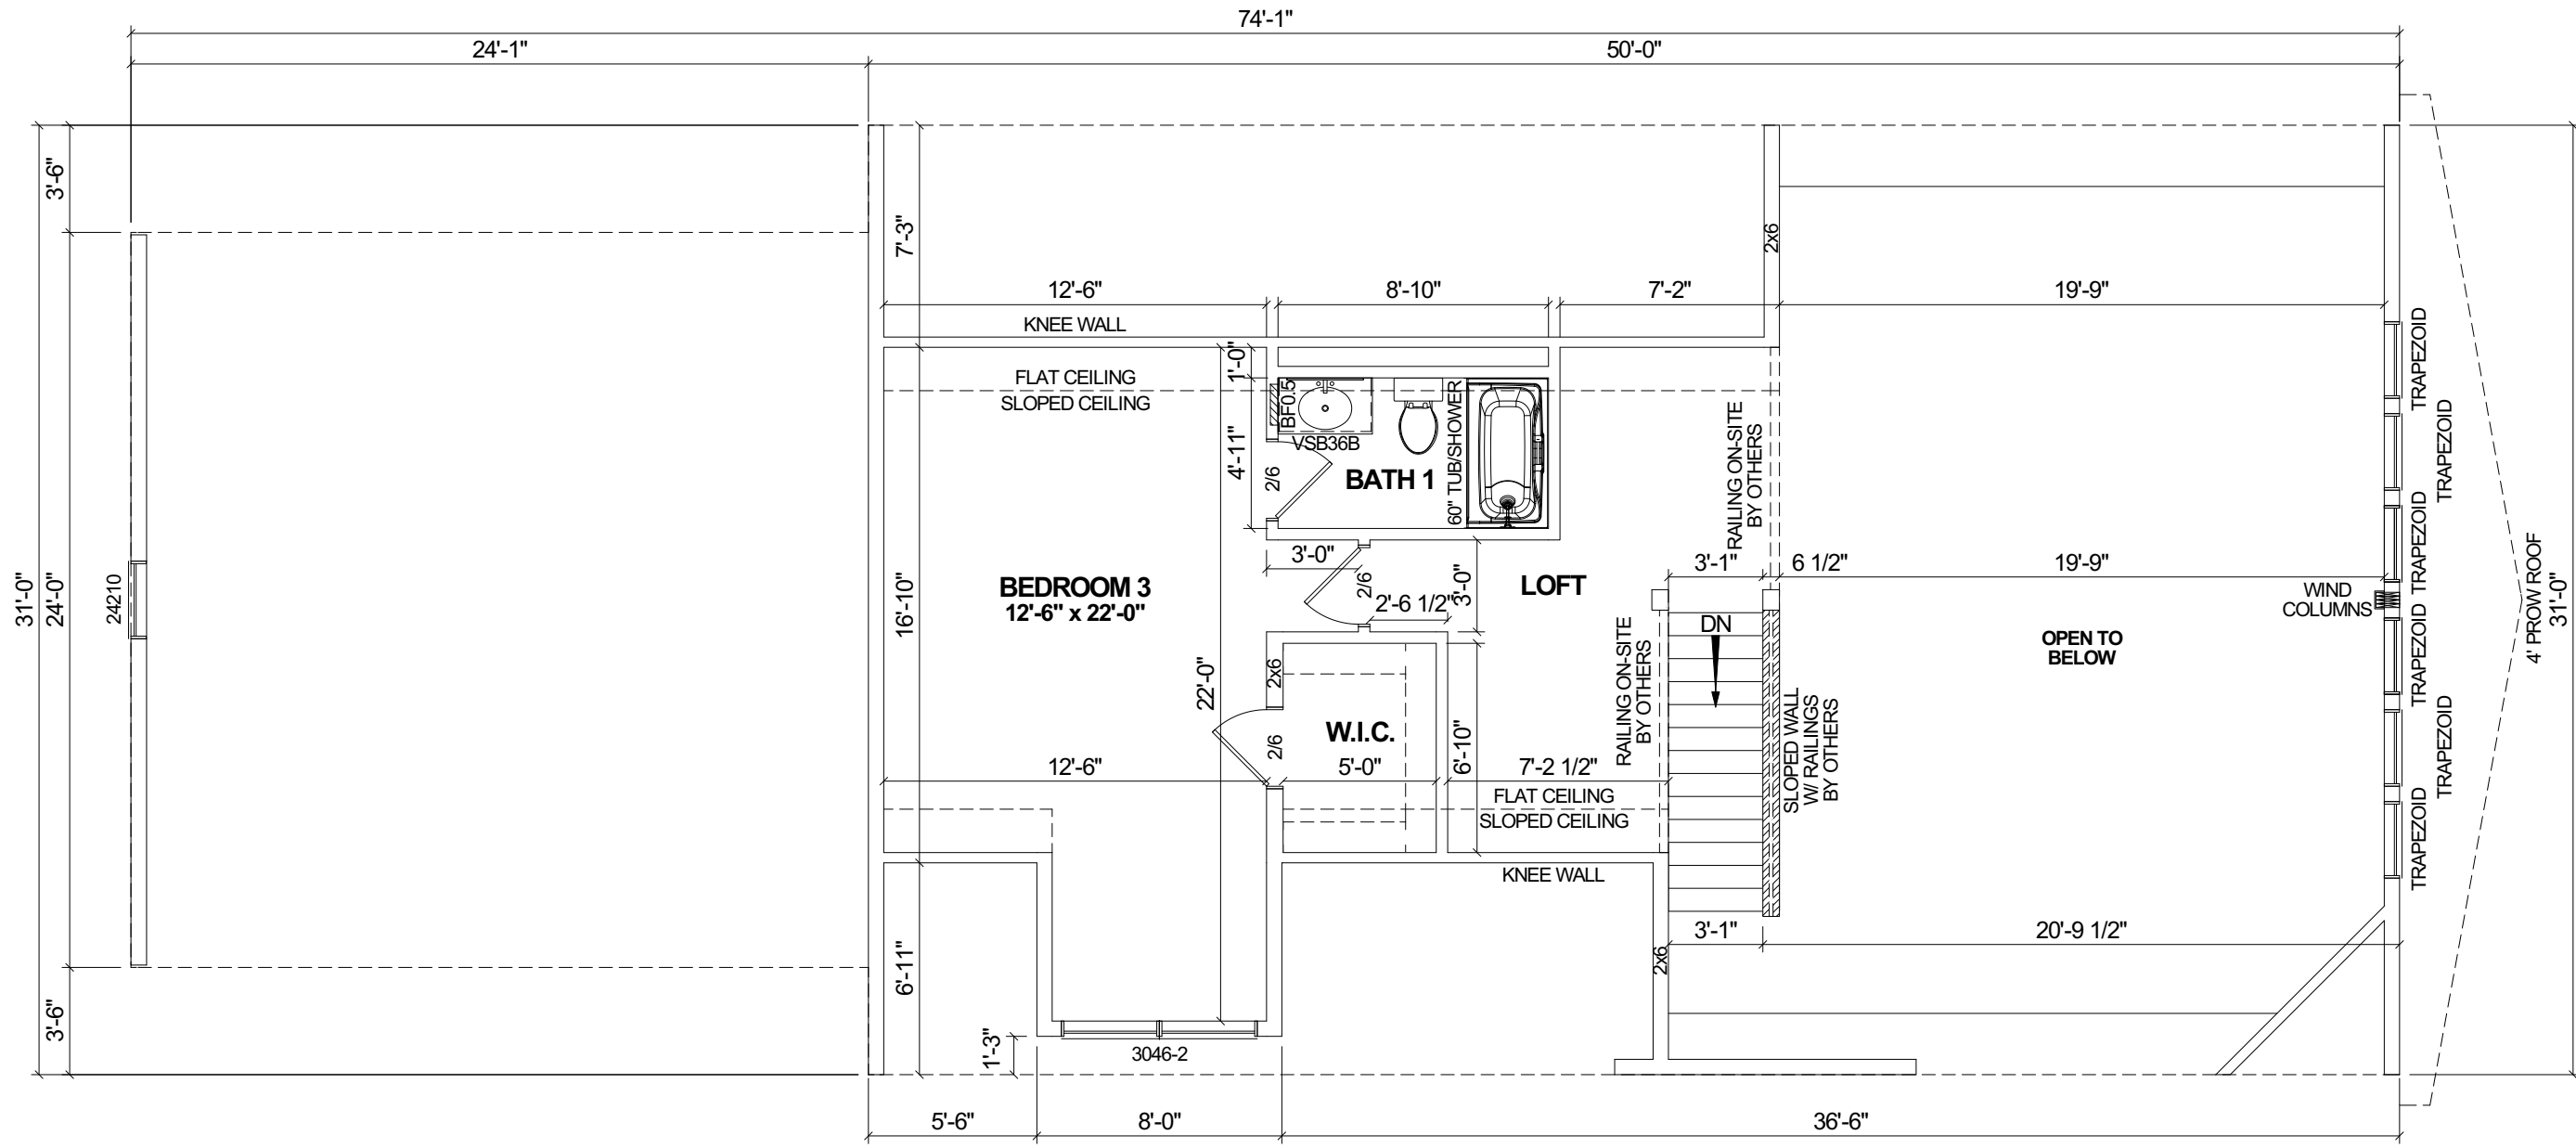

PROPOSED 2ND FLOOR PLAN
 THE ATTIC IS NOT FINAL UNTIL TRUSS DESIGNED,
 INTERIOR MATERIALS SUPPLIED & INSTALLED
 ON-SITE BY OTHERS.

REVISION:	DATE:	BY:	REVISION:	DATE:	BY:
0	01/23/2023	SC	5	03/09/2023	SC
1	02/20/2023	SC	6	03/11/2023	SC
2	02/21/2023	SC	7	04/22/2023	SC
3	02/24/2023	SC	8	04/25/2023	SC
4	02/28/2023	SC	9	04/26/2023	SC

SECOND FLOOR PLAN


CUSTOMER:
 ADDRESS:
 -

impresa MODULAR
 1586 WINCHESTER AVE.
 MARTINSBURG, WV 25405
 FAX: 877-419-2505
 WWW.IMPRESAMODULAR.COM


SCALE:
 N.T.S.
 SHEET:

1.2

DISCLAIMER: THESE DRAWINGS ARE ARTISTS RENDERINGS ONLY AND FINAL PROJECT MAY NOT BE IDENTICAL TO THAT SHOWN HERE. PROPRIETARY WORK PRODUCT AND PROPERTY OF EXPRESS HOMES, INC. DBA IMPRESA MODULAR AND DEVELOPED FOR THE EXCLUSIVE USE OF IMPRESA MODULAR. USE OF THESE DRAWINGS AND CONCEPTS CONTAINED THEREIN WITHOUT WRITTEN PERMISSION OF IMPRESA MODULAR IS PROHIBITED.

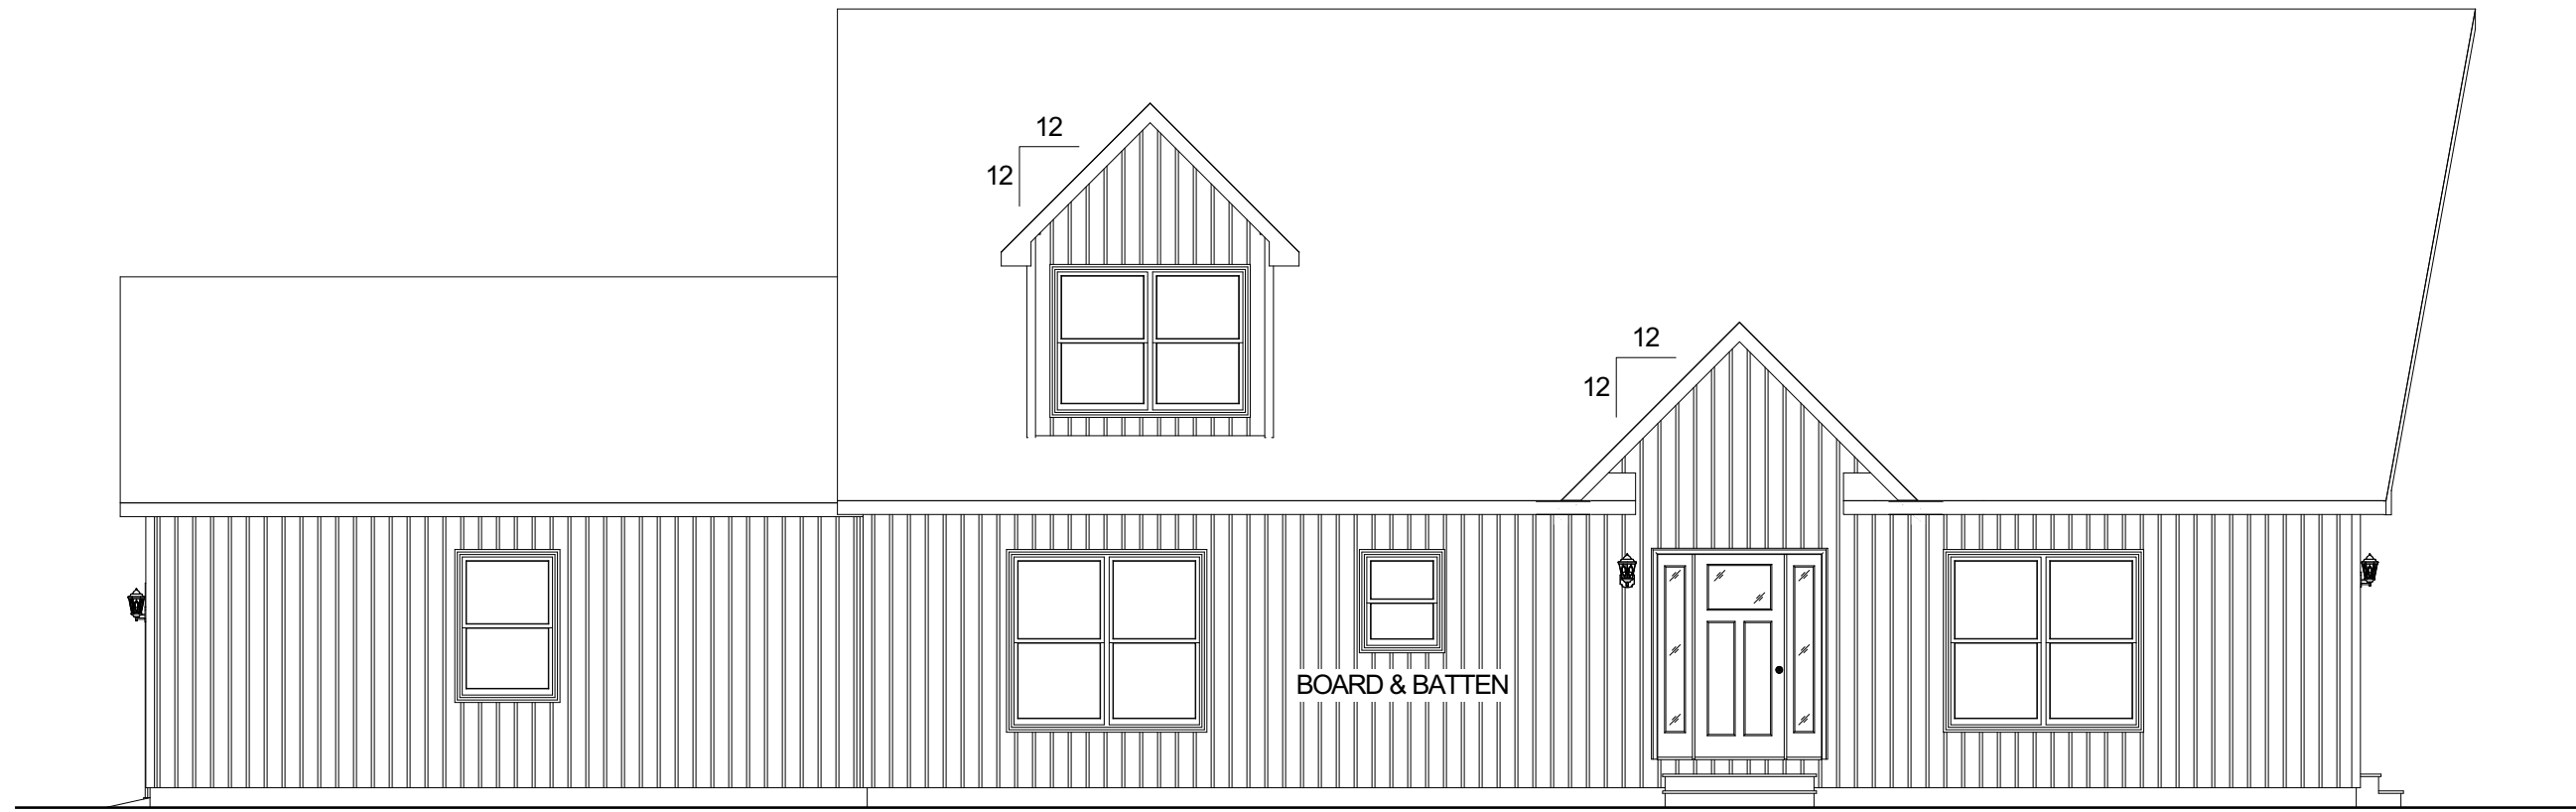

FRONT ELEVATION

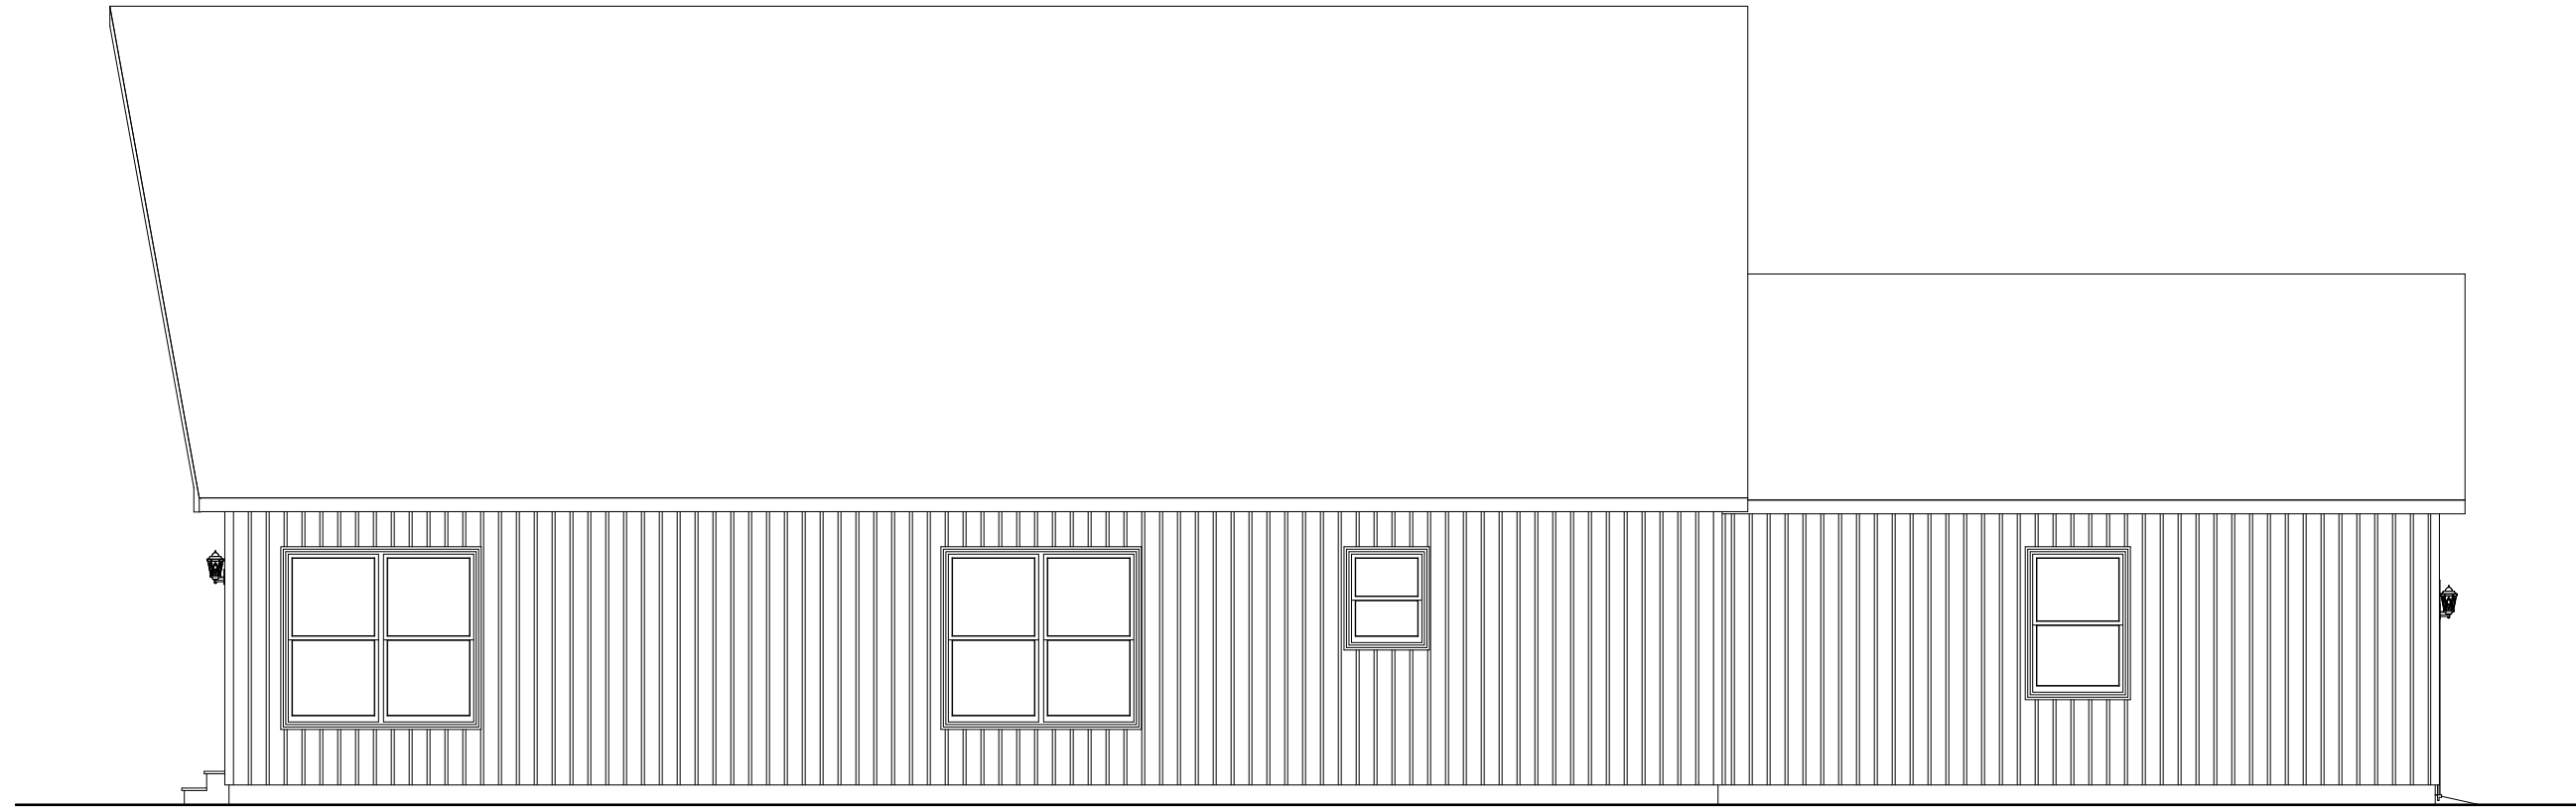

REAR ELEVATION


REVISION:	DATE:	BY:	REVISION:	DATE:	BY:
0	01/23/2023	SC	5	03/09/2023	SC
1	02/20/2023	SC	6	03/11/2023	SC
2	02/21/2023	SC	7	04/22/2023	SC
3	02/24/2023	SC	8	04/25/2023	SC
4	02/28/2023	SC	9	04/26/2023	SC

ELEVATIONS	
CUSTOMER:	
ADDRESS:	


impresa
MODULAR
1586 WINCHESTER AVE.
MARTINSBURG, WV 25405
FAX: 877-419-2505
WWW.IMPRESAMODULAR.COM

SCALE:	N.T.S.
SHEET:	2.0

DISCLAIMER: THESE DRAWINGS ARE ARTISTS RENDERINGS ONLY AND FINAL PROJECT MAY NOT BE IDENTICAL TO THAT SHOWN HERE. PROPRIETARY WORK PRODUCT AND PROPERTY OF EXPRESS HOMES, INC. DBA IMPRESA MODULAR AND DEVELOPED FOR THE EXCLUSIVE USE OF IMPRESA MODULAR. USE OF THESE DRAWINGS AND CONCEPTS CONTAINED THEREIN WITHOUT WRITTEN PERMISSION OF IMPRESA MODULAR IS PROHIBITED.

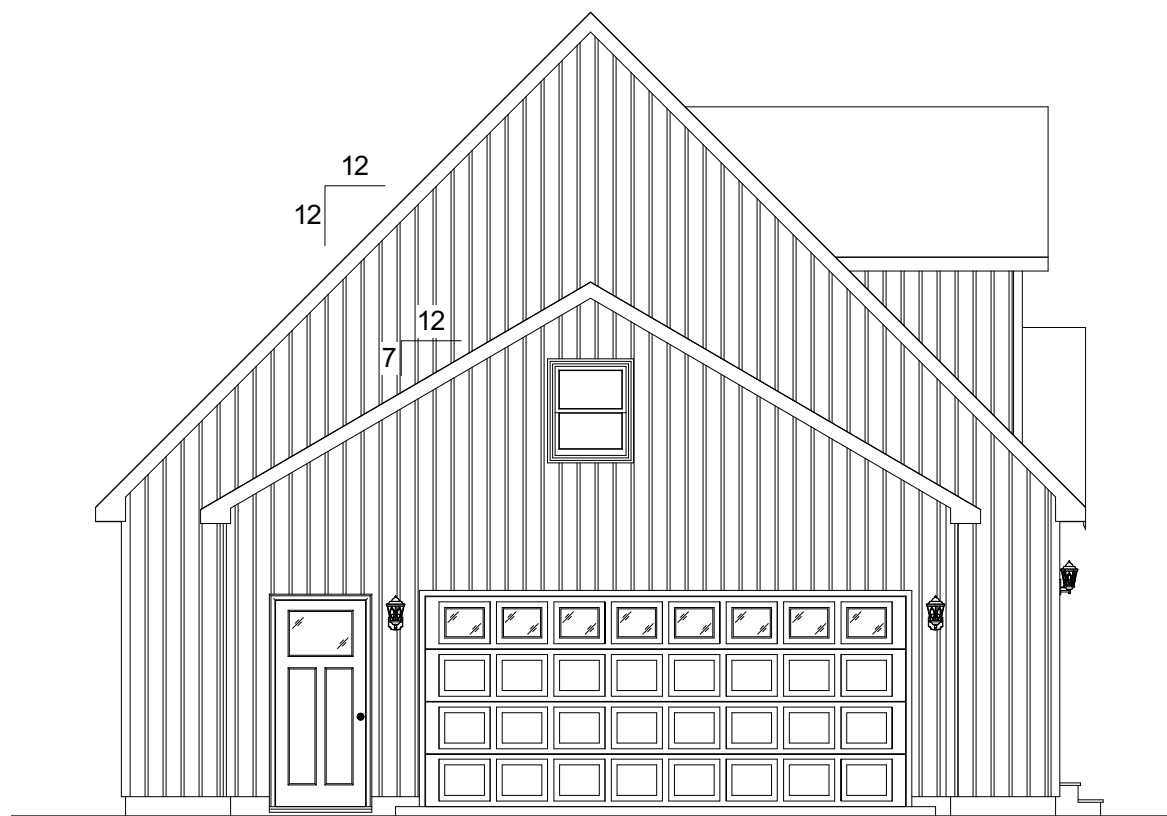

LEFT ELEVATION

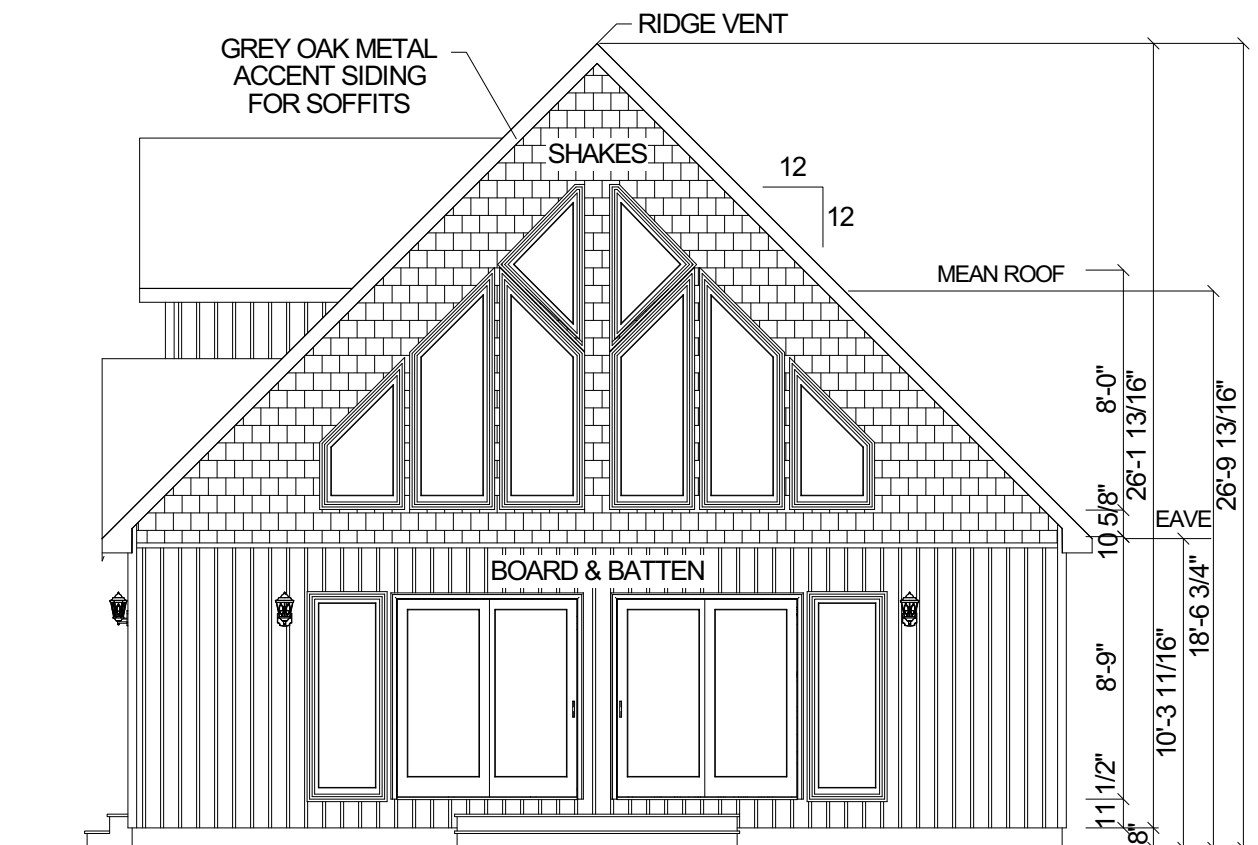

ACCESS TO GRADE ON-SITE BY OTHERS

RIGHT ELEVATION

REVISION:	DATE:	BY:	REVISION:	DATE:	BY:
0	01/23/2023	SC	5	03/09/2023	SC
1	02/20/2023	SC	6	03/11/2023	SC
2	02/21/2023	SC	7	04/22/2023	SC
3	02/24/2023	SC	8	04/25/2023	SC
4	02/28/2023	SC	9	04/26/2023	SC


ELEVATIONS	
CUSTOMER:	
ADDRESS:	

impresa
MODULAR

1586 WINCHESTER AVE.
MARTINSBURG, WV 25405
FAX: 877-419-2505
WWW.IMPRESAMODULAR.COM

SCALE:	N.T.S.
SHEET:	2.1

DISCLAIMER: THESE DRAWINGS ARE ARTISTS RENDERINGS ONLY AND FINAL PROJECT MAY NOT BE IDENTICAL TO THAT SHOWN HERE. PROPRIETARY WORK PRODUCT AND PROPERTY OF EXPRESS HOMES, INC. DBA IMPRESA MODULAR AND DEVELOPED FOR THE EXCLUSIVE USE OF IMPRESA MODULAR. USE OF THESE DRAWINGS AND CONCEPTS CONTAINED THEREIN WITHOUT WRITTEN PERMISSION OF IMPRESA MODULAR IS PROHIBITED.

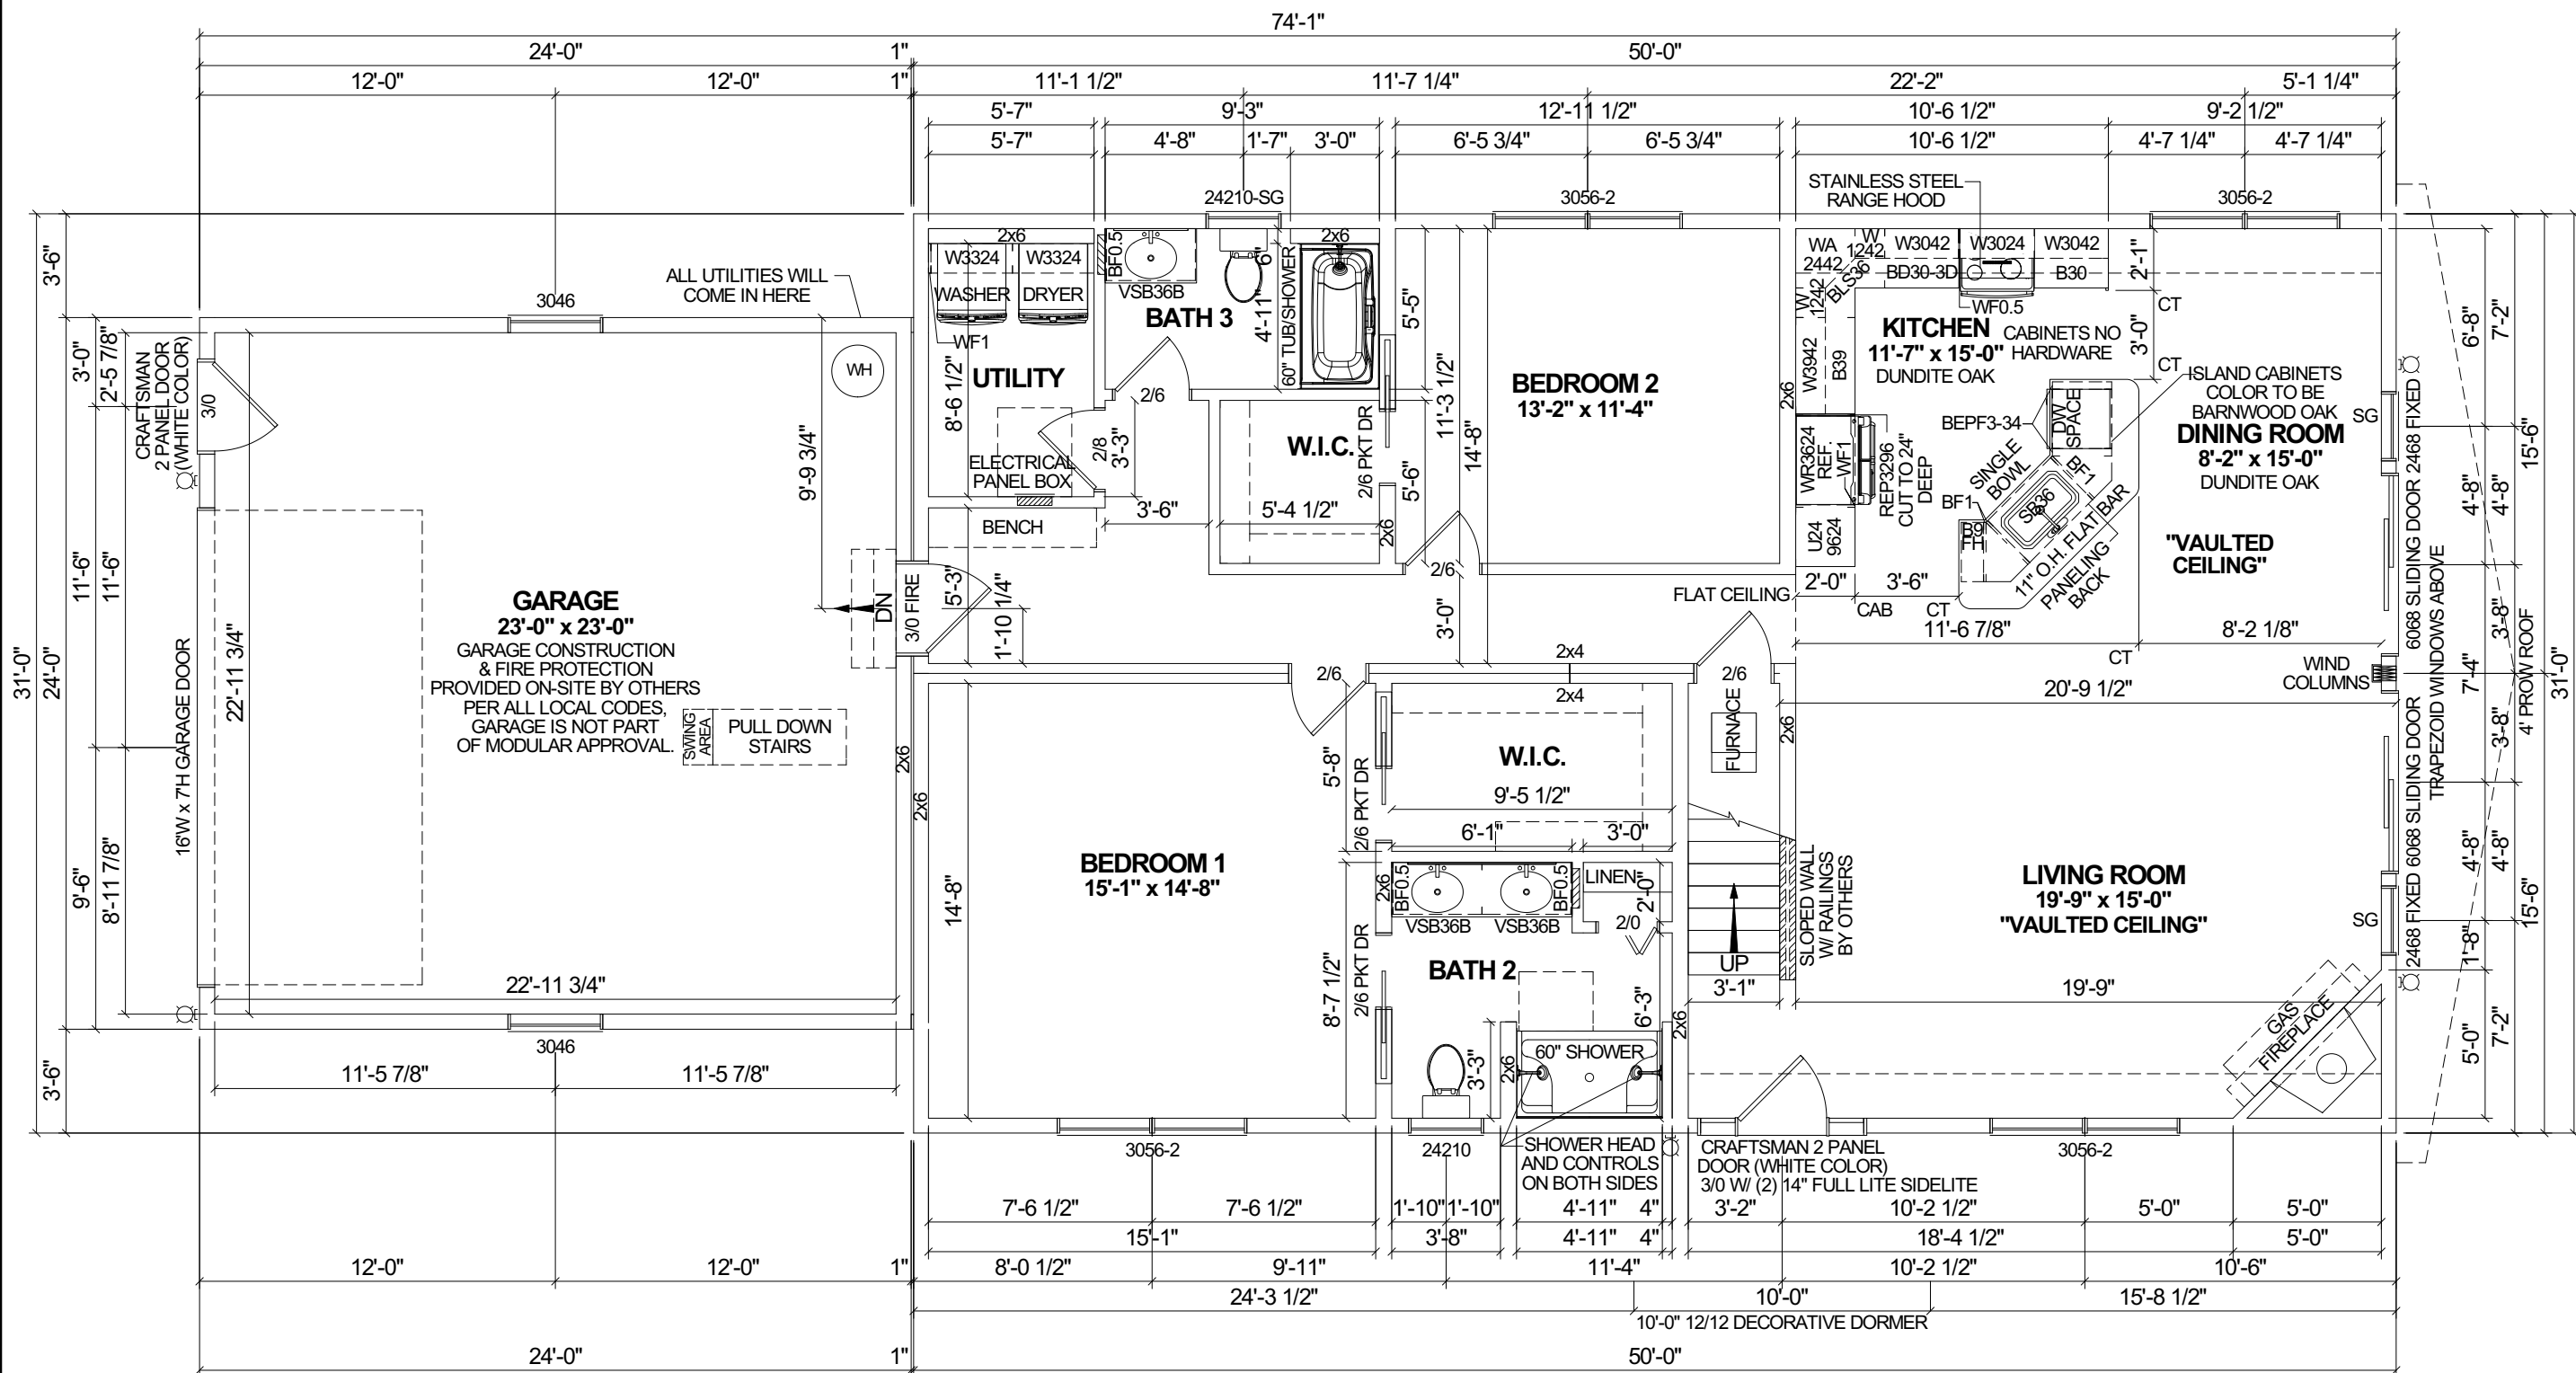

- NOTES:**
- 2x6 EXTERIOR WALLS EXCEPT AS NOTED.
 - 2x4 INTERIOR WALLS EXCEPT AS NOTED.
 - 8'-9" CEILING HEIGHT.
 - 7/12 STORAGE ROOF ABOVE GARAGE & 12/12 STORAGE ROOF ABOVE MAIN HOUSE.
 - CRAWL SPACE.

- COLORS:**
- ROOF SHINGLE: ONYX BLACK
 - ALL BATHROOM VANITY AND KITCHEN COUNTERTOPS: HANSTONE QUARTZ, ITALIAN WAVES.
 - FLOORING: MSI GRAYTON LVT THROUGHOUT

1ST FLOOR: 1,550 SQ.FT.
 2ND FLOOR ATTIC: 526 SQ.FT.
 GARAGE: 578 SQ.FT.
 TOTAL AREA: 2,654 SQ.FT.

REVISION:	DATE:	BY:	REVISION:	DATE:	BY:
0	01/23/2023	SC	5	03/09/2023	SC
1	02/20/2023	SC	6	03/11/2023	SC
2	02/21/2023	SC	7	04/22/2023	SC
3	02/24/2023	SC	8	04/25/2023	SC
4	02/28/2023	SC	9	04/26/2023	SC


FIRST FLOOR PLAN

CUSTOMER:
 ADDRESS:

impresa MODULAR
 1586 WINCHESTER AVE.
 MARTINSBURG, WV 25405
 FAX: 877-419-2505
 WWW.IMPRESAMODULAR.COM

SCALE: N.T.S.
 SHEET: 3.0

DISCLAIMER: THESE DRAWINGS ARE ARTISTS RENDERINGS ONLY AND FINAL PROJECT MAY NOT BE IDENTICAL TO THAT SHOWN HERE. PROPRIETARY WORK PRODUCT AND PROPERTY OF EXPRESS HOMES, INC. DBA IMPRESA MODULAR AND DEVELOPED FOR THE EXCLUSIVE USE OF IMPRESA MODULAR. USE OF THESE DRAWINGS AND CONCEPTS CONTAINED THEREIN WITHOUT WRITTEN PERMISSION OF IMPRESA MODULAR IS PROHIBITED.

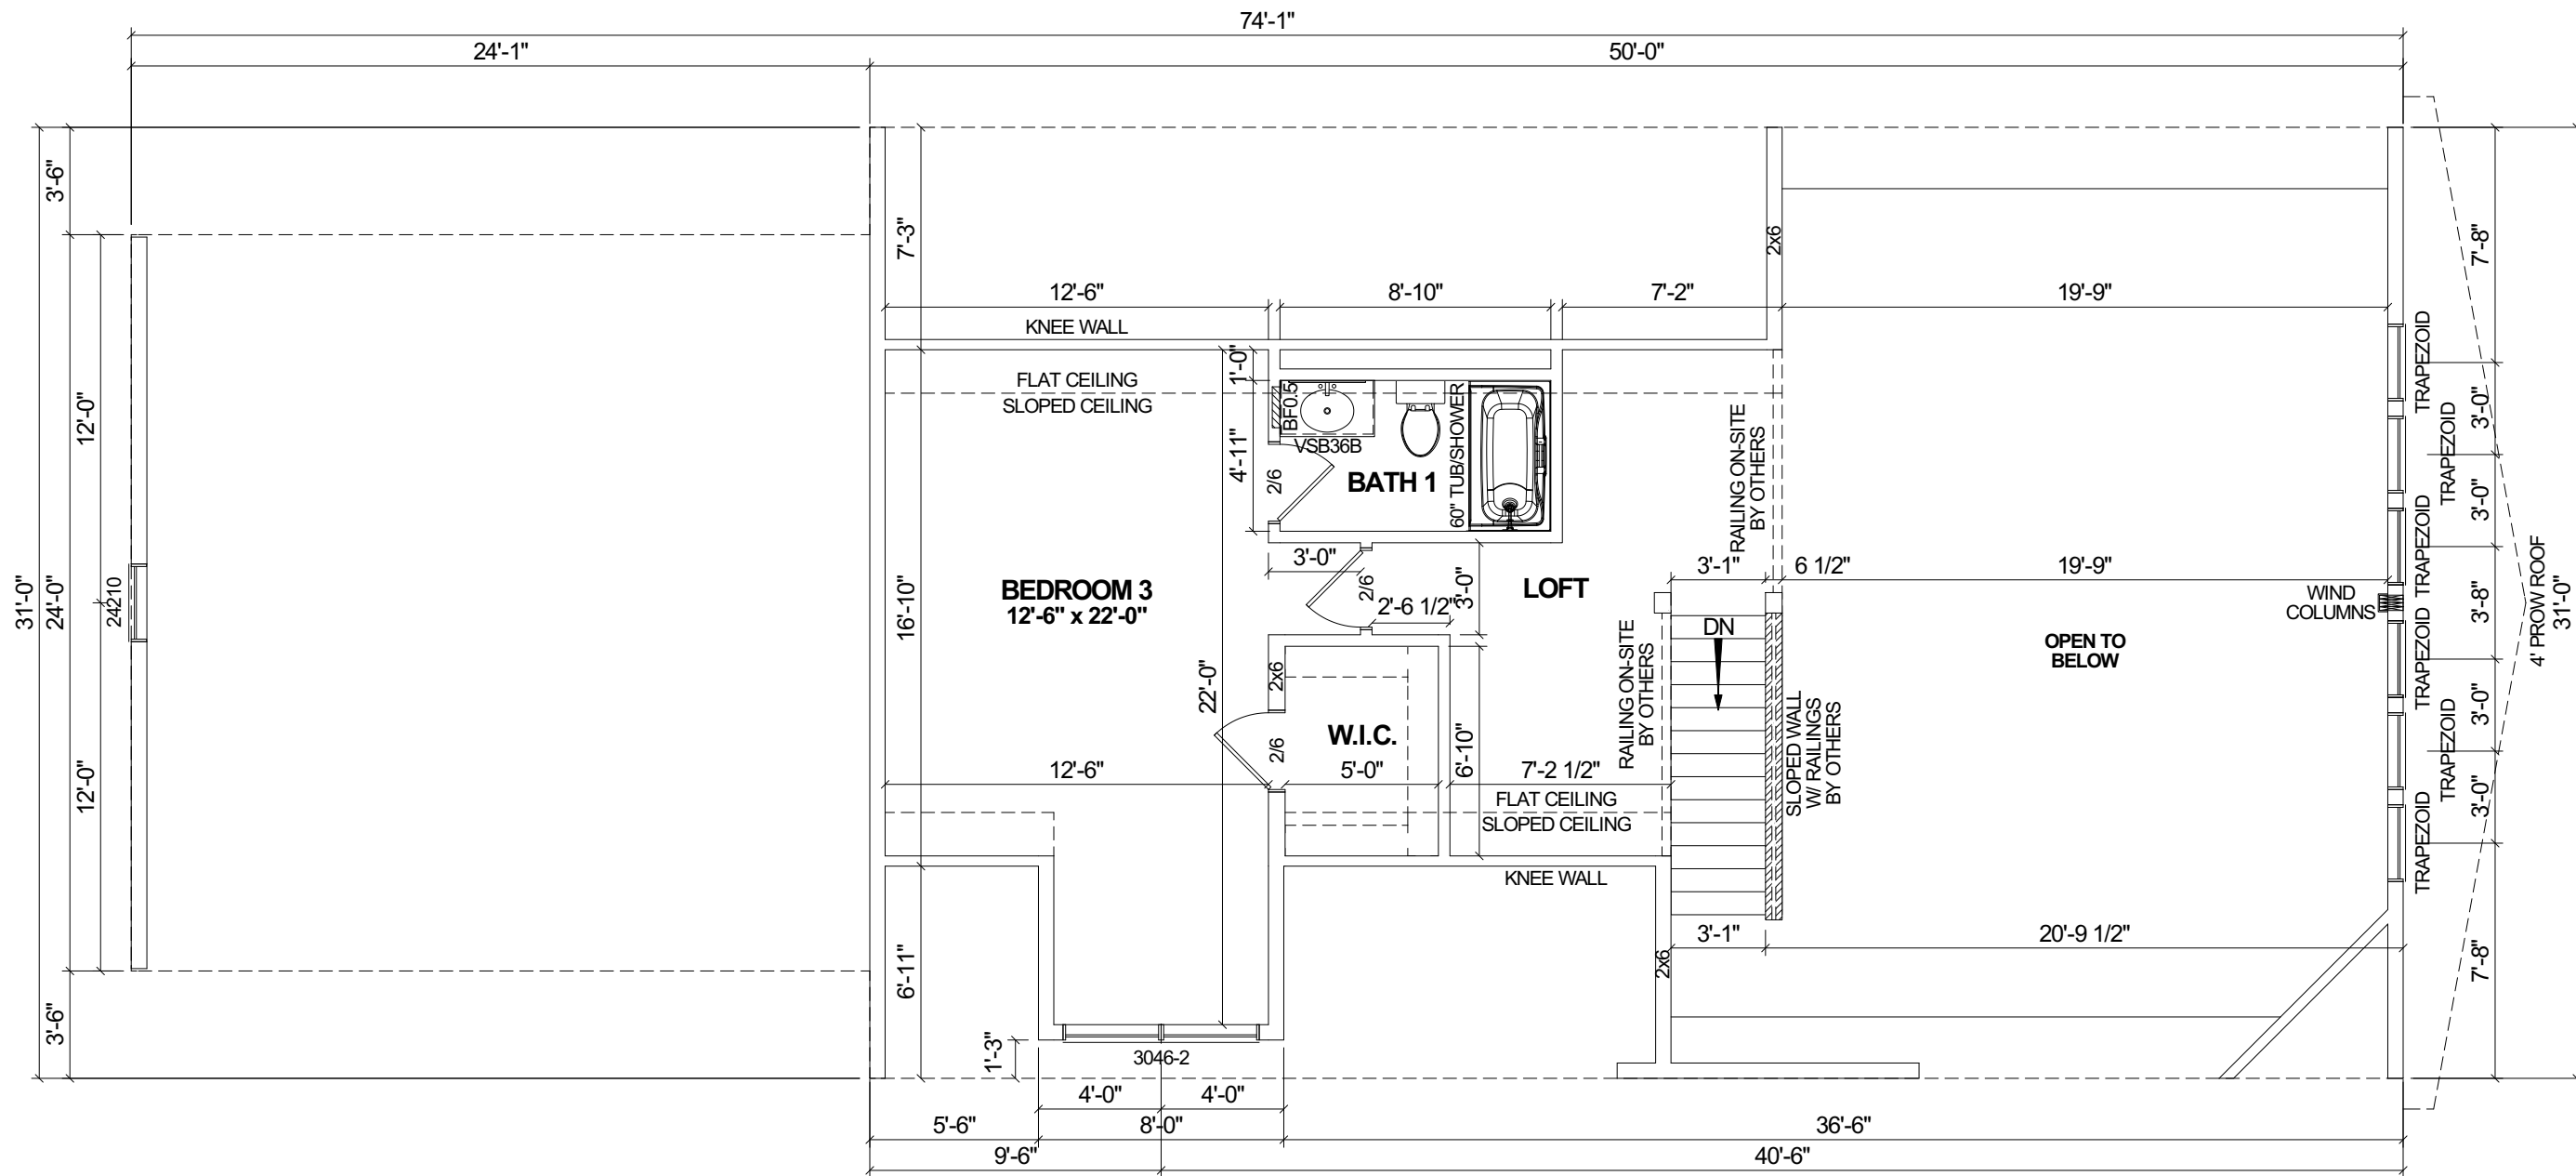

PROPOSED 2ND FLOOR PLAN
 THE ATTIC IS NOT FINAL UNTIL TRUSS DESIGNED,
 INTERIOR MATERIALS SUPPLIED & INSTALLED
 ON-SITE BY OTHERS.

REVISION:	DATE:	BY:	REVISION:	DATE:	BY:
0	01/23/2023	SC	5	03/09/2023	SC
1	02/20/2023	SC	6	03/11/2023	SC
2	02/21/2023	SC	7	04/22/2023	SC
3	02/24/2023	SC	8	04/25/2023	SC
4	02/28/2023	SC	9	04/26/2023	SC

SECOND FLOOR PLAN

CUSTOMER: _____
 ADDRESS: _____

impresa MODULAR
 1586 WINCHESTER AVE.
 MARTINSBURG, WV 25405
 FAX: 877-419-2505
 WWW.IMPRESAMODULAR.COM

SCALE: N.T.S.
 SHEET: _____