


DISCLAIMER: THESE DRAWINGS ARE ARTISTS RENDERINGS ONLY AND FINAL PROJECT MAY NOT BE IDENTICAL TO THAT SHOWN HERE. PROPRIETARY WORK PRODUCT AND PROPERTY OF EXPRESS HOMES, INC. DBA IMPRESA MODULAR AND DEVELOPED FOR THE EXCLUSIVE USE OF IMPRESA MODULAR. USE OF THESE DRAWINGS AND CONCEPTS CONTAINED THEREIN WITHOUT WRITTEN PERMISSION OF IMPRESA MODULAR IS PROHIBITED.

- NOTES:**
1. 2x6 EXTERIOR WALLS EXCEPT AS NOTED.
 2. 2x4 INTERIOR WALLS EXCEPT AS NOTED.
 3. 9'-0" CEILING HEIGHT.
 4. 9/12 STORAGE ROOF EXCEPT AS NOTED.
 5. DOUBLE HUNG WINDOWS.

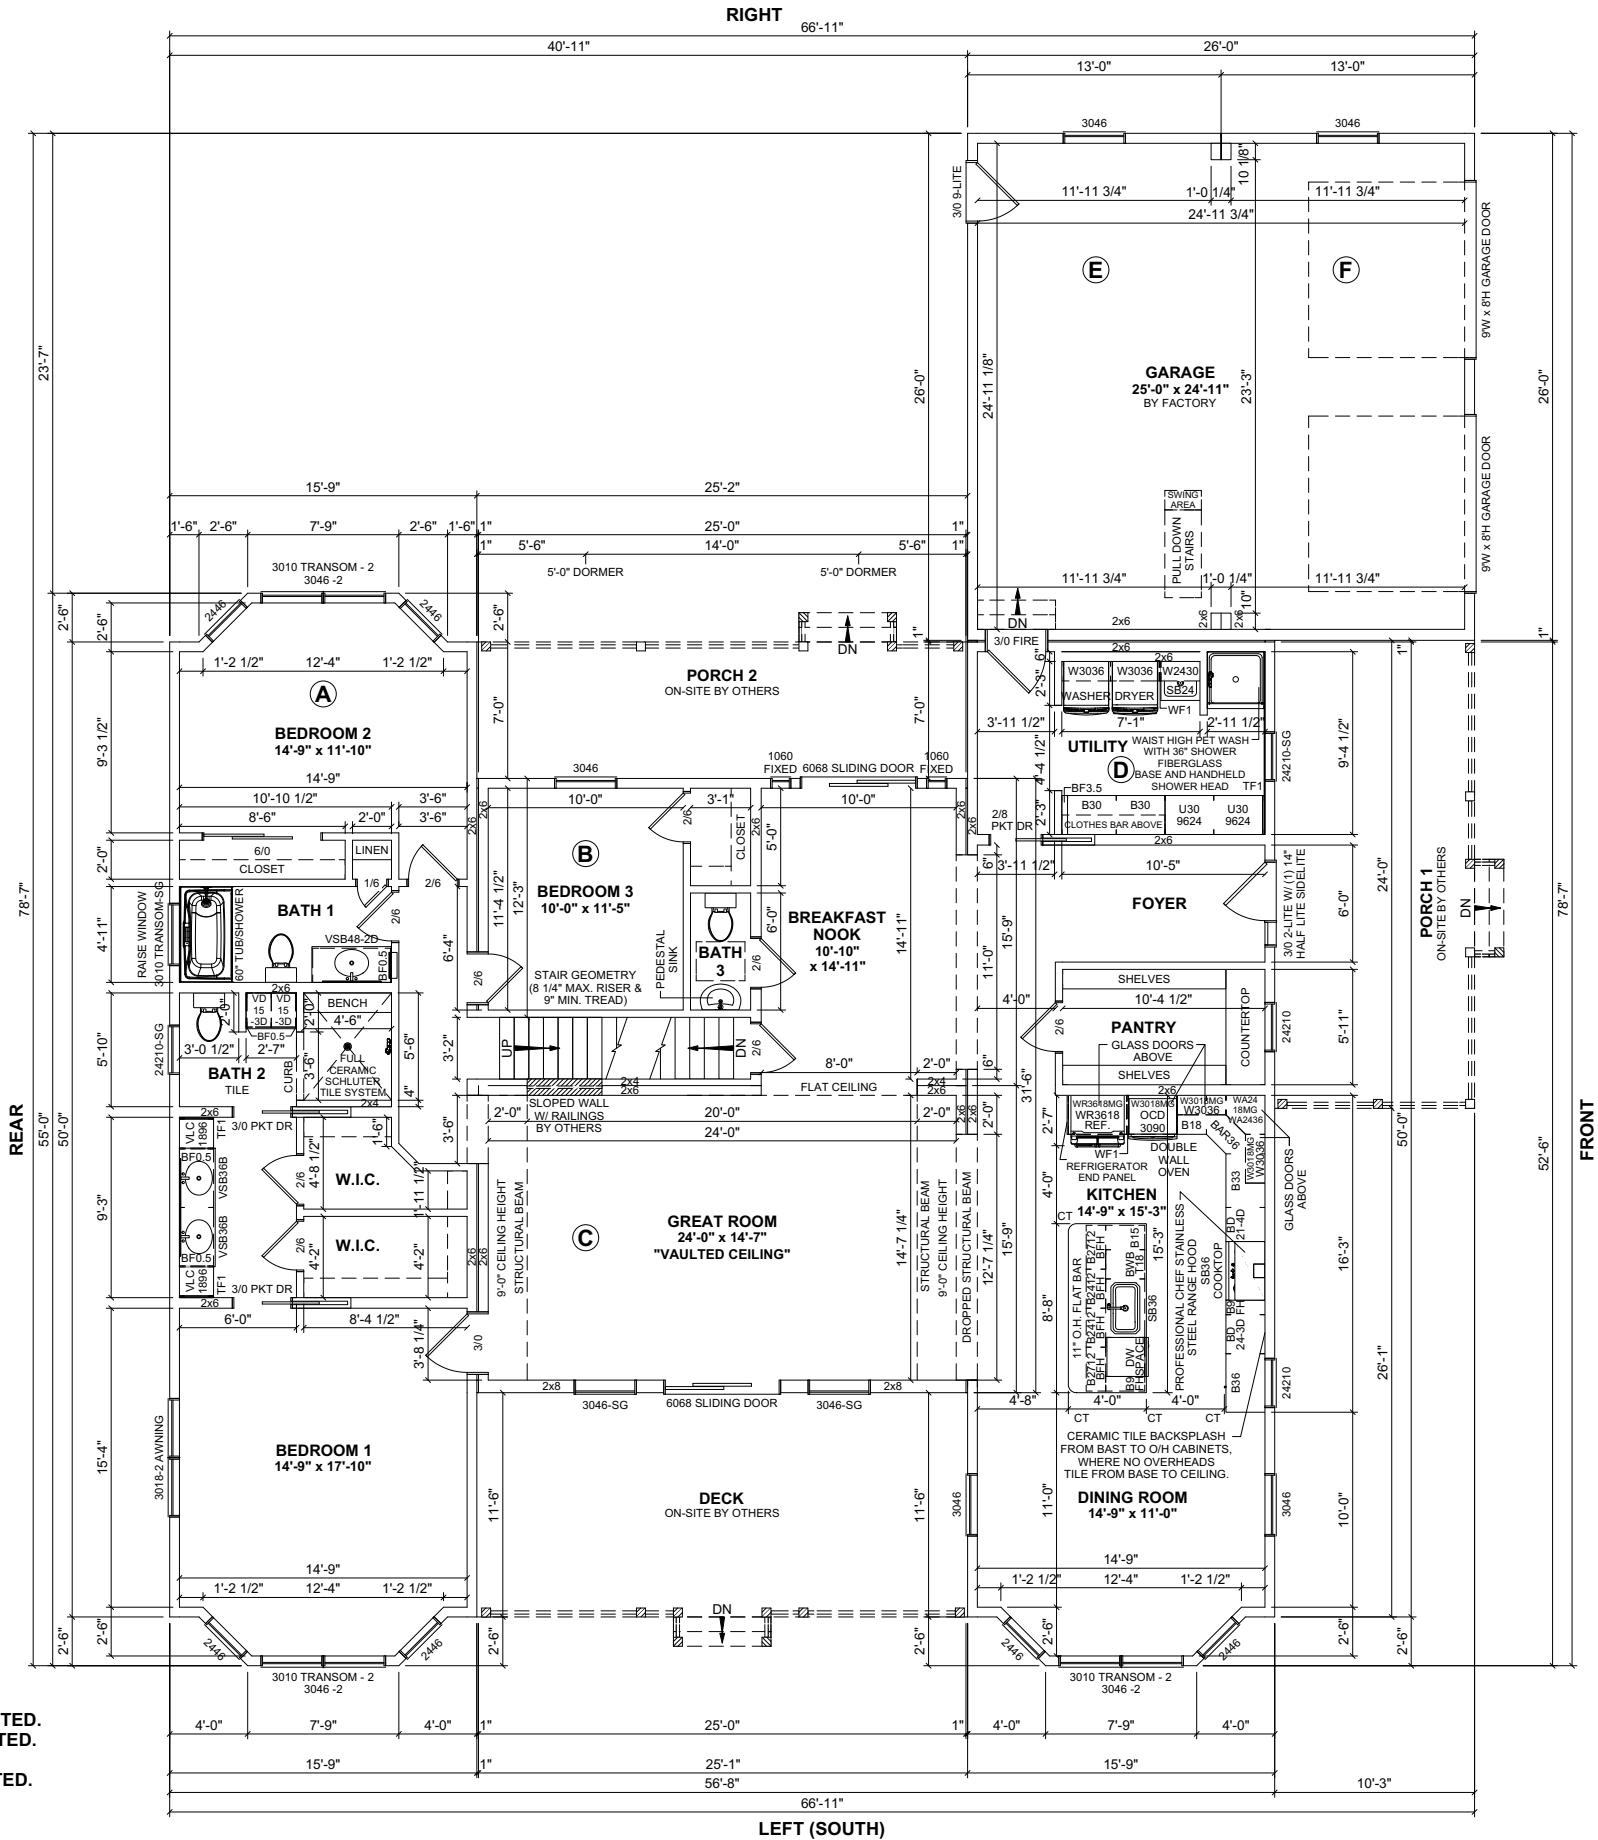

FLOOR AREA: 2,446 SQ.FT.

GARAGE: 676 SQ.FT.

2ND FLOOR ATTIC: 1,450 SQ.FT.

PORCH 1: 246 SQ.FT.

PORCH 2: 176 SQ.FT.

DECK: 289 SQ.FT.

TOTAL AREA: 711SQ.FT.

REVISION:	DATE:	BY:	REVISION:	DATE:	BY:
0	04/30/2024	SC			
1	05/12/2024	SC			
2	05/17/2024	SC			
3	06/05/2024	SC			
4	06/06/2024	SC			

FIRST FLOOR PLAN

CUSTOMER:

ADDRESS:



impresa
MODULAR


1586 WINCHESTER AVE.
MARTINSBURG, WV 25405
FAX: 877-419-2505
WWW.IMPRESAMODULAR.COM

SCALE:

N.T.S.

SHEET:

1.1

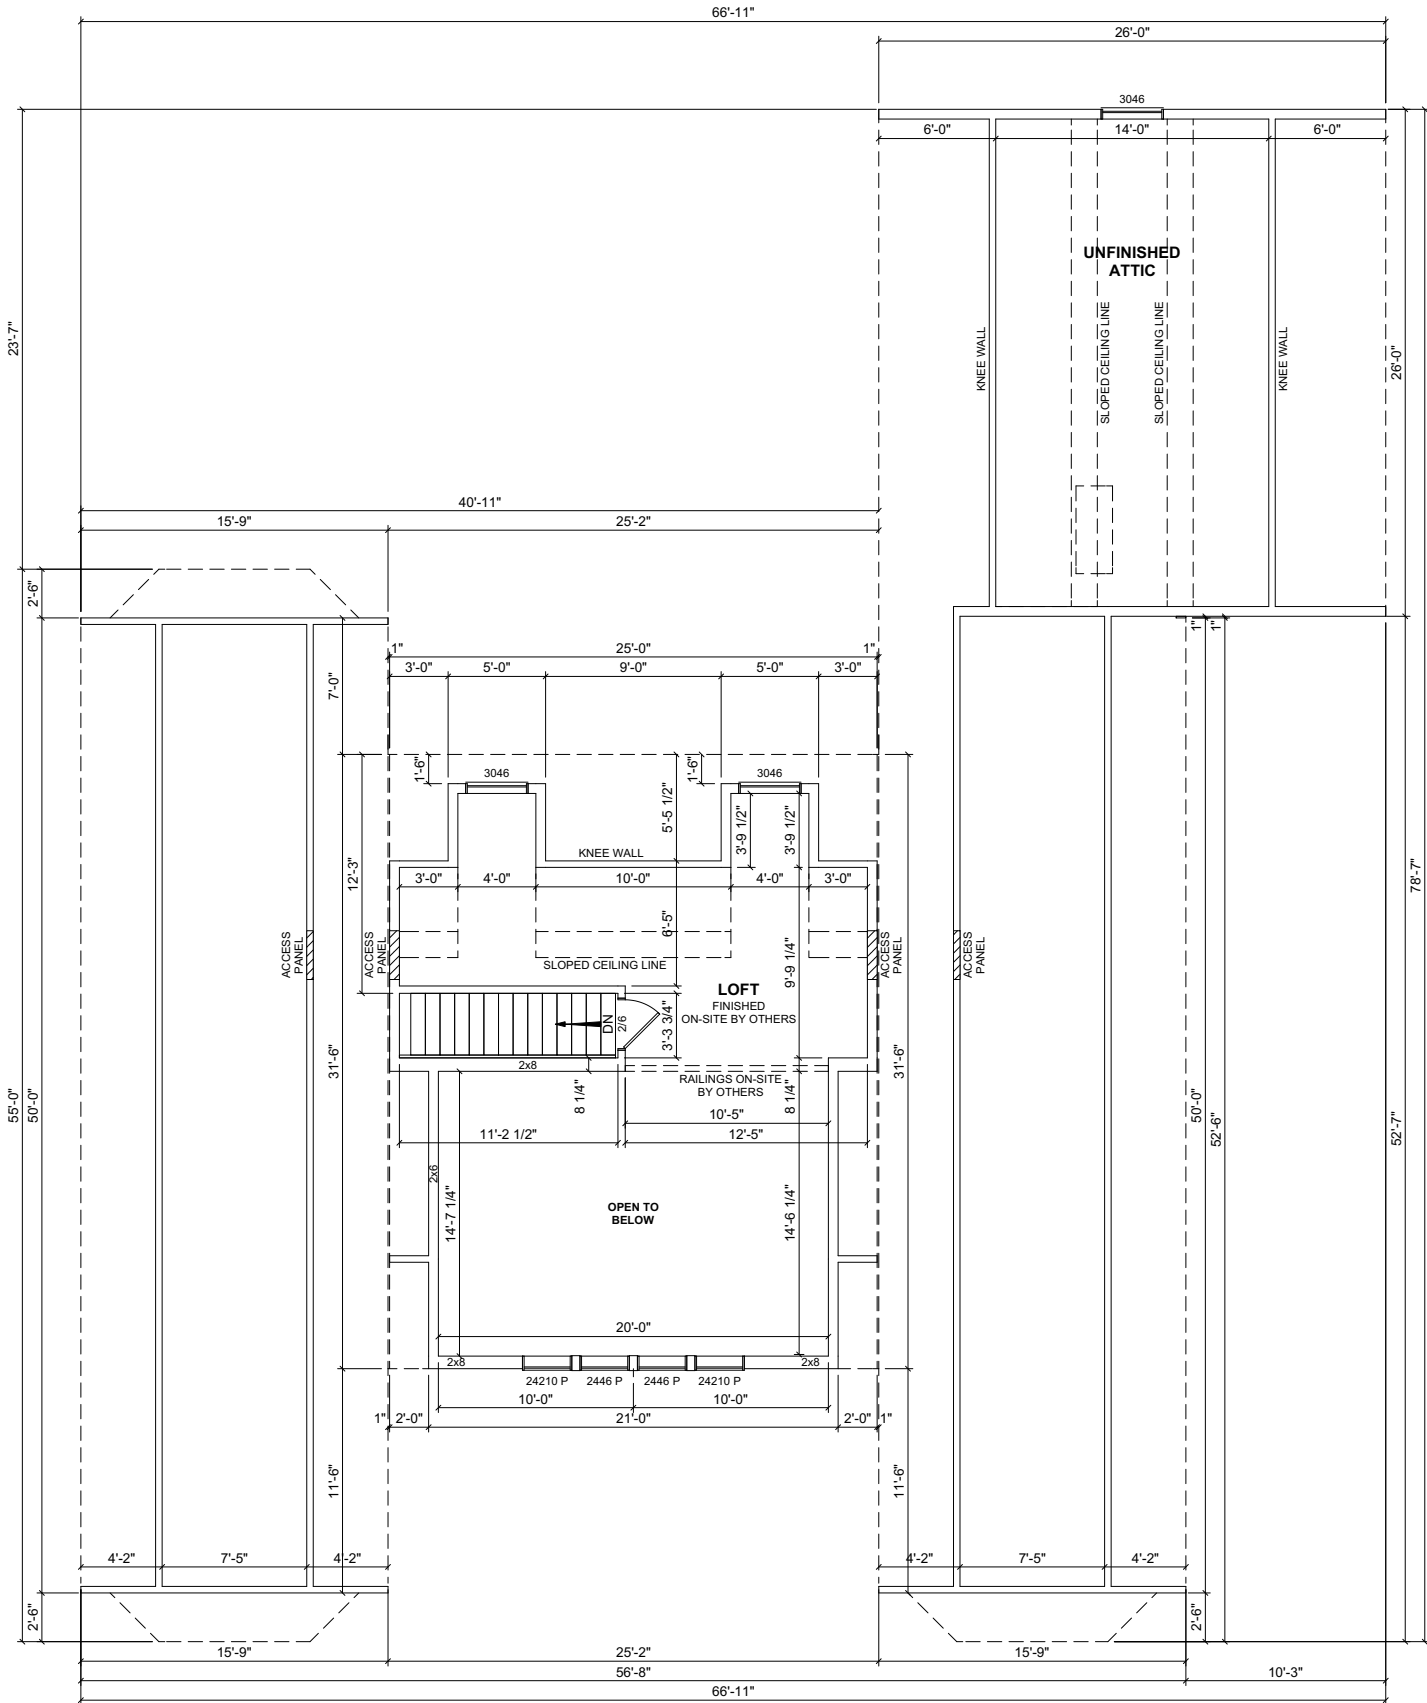

PROPOSED 2ND FLOOR PLAN
THE ATTIC IS NOT FINAL UNTIL TRUSS DESIGNED.
INTERIOR MATERIALS SUPPLIED & INSTALLED
ON-SITE BY OTHERS.

FLOOR AREA: 2,446 SQ.FT.
GARAGE: 676 SQ.FT.
2ND FLOOR ATTIC: 1,450 SQ.FT.
PORCH 1: 246 SQ.FT.
PORCH 2: 176 SQ.FT.
DECK: 289 SQ.FT.
TOTAL AREA: 711 SQ.FT.

REVISION:	DATE:	BY:	REVISION:	DATE:	BY:
0	04/30/2024	SC			
1	05/12/2024	SC			
2	05/17/2024	SC			
3	06/05/2024	SC			
4	06/06/2024	SC			

SECOND FLOOR PLAN

CUSTOMER: _____

ADDRESS: _____

impresa
MODULAR

1586 WINCHESTER AVE.
MARTINSBURG, WV 25405
FAX: 877-419-2505
WWW.IMPRESAMODULAR.COM


SCALE: _____

N.T.S.


SHEET: _____

1.2

DISCLAIMER: THESE DRAWINGS ARE ARTISTS RENDERINGS ONLY AND FINAL PROJECT MAY NOT BE IDENTICAL TO THAT SHOWN HERE. PROPRIETARY WORK PRODUCT AND PROPERTY OF EXPRESS HOMES, INC. DBA IMPRESA MODULAR AND DEVELOPED FOR THE EXCLUSIVE USE OF IMPRESA MODULAR. USE OF THESE DRAWINGS AND CONCEPTS CONTAINED THEREIN WITHOUT WRITTEN PERMISSION OF IMPRESA MODULAR IS PROHIBITED.

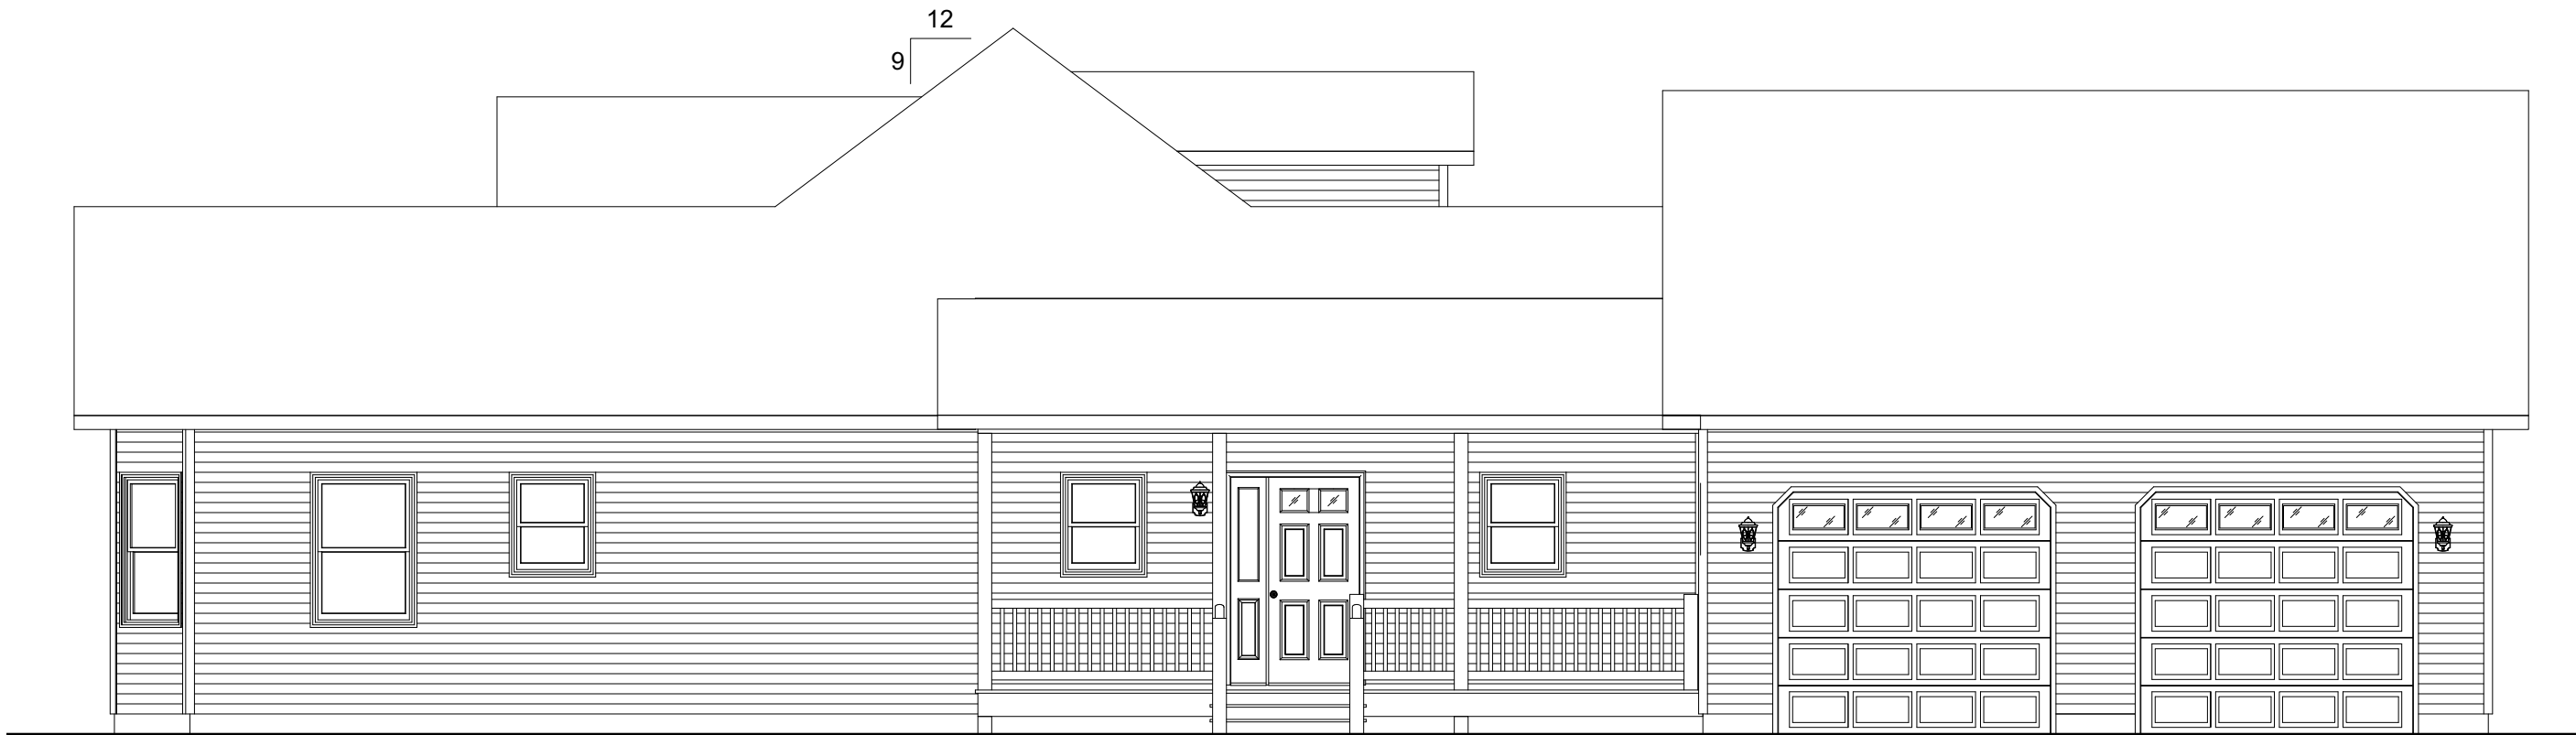


FRONT ELEVATION

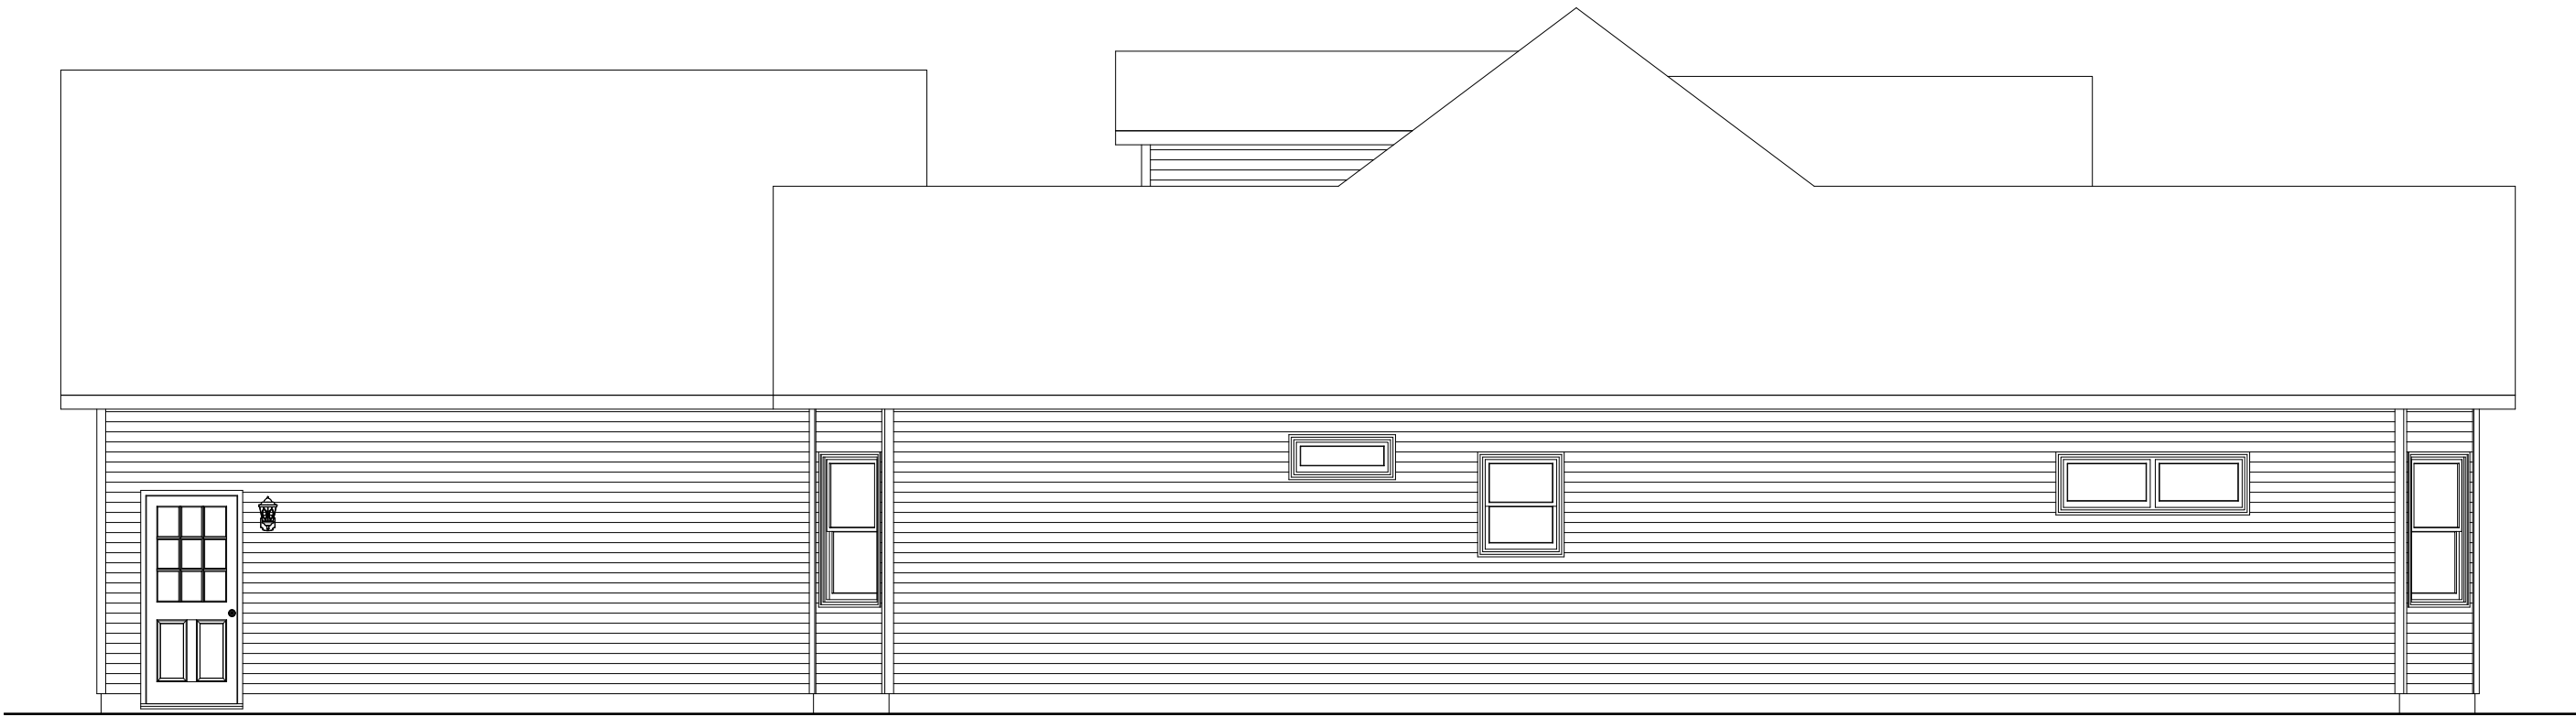

REAR ELEVATION

REVISION:	DATE:	BY:	REVISION:	DATE:	BY:
0	04/30/2024	SC			
1	05/12/2024	SC			
2	05/17/2024	SC			
3	06/05/2024	SC			
4	06/06/2024	SC			


ELEVATIONS		
CUSTOMER:		
ADDRESS:		

 **impresa**
MODULAR


1586 WINCHESTER AVE.
MARTINSBURG, WV 25405
FAX: 877-419-2505
WWW.IMPRESAMODULAR.COM

SCALE:
N.T.S.
SHEET:
2.0

DISCLAIMER: THESE DRAWINGS ARE ARTISTS RENDERINGS ONLY AND FINAL PROJECT MAY NOT BE IDENTICAL TO THAT SHOWN HERE. PROPRIETARY WORK PRODUCT AND PROPERTY OF EXPRESS HOMES, INC. DBA IMPRESA MODULAR AND DEVELOPED FOR THE EXCLUSIVE USE OF IMPRESA MODULAR. USE OF THESE DRAWINGS AND CONCEPTS CONTAINED THEREIN WITHOUT WRITTEN PERMISSION OF IMPRESA MODULAR IS PROHIBITED.

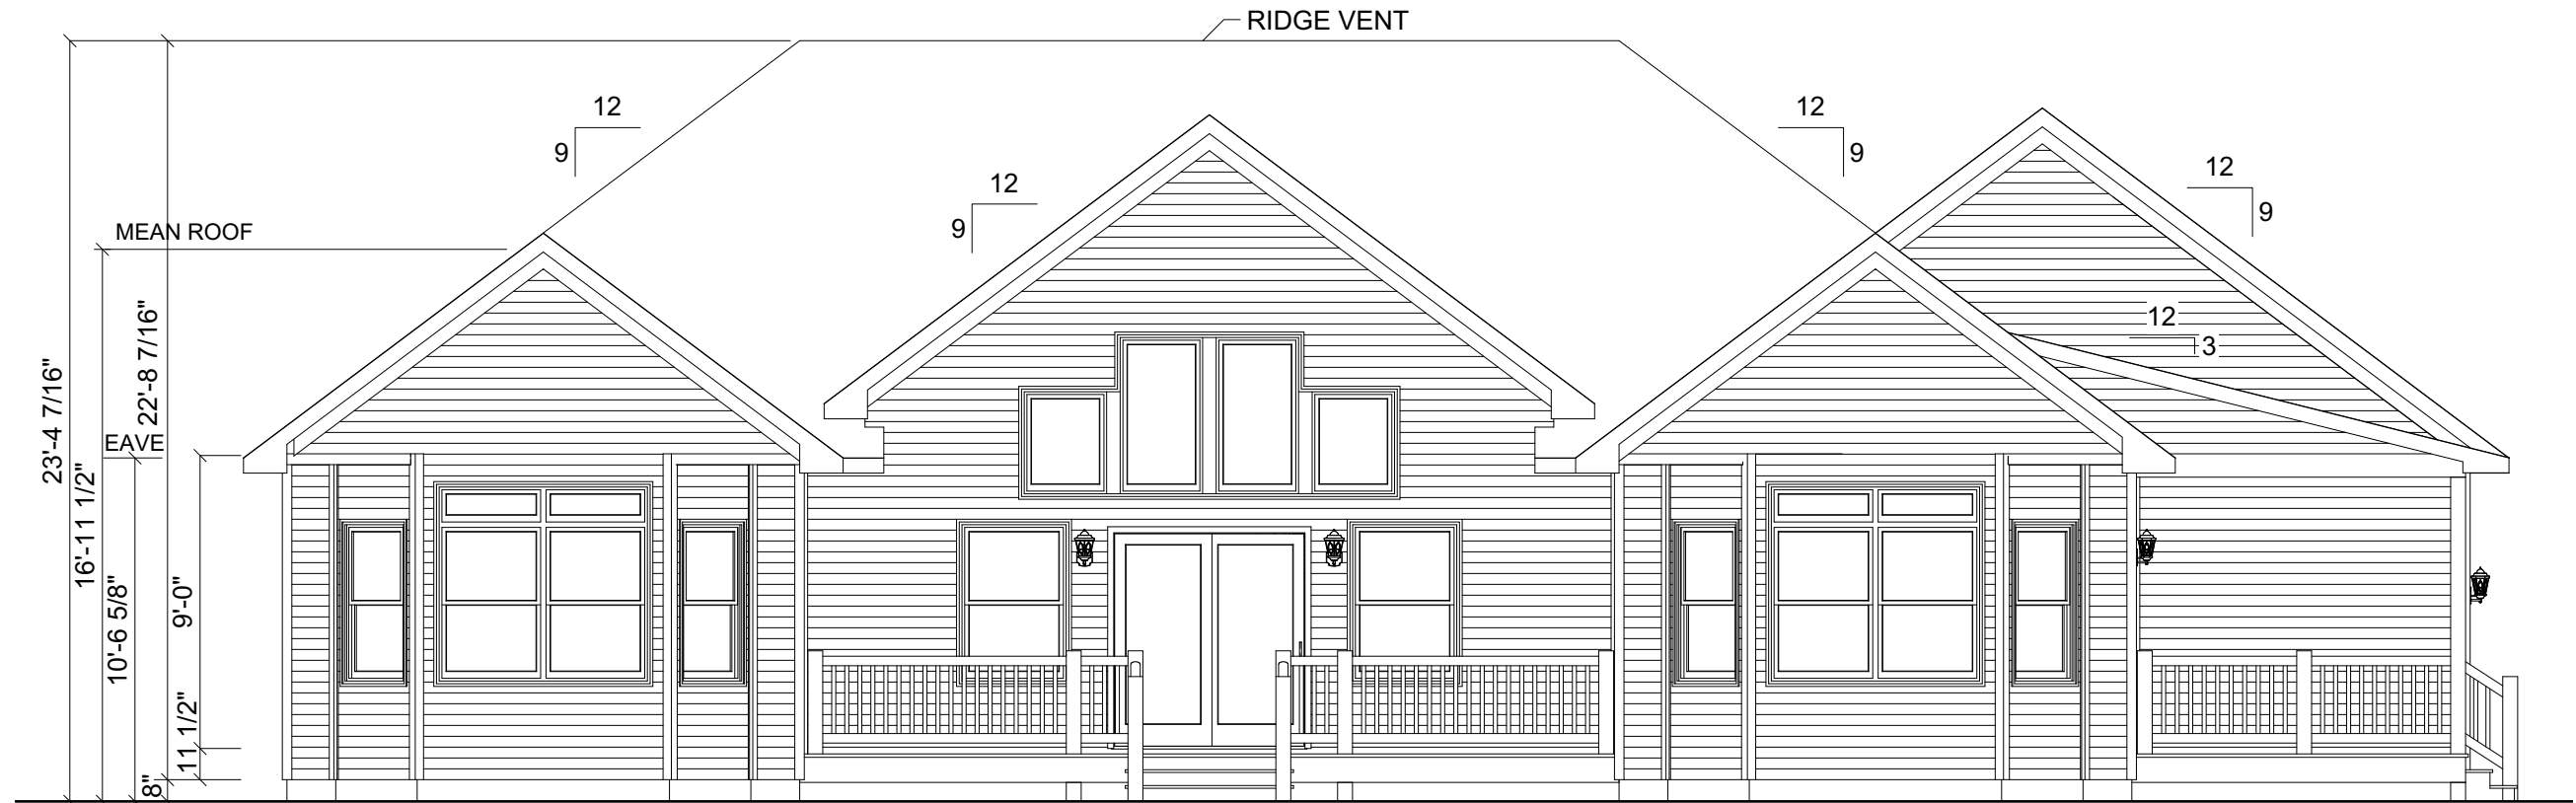

LEFT ELEVATION

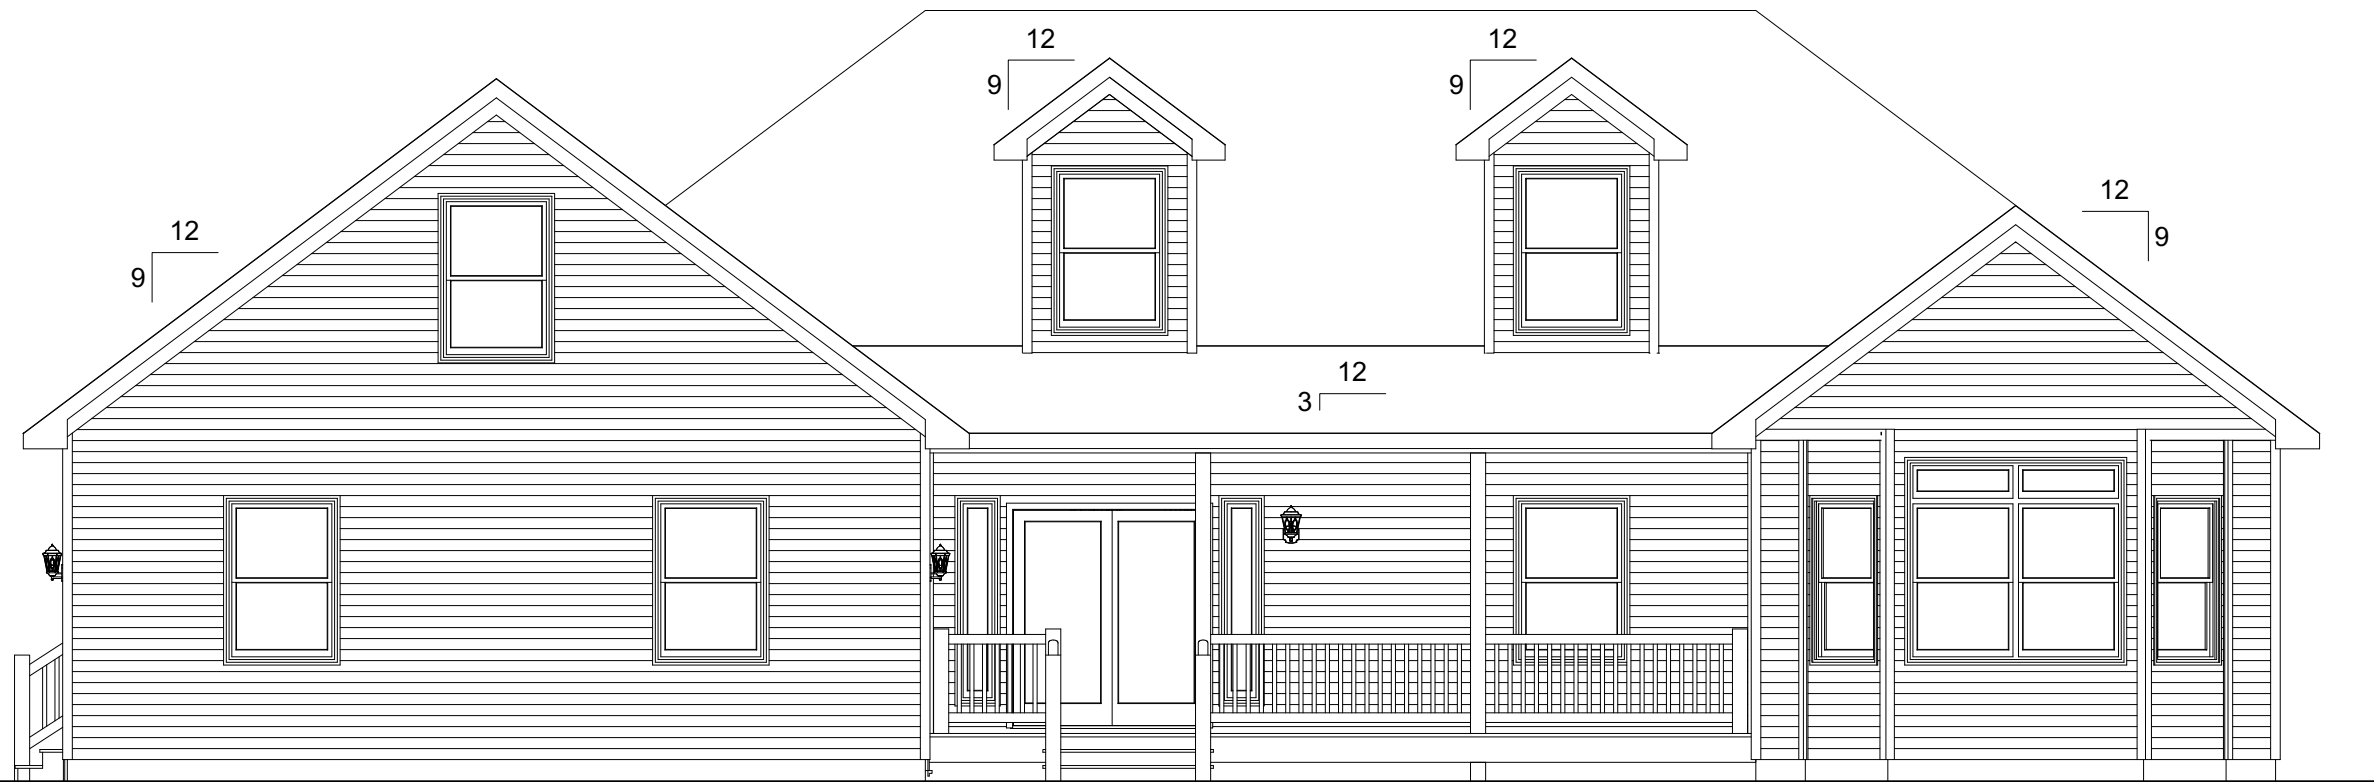

RIGHT ELEVATION

DISCLAIMER: THESE DRAWINGS ARE ARTISTS RENDERINGS ONLY AND FINAL PROJECT MAY NOT BE IDENTICAL TO THAT SHOWN HERE. PROPRIETARY WORK PRODUCT AND PROPERTY OF EXPRESS HOMES, INC. DBA IMPRESA MODULAR AND DEVELOPED FOR THE EXCLUSIVE USE OF IMPRESA MODULAR. USE OF THESE DRAWINGS AND CONCEPTS CONTAINED THEREIN WITHOUT WRITTEN PERMISSION OF IMPRESA MODULAR IS PROHIBITED.


REVISION:	DATE:	BY:	REVISION:	DATE:	BY:
0	04/30/2024	SC			
1	05/12/2024	SC			
2	05/17/2024	SC			
3	06/05/2024	SC			
4	06/06/2024	SC			

ELEVATIONS	
CUSTOMER:	
ADDRESS:	

**impresa**
MODULAR

1586 WINCHESTER AVE.
MARTINSBURG, WV 25405
FAX: 877-419-2505
WWW.IMPRESAMODULAR.COM


SCALE:
N.T.S.
SHEET:
2.1

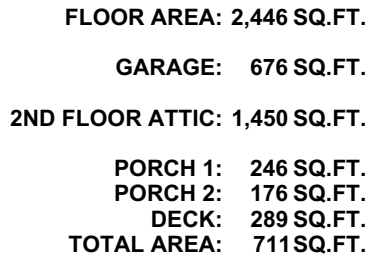

- NOTES:**
- 1. 2x6 EXTERIOR WALLS EXCEPT AS NOTED.**
 - 2. 2x4 INTERIOR WALLS EXCEPT AS NOTED.**
 - 3. 9'-0" CEILING HEIGHT.**
 - 4. 9/12 STORAGE ROOF EXCEPT AS NOTED.**
 - 5. DOUBLE HUNG WINDOWS.**

DISCLAIMER: THESE DRAWINGS ARE ARTISTS RENDERINGS ONLY AND FINAL PROJECT MAY NOT BE IDENTICAL TO THAT SHOWN HERE. PROPRIETARY WORK PRODUCT AND PROPERTY OF EXPRESS HOMES, INC. DBA IMPRESA MODULAR AND DEVELOPED FOR THE EXCLUSIVE USE OF IMPRESA MODULAR. USE OF THESE DRAWINGS AND CONCEPTS CONTAINED THEREIN WITHOUT WRITTEN PERMISSION OF IMPRESA MODULAR IS PROHIBITED.

 1586 WINCHESTER AVE. MARTINSBURG, WV 25405 FAX: 877-419-2505 WWW.IMPRESAMODULAR.COM		SCALE: N.T.S.		SHEET: 3.0	
CUSTOMER: ADDRESS: 					

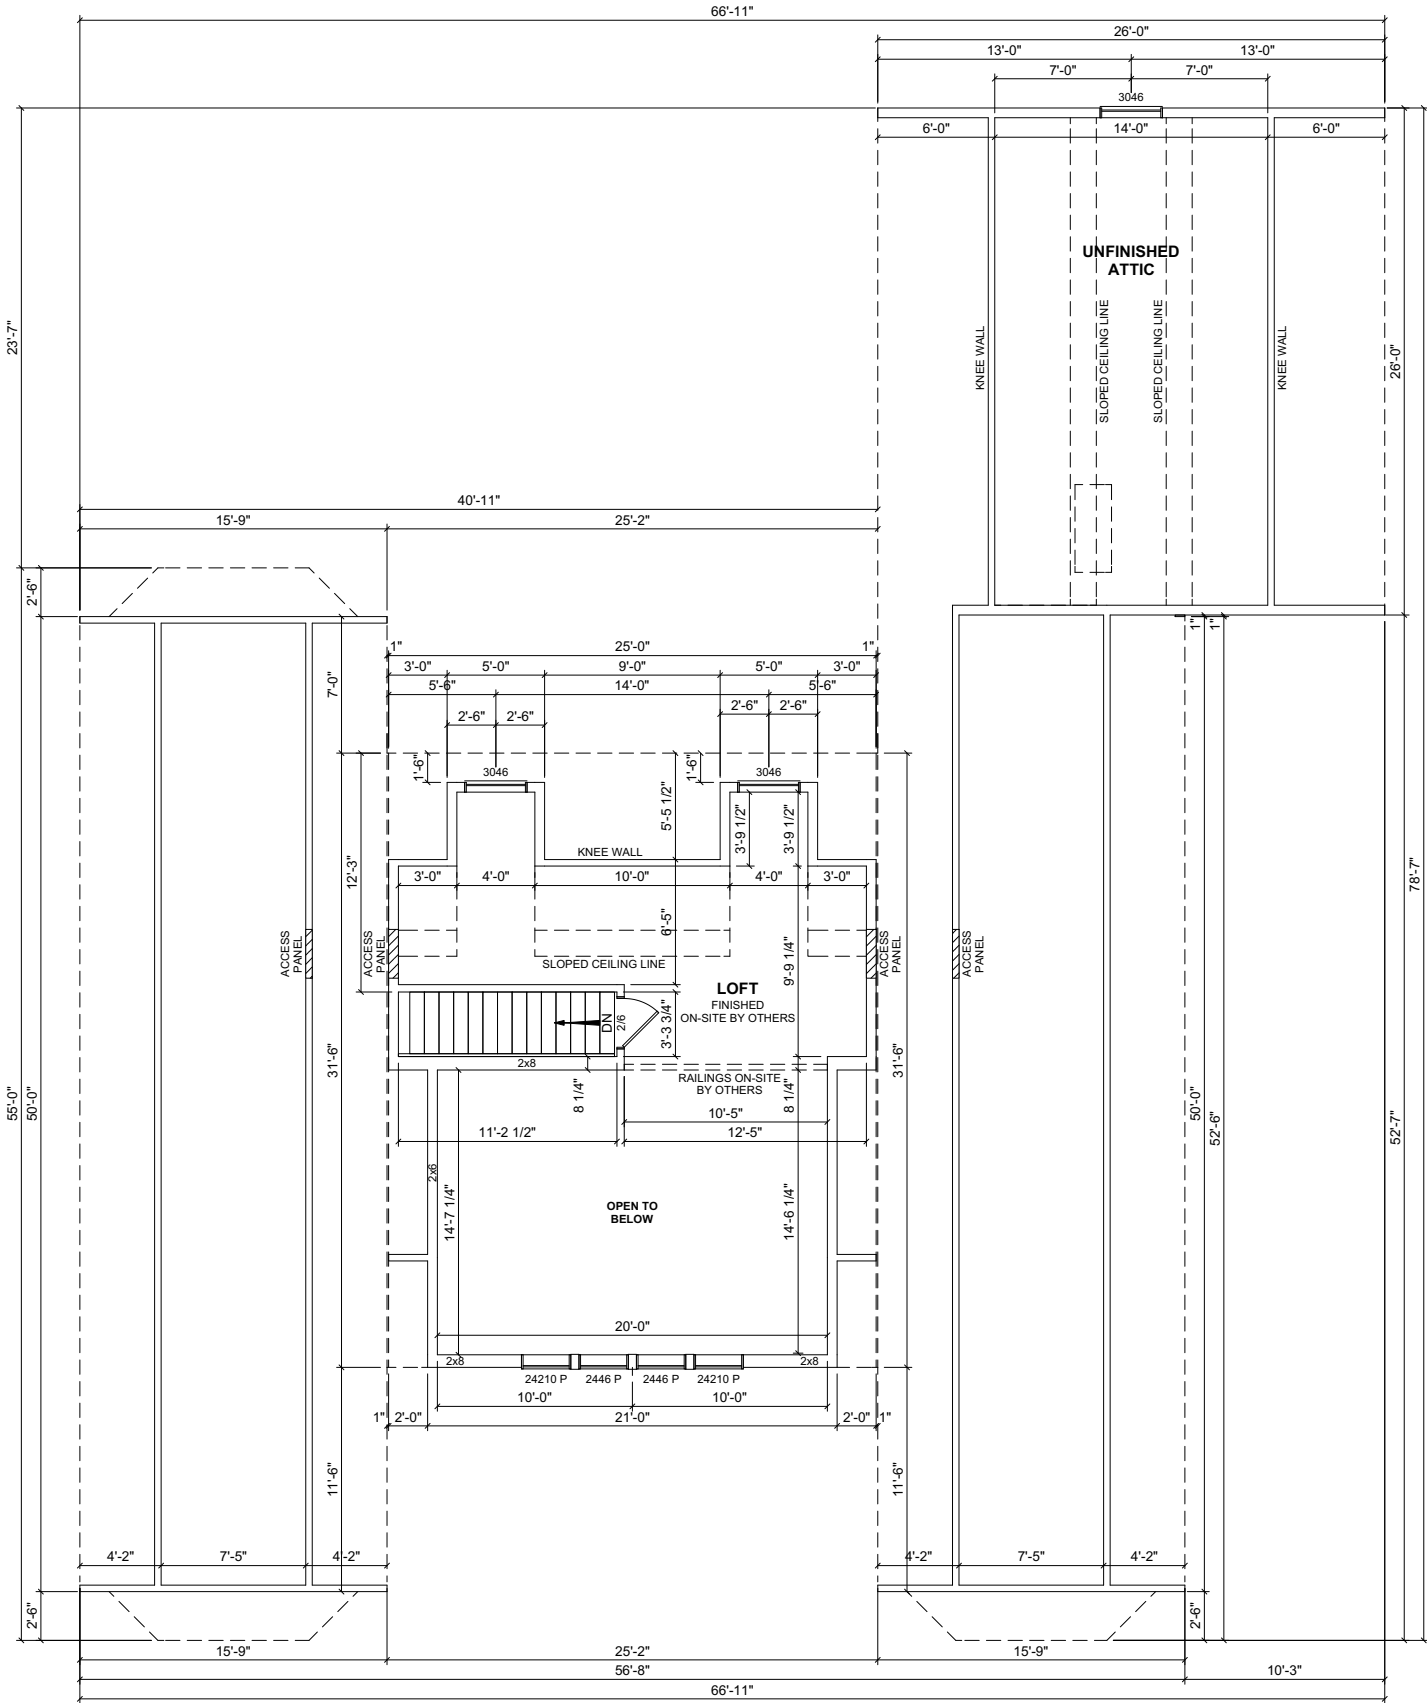

PROPOSED 2ND FLOOR PLAN
THE ATTIC IS NOT FINAL UNTIL TRUSS DESIGNED,
INTERIOR MATERIALS SUPPLIED & INSTALLED
ON-SITE BY OTHERS.

FLOOR AREA: 2,446 SQ.FT.
GARAGE: 676 SQ.FT.
2ND FLOOR ATTIC: 1,450 SQ.FT.
PORCH 1: 246 SQ.FT.
PORCH 2: 176 SQ.FT.
DECK: 289 SQ.FT.
TOTAL AREA: 711 SQ.FT.

REVISION:	DATE:	BY:	REVISION:	DATE:	BY:
0	04/30/2024	SC			
1	05/12/2024	SC			
2	05/17/2024	SC			
3	06/05/2024	SC			
4	06/06/2024	SC			

**SECOND
FLOOR
PLAN**

CUSTOMER:

ADDRESS:

impresa
MODULAR

1586 WINCHESTER AVE.
MARTINSBURG, WV 25405
FAX: 877-419-2505
WWW.IMPRESAMODULAR.COM

SCALE:
N.T.S.

SHEET:
3.1

DISCLAIMER: THESE DRAWINGS ARE ARTISTS RENDERINGS ONLY AND FINAL PROJECT MAY NOT BE IDENTICAL TO THAT SHOWN HERE. PROPRIETARY WORK PRODUCT AND PROPERTY OF EXPRESS HOMES, INC. DBA IMPRESA MODULAR AND DEVELOPED FOR THE EXCLUSIVE USE OF IMPRESA MODULAR. USE OF THESE DRAWINGS AND CONCEPTS CONTAINED THEREIN WITHOUT WRITTEN PERMISSION OF IMPRESA MODULAR IS PROHIBITED.