


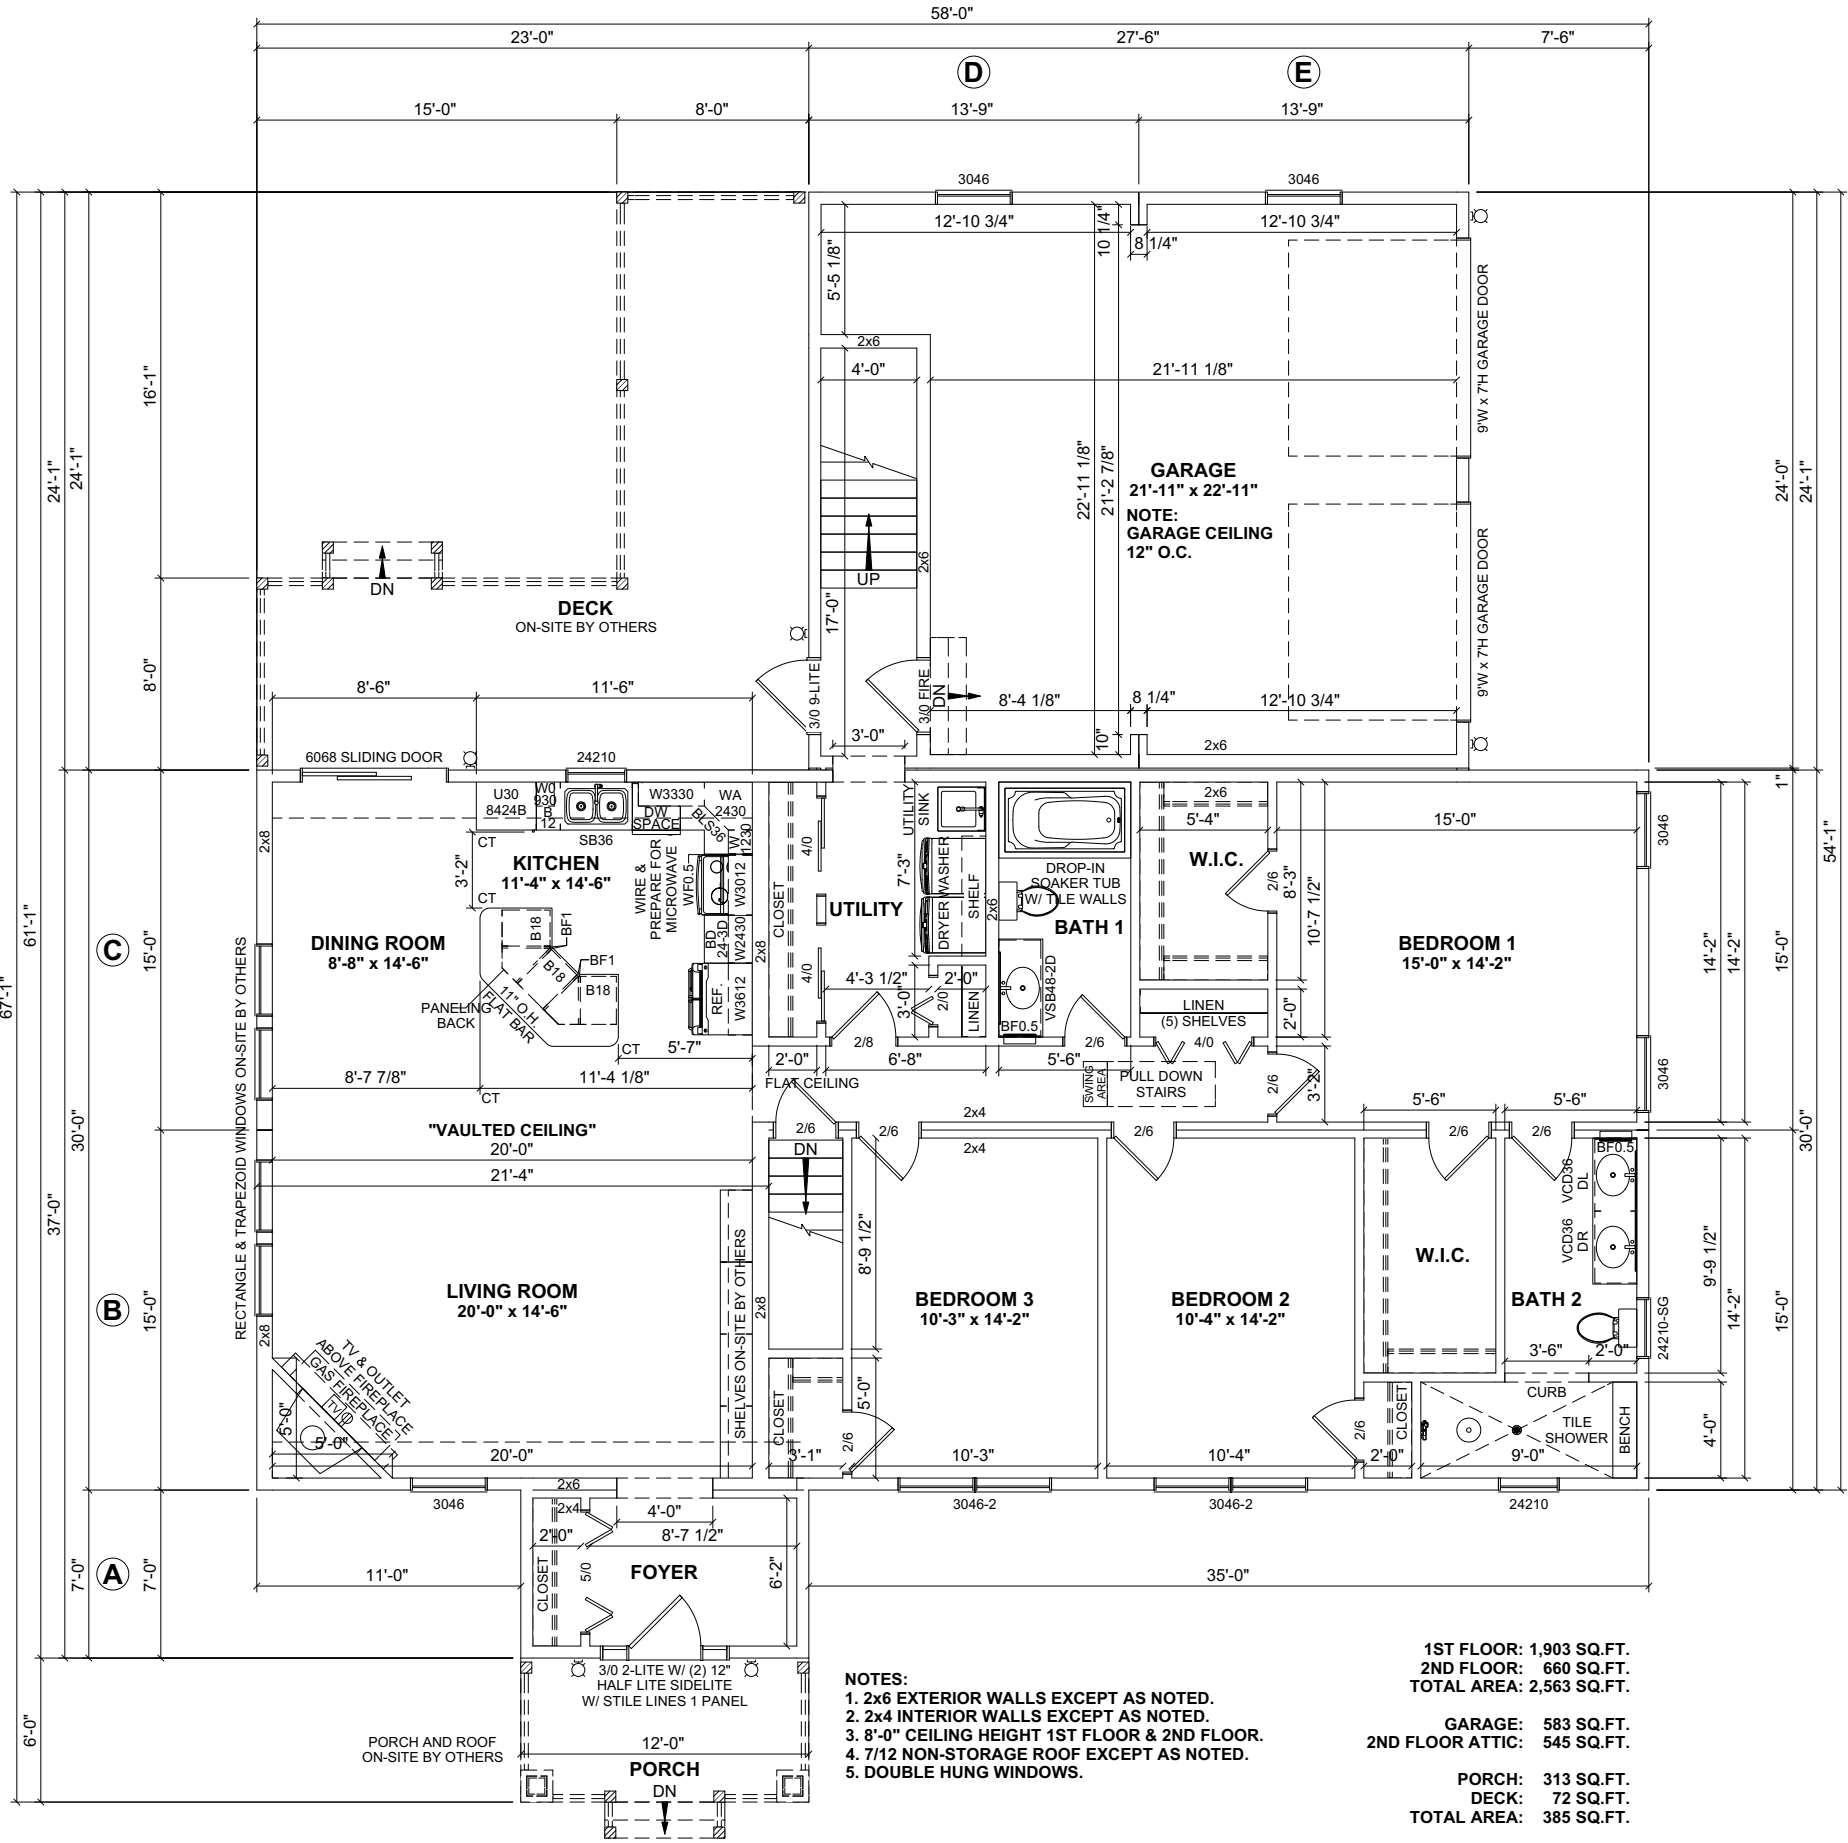

NOTES:
1. 2x6 EXTERIOR WALLS EXCEPT AS NOTED.
2. 2x4 INTERIOR WALLS EXCEPT AS NOTED.
3. 8'-0" CEILING HEIGHT 1ST FLOOR & 2ND FLOOR.
4. 7/12 NON-STORAGE ROOF EXCEPT AS NOTED.
5. DOUBLE HUNG WINDOWS.

1ST FLOOR: 1,903 SQ.FT.
2ND FLOOR: 660 SQ.FT.
TOTAL AREA: 2,563 SQ.FT.

GARAGE: 583 SQ.FT.
2ND FLOOR ATTIC: 545 SQ.FT.

PORCH: 313 SQ.FT.
DECK: 72 SQ.FT.
TOTAL AREA: 385 SQ.FT.

REVISION:	DATE:	BY:	REVISION:	DATE:	BY:
0	12/03/2024	SC			
1	12/05/2024	SC			
2	02/06/2025	SC			

FIRST FLOOR PLAN

CUSTOMER:

ADDRESS:




impresa
MODULAR

1586 WINCHESTER AVE.
MARTINSBURG, WV 25405
FAX: 877-419-2505
WWW.IMPRESAMODULAR.COM

SCALE:
1/8"=1'-0"

SHEET:
1.1

DISCLAIMER: THESE DRAWINGS ARE ARTISTS RENDERINGS ONLY AND FINAL PROJECT MAY NOT BE IDENTICAL TO THAT SHOWN HERE. PROPRIETARY WORK PRODUCT AND PROPERTY OF EXPRESS HOMES, INC. DBA IMPRESA MODULAR AND DEVELOPED FOR THE EXCLUSIVE USE OF IMPRESA MODULAR. USE OF THESE DRAWINGS AND CONCEPTS CONTAINED THEREIN WITHOUT WRITTEN PERMISSION OF IMPRESA MODULAR IS PROHIBITED.

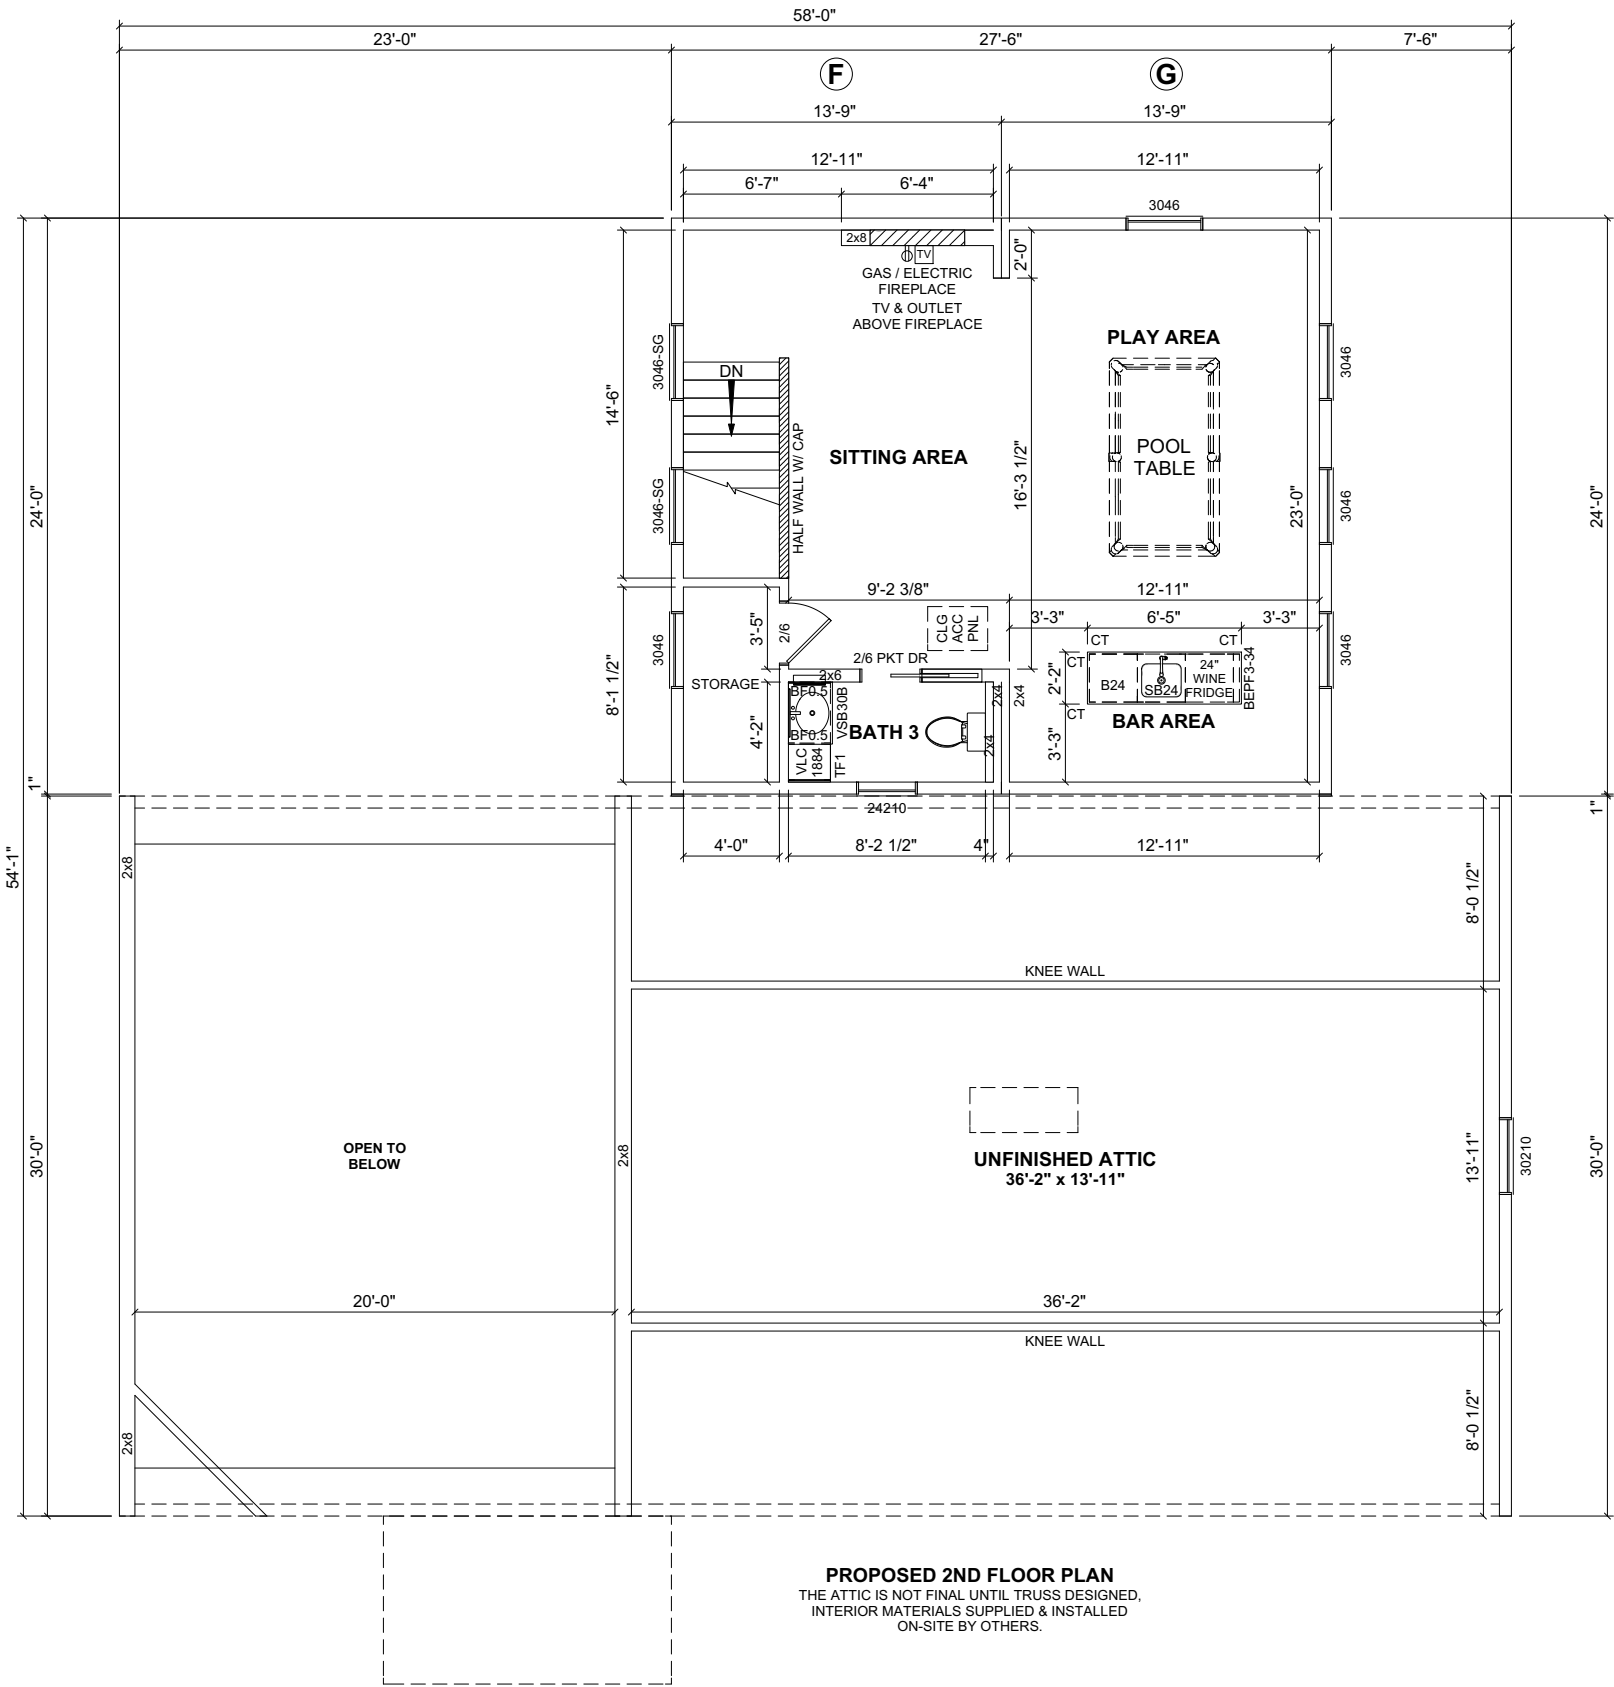


PROPOSED 2ND FLOOR PLAN
THE ATTIC IS NOT FINAL UNTIL TRUSS DESIGNED,
INTERIOR MATERIALS SUPPLIED & INSTALLED
ON-SITE BY OTHERS.

REVISION:	DATE:	BY:	REVISION:	DATE:	BY:
0	12/03/2024	SC			
1	12/05/2024	SC			
2	02/06/2025	SC			

**SECOND
FLOOR
PLAN**

CUSTOMER:	
ADDRESS:	

 **impresa**
MODULAR

1586 WINCHESTER AVE.
MARTINSBURG, WV 25405
FAX: 877-419-2505
WWW.IMPRESAMODULAR.COM

SCALE:
1/8"=1'-0"
SHEET:
1.2

DISCLAIMER: THESE DRAWINGS ARE ARTISTS RENDERINGS ONLY AND FINAL PROJECT MAY NOT BE IDENTICAL TO THAT SHOWN HERE. PROPRIETARY WORK PRODUCT AND PROPERTY OF EXPRESS HOMES, INC. DBA IMPRESA MODULAR AND DEVELOPED FOR THE EXCLUSIVE USE OF IMPRESA MODULAR. USE OF THESE DRAWINGS AND CONCEPTS CONTAINED THEREIN WITHOUT WRITTEN PERMISSION OF IMPRESA MODULAR IS PROHIBITED.



FRONT ELEVATION



REAR ELEVATION

DISCLAIMER: THESE DRAWINGS ARE ARTISTS RENDERINGS ONLY AND FINAL PROJECT MAY NOT BE IDENTICAL TO THAT SHOWN HERE. PROPRIETARY WORK PRODUCT AND PROPERTY OF EXPRESS HOMES, INC. DBA IMPRESA MODULAR AND DEVELOPED FOR THE EXCLUSIVE USE OF IMPRESA MODULAR. USE OF THESE DRAWINGS AND CONCEPTS CONTAINED THEREIN WITHOUT WRITTEN PERMISSION OF IMPRESA MODULAR IS PROHIBITED.


REVISION:	DATE:	BY:	REVISION:	DATE:	BY:
0	12/03/2024	SC			
1	12/05/2024	SC			
2	02/06/2025	SC			

ELEVATIONS	
CUSTOMER:	
ADDRESS:	

**impresa**
MODULAR

1586 WINCHESTER AVE.
MARTINSBURG, WV 25405
FAX: 877-419-2505
WWW.IMPRESAMODULAR.COM

SCALE:
N.T.S.
SHEET:
2.0

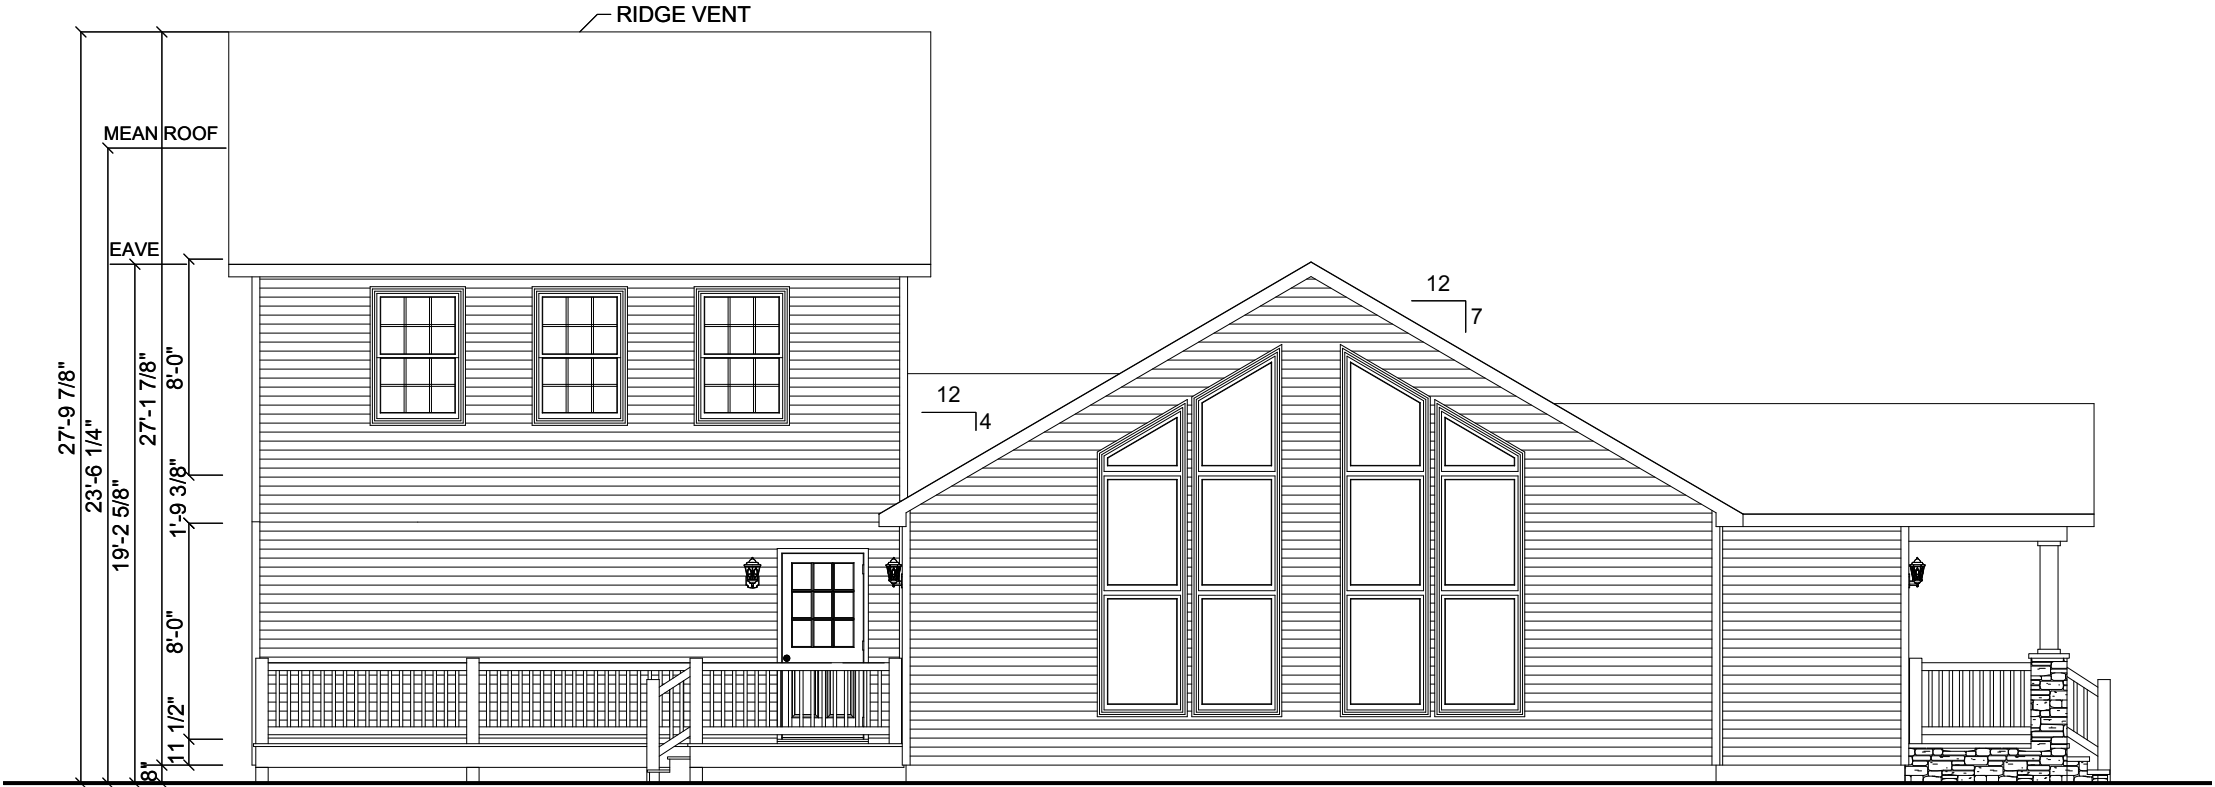

LEFT ELEVATION



RIGHT ELEVATION

DISCLAIMER: THESE DRAWINGS ARE ARTISTS RENDERINGS ONLY AND FINAL PROJECT MAY NOT BE IDENTICAL TO THAT SHOWN HERE. PROPRIETARY WORK PRODUCT AND PROPERTY OF EXPRESS HOMES, INC. DBA IMPRESA MODULAR AND DEVELOPED FOR THE EXCLUSIVE USE OF IMPRESA MODULAR. USE OF THESE DRAWINGS AND CONCEPTS CONTAINED THEREIN WITHOUT WRITTEN PERMISSION OF IMPRESA MODULAR IS PROHIBITED.


REVISION:	DATE:	BY:	REVISION:	DATE:	BY:
0	12/03/2024	SC			
1	12/05/2024	SC			
2	02/06/2025	SC			

ELEVATIONS					
CUSTOMER:					
ADDRESS:					

**impresa**
MODULAR

1586 WINCHESTER AVE.
MARTINSBURG, WV 25405
FAX: 877-419-2505
WWW.IMPRESAMODULAR.COM

SCALE:
N.T.S.
SHEET:
2.1

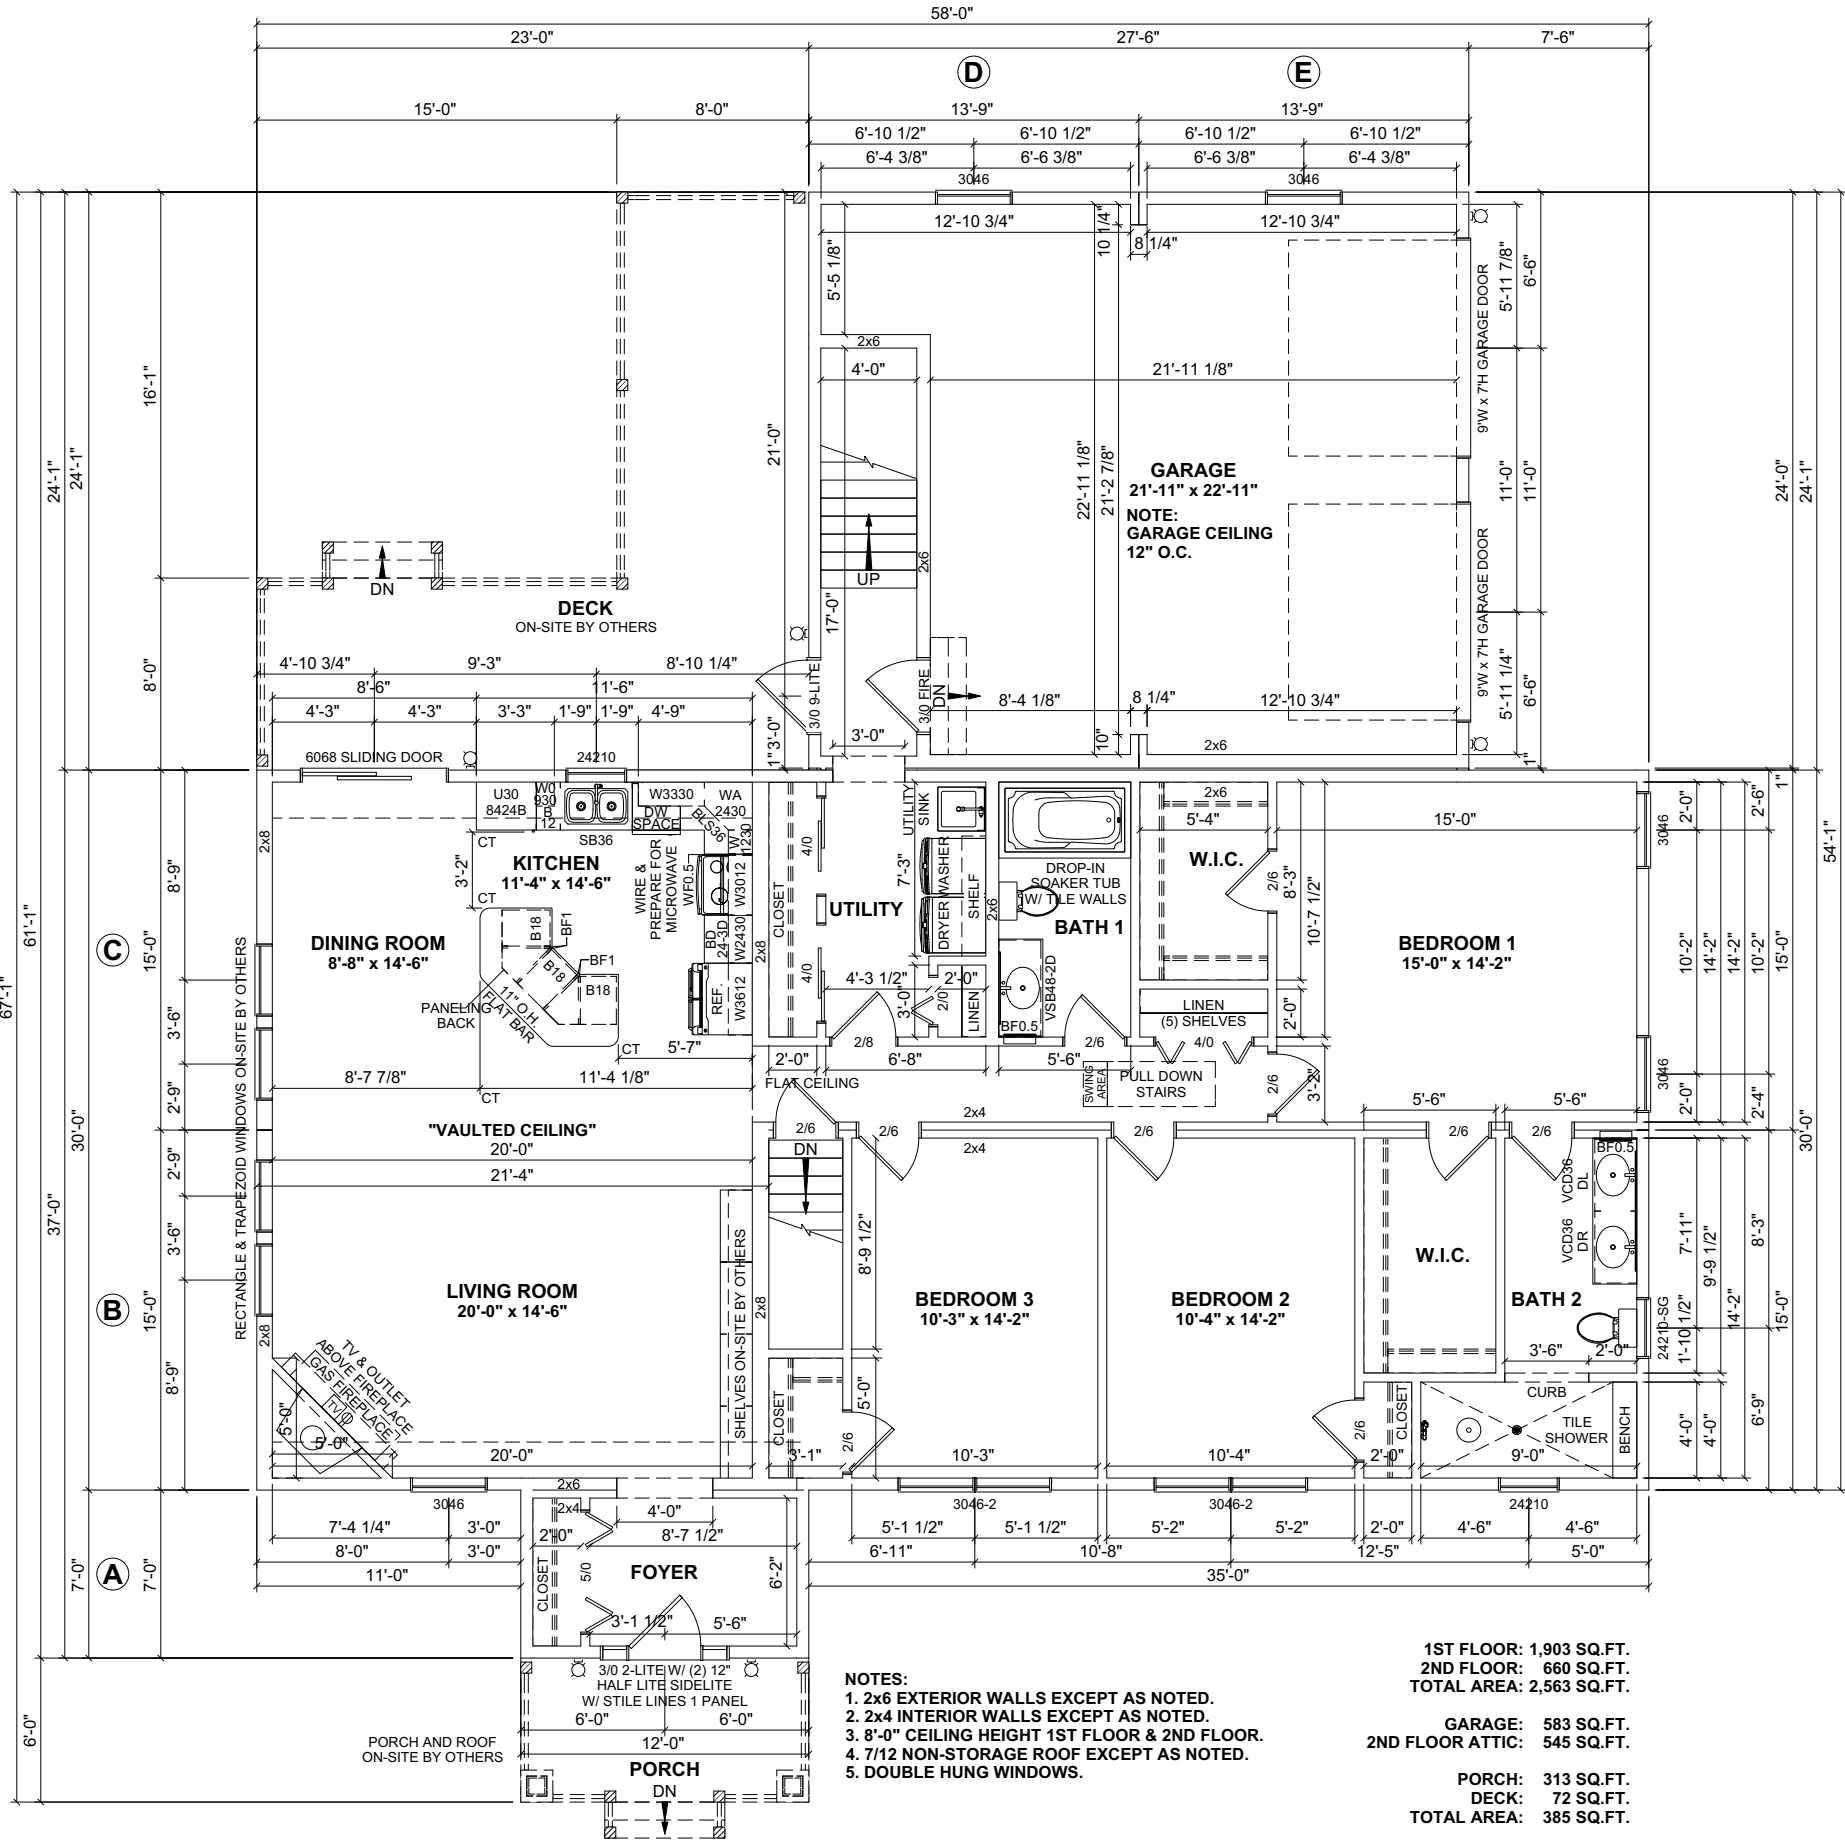

NOTES:
1. 2x6 EXTERIOR WALLS EXCEPT AS NOTED.
2. 2x4 INTERIOR WALLS EXCEPT AS NOTED.
3. 8'-0" CEILING HEIGHT 1ST FLOOR & 2ND FLOOR.
4. 7/12 NON-STORAGE ROOF EXCEPT AS NOTED.
5. DOUBLE HUNG WINDOWS.

1ST FLOOR: 1,903 SQ.FT.
2ND FLOOR: 660 SQ.FT.
TOTAL AREA: 2,563 SQ.FT.

GARAGE: 583 SQ.FT.
2ND FLOOR ATTIC: 545 SQ.FT.

PORCH: 313 SQ.FT.
DECK: 72 SQ.FT.
TOTAL AREA: 385 SQ.FT.

REVISION:	DATE:	BY:	REVISION:	DATE:	BY:
0	12/03/2024	SC			
1	12/05/2024	SC			
2	02/06/2025	SC			

FIRST FLOOR PLAN

CUSTOMER:	ADDRESS:




impresa
MODULAR

1586 WINCHESTER AVE.
MARTINSBURG, WV 25405
FAX: 877-419-2505
WWW.IMPRESAMODULAR.COM

SCALE:
1/8"=1'-0"
SHEET:
3.0

DISCLAIMER: THESE DRAWINGS ARE ARTISTS RENDERINGS ONLY AND FINAL PROJECT MAY NOT BE IDENTICAL TO THAT SHOWN HERE. PROPRIETARY WORK PRODUCT AND PROPERTY OF EXPRESS HOMES, INC. DBA IMPRESA MODULAR AND DEVELOPED FOR THE EXCLUSIVE USE OF IMPRESA MODULAR. USE OF THESE DRAWINGS AND CONCEPTS CONTAINED THEREIN WITHOUT WRITTEN PERMISSION OF IMPRESA MODULAR IS PROHIBITED.

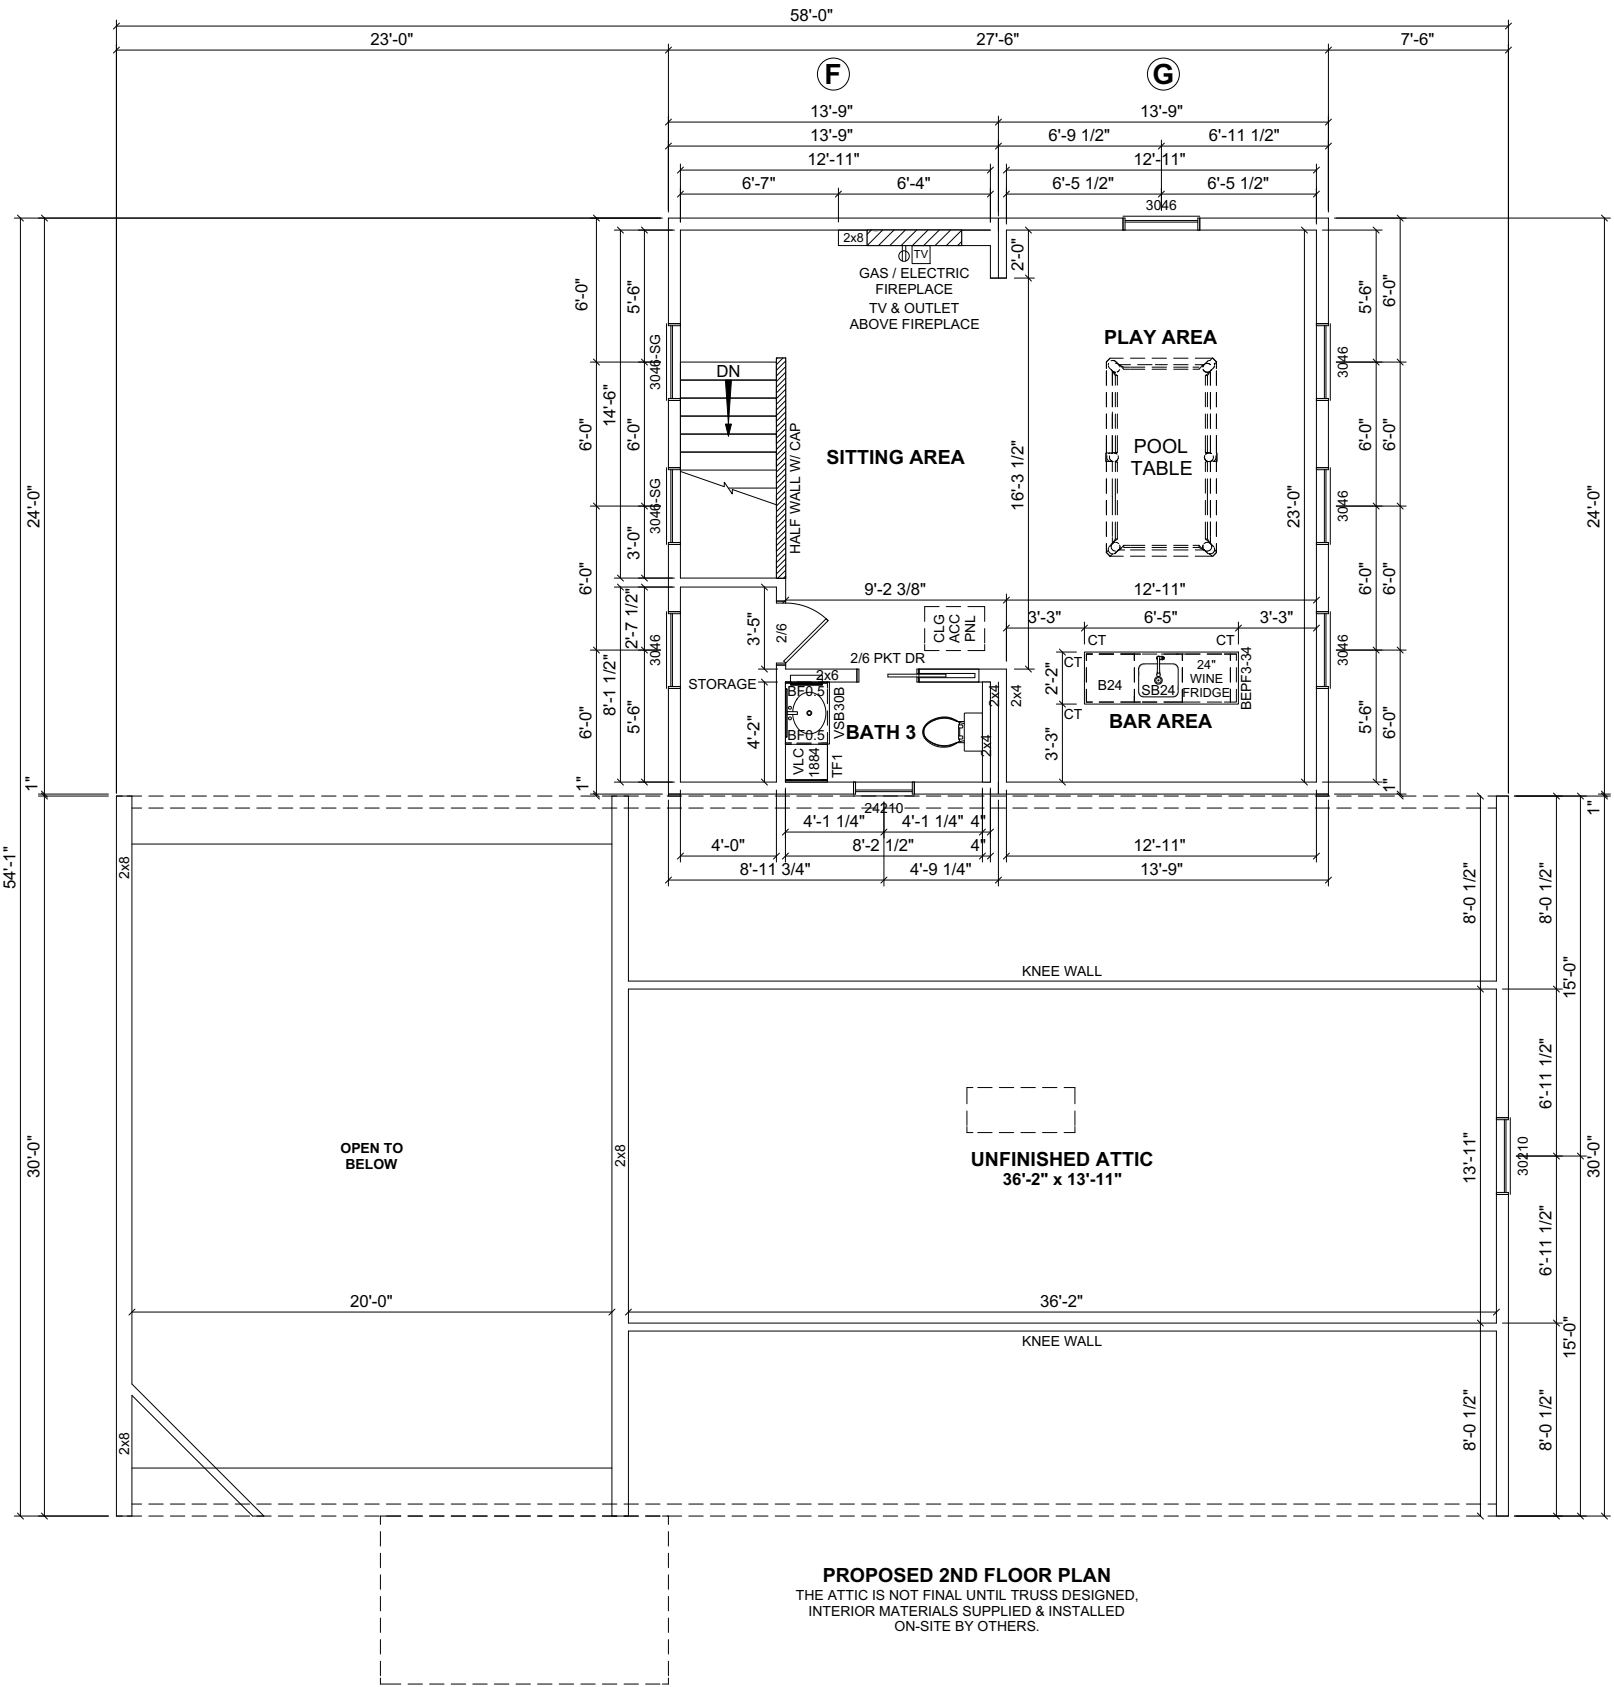

PROPOSED 2ND FLOOR PLAN
THE ATTIC IS NOT FINAL UNTIL TRUSS DESIGNED,
INTERIOR MATERIALS SUPPLIED & INSTALLED
ON-SITE BY OTHERS.

REVISION:	DATE:	BY:	REVISION:	DATE:	BY:
0	12/03/2024	SC			
1	12/05/2024	SC			
2	02/06/2025	SC			

SECOND
FLOOR
PLAN

CUSTOMER:	
ADDRESS:	

**impresa**
MODULAR

1586 WINCHESTER AVE.
MARTINSBURG, WV 25405
FAX: 877-419-2505
WWW.IMPRESAMODULAR.COM

SCALE:
1/8"=1'-0"
SHEET:
3.1

DISCLAIMER: THESE DRAWINGS ARE ARTISTS RENDERINGS ONLY AND FINAL PROJECT MAY NOT BE IDENTICAL TO THAT SHOWN HERE. PROPRIETARY WORK PRODUCT AND PROPERTY OF EXPRESS HOMES, INC. DBA IMPRESA MODULAR AND DEVELOPED FOR THE EXCLUSIVE USE OF IMPRESA MODULAR. USE OF THESE DRAWINGS AND CONCEPTS CONTAINED THEREIN WITHOUT WRITTEN PERMISSION OF IMPRESA MODULAR IS PROHIBITED.