


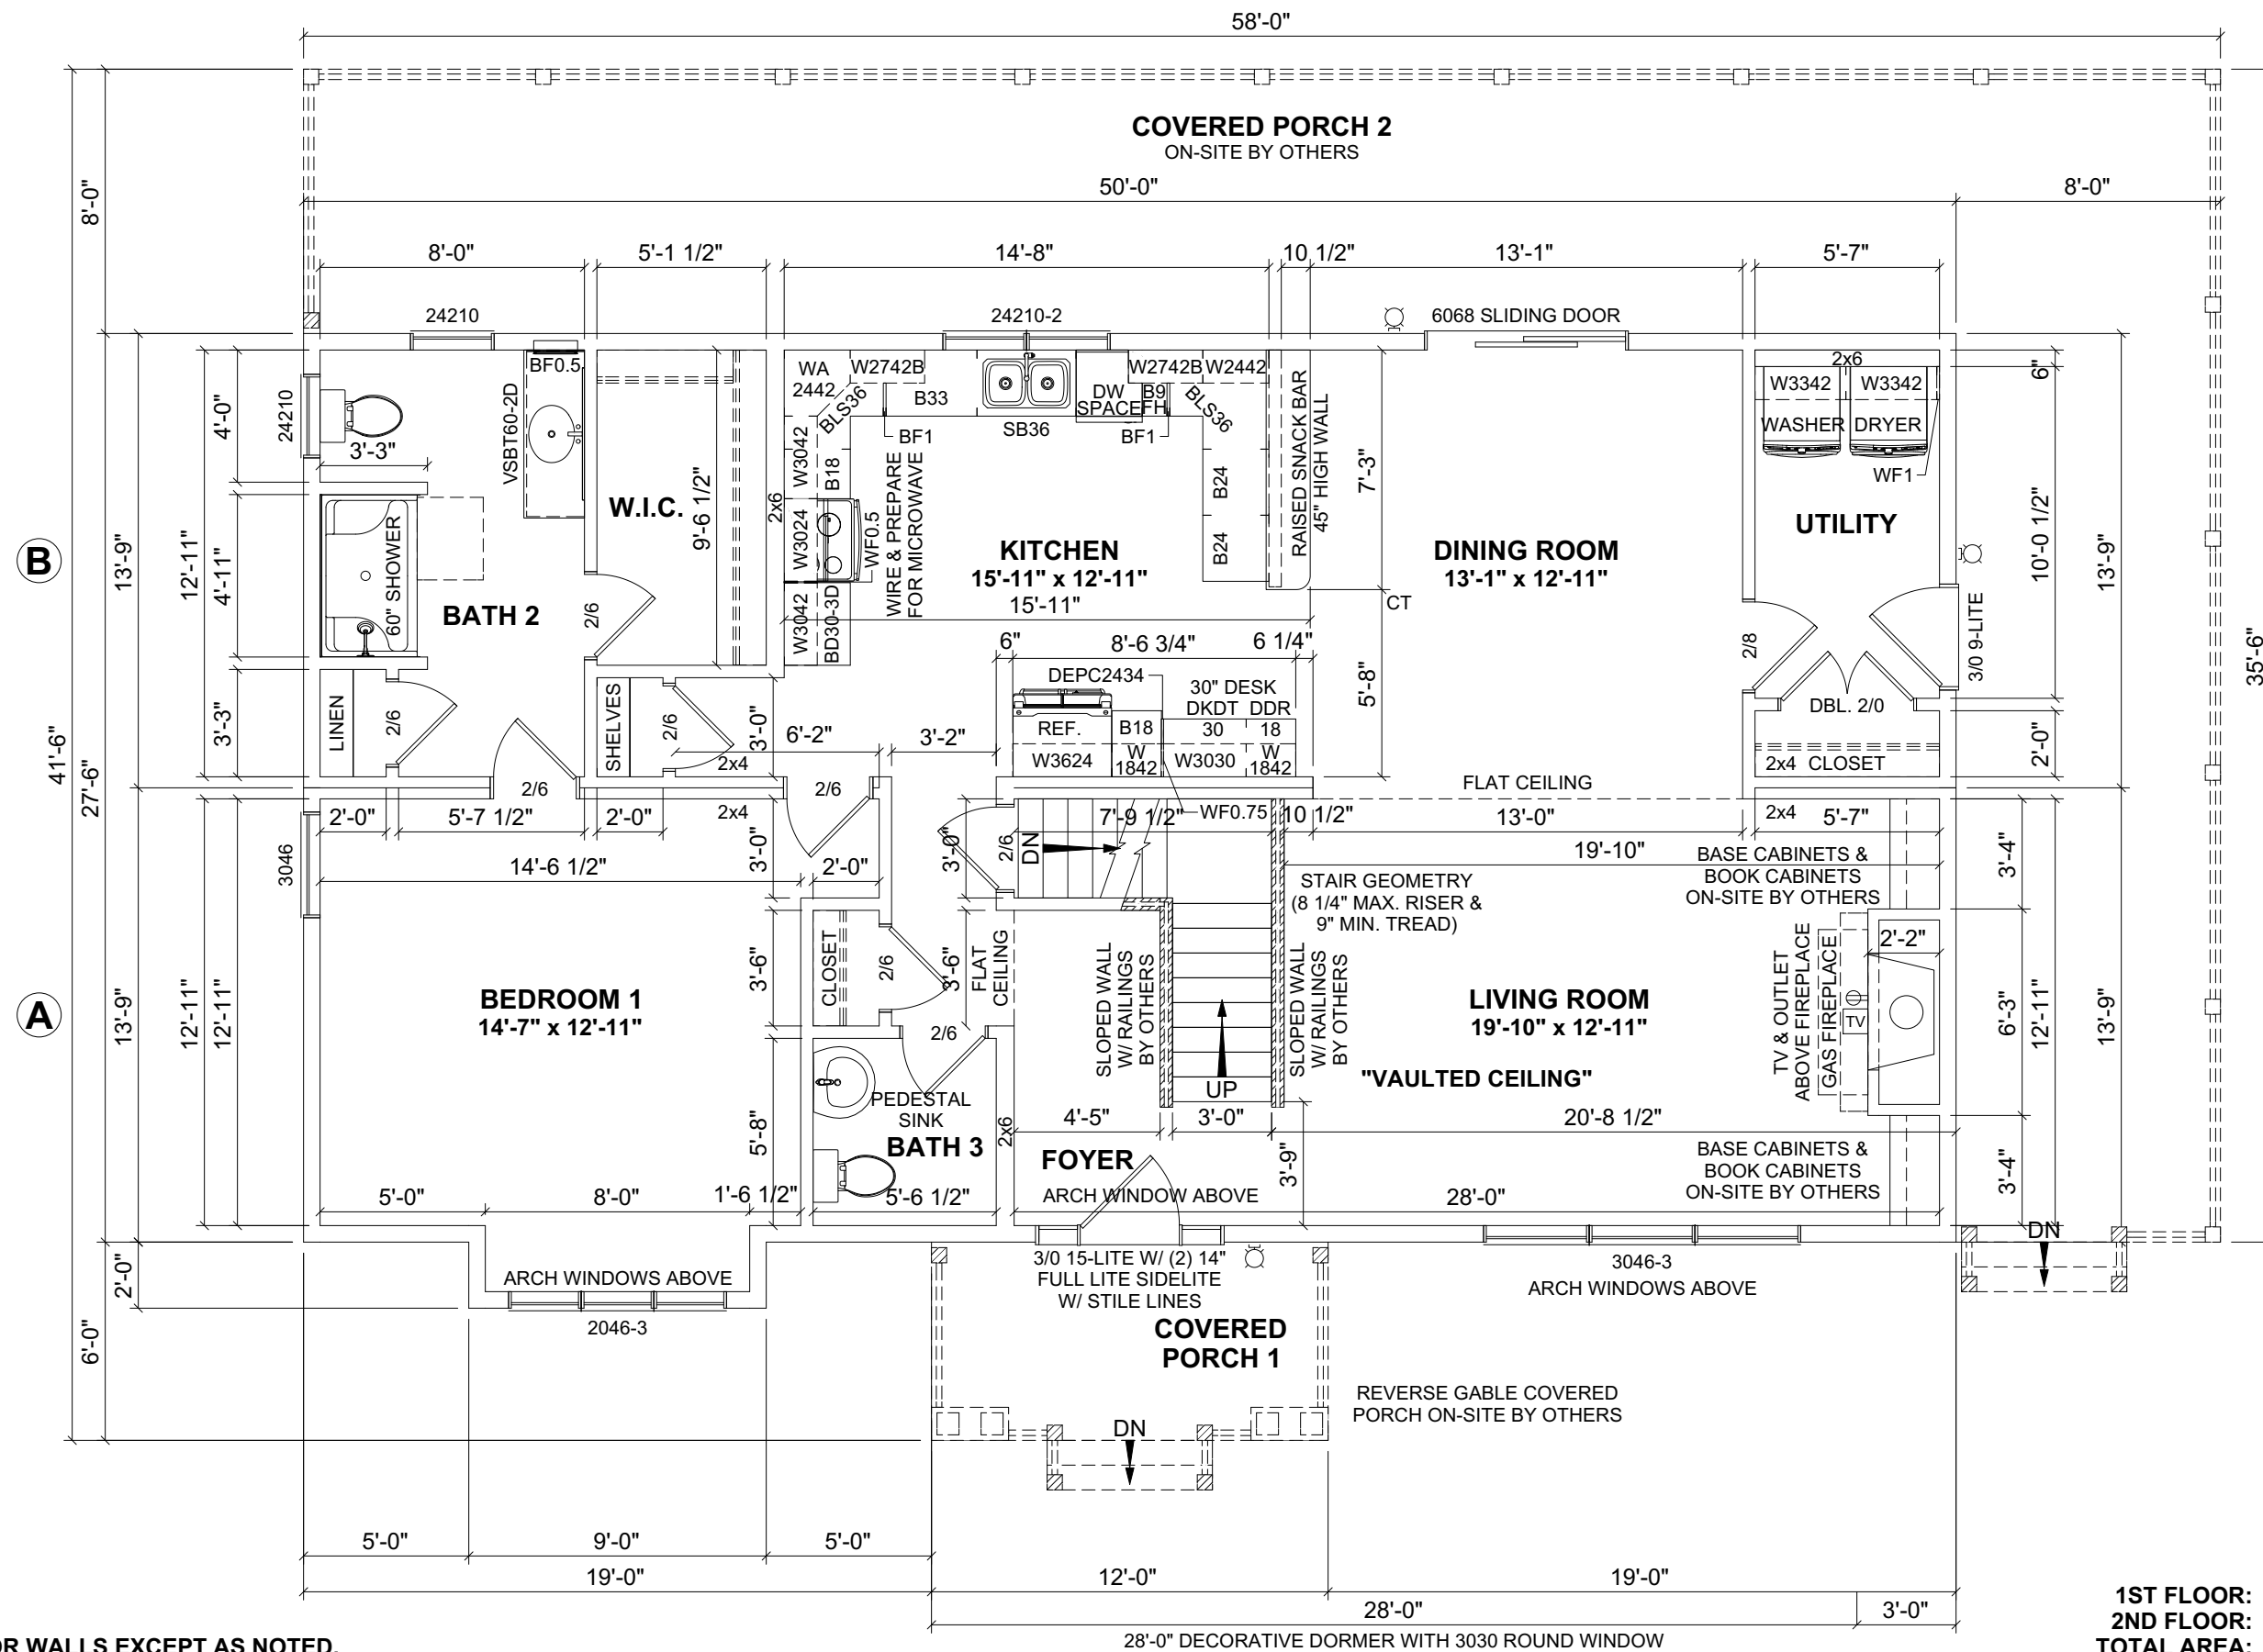


1ST FLOOR: 1,393 SQ.FT.
2ND FLOOR: 885 SQ.FT.
TOTAL AREA: 2,278 SQ.FT.

DISCLAIMER: THESE DRAWINGS ARE ARTISTS RENDERINGS ONLY AND FINAL PROJECT MAY NOT BE IDENTICAL TO THAT SHOWN HERE. PROPRIETARY WORK PRODUCT AND PROPERTY OF EXPRESS HOMES, INC. DBA IMPRESA MODULAR AND DEVELOPED FOR THE EXCLUSIVE USE OF IMPRESA MODULAR. USE OF THESE DRAWINGS AND CONCEPTS CONTAINED THEREIN WITHOUT WRITTEN PERMISSION OF IMPRESA MODULAR IS PROHIBITED.

SCALE:
N.T.S.
SHEET:

CUSTOMER:

REVISION:	DATE:
-----------	-------

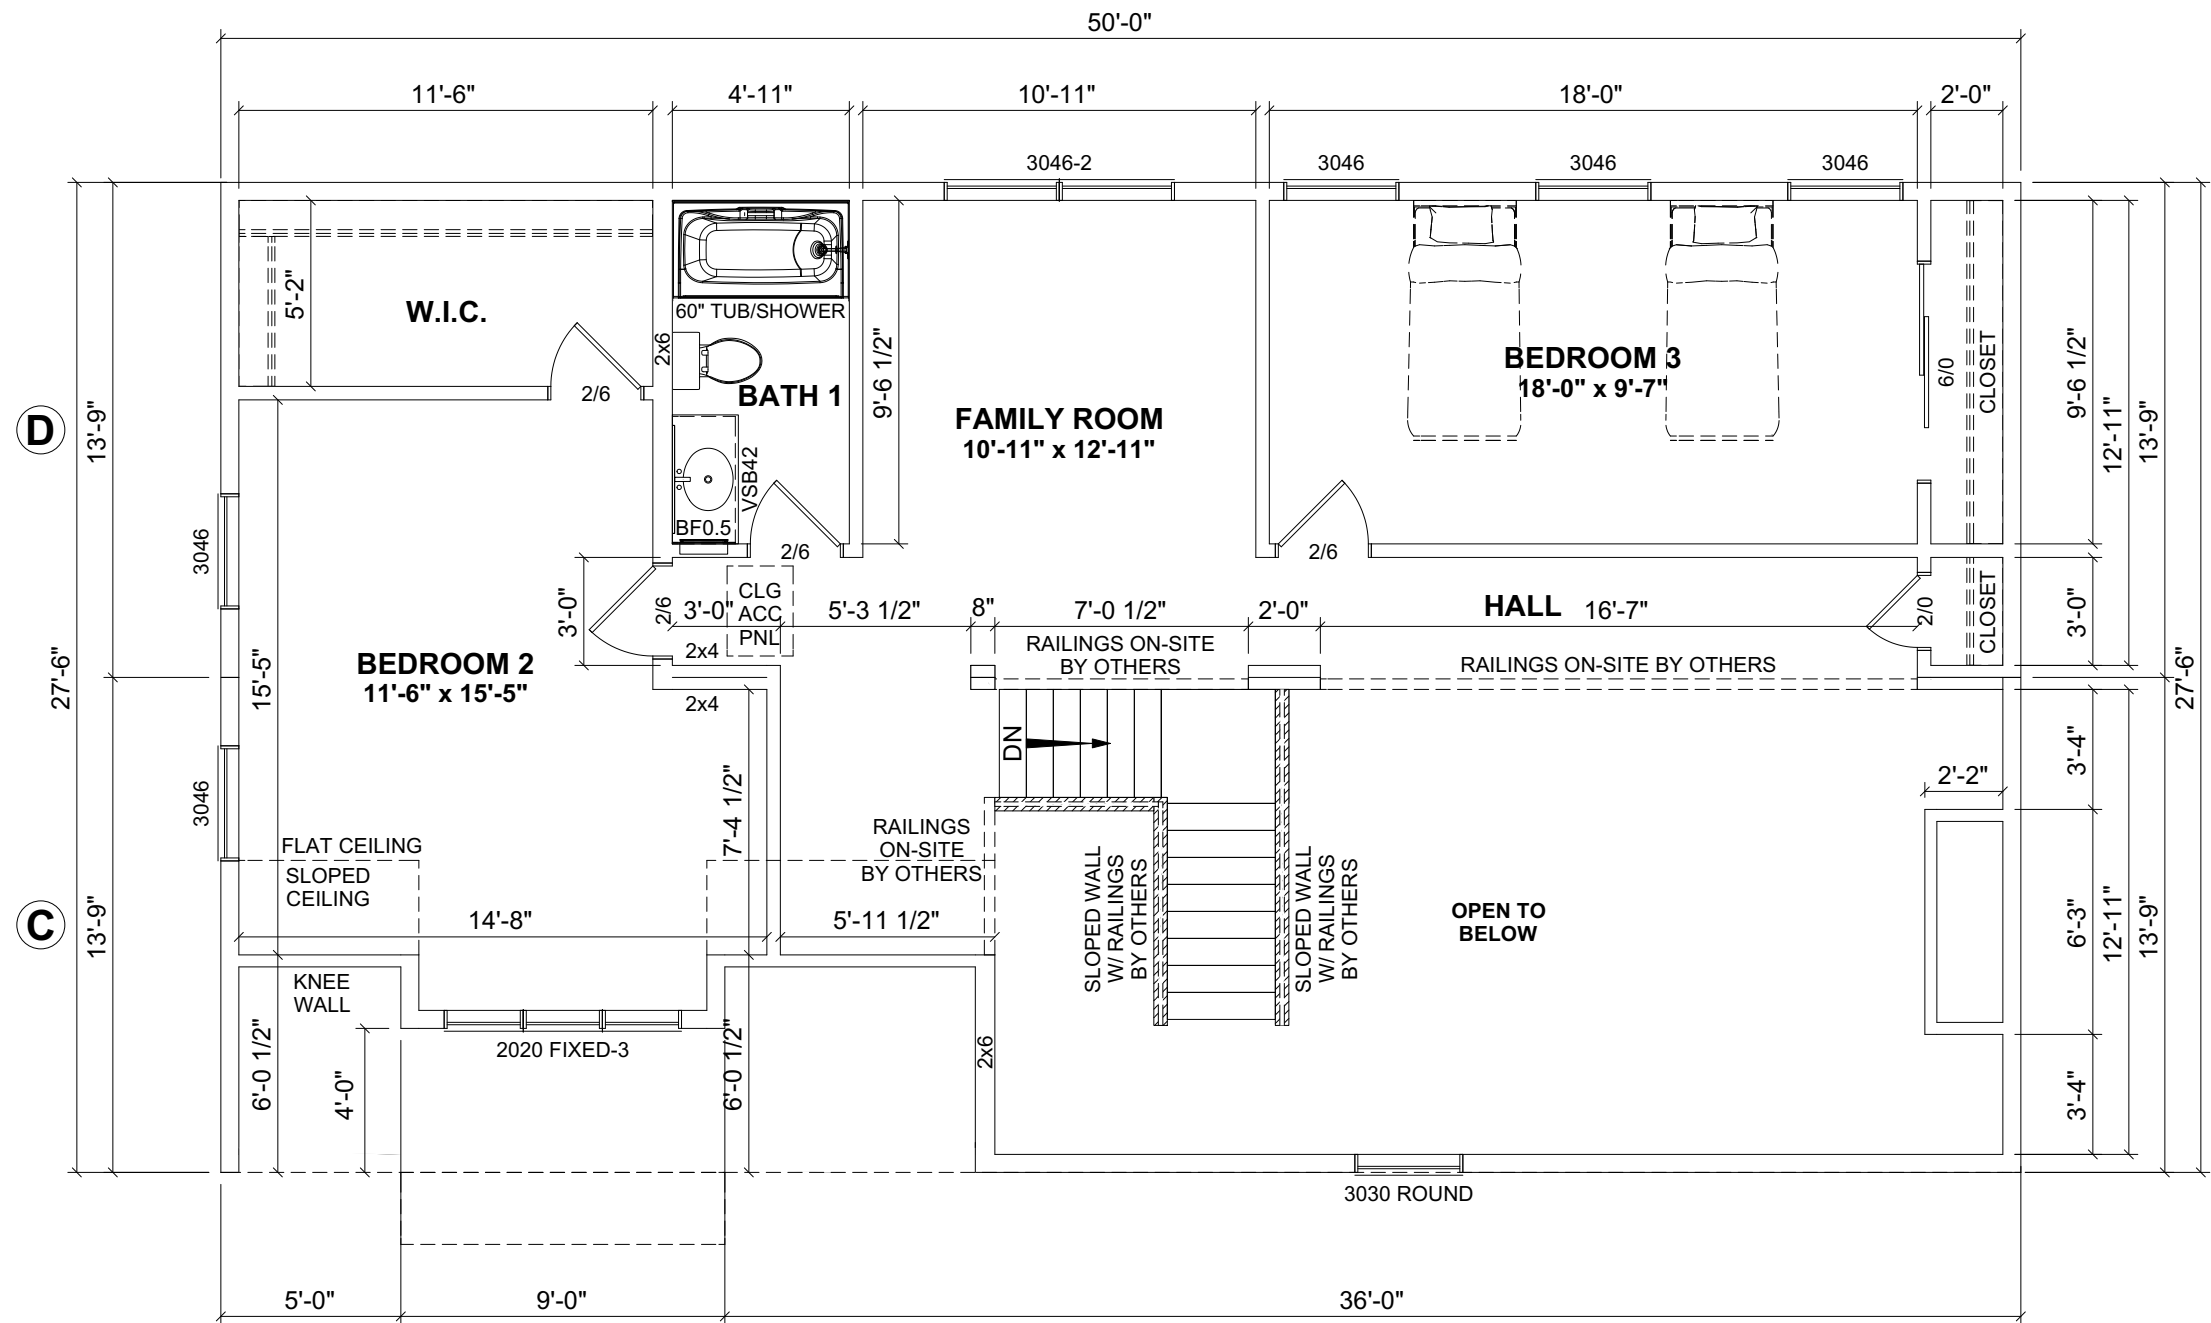

1ST FLOOR: 1,393 SQ.FT.
2ND FLOOR: 885 SQ.FT.
TOTAL AREA: 2,278 SQ.FT.

COVERED PORCH 1: 72 SQ.FT.
COVERED PORCH 2: 684 SQ.FT.
TOTAL AREA: 756 SQ.FT.

REVISION:	DATE:	BY:	REVISION:	DATE:	BY:
0	01/10/2025	SC			
1	02/06/2025	SC			

SECOND FLOOR PLAN

CUSTOMER: _____

ADDRESS: _____

impresa
MODULAR


1586 WINCHESTER AVE.
MARTINSBURG, WV 25405
FAX: 877-419-2505
WWW.IMPRESAMODULAR.COM

SCALE: _____

N.T.S.

SHEET: _____


DISCLAIMER: THESE DRAWINGS ARE ARTISTS RENDERINGS ONLY AND FINAL PROJECT MAY NOT BE IDENTICAL TO THAT SHOWN HERE. PROPRIETARY WORK PRODUCT AND PROPERTY OF EXPRESS HOMES, INC. DBA IMPRESA MODULAR AND DEVELOPED FOR THE EXCLUSIVE USE OF IMPRESA MODULAR. USE OF THESE DRAWINGS AND CONCEPTS CONTAINED THEREIN WITHOUT WRITTEN PERMISSION OF IMPRESA MODULAR IS PROHIBITED.

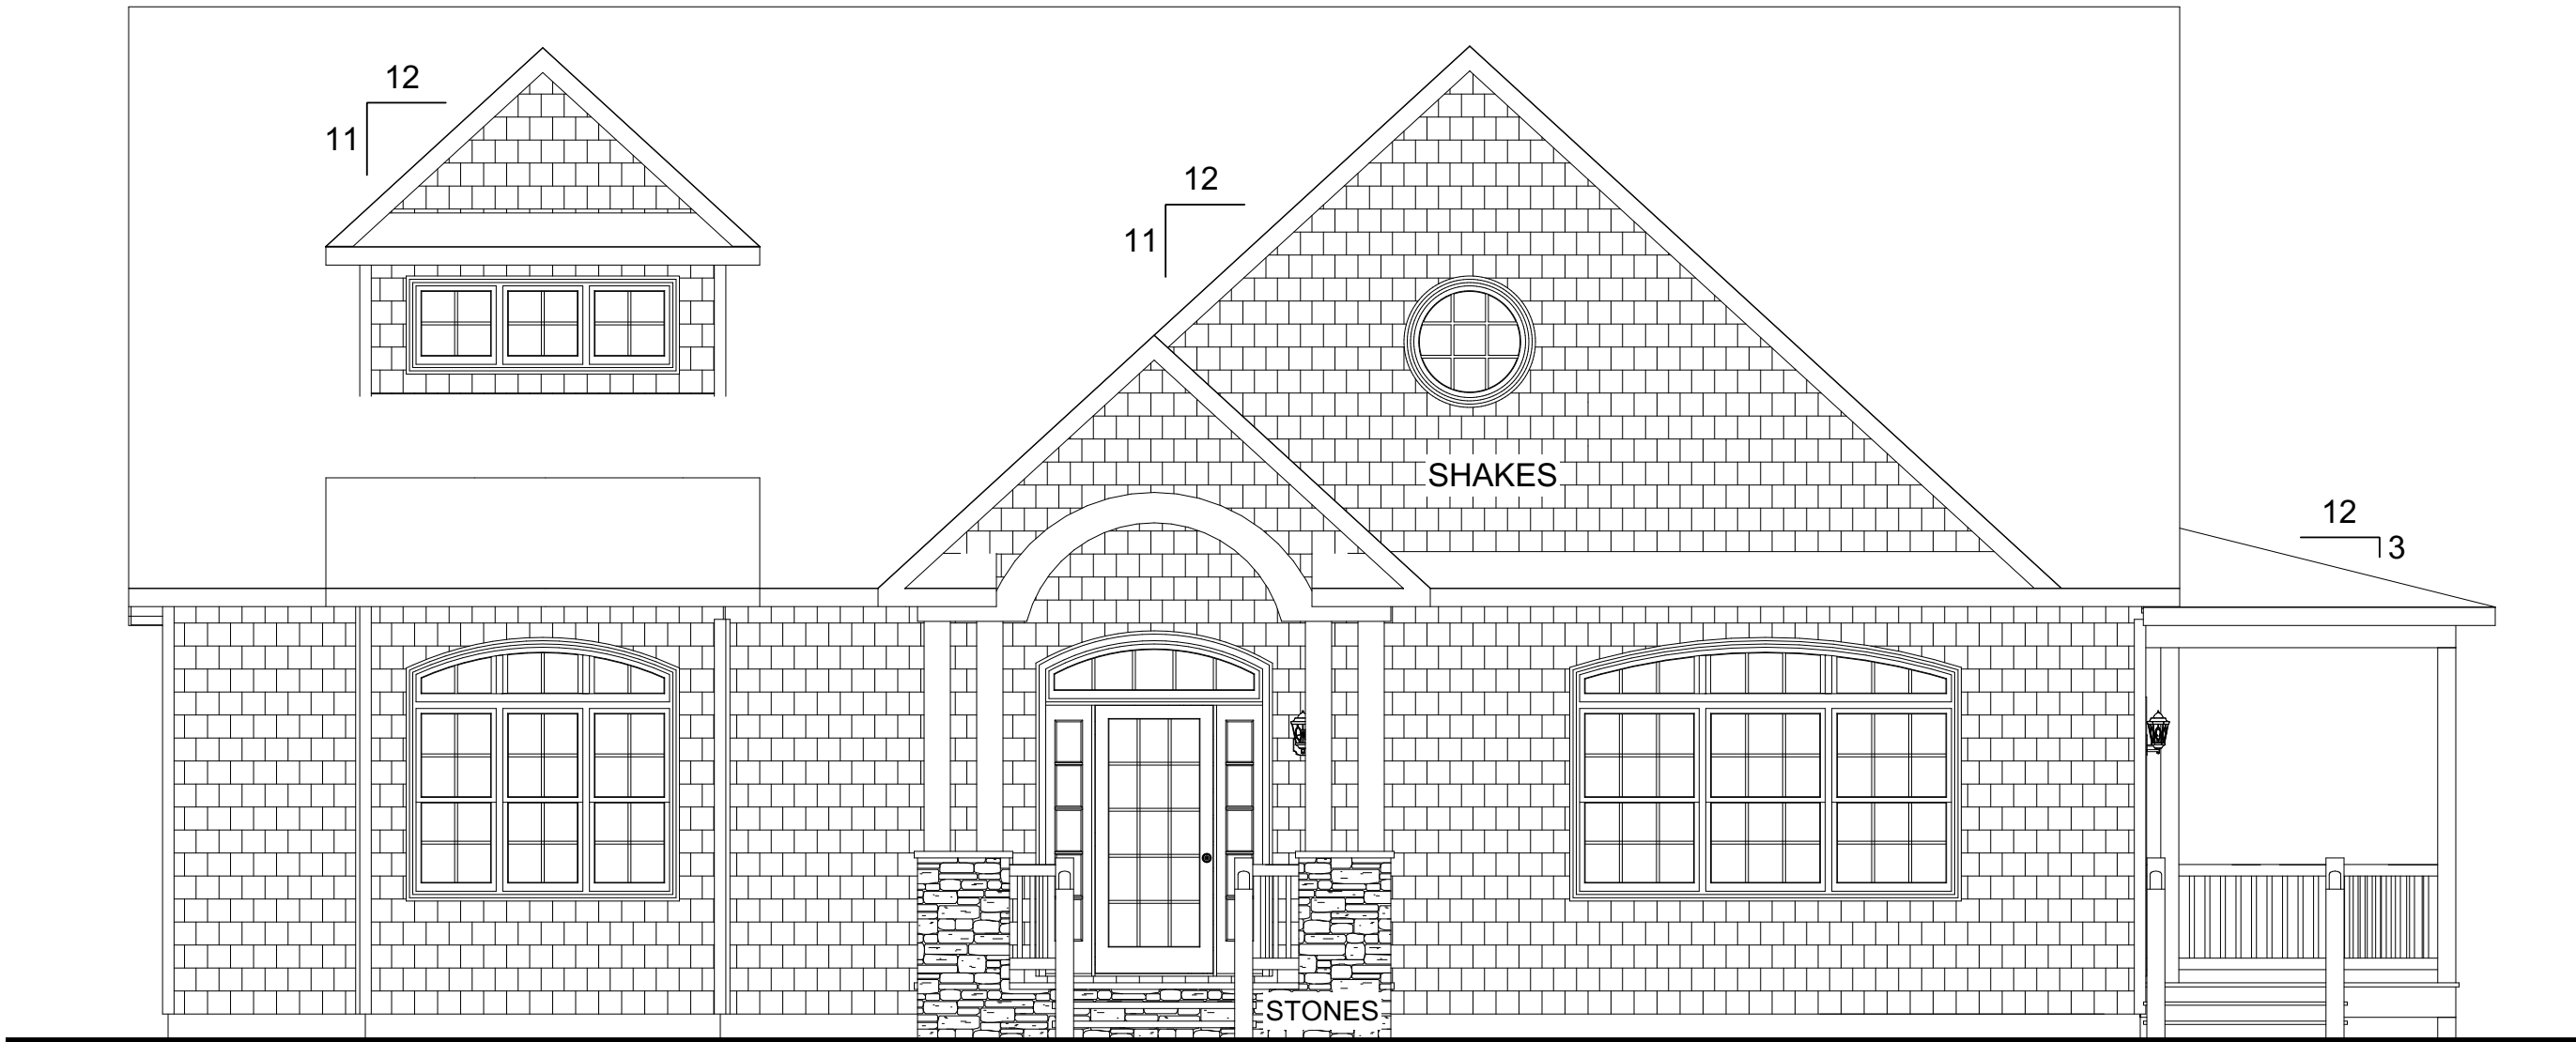

FRONT ELEVATION

REVISION:	DATE:	BY:	REVISION:	DATE:	BY:
0	01/10/2025	SC			
1	02/06/2025	SC			


ELEVATION		
CUSTOMER:		
ADDRESS:		

 **impresa**
MODULAR

1586 WINCHESTER AVE.
MARTINSBURG, WV 25405
FAX: 877-419-2505
WWW.IMPRESAMODULAR.COM

SCALE:
N.T.S.
SHEET:
2.0

DISCLAIMER: THESE DRAWINGS ARE ARTISTS RENDERINGS ONLY AND FINAL PROJECT MAY NOT BE IDENTICAL TO THAT SHOWN HERE. PROPRIETARY WORK PRODUCT AND PROPERTY OF EXPRESS HOMES, INC. DBA IMPRESA MODULAR AND DEVELOPED FOR THE EXCLUSIVE USE OF IMPRESA MODULAR. USE OF THESE DRAWINGS AND CONCEPTS CONTAINED THEREIN WITHOUT WRITTEN PERMISSION OF IMPRESA MODULAR IS PROHIBITED.

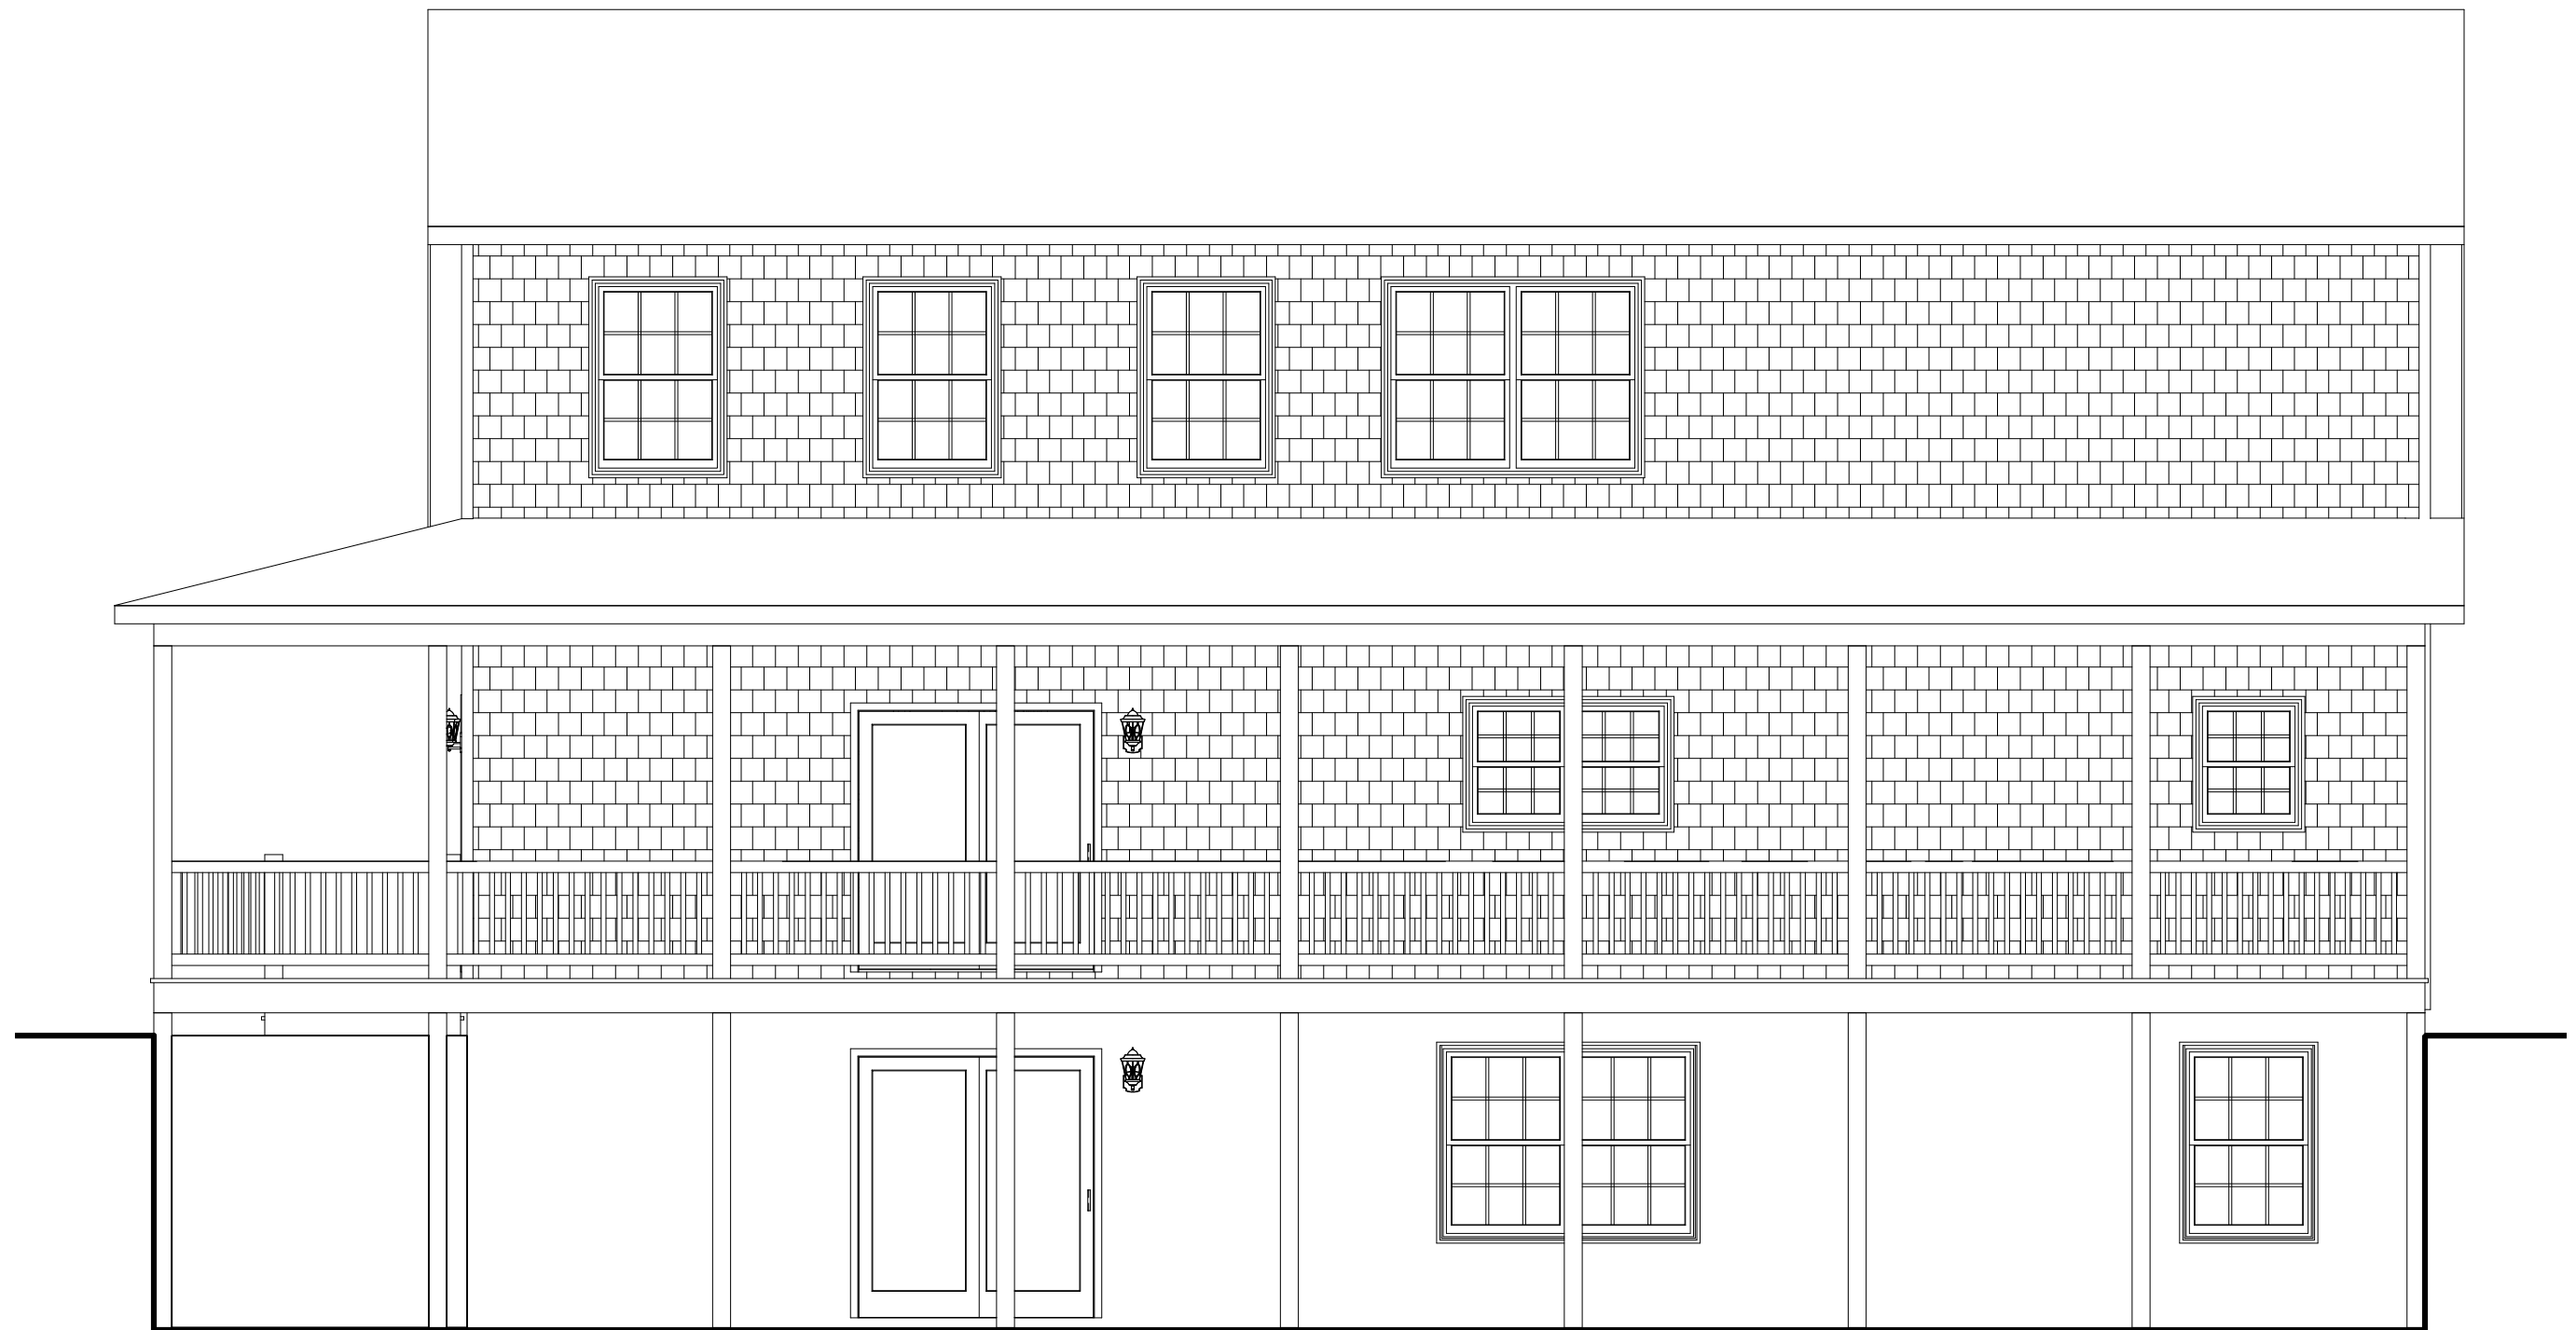

REAR ELEVATION

NEVTON:	DATE:	DATE:	NEVTON:	DATE:
0	01/10/2025	SC		
1	02/06/2025	SC		

ELEVATION

CUSTOMER:
ADDRESS:
-
-


 **impresa** MODULAR

1586 WINCHESTER AVE.
MARTINSBURG, WV 25405
FAX: 877-419-2505
WWW.IMPRESAMODULAR.COM

SCALE:
N.T.S.
SHEET:

2.1


DISCLAIMER: THESE DRAWINGS ARE ARTISTS RENDERINGS ONLY AND FINAL PROJECT MAY NOT BE IDENTICAL TO THAT SHOWN HERE. PROPRIETARY WORK PRODUCT AND PROPERTY OF EXPRESS HOMES, INC. DBA IMPRESA MODULAR AND DEVELOPED FOR THE EXCLUSIVE USE OF IMPRESA MODULAR. USE OF THESE DRAWINGS AND CONCEPTS CONTAINED THEREIN WITHOUT WRITTEN PERMISSION OF IMPRESA MODULAR IS PROHIBITED.

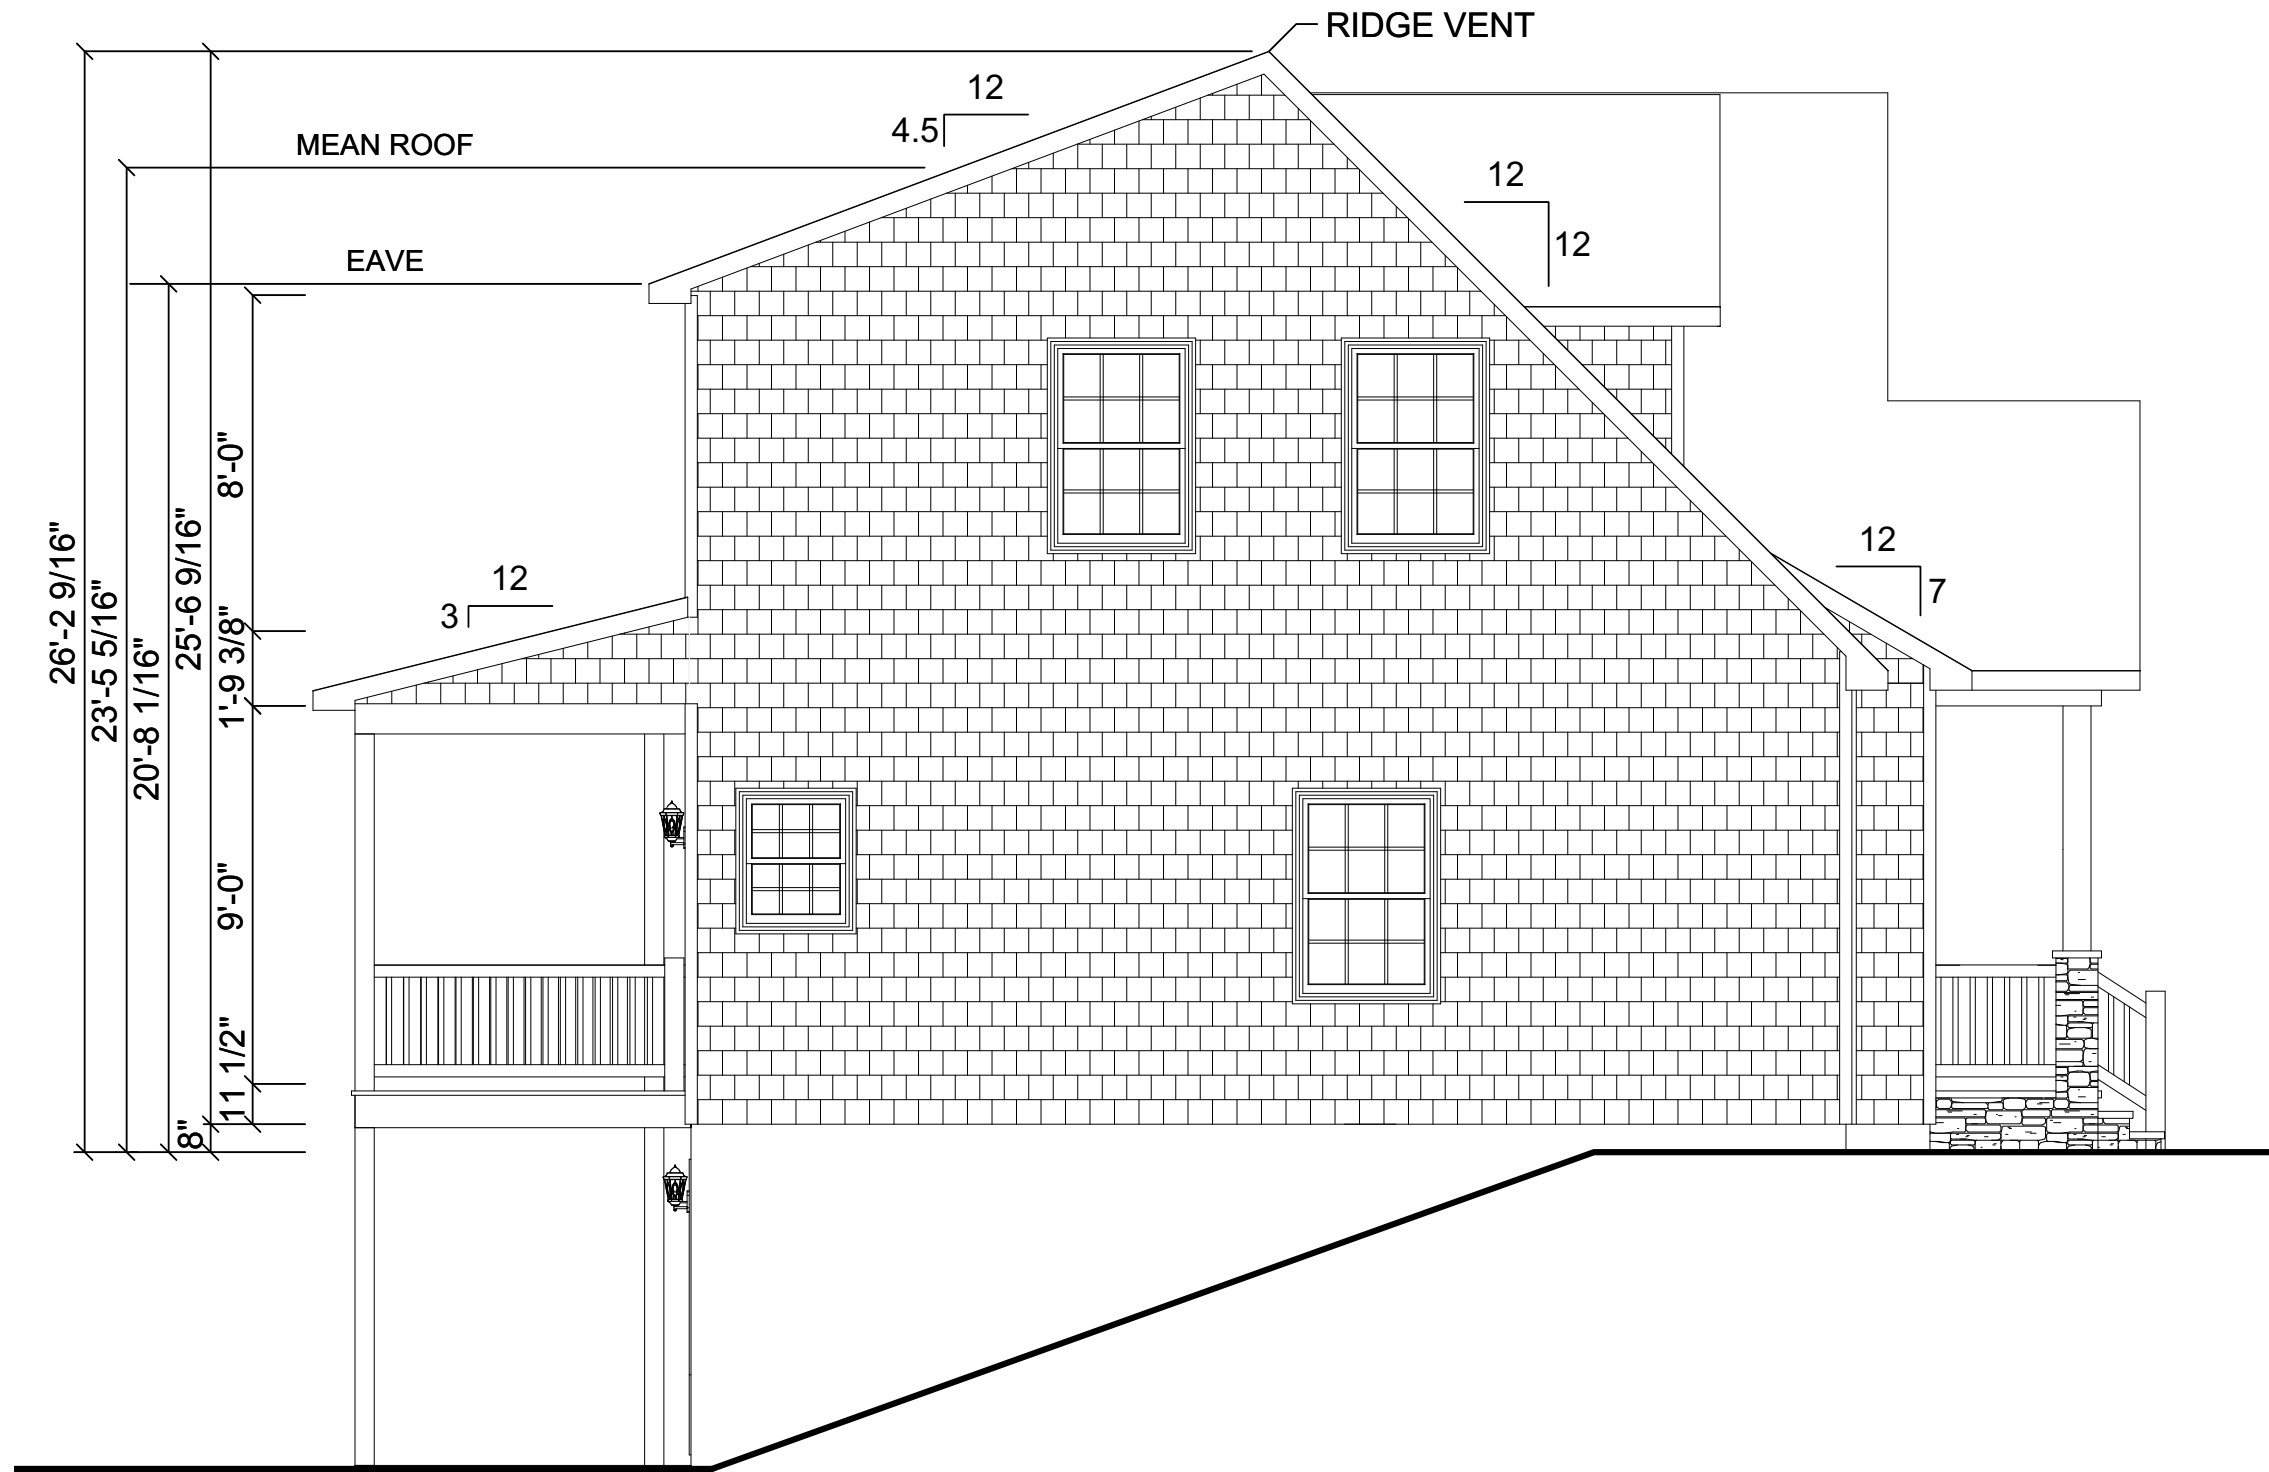

LEFT ELEVATION

DISCLAIMER: THESE DRAWINGS ARE ARTISTS RENDERINGS ONLY AND FINAL PROJECT MAY NOT BE IDENTICAL TO THAT SHOWN HERE. PROPRIETARY WORK PRODUCT AND PROPERTY OF EXPRESS HOMES, INC. DBA IMPRESA MODULAR AND DEVELOPED FOR THE EXCLUSIVE USE OF IMPRESA MODULAR. USE OF THESE DRAWINGS AND CONCEPTS CONTAINED THEREIN WITHOUT WRITTEN PERMISSION OF IMPRESA MODULAR IS PROHIBITED.

 impresa MODULAR 1586 WINCHESTER AVE. MARTINSBURG, WV 25405 FAX: 877-419-2505 WWW.IMPRESAMODULAR.COM	CUSTOMER:		ELEVATION		REVISION:	BY:	REVISION:	DATE:	BY:	DATE:
	ADDRESS:				0	01/10/2025	SC			
					1	02/06/2025	SC			
SCALE:	N.T.S.									
SHEET:	2.2									

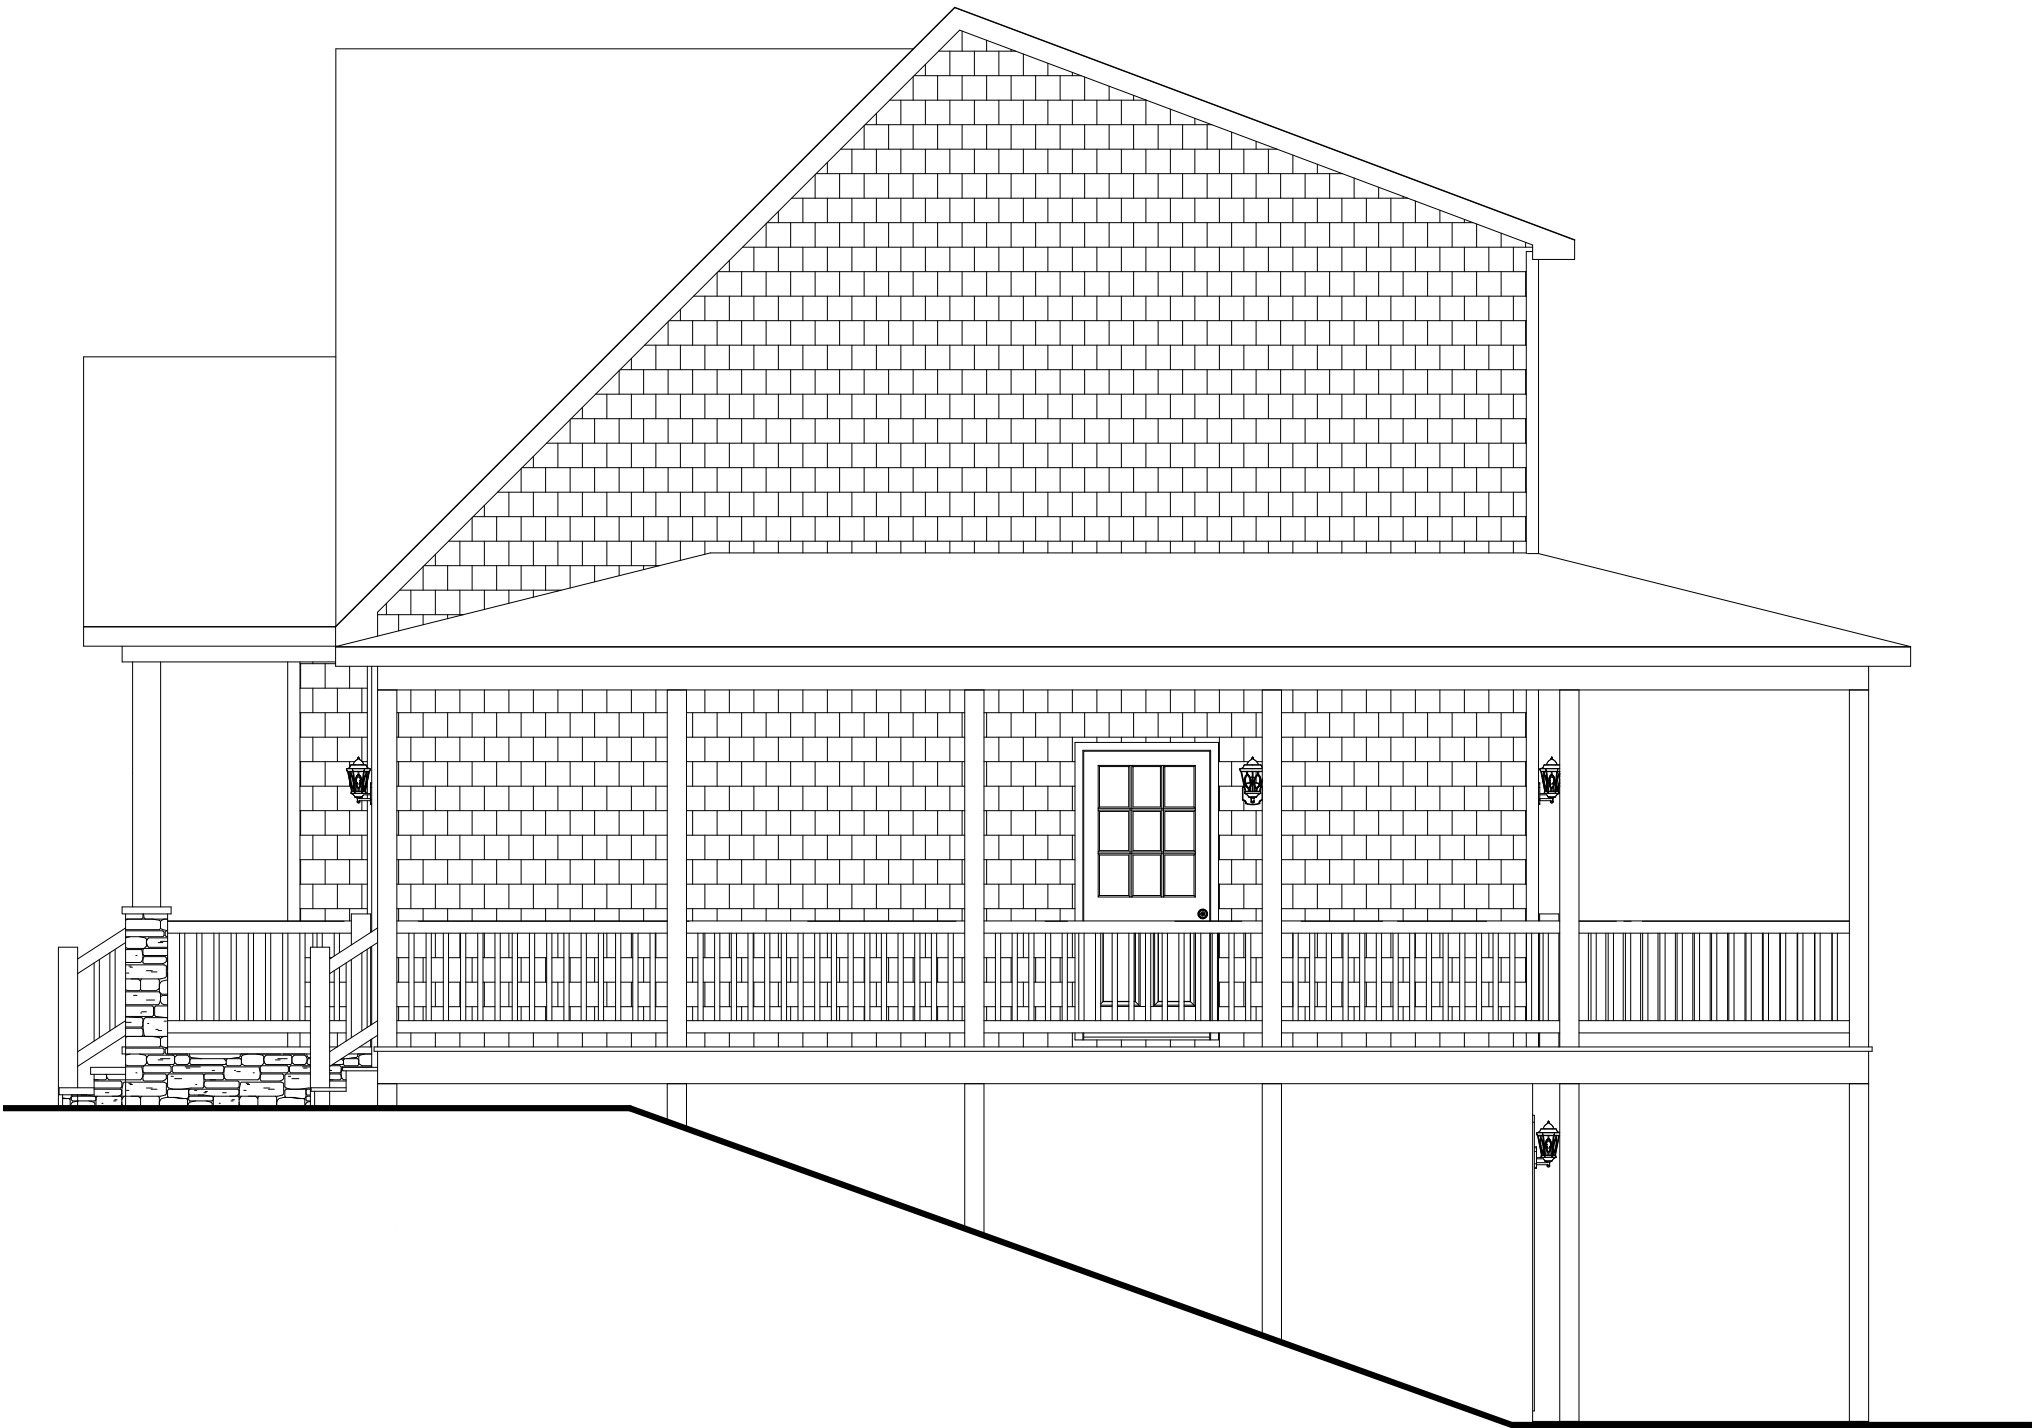

RIGHT ELEVATION

DISCLAIMER: THESE DRAWINGS ARE ARTISTS RENDERINGS ONLY AND FINAL PROJECT MAY NOT BE IDENTICAL TO THAT SHOWN HERE. PROPRIETARY WORK PRODUCT AND PROPERTY OF EXPRESS HOMES, INC. DBA IMPRESA MODULAR AND DEVELOPED FOR THE EXCLUSIVE USE OF IMPRESA MODULAR. USE OF THESE DRAWINGS AND CONCEPTS CONTAINED THEREIN WITHOUT WRITTEN PERMISSION OF IMPRESA MODULAR IS PROHIBITED.



impresa
MODULAR

1586 WINCHESTER AVE.
MARTINSBURG, WV 25405
FAX: 877-419-2505
WWW.IMPRESAMODULAR.COM

SCALE:
N.T.S.
SHEET:

2.3

CUSTOMER:


ADDRESS:

-

-

ELEVATION

REVISION:	DATE:	BY:	REVISION:	DATE:	BY:
0	01/10/2025	SC			
1	02/06/2025	SC			

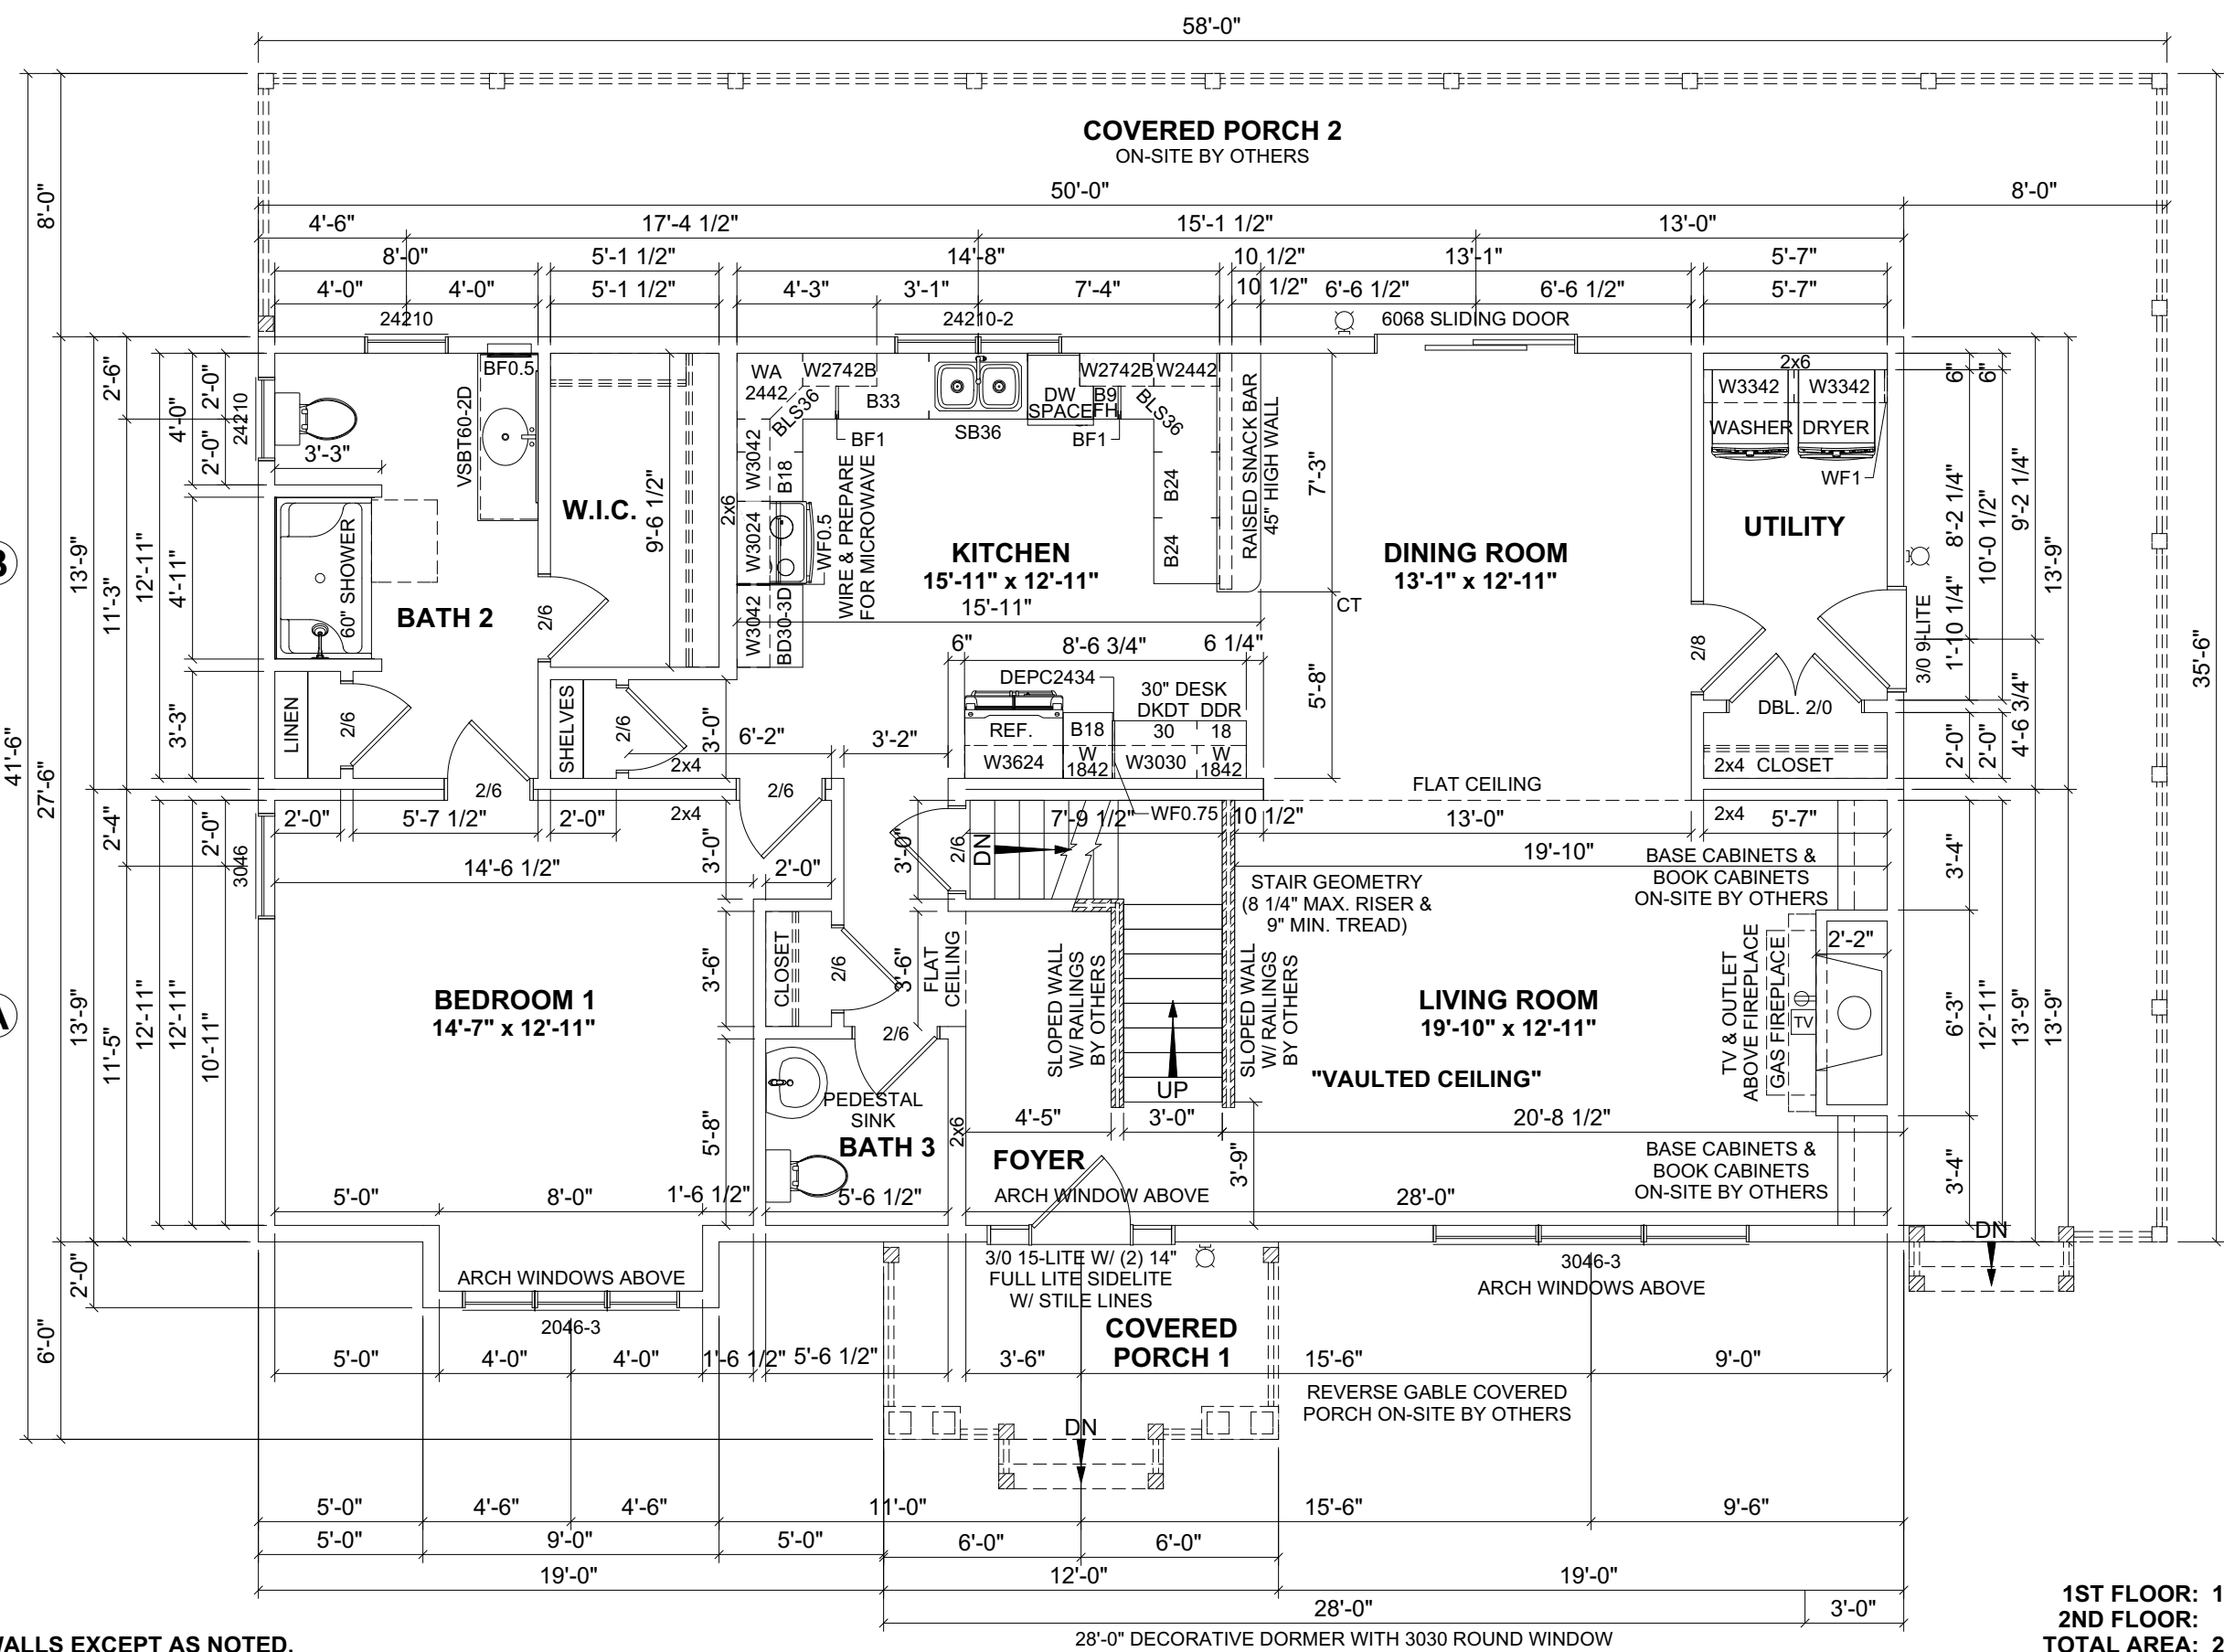

- NOTES:**
- 1. 2x6 EXTERIOR WALLS EXCEPT AS NOTED.
 - 2. 2x4 INTERIOR WALLS EXCEPT AS NOTED.
 - 3. 9'-0" CEILING HEIGHT 1ST FLOOR & 8'-0" CEILING HEIGHT 2ND FLOOR.
 - 4. 4.5/12 & 12/12 NON-STORAGE ROOF EXCEPT AS NOTED.
 - 5. DOUBLE HUNG WINDOWS.

DISCLAIMER: THESE DRAWINGS ARE ARTISTS RENDERINGS ONLY AND FINAL PROJECT MAY NOT BE IDENTICAL TO THAT SHOWN HERE. PROPRIETARY WORK PRODUCT AND PROPERTY OF EXPRESS HOMES, INC. DBA IMPRESA MODULAR AND DEVELOPED FOR THE EXCLUSIVE USE OF IMPRESA MODULAR. USE OF THESE DRAWINGS AND CONCEPTS CONTAINED THEREIN WITHOUT WRITTEN PERMISSION OF IMPRESA MODULAR IS PROHIBITED.

1ST FLOOR: 1,393 SQ.FT.
2ND FLOOR: 885 SQ.FT.
TOTAL AREA: 2,278 SQ.FT.

COVERED PORCH 1: 72 SQ.FT.
COVERED PORCH 2: 684 SQ.FT.
TOTAL AREA: 756 SQ.FT.

**impresa**
MODULAR

1586 WINCHESTER AVE.
MARTINSBURG, WV 25405
FAX: 877-419-2505
WWW.IMPRESAMODULAR.COM

CUSTOMER:

ADDRESS:

SCALE:

N.T.S.

SHEET:


3.0

FIRST FLOOR PLAN

REVISION:	DATE:	BY:	REVISION:	DATE:	BY:
0	01/10/2025	SC			
1	02/06/2025	SC			

DATE:

DATE:

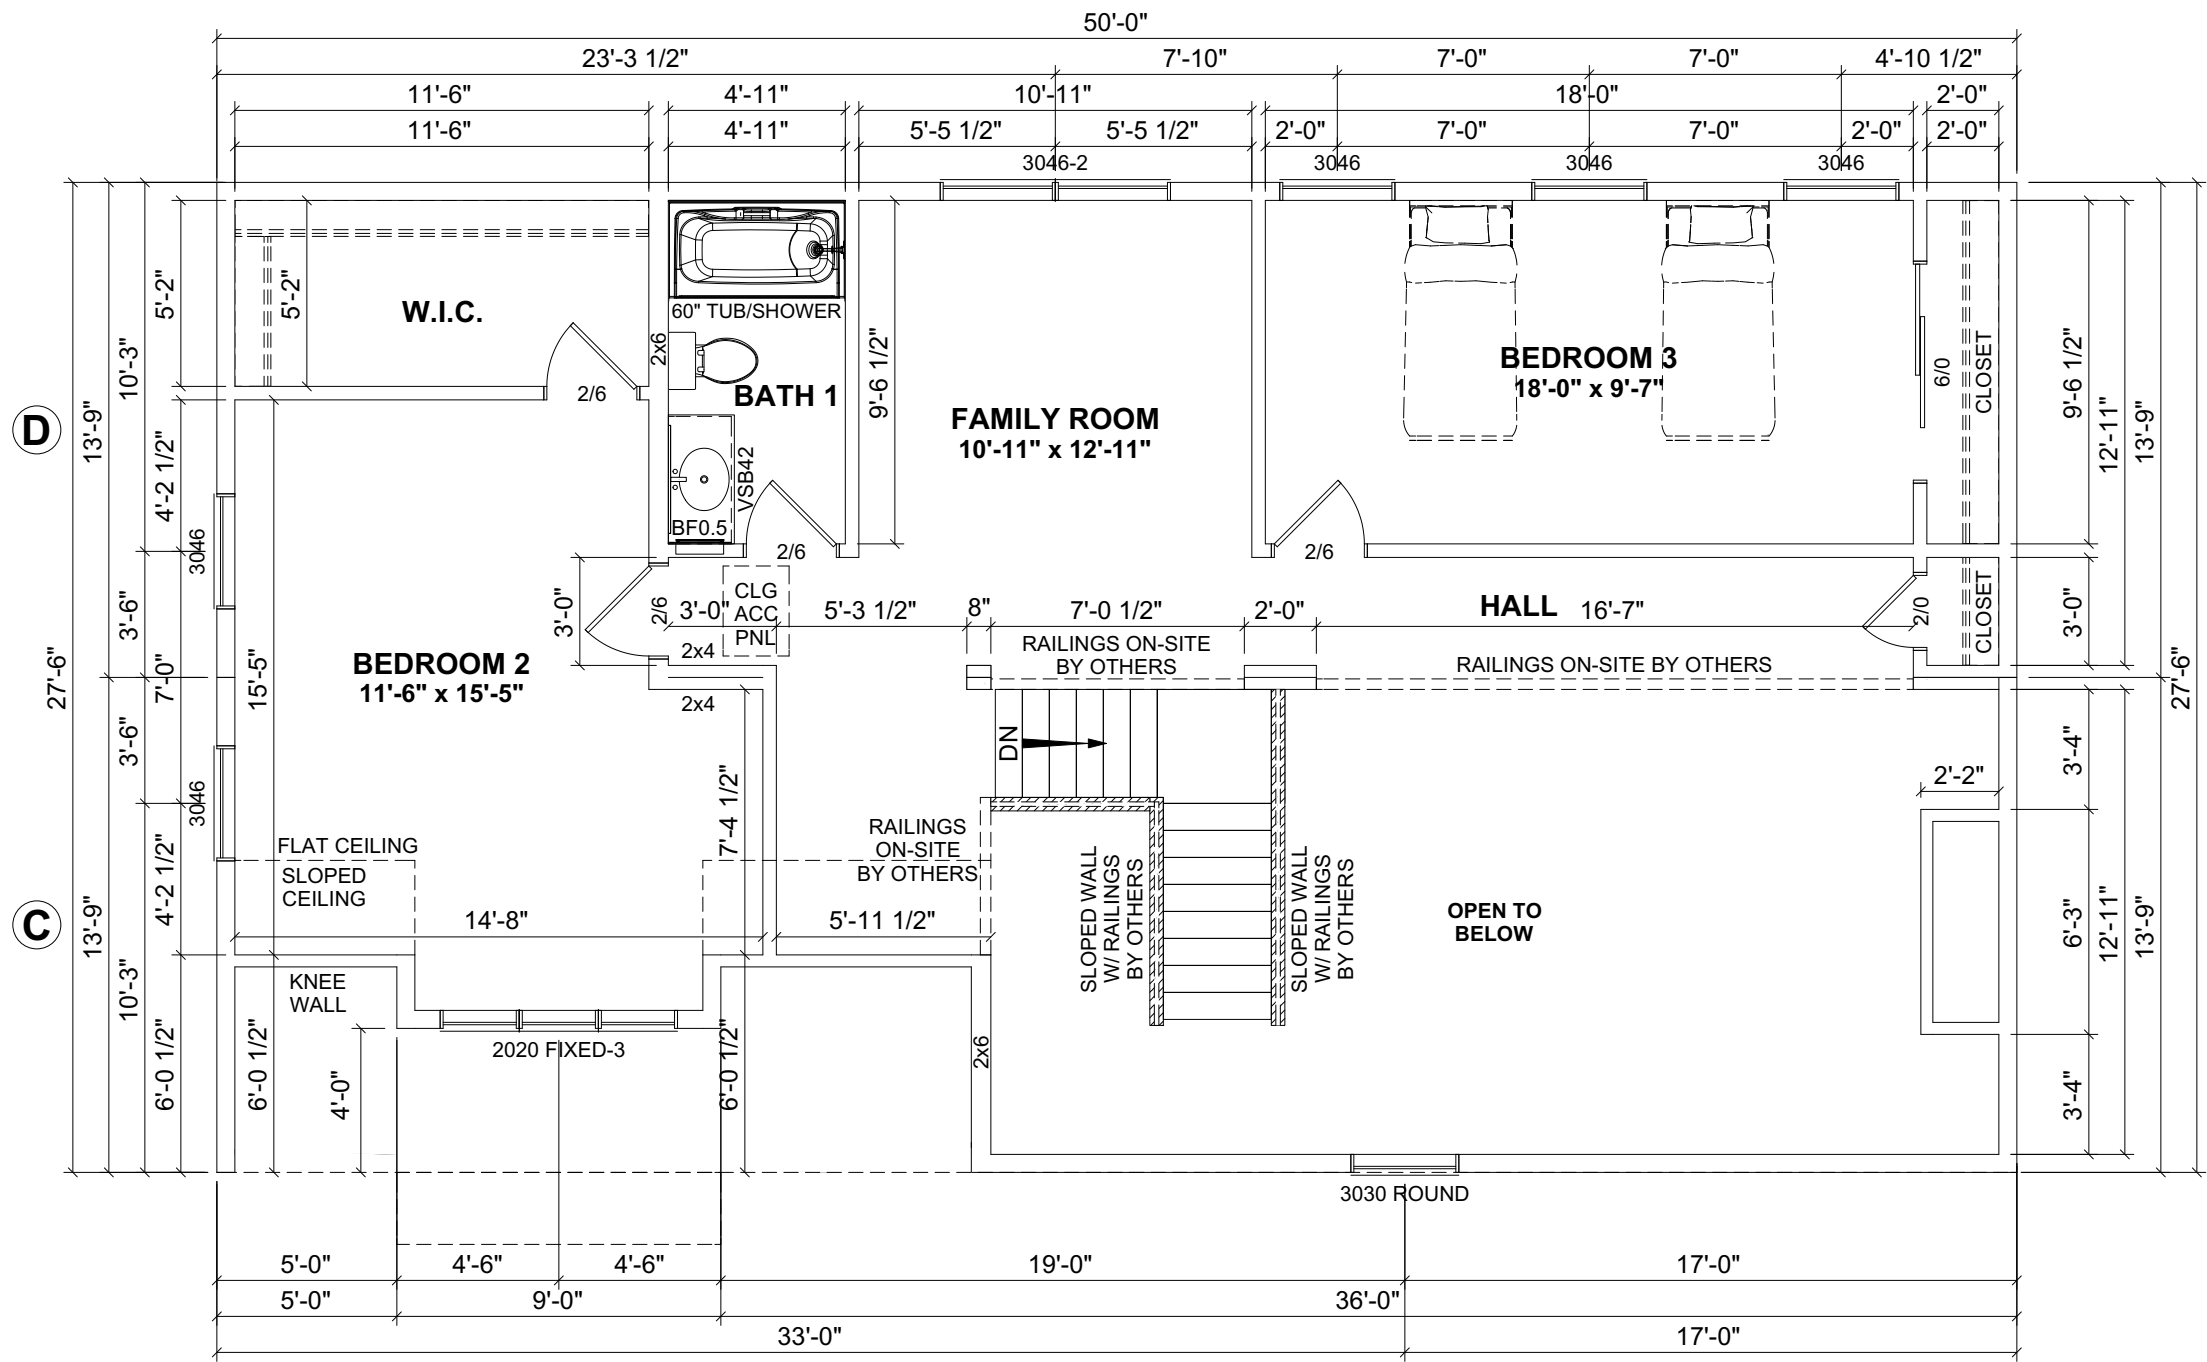

1ST FLOOR: 1,393 SQ.FT.
2ND FLOOR: 885 SQ.FT.
TOTAL AREA: 2,278 SQ.FT.

COVERED PORCH 1: 72 SQ.FT.
COVERED PORCH 2: 684 SQ.FT.
TOTAL AREA: 756 SQ.FT.

REVISION:	DATE:	BY:	REVISION:	DATE:	BY:
0	01/10/2025	SC			
1	02/06/2025	SC			

SECOND FLOOR PLAN

CUSTOMER:
ADDRESS: - -

**impresa**
MODULAR

1586 WINCHESTER AVE.
MARTINSBURG, WV 25405
FAX: 877-419-2505
WWW.IMPRESAMODULAR.COM

SCALE: N.T.S.
SHEET: 3.1

DISCLAIMER: THESE DRAWINGS ARE ARTISTS RENDERINGS ONLY AND FINAL PROJECT MAY NOT BE IDENTICAL TO THAT SHOWN HERE. PROPRIETARY WORK PRODUCT AND PROPERTY OF EXPRESS HOMES, INC. DBA IMPRESA MODULAR AND DEVELOPED FOR THE EXCLUSIVE USE OF IMPRESA MODULAR. USE OF THESE DRAWINGS AND CONCEPTS CONTAINED THEREIN WITHOUT WRITTEN PERMISSION OF IMPRESA MODULAR IS PROHIBITED.