

- NOTES:**
1. 2x6 EXTERIOR WALLS EXCEPT AS NOTED.
 2. 2x4 INTERIOR WALLS EXCEPT AS NOTED.
 3. 9'-0" CEILING HEIGHT 1ST FLOOR & 8'-0" CEILING HEIGHT 2ND FLOOR.
 4. 7/12 NON-STORAGE ROOF EXCEPT AS NOTED.

- COLORS:**
1. SIDING: DARKER BLUE SIDING / WHITE SHAKES
 2. STONE: GREY
 3. CORNER BOARD: WHITE
 4. WINDOWS: WHITE

1ST FLOOR: 2,359 SQ.FT.
 2ND FLOOR: 1,349 SQ.FT.
 GARAGE: 638 SQ.FT.
 TOTAL AREA: 4,346 SQ.FT.

1ST FLOOR PORCH: 146 SQ.FT.
 1ST FLOOR DECK 1: 517 SQ.FT.
 1ST FLOOR DECK 2: 186 SQ.FT.
 TOTAL AREA: 849 SQ.FT.

REVISION:	DATE:	BY:	REVISION:	DATE:	BY:
0	01/16/2023	SC			
1	01/22/2023	SC			
2	02/11/2023	SC			
3	04/13/2023	SC			
4	04/21/2023	SC			


FIRST FLOOR PLAN

CUSTOMER: _____
 ADDRESS: _____

impresa MODULAR
 1566 WINCHESTER AVE.
 MARTINSBURG, WV 25405
 FAX: 877-419-2505
 WWW.IMPRESAMODULAR.COM

SCALE: N.T.S.
 SHEET: 1.1

DISCLAIMER: THESE DRAWINGS ARE ARTISTS RENDERINGS ONLY AND FINAL PROJECT MAY NOT BE IDENTICAL TO THAT SHOWN HERE. PROPRIETARY WORK PRODUCT AND PROPERTY OF EXPRESS HOMES, INC. DBA IMPRESA MODULAR AND DEVELOPED FOR THE EXCLUSIVE USE OF IMPRESA MODULAR. USE OF THESE DRAWINGS AND CONCEPTS CONTAINED THEREIN WITHOUT WRITTEN PERMISSION OF IMPRESA MODULAR IS PROHIBITED.

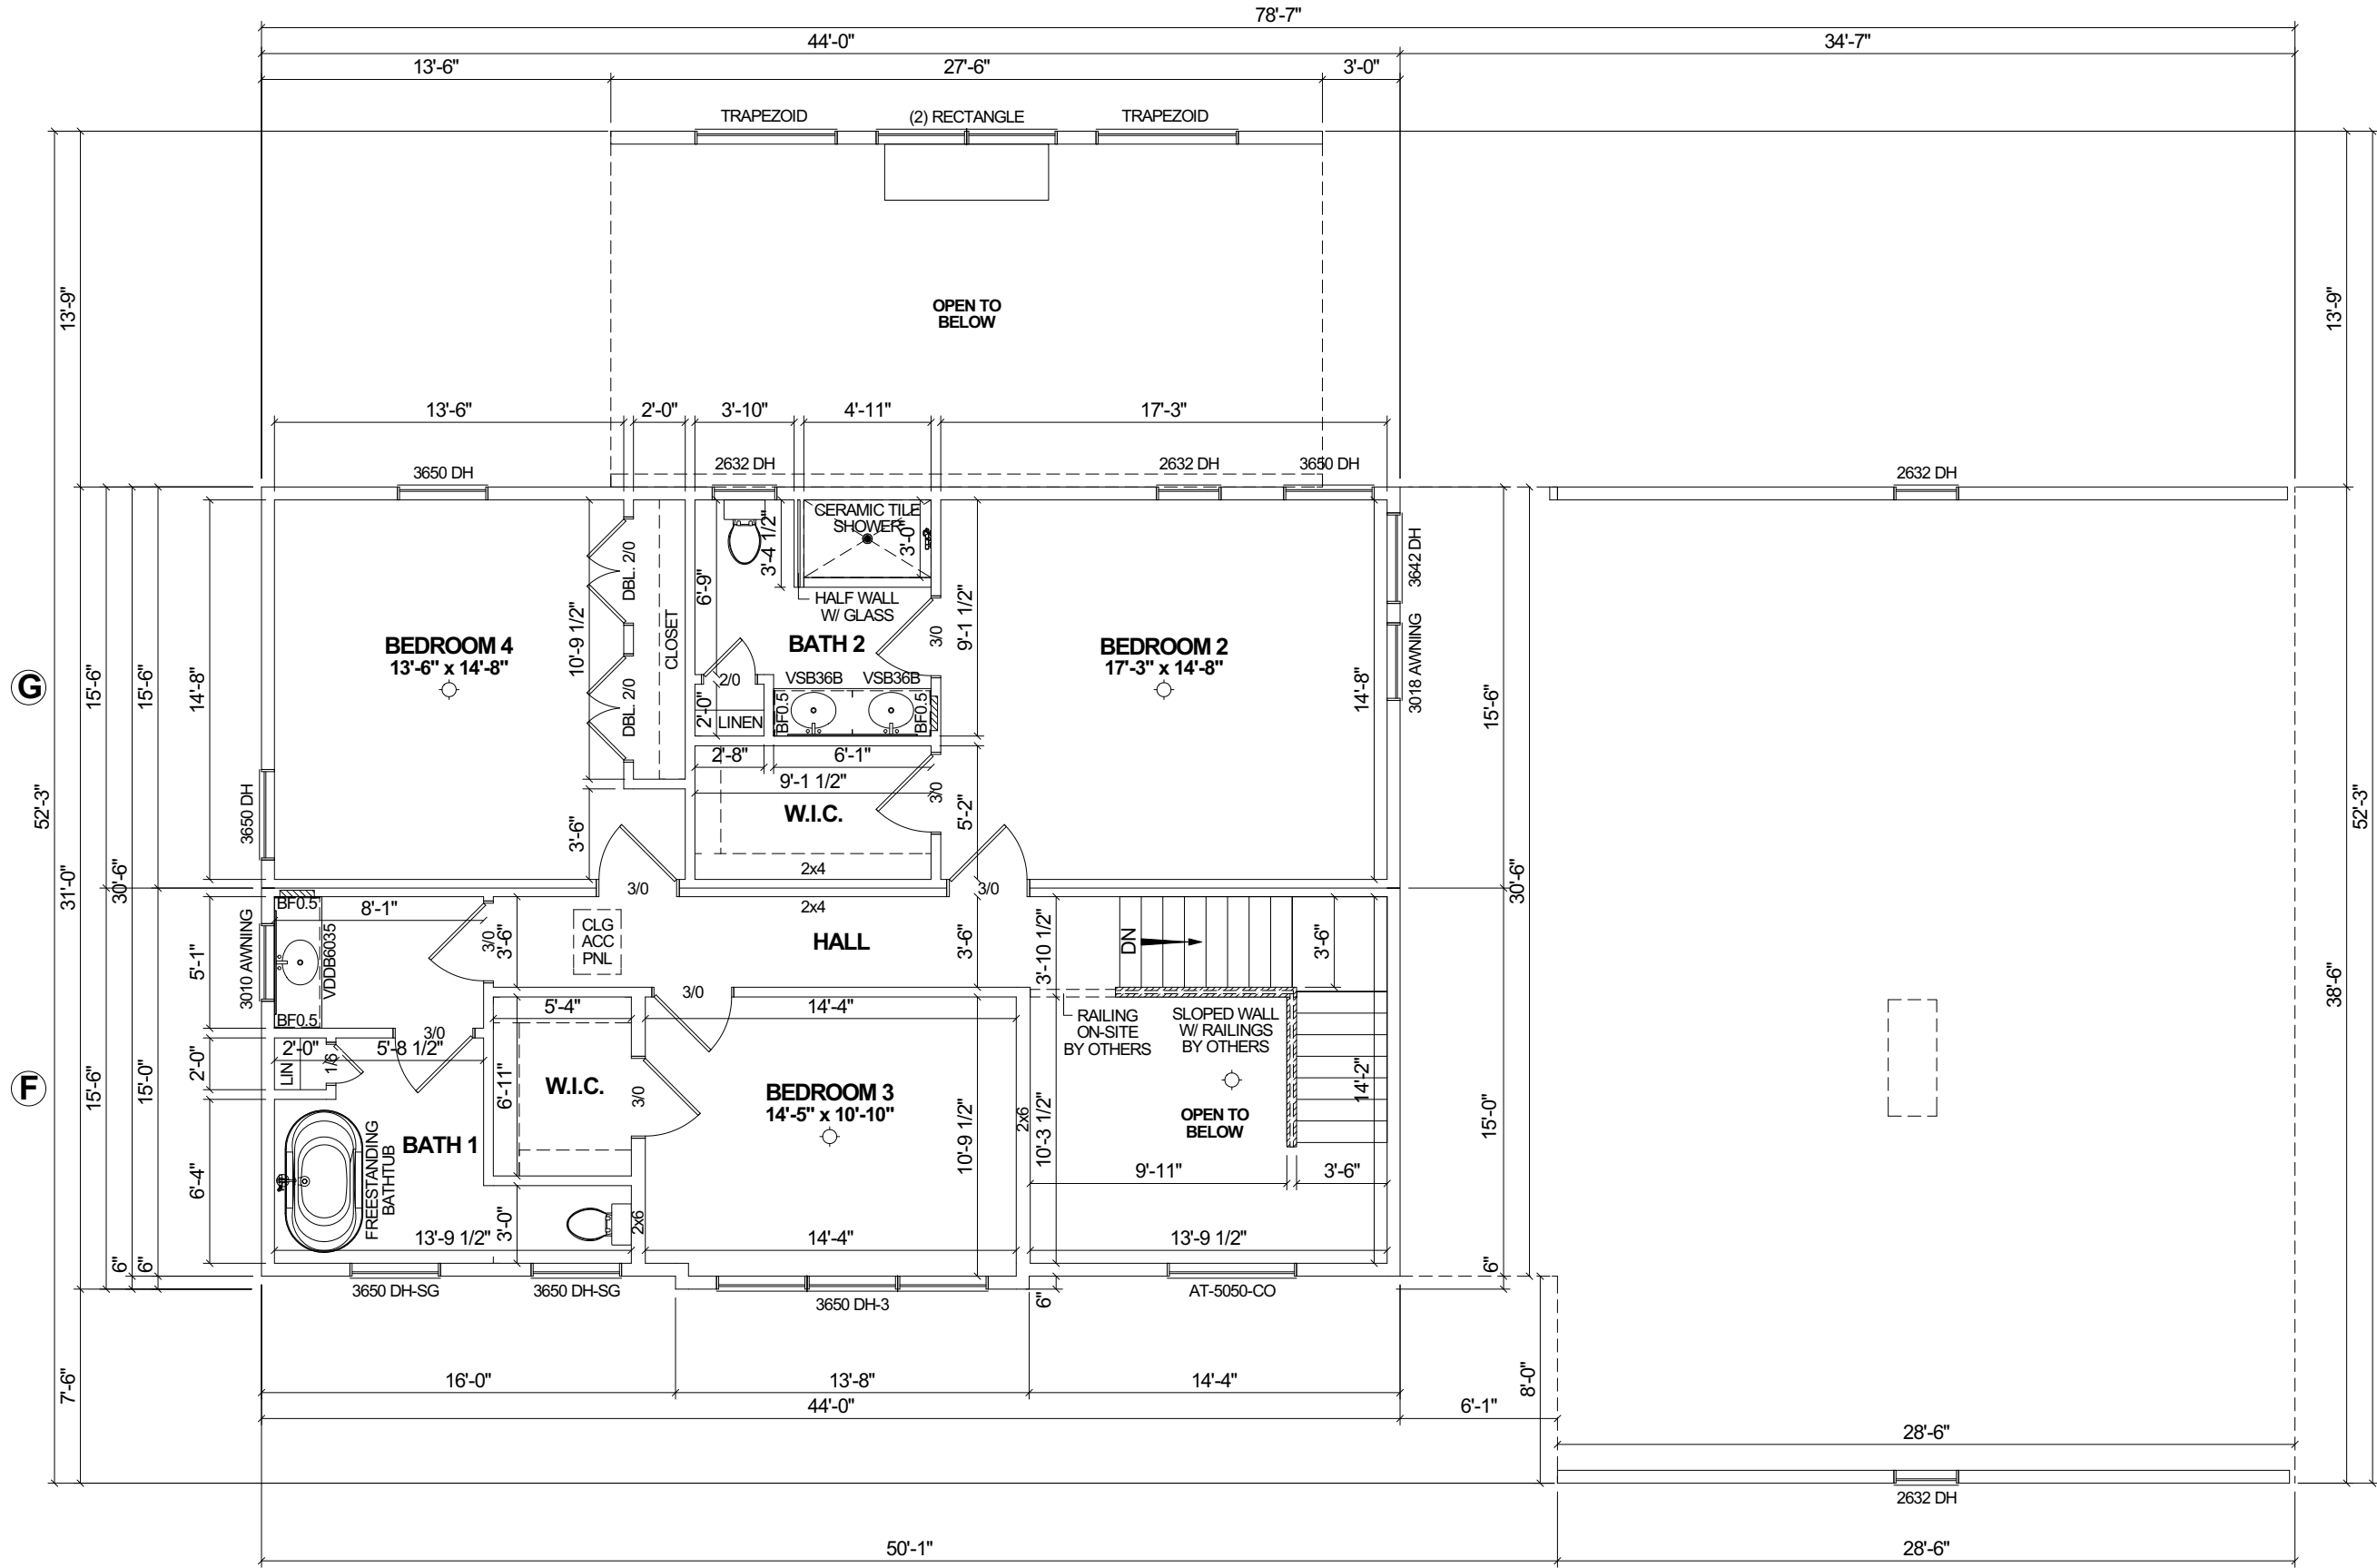

REVISION:	DATE:	BY:	REVISION:	DATE:	BY:
0	01/16/2023	SC			
1	01/22/2023	SC			
2	02/11/2023	SC			
3	04/13/2023	SC			
4	04/21/2023	SC			


SECOND FLOOR PLAN

CUSTOMER:
ADDRESS:

impresa MODULAR
1586 WINCHESTER AVE.
MARTINSBURG, WV 25405
FAX: 877-419-2505
WWW.IMPRESAMODULAR.COM

SCALE:
N.T.S.
SHEET:
1.2

DISCLAIMER: THESE DRAWINGS ARE ARTISTS RENDERINGS ONLY AND FINAL PROJECT MAY NOT BE IDENTICAL TO THAT SHOWN HERE. PROPRIETARY WORK PRODUCT AND PROPERTY OF EXPRESS HOMES, INC. DBA IMPRESA MODULAR AND DEVELOPED FOR THE EXCLUSIVE USE OF IMPRESA MODULAR. USE OF THESE DRAWINGS AND CONCEPTS CONTAINED THEREIN WITHOUT WRITTEN PERMISSION OF IMPRESA MODULAR IS PROHIBITED.

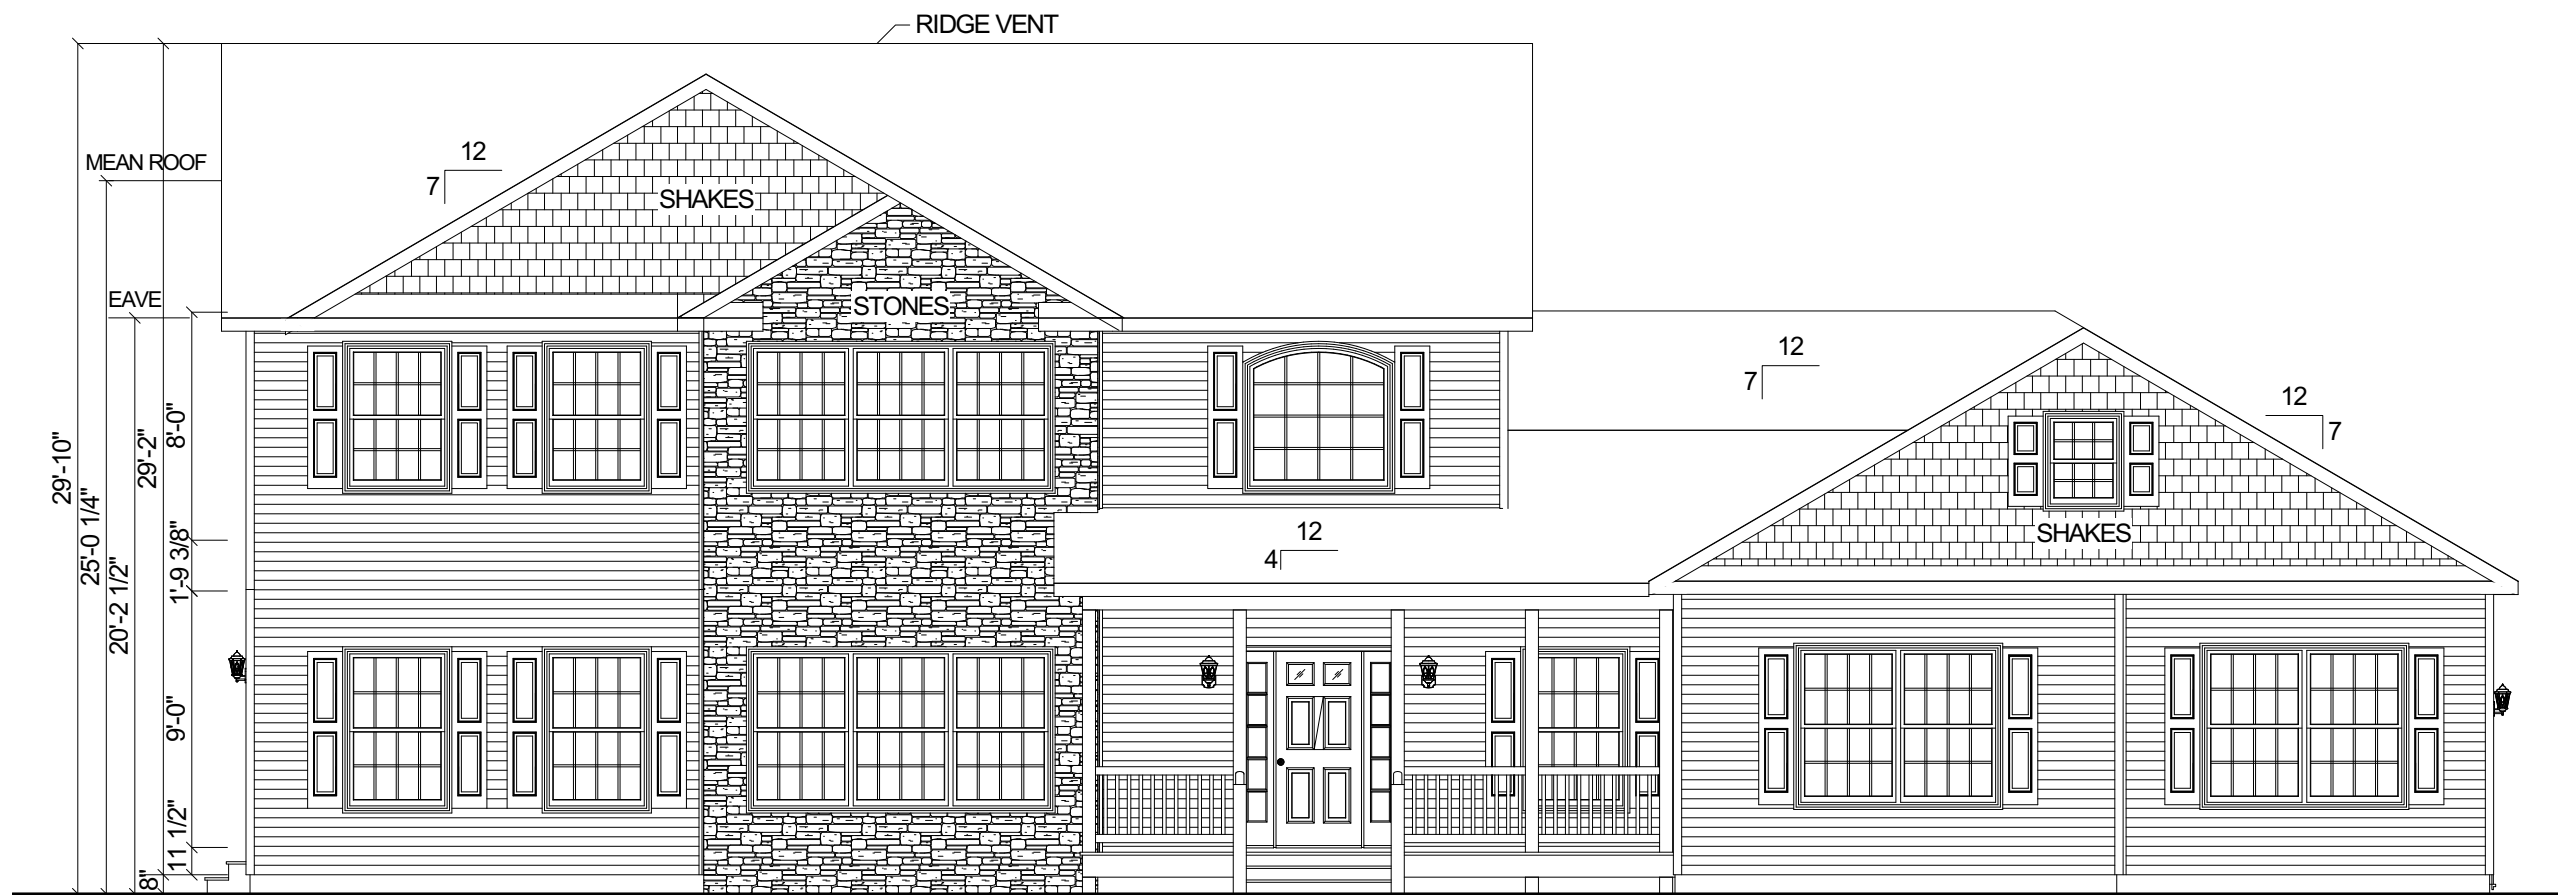

FRONT ELEVATION



REAR ELEVATION

REVISION:	DATE:	BY:	REVISION:	DATE:	BY:
0	01/16/2023	SC			
1	01/22/2023	SC			
2	02/11/2023	SC			
3	04/13/2023	SC			
4	04/21/2023	SC			


ELEVATIONS

CUSTOMER:
ADDRESS:


impresa
MODULAR
1586 WINCHESTER AVE.
MARTINSBURG, WV 25405
FAX: 877-419-2505
WWW.IMPRESAMODULAR.COM

SCALE:
N.T.S.
SHEET:
2.0

DISCLAIMER: THESE DRAWINGS ARE ARTISTS RENDERINGS ONLY AND FINAL PROJECT MAY NOT BE IDENTICAL TO THAT SHOWN HERE. PROPRIETARY WORK PRODUCT AND PROPERTY OF EXPRESS HOMES, INC. DBA IMPRESA MODULAR AND DEVELOPED FOR THE EXCLUSIVE USE OF IMPRESA MODULAR. USE OF THESE DRAWINGS AND CONCEPTS CONTAINED THEREIN WITHOUT WRITTEN PERMISSION OF IMPRESA MODULAR IS PROHIBITED.

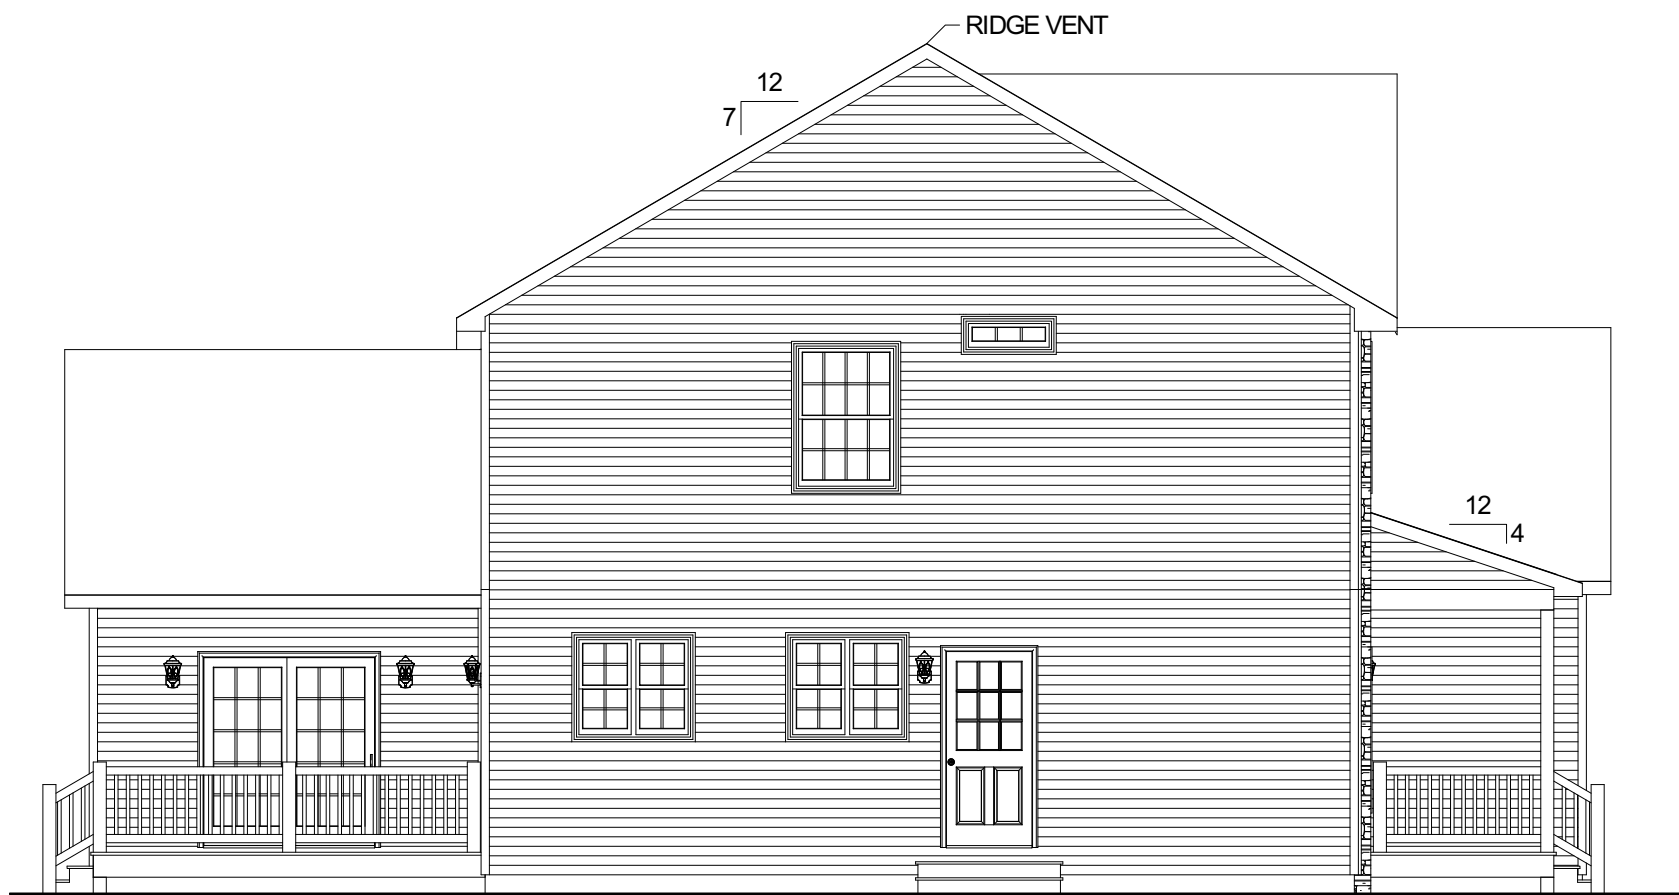

LEFT ELEVATION

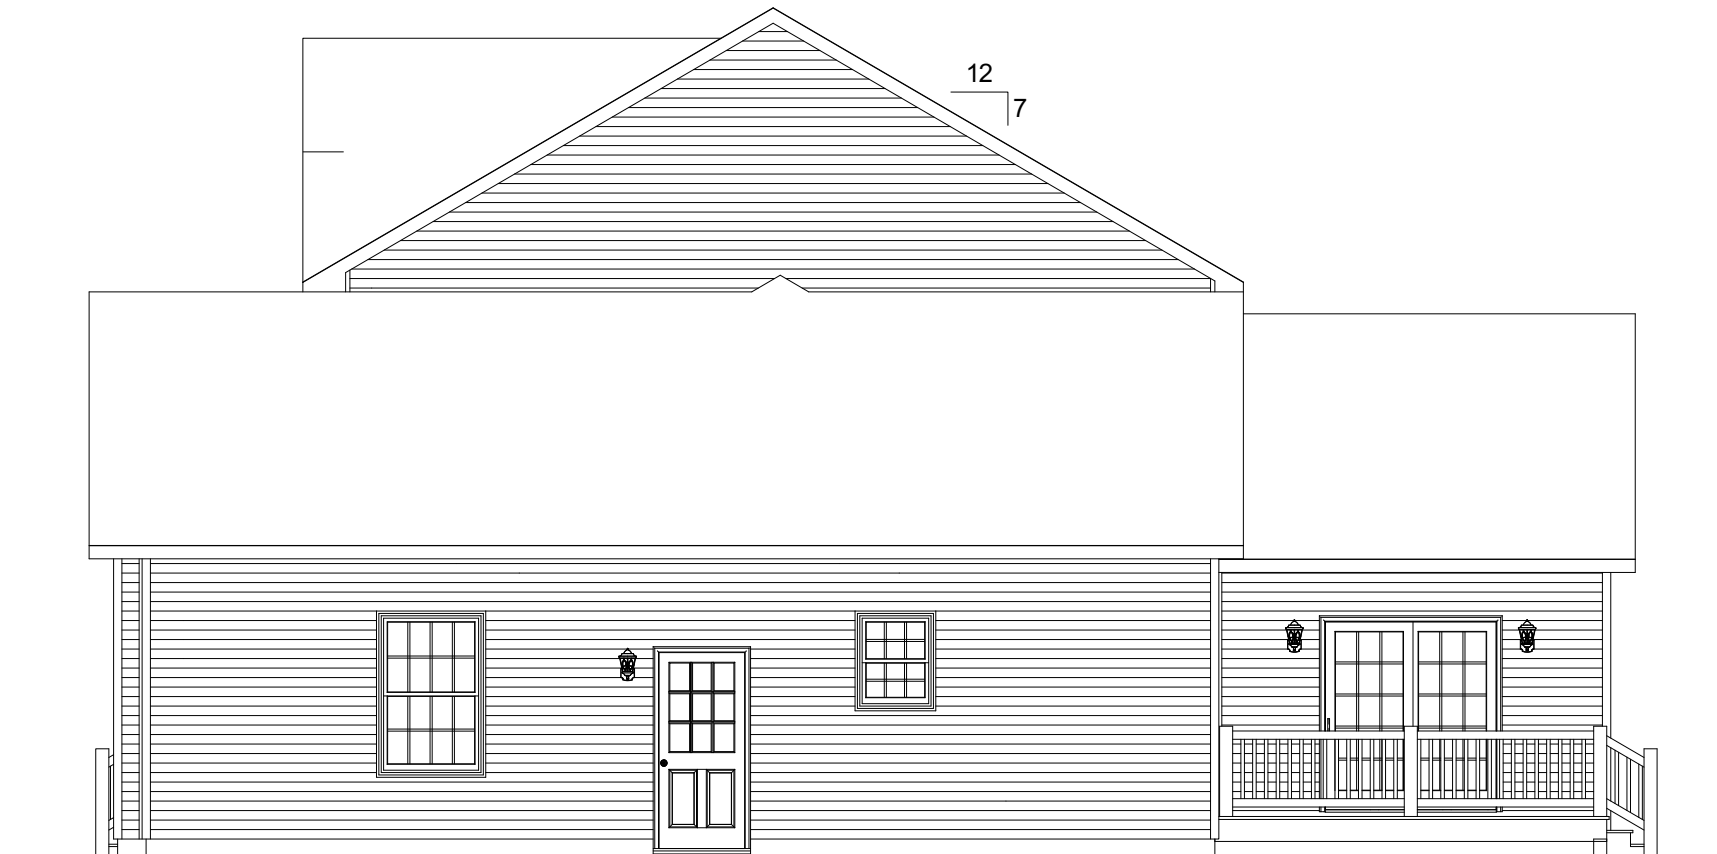

RIGHT ELEVATION


REVISION:	DATE:	BY:	REVISION:	DATE:	BY:
0	01/16/2023	SC			
1	01/22/2023	SC			
2	02/11/2023	SC			
3	04/13/2023	SC			
4	04/21/2023	SC			

ELEVATIONS	
CUSTOMER:	
ADDRESS:	

impresa
MODULAR
1586 WINCHESTER AVE.
MARTINSBURG, WV 25405
FAX: 877-419-2505
WWW.IMPRESAMODULAR.COM

SCALE:	N.T.S.
SHEET:	2.1

DISCLAIMER: THESE DRAWINGS ARE ARTISTS RENDERINGS ONLY AND FINAL PROJECT MAY NOT BE IDENTICAL TO THAT SHOWN HERE. PROPRIETARY WORK PRODUCT AND PROPERTY OF EXPRESS HOMES, INC. DBA IMPRESA MODULAR AND DEVELOPED FOR THE EXCLUSIVE USE OF IMPRESA MODULAR. USE OF THESE DRAWINGS AND CONCEPTS CONTAINED THEREIN WITHOUT WRITTEN PERMISSION OF IMPRESA MODULAR IS PROHIBITED.

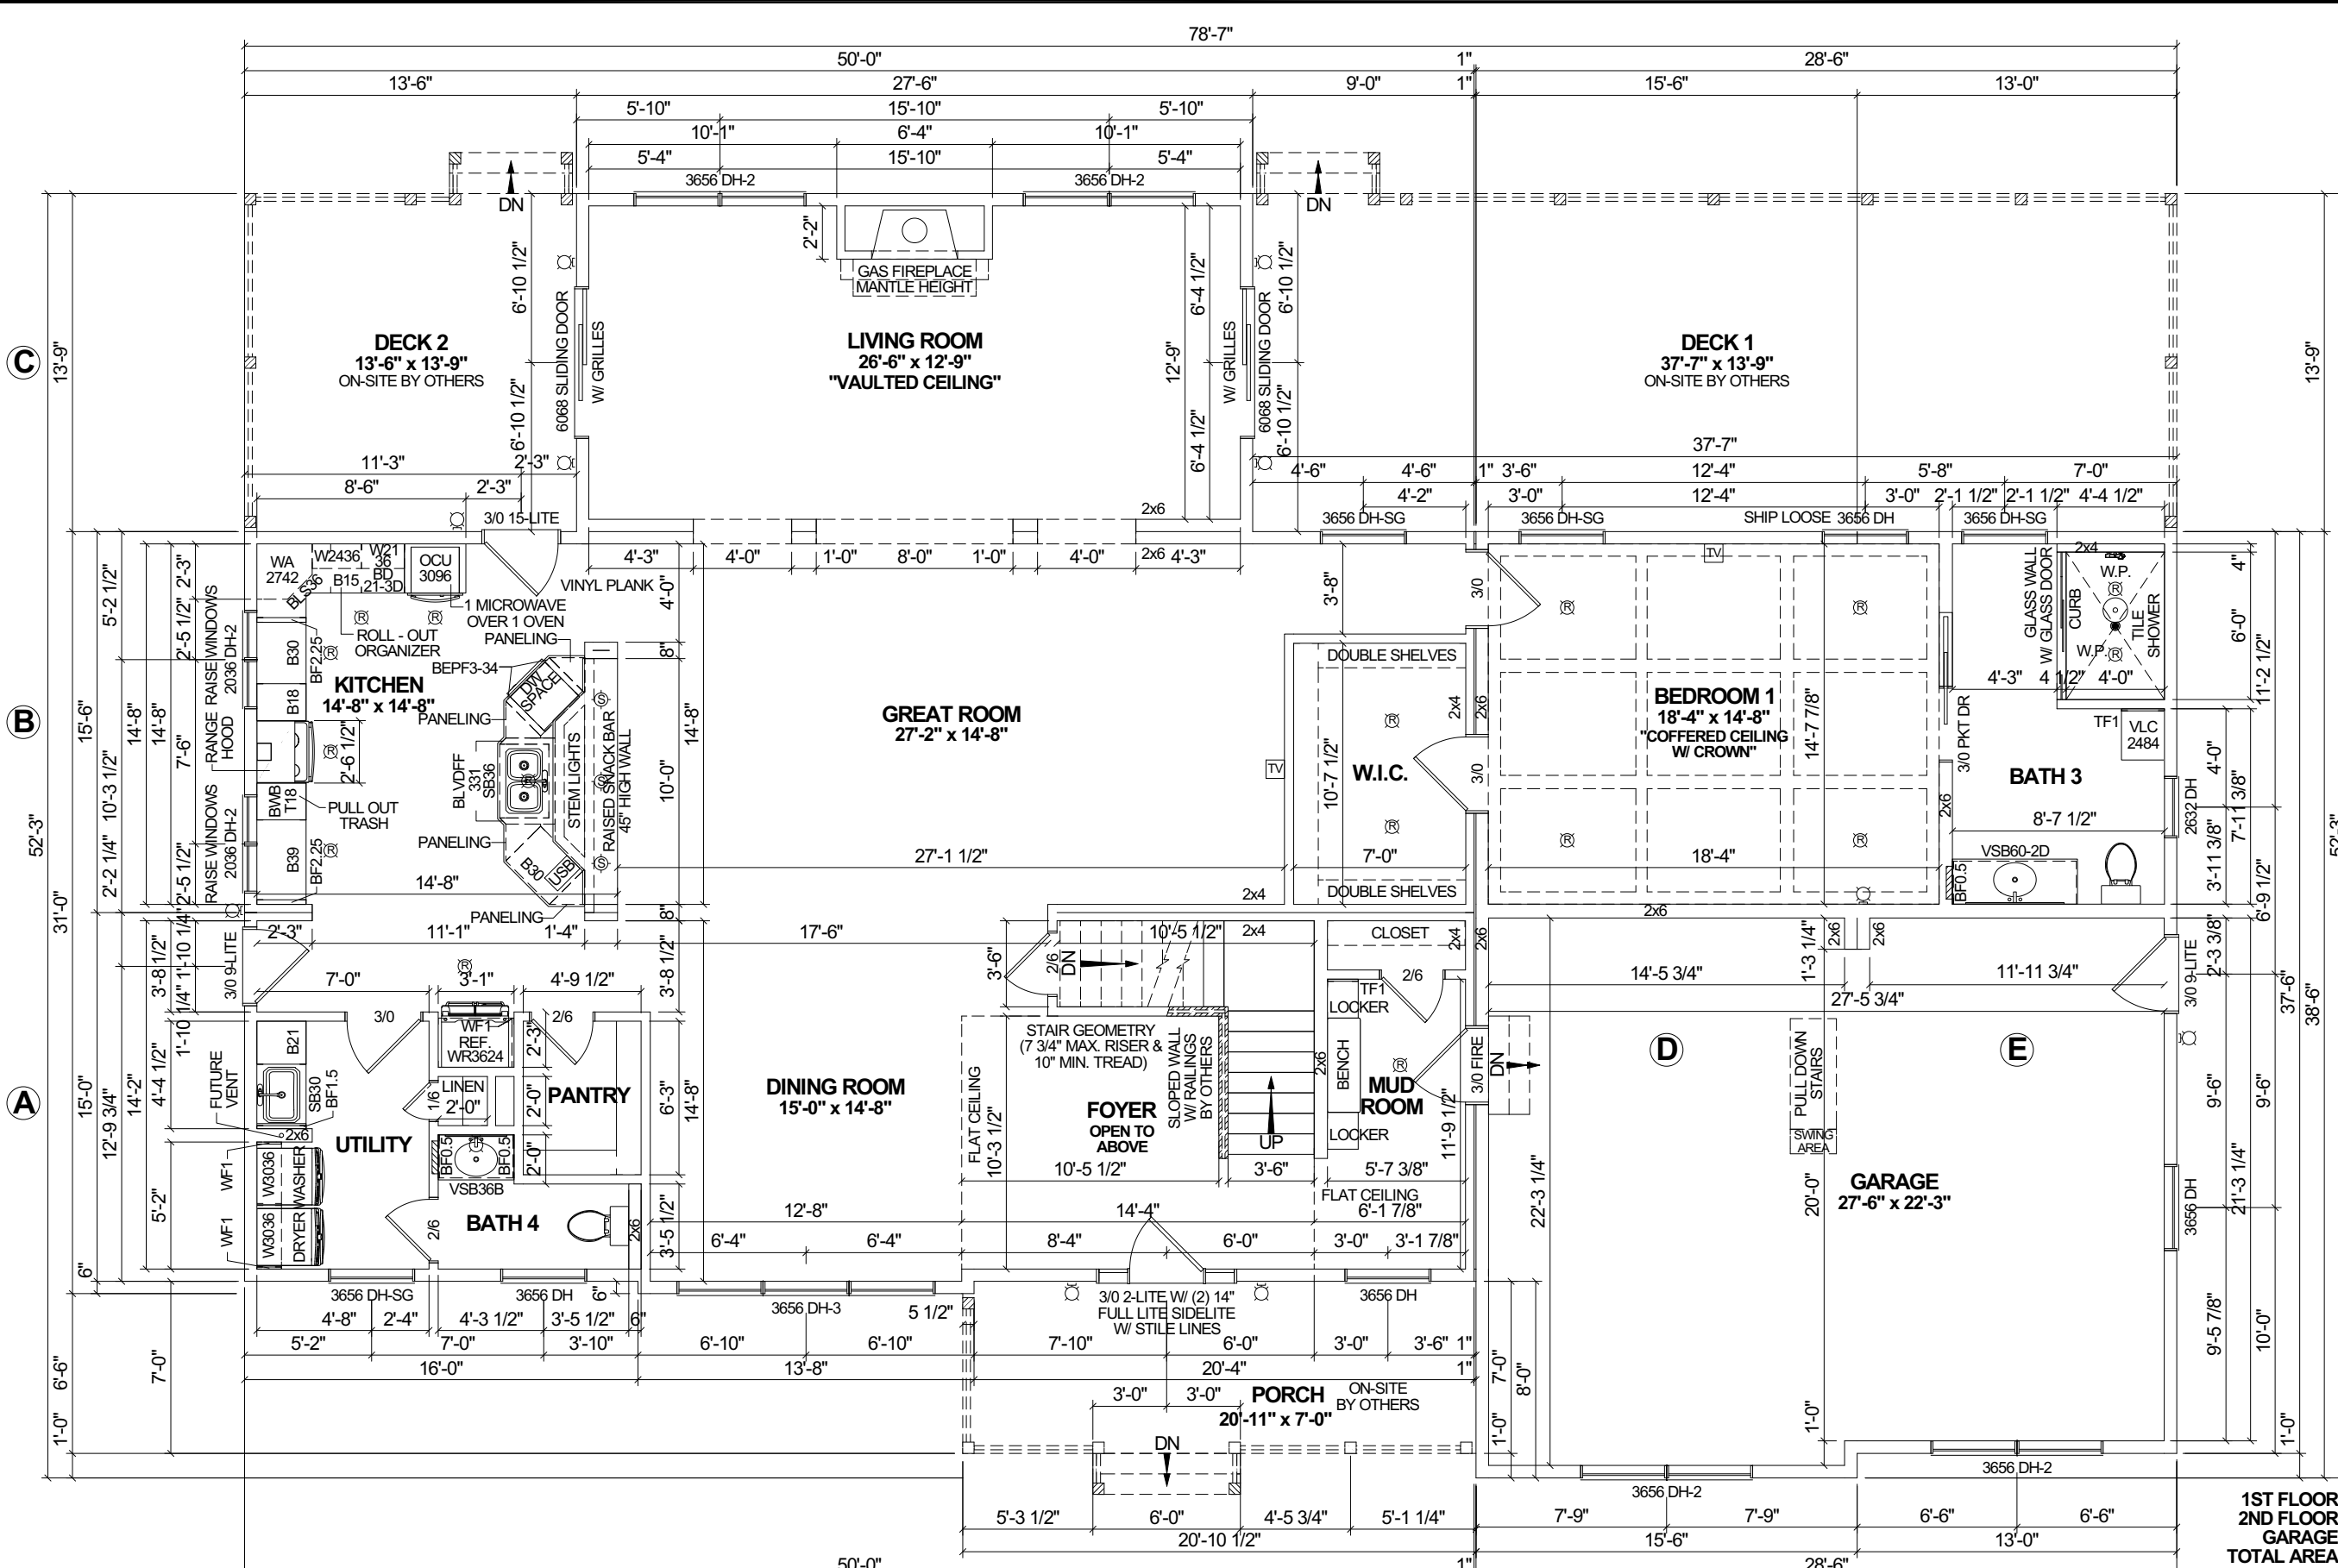

- NOTES:**
1. 2x6 EXTERIOR WALLS EXCEPT AS NOTED.
 2. 2x4 INTERIOR WALLS EXCEPT AS NOTED.
 3. 9'-0" CEILING HEIGHT 1ST FLOOR & 8'-0" CEILING HEIGHT 2ND FLOOR.
 4. 7/12 NON-STORAGE ROOF EXCEPT AS NOTED.

- COLORS:**
1. SIDING: DARKER BLUE SIDING / WHITE SHAKES
 2. STONE: GREY
 3. CORNER BOARD: WHITE
 4. WINDOWS: WHITE

1ST FLOOR: 2,359 SQ.FT.
 2ND FLOOR: 1,349 SQ.FT.
 GARAGE: 638 SQ.FT.
 TOTAL AREA: 4,346 SQ.FT.

1ST FLOOR PORCH: 146 SQ.FT.
 1ST FLOOR DECK 1: 517 SQ.FT.
 1ST FLOOR DECK 2: 186 SQ.FT.
 TOTAL AREA: 849 SQ.FT.

REVISION:	DATE:	BY:	REVISION:	DATE:	BY:
0	01/16/2023	SC			
1	01/22/2023	SC			
2	02/11/2023	SC			
3	04/13/2023	SC			
4	04/21/2023	SC			


FIRST FLOOR PLAN

CUSTOMER: _____
 ADDRESS: _____

impresa MODULAR
 1566 WINCHESTER AVE.
 MARTINSBURG, WV 25405
 FAX: 877-419-2505
 WWW.IMPRESAMODULAR.COM

SCALE: N.T.S.
 SHEET: 3.0

DISCLAIMER: THESE DRAWINGS ARE ARTISTS RENDERINGS ONLY AND FINAL PROJECT MAY NOT BE IDENTICAL TO THAT SHOWN HERE. PROPRIETARY WORK PRODUCT AND PROPERTY OF EXPRESS HOMES, INC. DBA IMPRESA MODULAR AND DEVELOPED FOR THE EXCLUSIVE USE OF IMPRESA MODULAR. USE OF THESE DRAWINGS AND CONCEPTS CONTAINED THEREIN WITHOUT WRITTEN PERMISSION OF IMPRESA MODULAR IS PROHIBITED.

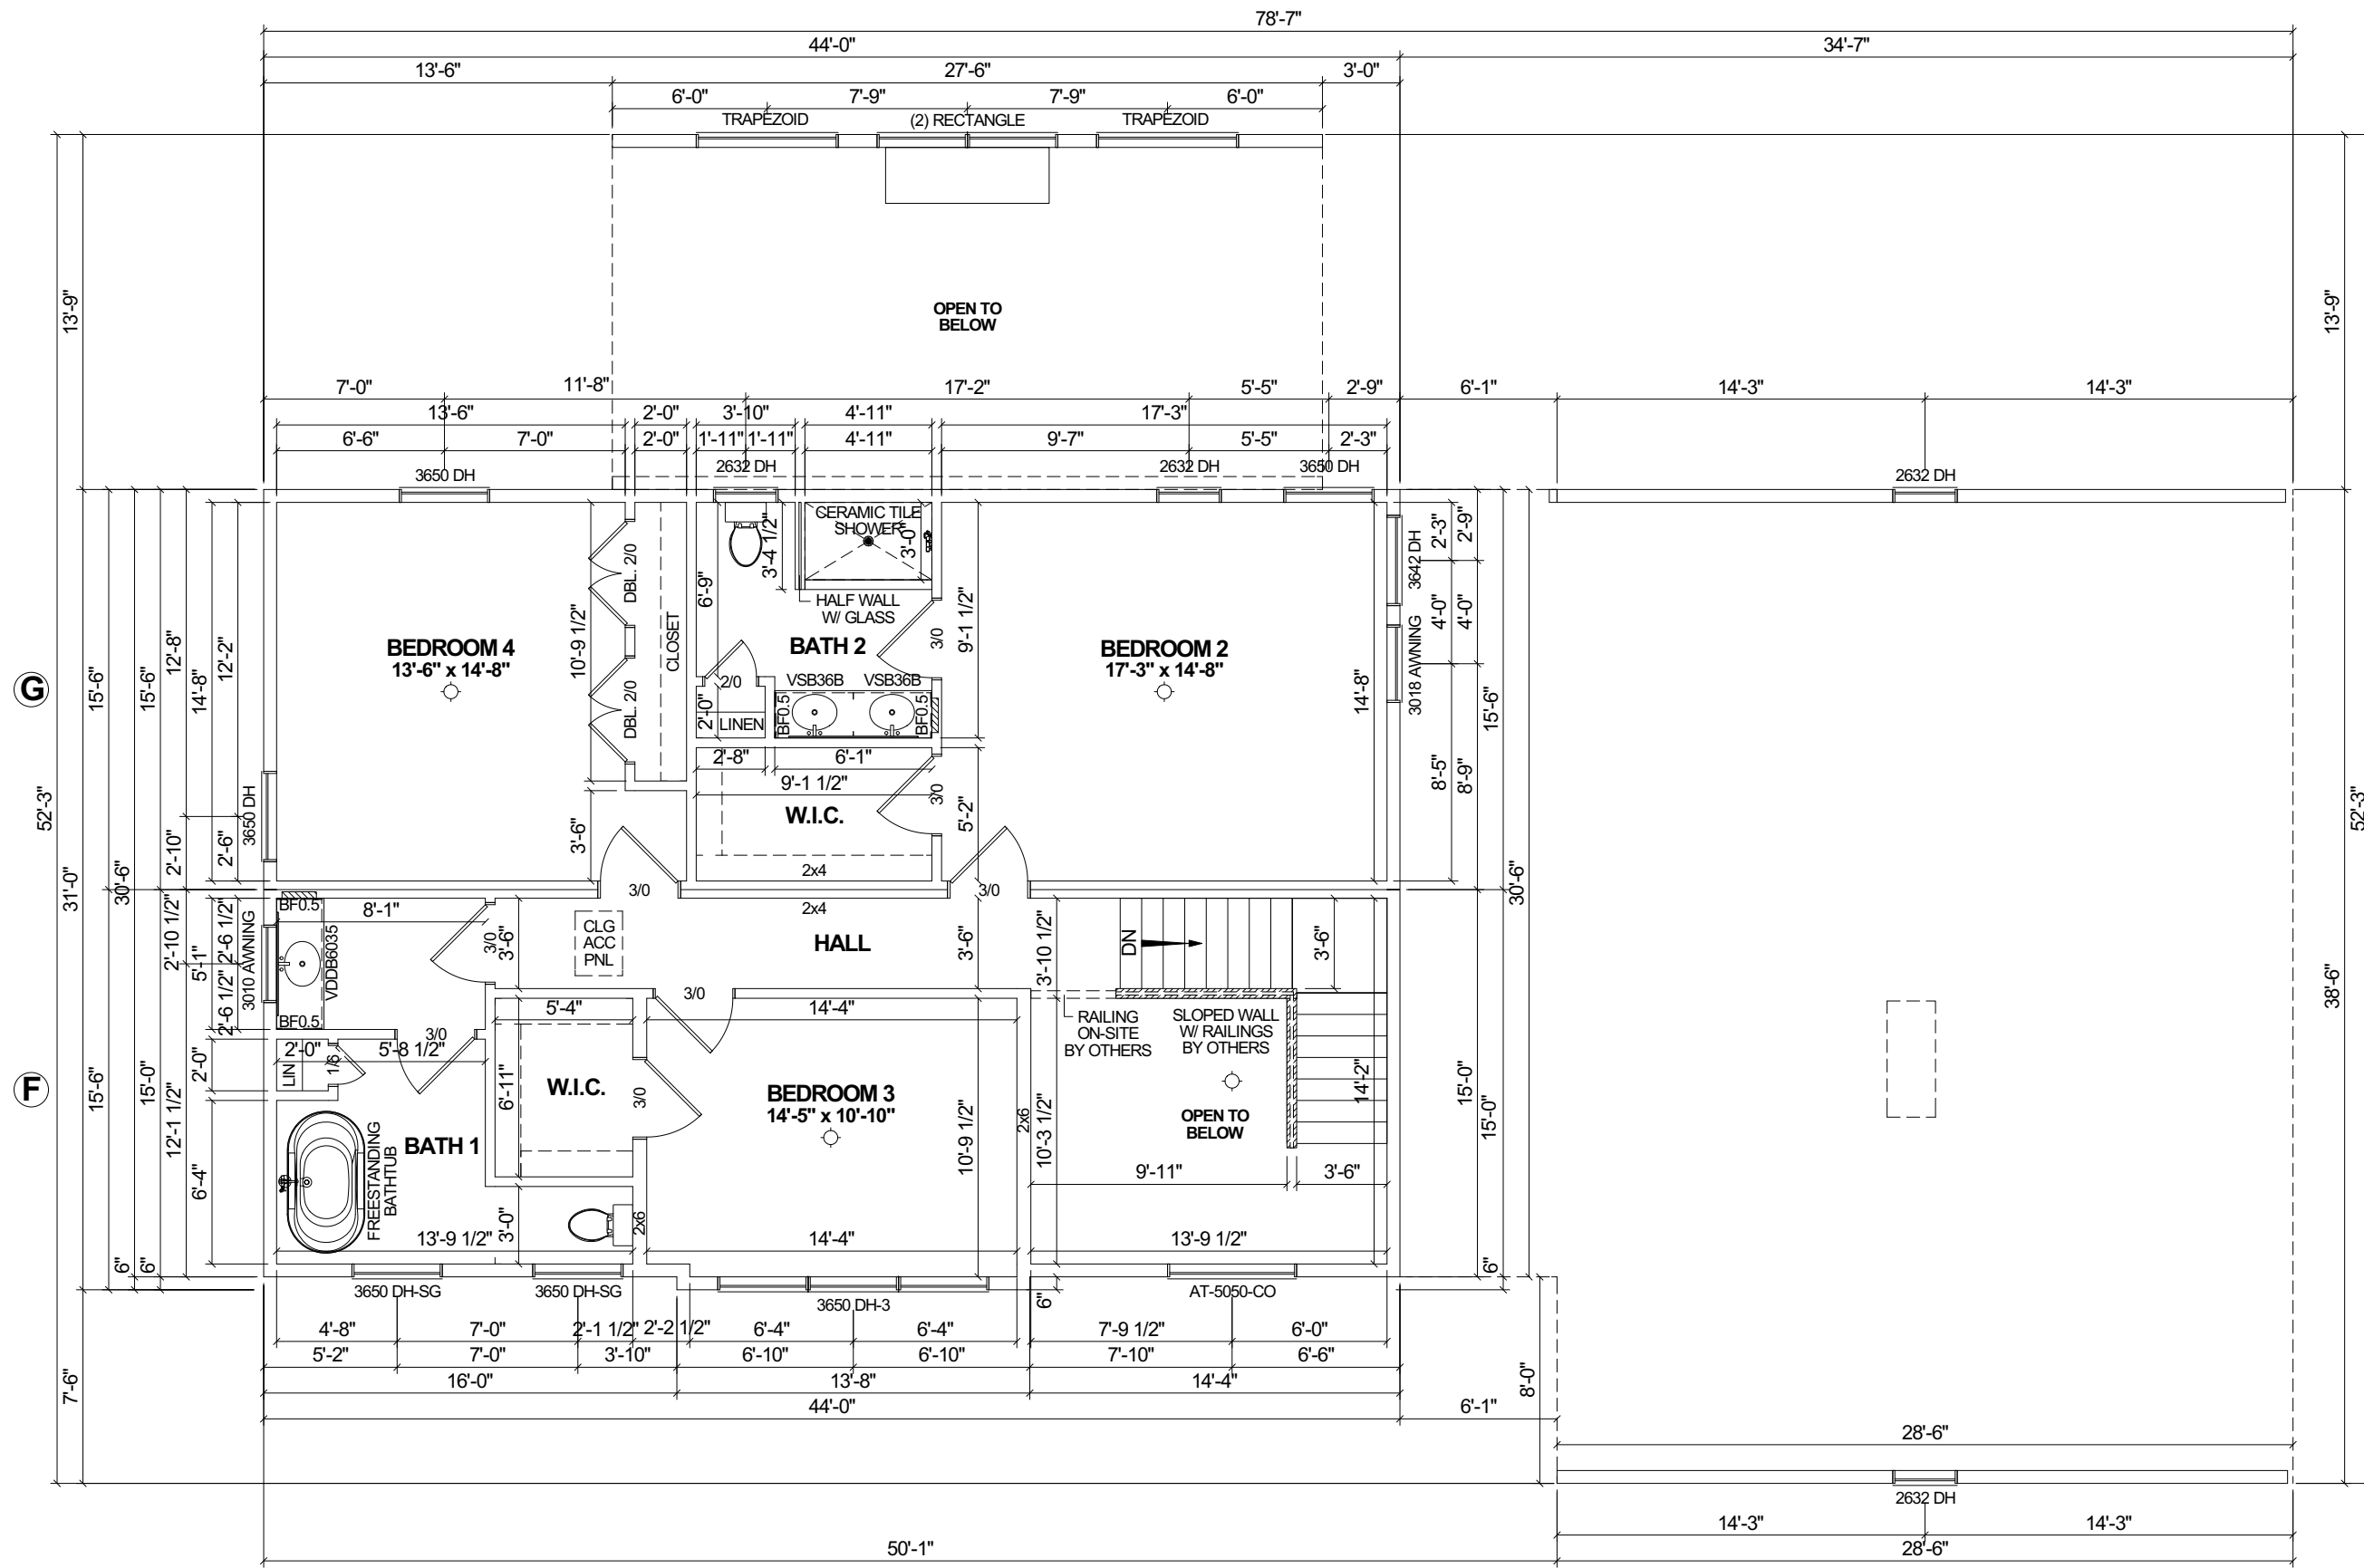

REVISION:	DATE:	BY:	REVISION:	DATE:	BY:
0	01/16/2023	SC			
1	01/22/2023	SC			
2	02/11/2023	SC			
3	04/13/2023	SC			
4	04/21/2023	SC			

SECOND FLOOR PLAN

CUSTOMER: _____
 ADDRESS: _____

impresa MODULAR
 1586 WINCHESTER AVE.
 MARTINSBURG, WV 25405
 FAX: 877-419-2505
 WWW.IMPRESAMODULAR.COM

SCALE: N.T.S.
 SHEET: **3.1**

DISCLAIMER: THESE DRAWINGS ARE ARTISTS RENDERINGS ONLY AND FINAL PROJECT MAY NOT BE IDENTICAL TO THAT SHOWN HERE. PROPRIETARY WORK PRODUCT AND PROPERTY OF EXPRESS HOMES, INC. DBA IMPRESA MODULAR AND DEVELOPED FOR THE EXCLUSIVE USE OF IMPRESA MODULAR. USE OF THESE DRAWINGS AND CONCEPTS CONTAINED THEREIN WITHOUT WRITTEN PERMISSION OF IMPRESA MODULAR IS PROHIBITED.



REVISION:	DATE:	BY:	REVISION:	DATE:	BY:
0	01/16/2023	SC			
1	01/22/2023	SC			
2	02/11/2023	SC			
3	04/13/2023	SC			
4	04/21/2023	SC			

CUSTOMER: _____

ADDRESS: _____

RENDERING




impresa
MODULAR

1586 WINCHESTER AVE.
MARTINSBURG, WV 25405
FAX: 877-419-2505
WWW.IMPRESAMODULAR.COM

SCALE:
N.T.S.

SHEET:
4.0

DISCLAIMER: THESE DRAWINGS ARE ARTISTS RENDERINGS ONLY AND FINAL PROJECT MAY NOT BE IDENTICAL TO THAT SHOWN HERE. PROPRIETARY WORK PRODUCT AND PROPERTY OF EXPRESS HOMES, INC. DBA IMPRESA MODULAR AND DEVELOPED FOR THE EXCLUSIVE USE OF IMPRESA MODULAR. USE OF THESE DRAWINGS AND CONCEPTS CONTAINED THEREIN WITHOUT WRITTEN PERMISSION OF IMPRESA MODULAR IS PROHIBITED.

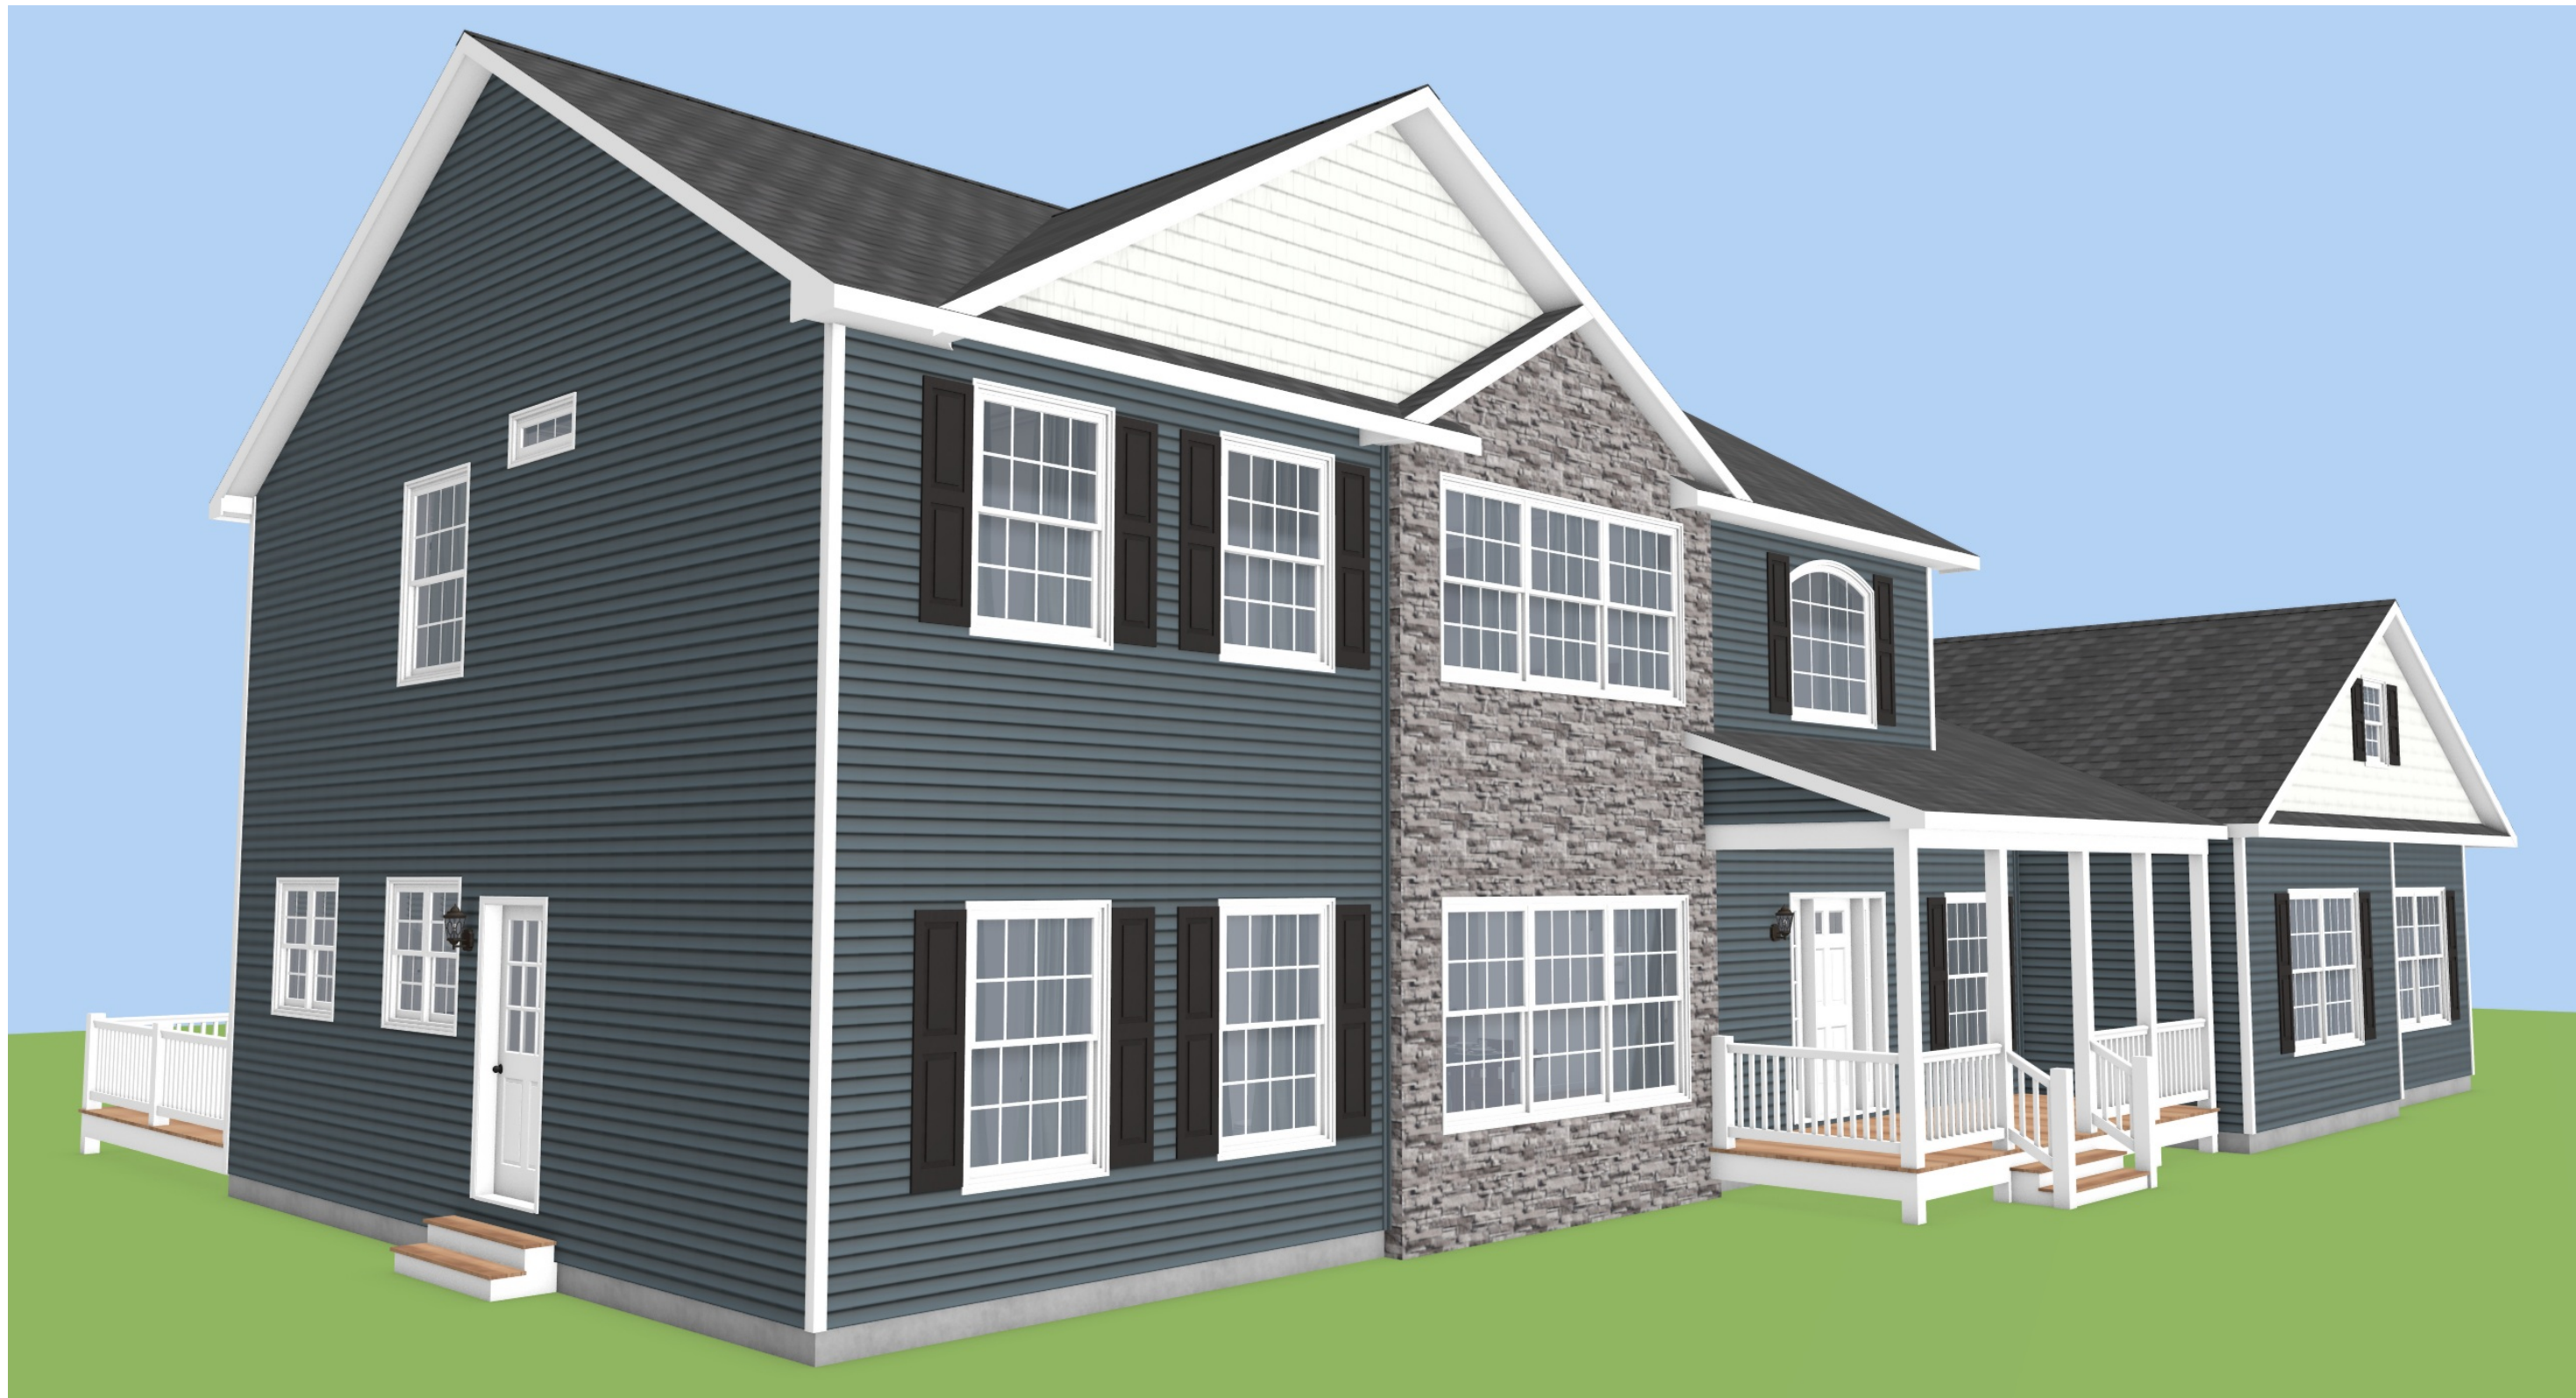

REVISION:	DATE:	BY:	REVISION:	DATE:	BY:
0	01/16/2023	SC			
1	01/22/2023	SC			
2	02/11/2023	SC			
3	04/13/2023	SC			
4	04/21/2023	SC			

3D VIEW


CUSTOMER:
ADDRESS:



impresa
MODULAR
1586 WINCHESTER AVE.
MARTINSBURG, WV 25405
FAX: 877-419-2505
WWW.IMPRESAMODULAR.COM

SCALE:
N.T.S.
SHEET:
4.1

DISCLAIMER: THESE DRAWINGS ARE ARTISTS RENDERINGS ONLY AND FINAL PROJECT MAY NOT BE IDENTICAL TO THAT SHOWN HERE. PROPRIETARY WORK PRODUCT AND PROPERTY OF EXPRESS HOMES, INC. DBA IMPRESA MODULAR AND DEVELOPED FOR THE EXCLUSIVE USE OF IMPRESA MODULAR. USE OF THESE DRAWINGS AND CONCEPTS CONTAINED THEREIN WITHOUT WRITTEN PERMISSION OF IMPRESA MODULAR IS PROHIBITED.

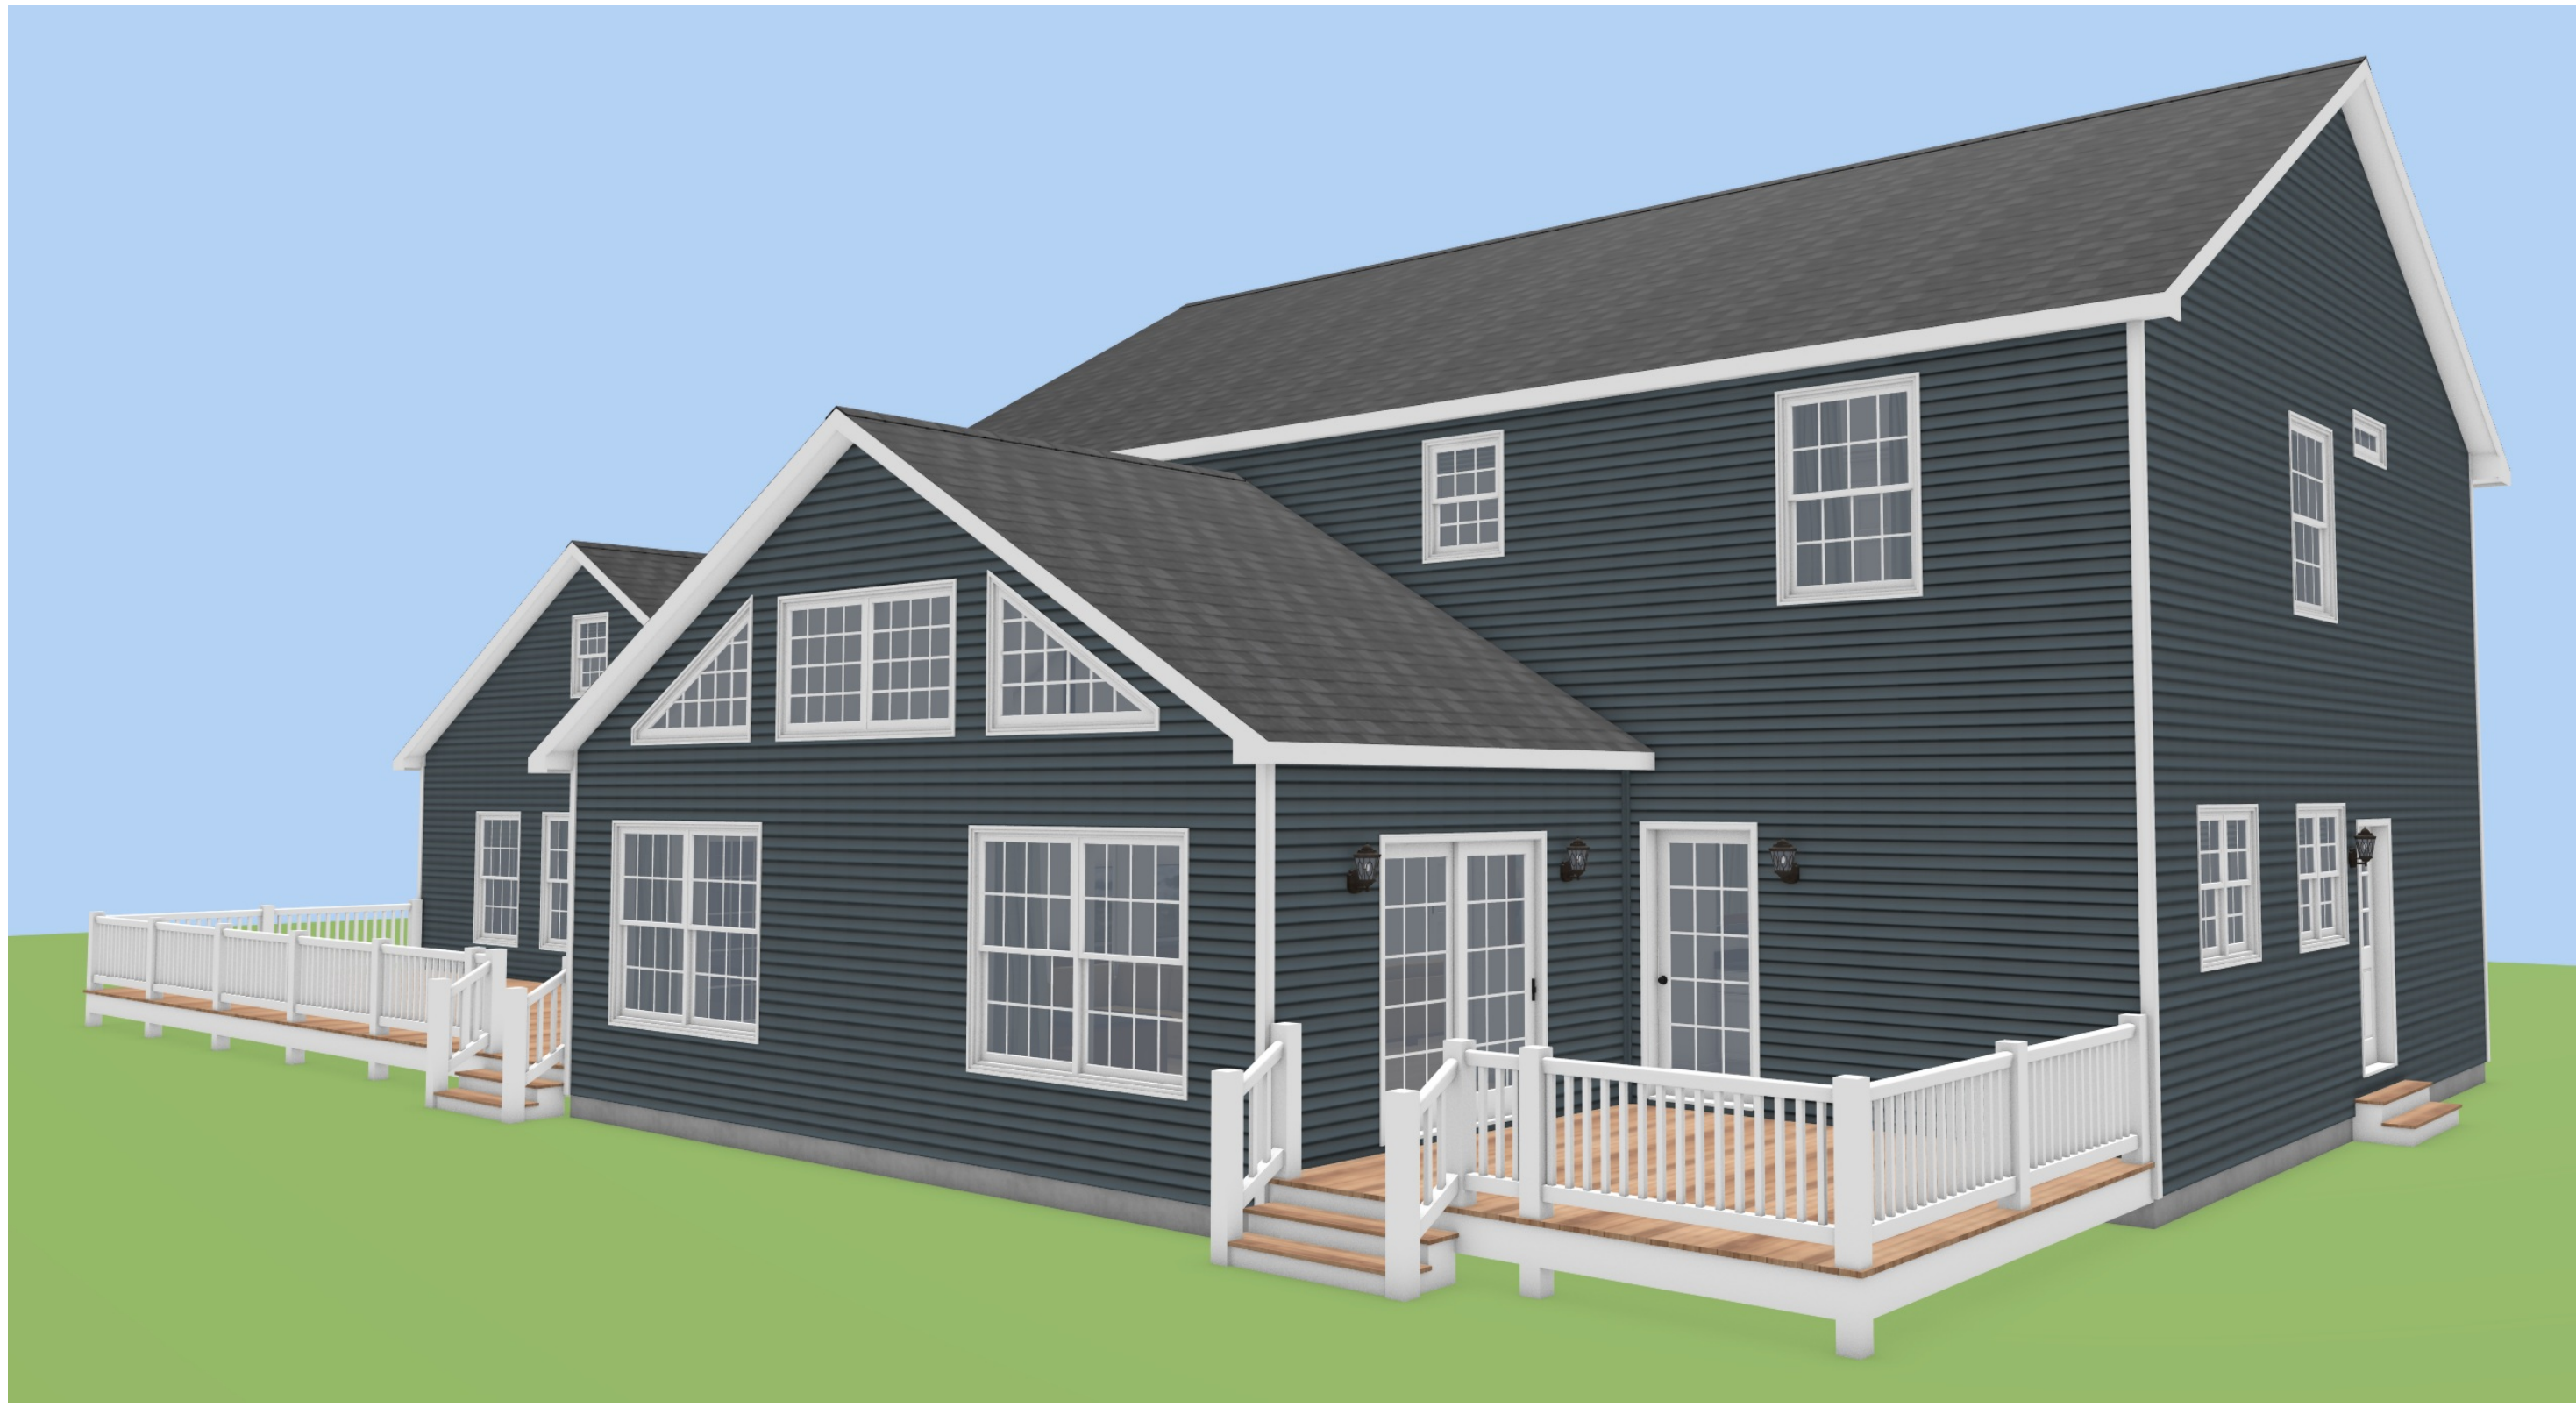

REVISION:	DATE:	BY:	REVISION:	DATE:	BY:
0	01/16/2023	SC			
1	01/22/2023	SC			
2	02/11/2023	SC			
3	04/13/2023	SC			
4	04/21/2023	SC			

3D VIEW

CUSTOMER:
ADDRESS:



impresa
MODULAR
1586 WINCHESTER AVE.
MARTINSBURG, WV 25405
FAX: 877-419-2505
WWW.IMPRESAMODULAR.COM

SCALE:
N.T.S.
SHEET:
4.2

DISCLAIMER: THESE DRAWINGS ARE ARTISTS RENDERINGS ONLY AND FINAL PROJECT MAY NOT BE IDENTICAL TO THAT SHOWN HERE. PROPRIETARY WORK PRODUCT AND PROPERTY OF EXPRESS HOMES, INC. DBA IMPRESA MODULAR AND DEVELOPED FOR THE EXCLUSIVE USE OF IMPRESA MODULAR. USE OF THESE DRAWINGS AND CONCEPTS CONTAINED THEREIN WITHOUT WRITTEN PERMISSION OF IMPRESA MODULAR IS PROHIBITED.



REVISION:	DATE:	BY:	REVISION:	DATE:	BY:
0	01/16/2023	SC			
1	01/22/2023	SC			
2	02/11/2023	SC			
3	04/13/2023	SC			
4	04/21/2023	SC			

3D VIEW


CUSTOMER:
ADDRESS:



impresa
MODULAR
1586 WINCHESTER AVE.
MARTINSBURG, WV 25405
FAX: 877-419-2505
WWW.IMPRESAMODULAR.COM

SCALE:
N.T.S.
SHEET:
4.3

DISCLAIMER: THESE DRAWINGS ARE ARTISTS RENDERINGS ONLY AND FINAL PROJECT MAY NOT BE IDENTICAL TO THAT SHOWN HERE. PROPRIETARY WORK PRODUCT AND PROPERTY OF EXPRESS HOMES, INC. DBA IMPRESA MODULAR AND DEVELOPED FOR THE EXCLUSIVE USE OF IMPRESA MODULAR. USE OF THESE DRAWINGS AND CONCEPTS CONTAINED THEREIN WITHOUT WRITTEN PERMISSION OF IMPRESA MODULAR IS PROHIBITED.

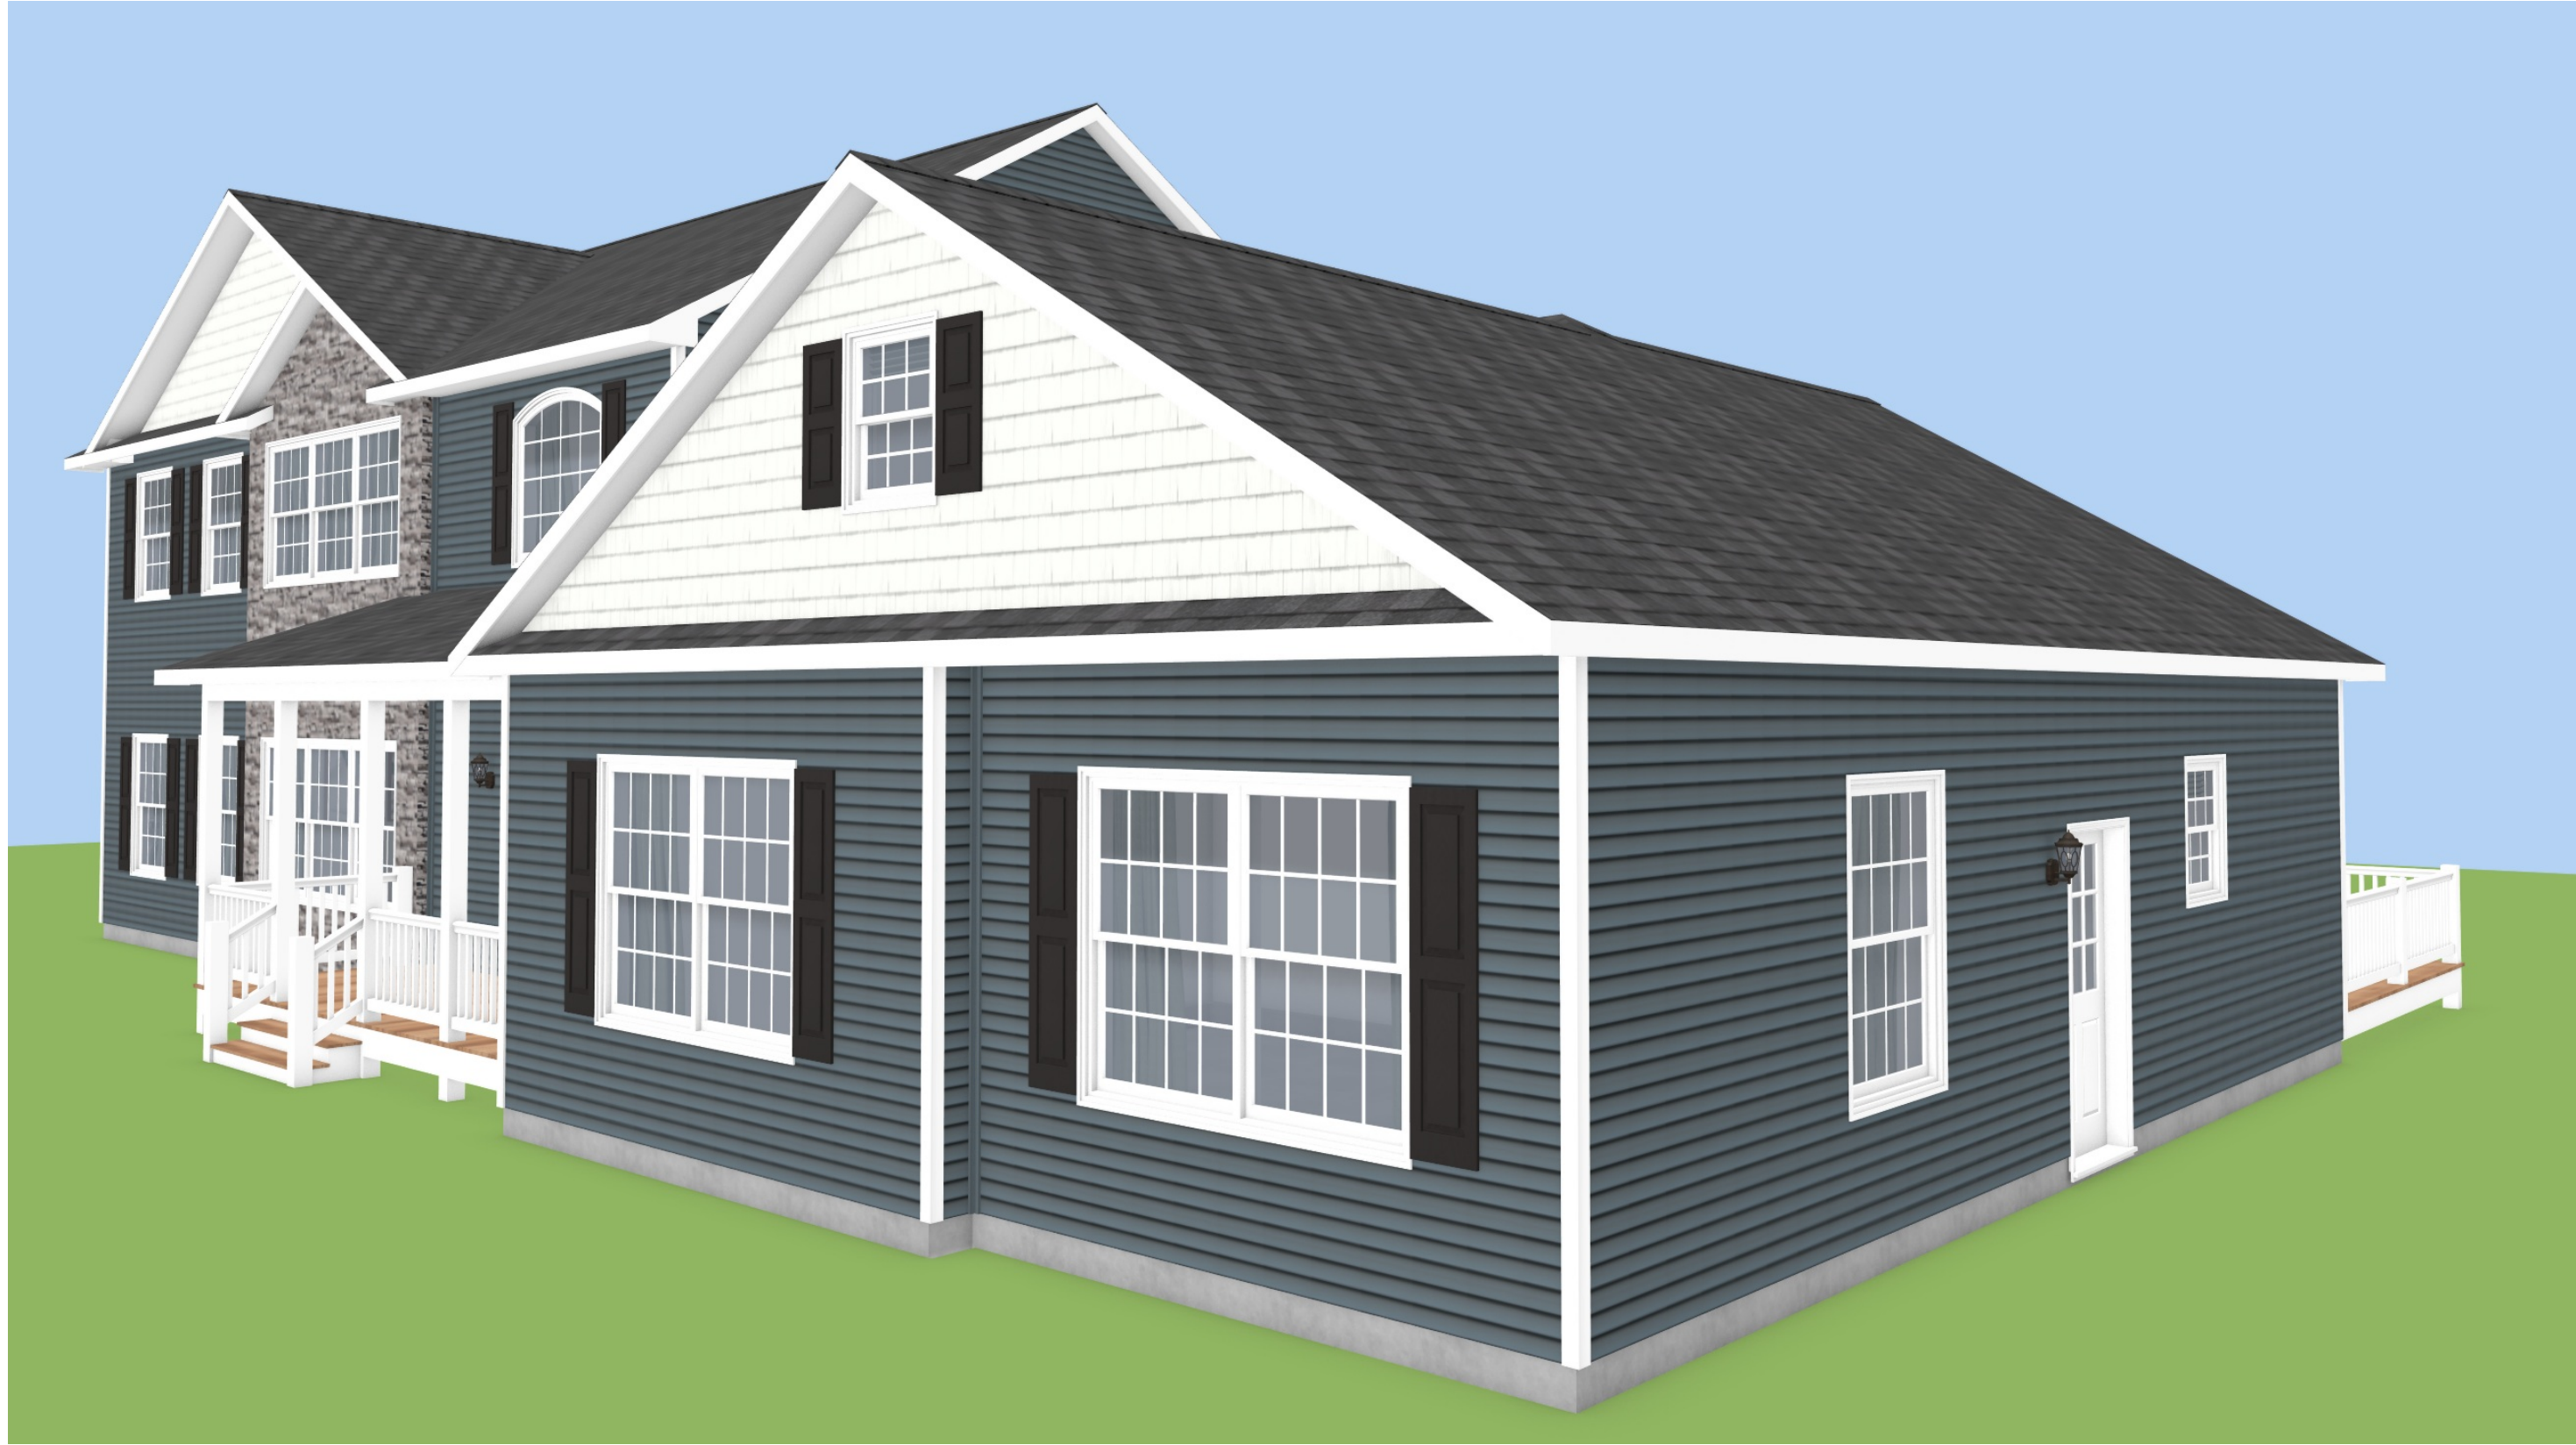

REVISION:	BY:	REVISION:	DATE:	BY:	REVISION:	DATE:	BY:
0		0	01/16/2023	SC			
1		1	01/22/2023	SC			
2		2	02/11/2023	SC			
3		3	04/13/2023	SC			
4		4	04/21/2023	SC			

3D VIEW

CUSTOMER:
ADDRESS:



impresa
MODULAR
1586 WINCHESTER AVE.
MARTINSBURG, WV 25405
FAX: 877-419-2505
WWW.IMPRESAMODULAR.COM

SCALE:
N.T.S.
SHEET:
4.4

DISCLAIMER: THESE DRAWINGS ARE ARTISTS RENDERINGS ONLY AND FINAL PROJECT MAY NOT BE IDENTICAL TO THAT SHOWN HERE. PROPRIETARY WORK PRODUCT AND PROPERTY OF EXPRESS HOMES, INC. DBA IMPRESA MODULAR AND DEVELOPED FOR THE EXCLUSIVE USE OF IMPRESA MODULAR. USE OF THESE DRAWINGS AND CONCEPTS CONTAINED THEREIN WITHOUT WRITTEN PERMISSION OF IMPRESA MODULAR IS PROHIBITED.




REVISION:	DATE:	BY:	REVISION:	DATE:	BY:
0	01/16/2023	SC			
1	01/22/2023	SC			
2	02/11/2023	SC			
3	04/13/2023	SC			
4	04/21/2023	SC			

3D VIEW	
CUSTOMER:	
ADDRESS:	


impresa
 MODULAR
 1586 WINCHESTER AVE.
 MARTINSBURG, WV 25405
 FAX: 877-419-2505
 WWW.IMPRESAMODULAR.COM

SCALE:	N.T.S.
SHEET:	4.5

DISCLAIMER: THESE DRAWINGS ARE ARTISTS RENDERINGS ONLY AND FINAL PROJECT MAY NOT BE IDENTICAL TO THAT SHOWN HERE. PROPRIETARY WORK PRODUCT AND PROPERTY OF EXPRESS HOMES, INC. DBA IMPRESA MODULAR AND DEVELOPED FOR THE EXCLUSIVE USE OF IMPRESA MODULAR. USE OF THESE DRAWINGS AND CONCEPTS CONTAINED THEREIN WITHOUT WRITTEN PERMISSION OF IMPRESA MODULAR IS PROHIBITED.

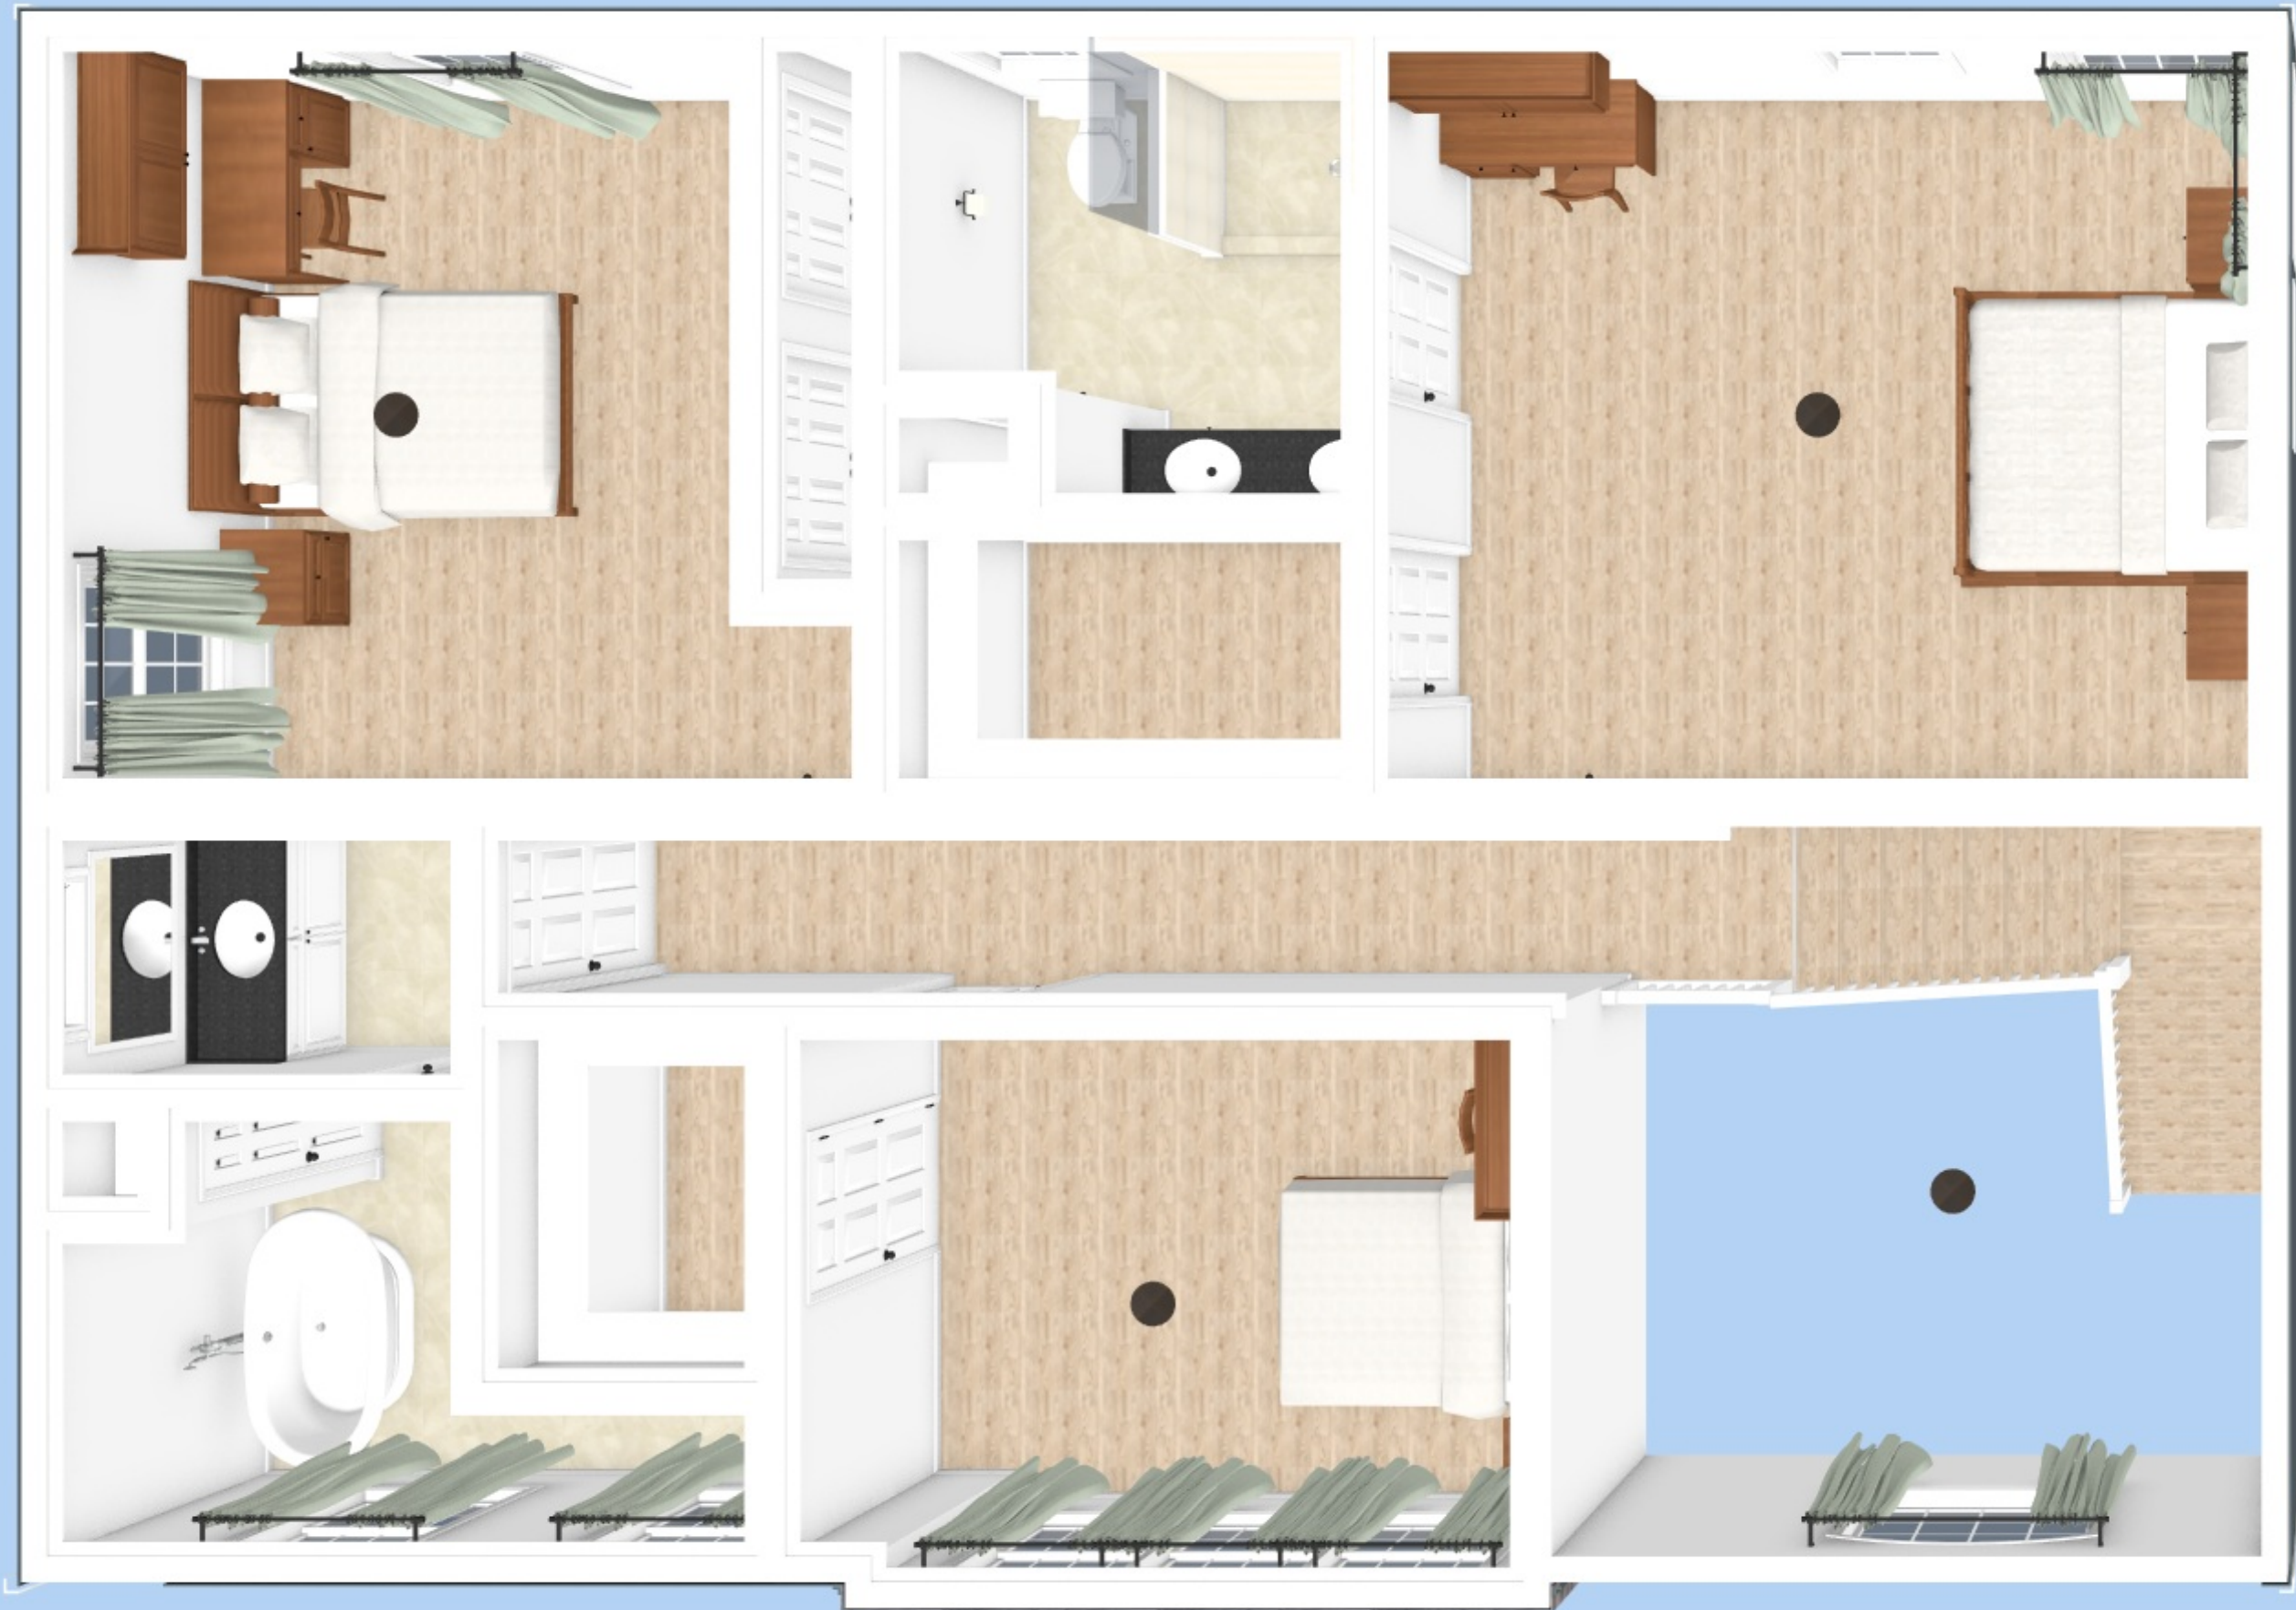

REVISION:	DATE:	BY:	REVISION:	DATE:	BY:
0	01/16/2023	SC			
1	01/22/2023	SC			
2	02/11/2023	SC			
3	04/13/2023	SC			
4	04/21/2023	SC			

CUSTOMER:

ADDRESS:

3D VIEW

impresa
MODULAR

1566 WINCHESTER AVE.
MARTINSBURG, WV 25405
FAX: 877-419-2505
WWW.IMPRESAMODULAR.COM

SCALE:
N.T.S.

SHEET:
4.6

DISCLAIMER: THESE DRAWINGS ARE ARTISTS RENDERINGS ONLY AND FINAL PROJECT MAY NOT BE IDENTICAL TO THAT SHOWN HERE. PROPRIETARY WORK PRODUCT AND PROPERTY OF EXPRESS HOMES, INC. DBA IMPRESA MODULAR AND DEVELOPED FOR THE EXCLUSIVE USE OF IMPRESA MODULAR. USE OF THESE DRAWINGS AND CONCEPTS CONTAINED THEREIN WITHOUT WRITTEN PERMISSION OF IMPRESA MODULAR IS PROHIBITED.



REVISION:	BY:	DATE:	REVISION:	BY:	DATE:
0		01/16/2023	SC		
1		01/22/2023	SC		
2		02/11/2023	SC		
3		04/13/2023	SC		
4		04/21/2023	SC		

3D VIEW

CUSTOMER:
ADDRESS:


impresa
 MODULAR
 1586 WINCHESTER AVE.
 MARTINSBURG, WV 25405
 FAX: 877-419-2505
 WWW.IMPRESAMODULAR.COM

SCALE:
N.T.S.
SHEET:

4.7

DISCLAIMER: THESE DRAWINGS ARE ARTISTS RENDERINGS ONLY AND FINAL PROJECT MAY NOT BE IDENTICAL TO THAT SHOWN HERE. PROPRIETARY WORK PRODUCT AND PROPERTY OF EXPRESS HOMES, INC. DBA IMPRESA MODULAR AND DEVELOPED FOR THE EXCLUSIVE USE OF IMPRESA MODULAR. USE OF THESE DRAWINGS AND CONCEPTS CONTAINED THEREIN WITHOUT WRITTEN PERMISSION OF IMPRESA MODULAR IS PROHIBITED.



REVISION:	BY:	REVISION:	DATE:	BY:	REVISION:	DATE:	BY:
0		0	01/16/2023	SC			
1		1	01/22/2023	SC			
2		2	02/11/2023	SC			
3		3	04/13/2023	SC			
4		4	04/21/2023	SC			

3D VIEW

CUSTOMER:
ADDRESS:

impresa
MODULAR
1586 WINCHESTER AVE.
MARTINSBURG, WV 25405
FAX: 877-419-2505
WWW.IMPRESAMODULAR.COM

SCALE:
N.T.S.
SHEET:

4.8

DISCLAIMER: THESE DRAWINGS ARE ARTISTS RENDERINGS ONLY AND FINAL PROJECT MAY NOT BE IDENTICAL TO THAT SHOWN HERE. PROPRIETARY WORK PRODUCT AND PROPERTY OF EXPRESS HOMES, INC. DBA IMPRESA MODULAR AND DEVELOPED FOR THE EXCLUSIVE USE OF IMPRESA MODULAR. USE OF THESE DRAWINGS AND CONCEPTS CONTAINED THEREIN WITHOUT WRITTEN PERMISSION OF IMPRESA MODULAR IS PROHIBITED.



REVISION:	DATE:	BY:	REVISION:	DATE:	BY:
0	01/16/2023	SC			
1	01/22/2023	SC			
2	02/11/2023	SC			
3	04/13/2023	SC			
4	04/21/2023	SC			

3D VIEW

CUSTOMER:
ADDRESS:



impresa
MODULAR
1586 WINCHESTER AVE.
MARTINSBURG, WV 25405
FAX: 877-419-2505
WWW.IMPRESAMODULAR.COM

SCALE:
N.T.S.
SHEET:

4.9

DISCLAIMER: THESE DRAWINGS ARE ARTISTS RENDERINGS ONLY AND FINAL PROJECT MAY NOT BE IDENTICAL TO THAT SHOWN HERE. PROPRIETARY WORK PRODUCT AND PROPERTY OF EXPRESS HOMES, INC. DBA IMPRESA MODULAR AND DEVELOPED FOR THE EXCLUSIVE USE OF IMPRESA MODULAR. USE OF THESE DRAWINGS AND CONCEPTS CONTAINED THEREIN WITHOUT WRITTEN PERMISSION OF IMPRESA MODULAR IS PROHIBITED.



REVISION:	DATE:	BY:	REVISION:	DATE:	BY:
0	01/16/2023	SC			
1	01/22/2023	SC			
2	02/11/2023	SC			
3	04/13/2023	SC			
4	04/21/2023	SC			

3D VIEW

CUSTOMER:
ADDRESS:

impresa
MODULAR
1586 WINCHESTER AVE.
MARTINSBURG, WV 25405
FAX: 877-419-2505
WWW.IMPRESAMODULAR.COM

SCALE:
N.T.S.
SHEET:

4.10

DISCLAIMER: THESE DRAWINGS ARE ARTISTS RENDERINGS ONLY AND FINAL PROJECT MAY NOT BE IDENTICAL TO THAT SHOWN HERE. PROPRIETARY WORK PRODUCT AND PROPERTY OF EXPRESS HOMES, INC. DBA IMPRESA MODULAR AND DEVELOPED FOR THE EXCLUSIVE USE OF IMPRESA MODULAR. USE OF THESE DRAWINGS AND CONCEPTS CONTAINED THEREIN WITHOUT WRITTEN PERMISSION OF IMPRESA MODULAR IS PROHIBITED.



REVISION:	DATE:	BY:	REVISION:	DATE:	BY:
0	01/16/2023	SC			
1	01/22/2023	SC			
2	02/11/2023	SC			
3	04/13/2023	SC			
4	04/21/2023	SC			

3D VIEW

CUSTOMER:
ADDRESS:



impresa
MODULAR
1586 WINCHESTER AVE.
MARTINSBURG, WV 25405
FAX: 877-419-2505
WWW.IMPRESAMODULAR.COM

SCALE:
N.T.S.
SHEET:

4.11

DISCLAIMER: THESE DRAWINGS ARE ARTISTS RENDERINGS ONLY AND FINAL PROJECT MAY NOT BE IDENTICAL TO THAT SHOWN HERE. PROPRIETARY WORK PRODUCT AND PROPERTY OF EXPRESS HOMES, INC. DBA IMPRESA MODULAR AND DEVELOPED FOR THE EXCLUSIVE USE OF IMPRESA MODULAR. USE OF THESE DRAWINGS AND CONCEPTS CONTAINED THEREIN WITHOUT WRITTEN PERMISSION OF IMPRESA MODULAR IS PROHIBITED.



REVISION:	DATE:	BY:	REVISION:	DATE:	BY:
0	01/16/2023	SC			
1	01/22/2023	SC			
2	02/11/2023	SC			
3	04/13/2023	SC			
4	04/21/2023	SC			

3D VIEW

CUSTOMER:
ADDRESS:

impresa
MODULAR
1586 WINCHESTER AVE.
MARTINSBURG, WV 25405
FAX: 877-419-2505
WWW.IMPRESAMODULAR.COM

SCALE:
N.T.S.
SHEET:

4.12

DISCLAIMER: THESE DRAWINGS ARE ARTISTS RENDERINGS ONLY AND FINAL PROJECT MAY NOT BE IDENTICAL TO THAT SHOWN HERE. PROPRIETARY WORK PRODUCT AND PROPERTY OF EXPRESS HOMES, INC. DBA IMPRESA MODULAR AND DEVELOPED FOR THE EXCLUSIVE USE OF IMPRESA MODULAR. USE OF THESE DRAWINGS AND CONCEPTS CONTAINED THEREIN WITHOUT WRITTEN PERMISSION OF IMPRESA MODULAR IS PROHIBITED.



REVISION:	DATE:	BY:	REVISION:	DATE:	BY:
0	01/16/2023	SC			
1	01/22/2023	SC			
2	02/11/2023	SC			
3	04/13/2023	SC			
4	04/21/2023	SC			

3D VIEW

CUSTOMER:
ADDRESS:



impresa
MODULAR
1586 WINCHESTER AVE.
MARTINSBURG, WV 25405
FAX: 877-419-2505
WWW.IMPRESAMODULAR.COM

SCALE:
N.T.S.
SHEET:

4.13

DISCLAIMER: THESE DRAWINGS ARE ARTISTS RENDERINGS ONLY AND FINAL PROJECT MAY NOT BE IDENTICAL TO THAT SHOWN HERE. PROPRIETARY WORK PRODUCT AND PROPERTY OF EXPRESS HOMES, INC. DBA IMPRESA MODULAR AND DEVELOPED FOR THE EXCLUSIVE USE OF IMPRESA MODULAR. USE OF THESE DRAWINGS AND CONCEPTS CONTAINED THEREIN WITHOUT WRITTEN PERMISSION OF IMPRESA MODULAR IS PROHIBITED.