


- NOTES:**
1. 2x6 EXTERIOR WALLS EXCEPT AS NOTED.
 2. 2x4 INTERIOR WALLS EXCEPT AS NOTED.
 3. 8'-0" CEILING HEIGHT 1ST FLOOR & 2ND FLOOR.
 4. 12/12 STORAGE ROOF EXCEPT AS NOTED.

1ST FLOOR: 1,295 SQ.FT.
2ND FLOOR: 561 SQ.FT.
TOTAL AREA: 1,856 SQ.FT.

DECK: 300 SQ.FT.

DISCLAIMER: THESE DRAWINGS ARE ARTISTS RENDERINGS ONLY AND FINAL PROJECT MAY NOT BE IDENTICAL TO THAT SHOWN HERE. PROPRIETARY WORK PRODUCT AND PROPERTY OF EXPRESS HOMES, INC. DBA IMPRESA MODULAR AND DEVELOPED FOR THE EXCLUSIVE USE OF IMPRESA MODULAR. USE OF THESE DRAWINGS AND CONCEPTS CONTAINED THEREIN WITHOUT WRITTEN PERMISSION OF IMPRESA MODULAR IS PROHIBITED.

| | | | |
|---|------------|-------------------------|-------|
| REAR 27'-6" | | FRONT 27'-6" | |
| B | | A | |
| CUSTOMER: | ADDRESS: | FIRST FLOOR PLAN | |
| <p>1586 WINCHESTER AVE. MARTINSBURG, WV 25405 FAX: 877-419-2505 WWW.IMPRESAMODULAR.COM</p> | | REVISION: | DATE: |
| BY: | DATE: | BY: | DATE: |
| REVISION: 0 | 04/29/2023 | SC | SC |
| REVISION: 1 | 05/05/2023 | SC | SC |
| REVISION: 2 | 05/06/2023 | SC | SC |
| REVISION: 3 | 05/09/2023 | SC | SC |
| REVISION: 4 | 06/17/2023 | SC | SC |
| SCALE: | N.T.S. | | |
| SHEET: | 1.1 | | |

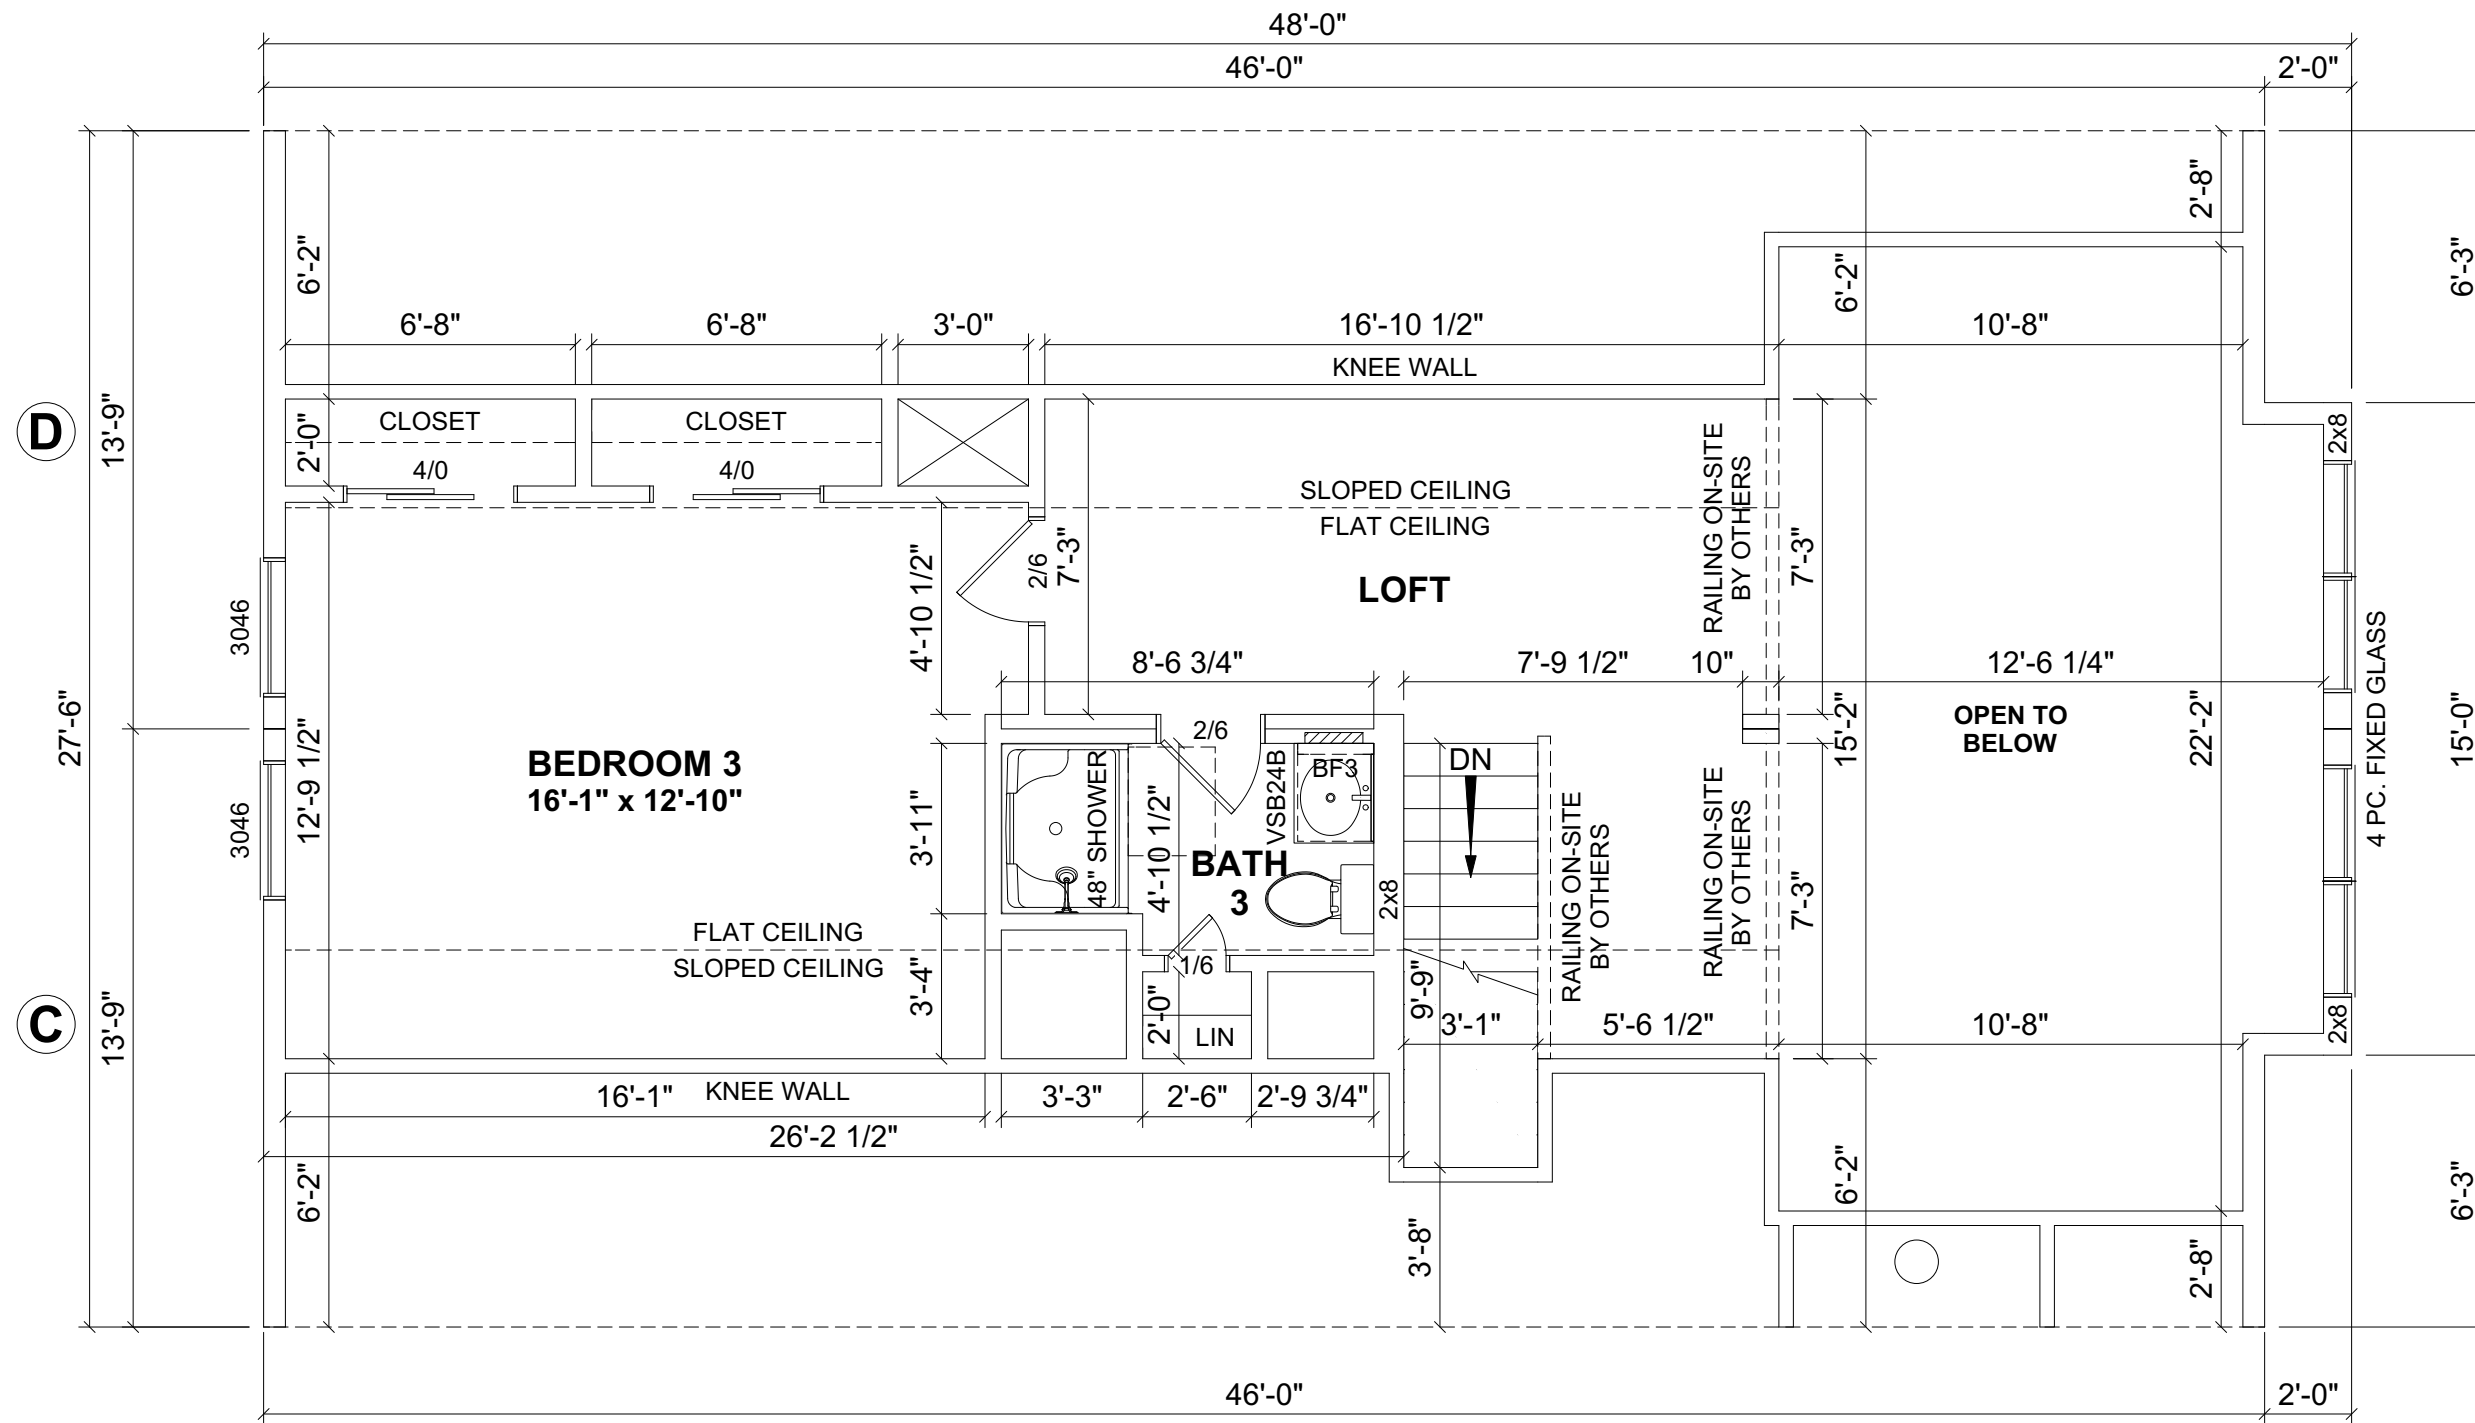

| REVISION: | DATE: | BY: | REVISION: | DATE: | BY: |
|-----------|------------|-----|-----------|-------|-----|
| 0 | 04/29/2023 | SC | | | |
| 1 | 05/05/2023 | SC | | | |
| 2 | 05/06/2023 | SC | | | |
| 3 | 05/09/2023 | SC | | | |
| 4 | 06/17/2023 | SC | | | |

SECOND FLOOR PLAN

CUSTOMER: _____
 ADDRESS: _____




impresa
MODULAR
 1586 WINCHESTER AVE.
 MARTINSBURG, WV 25405
 FAX: 877-419-2505
 WWW.IMPRESAMODULAR.COM

SCALE:
 N.T.S.
 SHEET:

1.2

DISCLAIMER: THESE DRAWINGS ARE ARTISTS RENDERINGS ONLY AND FINAL PROJECT MAY NOT BE IDENTICAL TO THAT SHOWN HERE. PROPRIETARY WORK PRODUCT AND PROPERTY OF EXPRESS HOMES, INC. DBA IMPRESA MODULAR AND DEVELOPED FOR THE EXCLUSIVE USE OF IMPRESA MODULAR. USE OF THESE DRAWINGS AND CONCEPTS CONTAINED THEREIN WITHOUT WRITTEN PERMISSION OF IMPRESA MODULAR IS PROHIBITED.

| ELECTRICAL LEGEND | |
|-------------------|---|
| | ELECTRIC PANEL |
| | METER |
| | LIGHT SWITCH |
| | 3 WAY LIGHT SWITCH |
| | 4 WAY LIGHT SWITCH |
| | SINGLE DIMMER LIGHT SWITCH |
| | 3 WAY DIMMER LIGHT SWITCH |
| | 110V DUPLEX RECEPTACLE |
| | 110V DUPLEX SPLIT RECEPTACLE |
| | EXTERIOR WP GFI OUTLET |
| | 220V DUPLEX RECEPTACLE |
| | CEILING MOUNTED OUTLET |
| | FLOOR OUTLET |
| | QUADRUPLEX RECEPTACLE |
| | STANDARD CEILING LIGHT |
| | PENDANT LIGHT |
| | RECESSED LIGHT |
| | UNDER CABINET LIGHT |
| | CHANDELIER LIGHT |
| | VANITY WALL MOUNT LIGHT |
| | WALL SCONCE |
| | EXTERIOR WALL LIGHT |
| | SPOT LIGHT |
| | MOTION LIGHT |
| | FLUORESCENT |
| | JUNCTION BOX |
| | EXHAUST FAN |
| | EXHAUST FAN / LIGHT |
| | EXHAUST FAN, LIGHT & HEAT |
| | CEILING FAN OR FAN/LIGHT -SEE PLAN FOR INFO |
| | SMOKE DETECTOR |
| | CO/SMOKE DETECTOR |
| | TV |
| | PHONE |
| | HUMIDISTAT |
| | THERMOSTAT |
| | ETHERNET |
| | CABLE |
| | DOOR CHIME |
| | DOORBELL |
| | EMERGENCY LIGHTING |
| | EXIT SIGN |

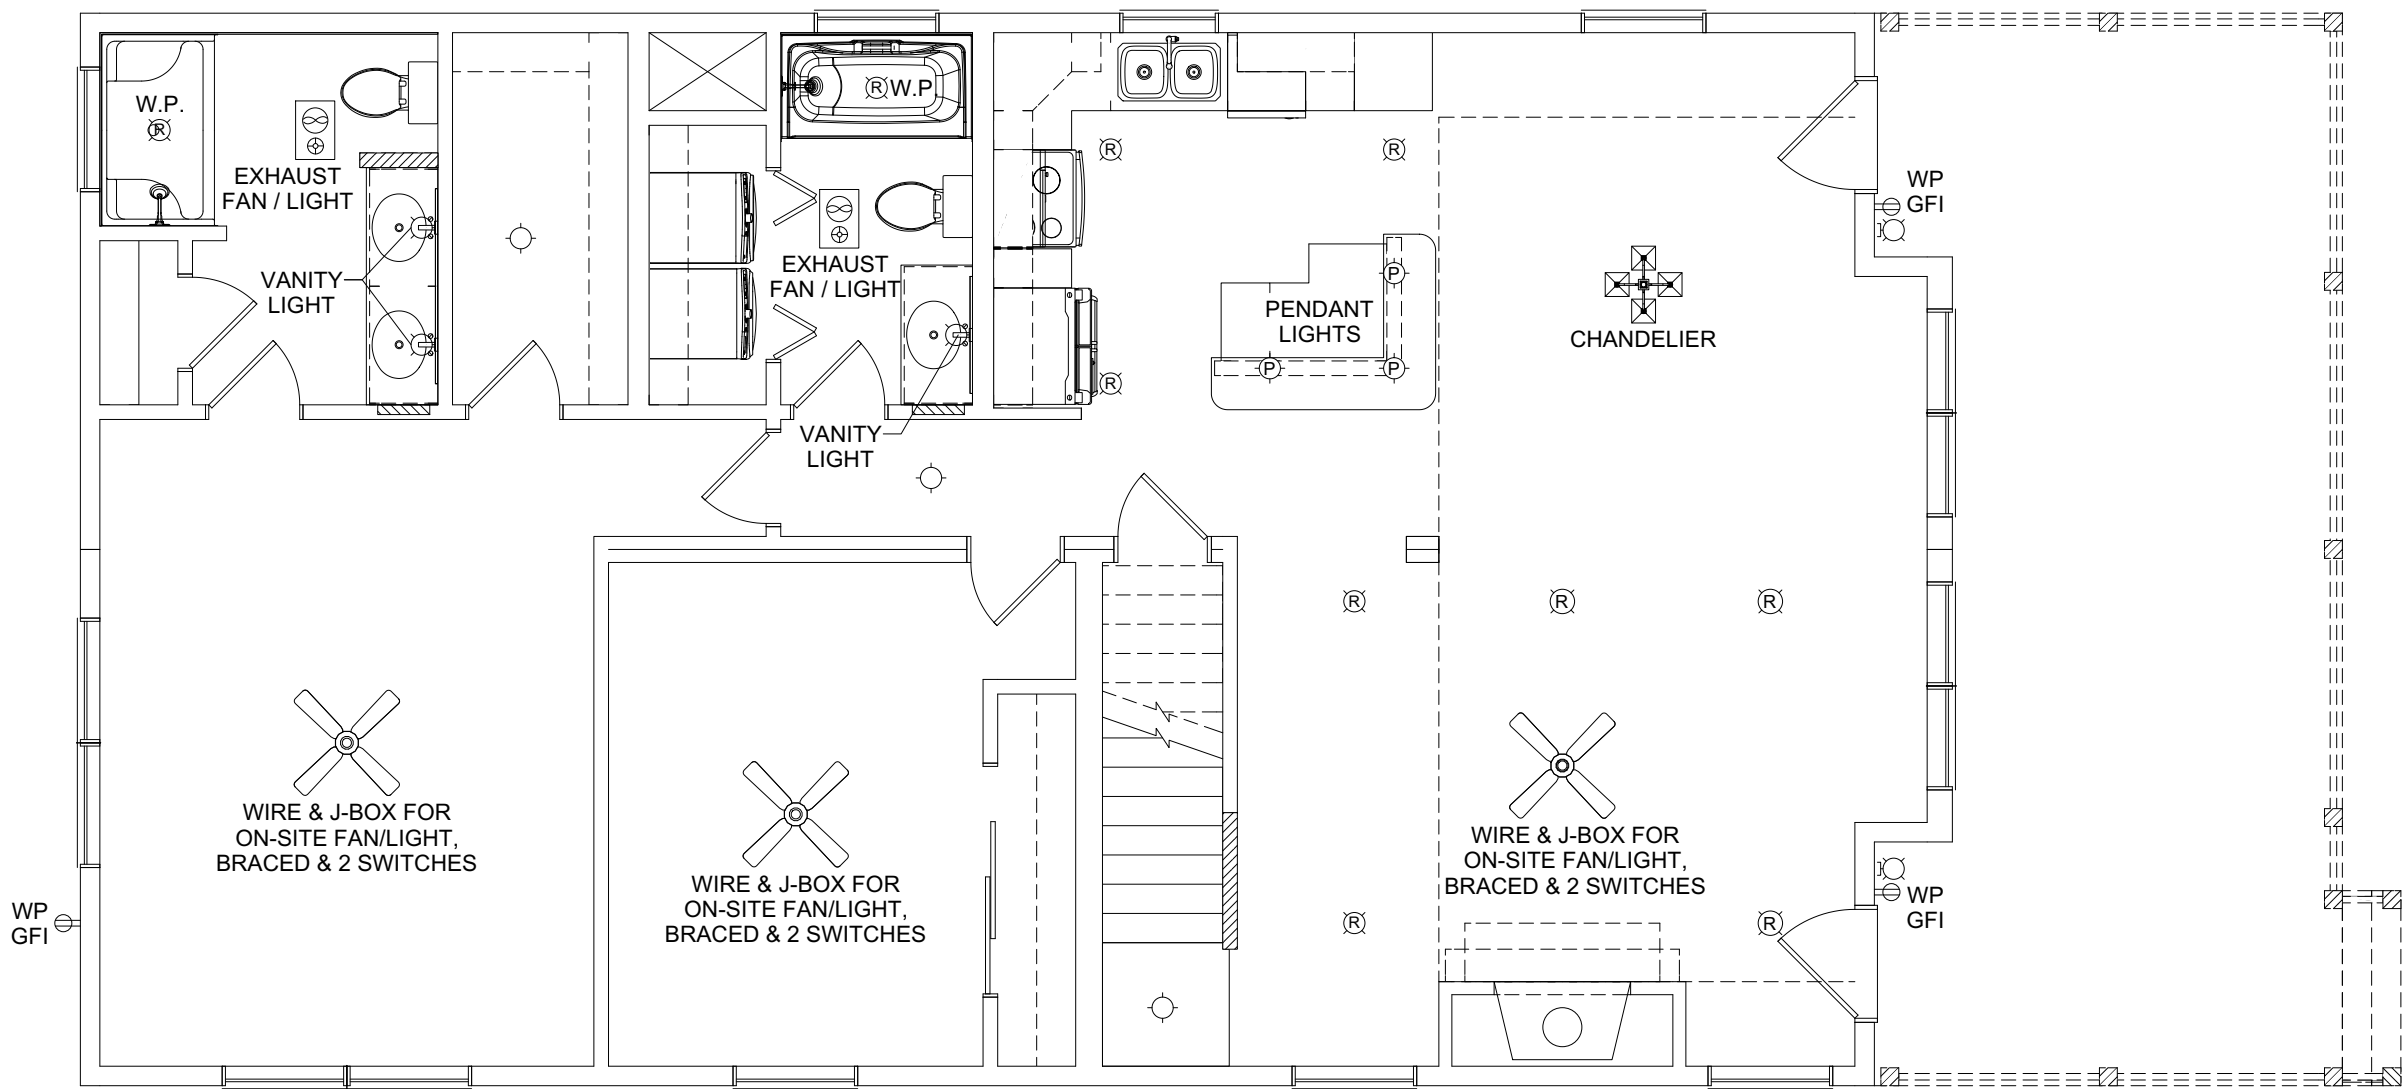

| REVISION: | DATE: | BY: | REVISION: | DATE: | BY: |
|-----------|------------|-----|-----------|-------|-----|
| 0 | 04/29/2023 | SC | | | |
| 1 | 05/05/2023 | SC | | | |
| 2 | 05/06/2023 | SC | | | |
| 3 | 05/09/2023 | SC | | | |
| 4 | 06/17/2023 | SC | | | |

FIRST FLOOR ELECTRICAL PLAN


CUSTOMER: _____
 ADDRESS: _____

impresa MODULAR
 1586 WINCHESTER AVE.
 MARTINSBURG, WV 25405
 FAX: 877-419-2505
 WWW.IMPRESAMODULAR.COM

SCALE: N.T.S.
 SHEET: 1.3

DISCLAIMER: THESE DRAWINGS ARE ARTISTS RENDERINGS ONLY AND FINAL PROJECT MAY NOT BE IDENTICAL TO THAT SHOWN HERE. PROPRIETARY WORK PRODUCT AND PROPERTY OF EXPRESS HOMES, INC. DBA IMPRESA MODULAR AND DEVELOPED FOR THE EXCLUSIVE USE OF IMPRESA MODULAR. USE OF THESE DRAWINGS AND CONCEPTS CONTAINED THEREIN WITHOUT WRITTEN PERMISSION OF IMPRESA MODULAR IS PROHIBITED.

| ELECTRICAL LEGEND | |
|-------------------|--|
| | ELECTRIC PANEL |
| | METER |
| | LIGHT SWITCH |
| | 3 WAY LIGHT SWITCH |
| | 4 WAY LIGHT SWITCH |
| | SINGLE DIMMER LIGHT SWITCH |
| | 3 WAY DIMMER LIGHT SWITCH |
| | 110V DUPLEX RECEPTACLE |
| | 110V DUPLEX SPLIT RECEPTACLE |
| | EXTERIOR WP GFI OUTLET |
| | 220V DUPLEX RECEPTACLE |
| | CEILING MOUNTED OUTLET |
| | FLOOR OUTLET |
| | QUADRUPLEX RECEPTACLE |
| | STANDARD CEILING LIGHT |
| | PENDANT LIGHT |
| | RECESSED LIGHT |
| | UNDER CABINET LIGHT |
| | CHANDELIER LIGHT |
| | VANITY WALL MOUNT LIGHT |
| | WALL SCONCE |
| | EXTERIOR WALL LIGHT |
| | SPOT LIGHT |
| | MOTION LIGHT |
| | FLUORESCENT |
| | JUNCTION BOX |
| | EXHAUST FAN |
| | EXHAUST FAN / LIGHT |
| | EXHAUST FAN, LIGHT & HEAT |
| | CEILING FAN OR FAN/LIGHT -SEE PLAN FOR INFO |
| | SMOKE DETECTOR |
| | CO/SMOKE DETECTOR |
| | TV |
| | PHONE |
| | HUMIDISTAT |
| | THERMOSTAT |
| | ETHERNET |
| | CABLE |
| | DOOR CHIME |
| | DOORBELL |
| | EMERGENCY LIGHTING |
| | EXIT SIGN |

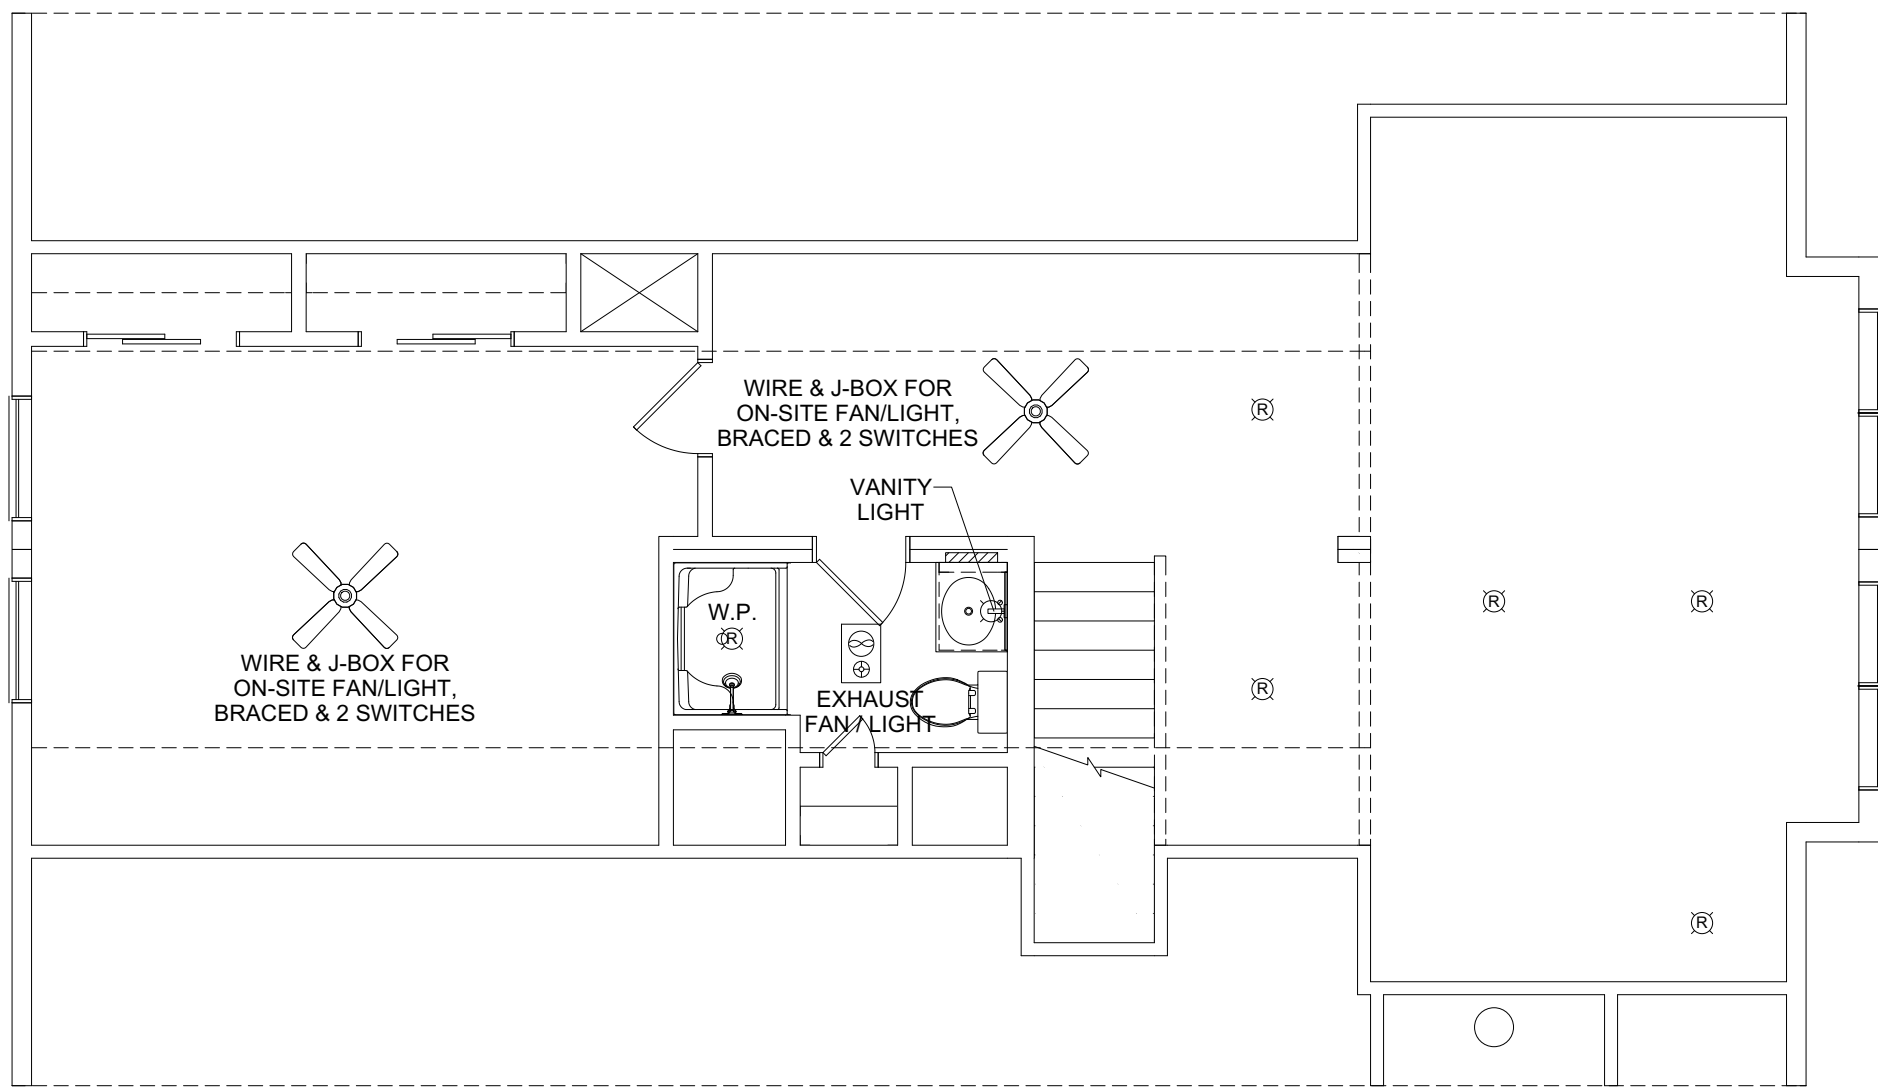

| REVISION: | DATE: | BY: | REVISION: | DATE: | BY: |
|-----------|------------|-----|-----------|-------|-----|
| 0 | 04/29/2023 | SC | | | |
| 1 | 05/05/2023 | SC | | | |
| 2 | 05/06/2023 | SC | | | |
| 3 | 05/09/2023 | SC | | | |
| 4 | 06/17/2023 | SC | | | |


SECOND FLOOR ELECTRICAL PLAN

CUSTOMER: _____
 ADDRESS: _____

impresa MODULAR
 1586 WINCHESTER AVE.
 MARTINSBURG, WV 25405
 FAX: 877-419-2505
 WWW.IMPRESAMODULAR.COM

SCALE: N.T.S.
 SHEET:

DISCLAIMER: THESE DRAWINGS ARE ARTISTS RENDERINGS ONLY AND FINAL PROJECT MAY NOT BE IDENTICAL TO THAT SHOWN HERE. PROPRIETARY WORK PRODUCT AND PROPERTY OF EXPRESS HOMES, INC. DBA IMPRESA MODULAR AND DEVELOPED FOR THE EXCLUSIVE USE OF IMPRESA MODULAR. USE OF THESE DRAWINGS AND CONCEPTS CONTAINED THEREIN WITHOUT WRITTEN PERMISSION OF IMPRESA MODULAR IS PROHIBITED.

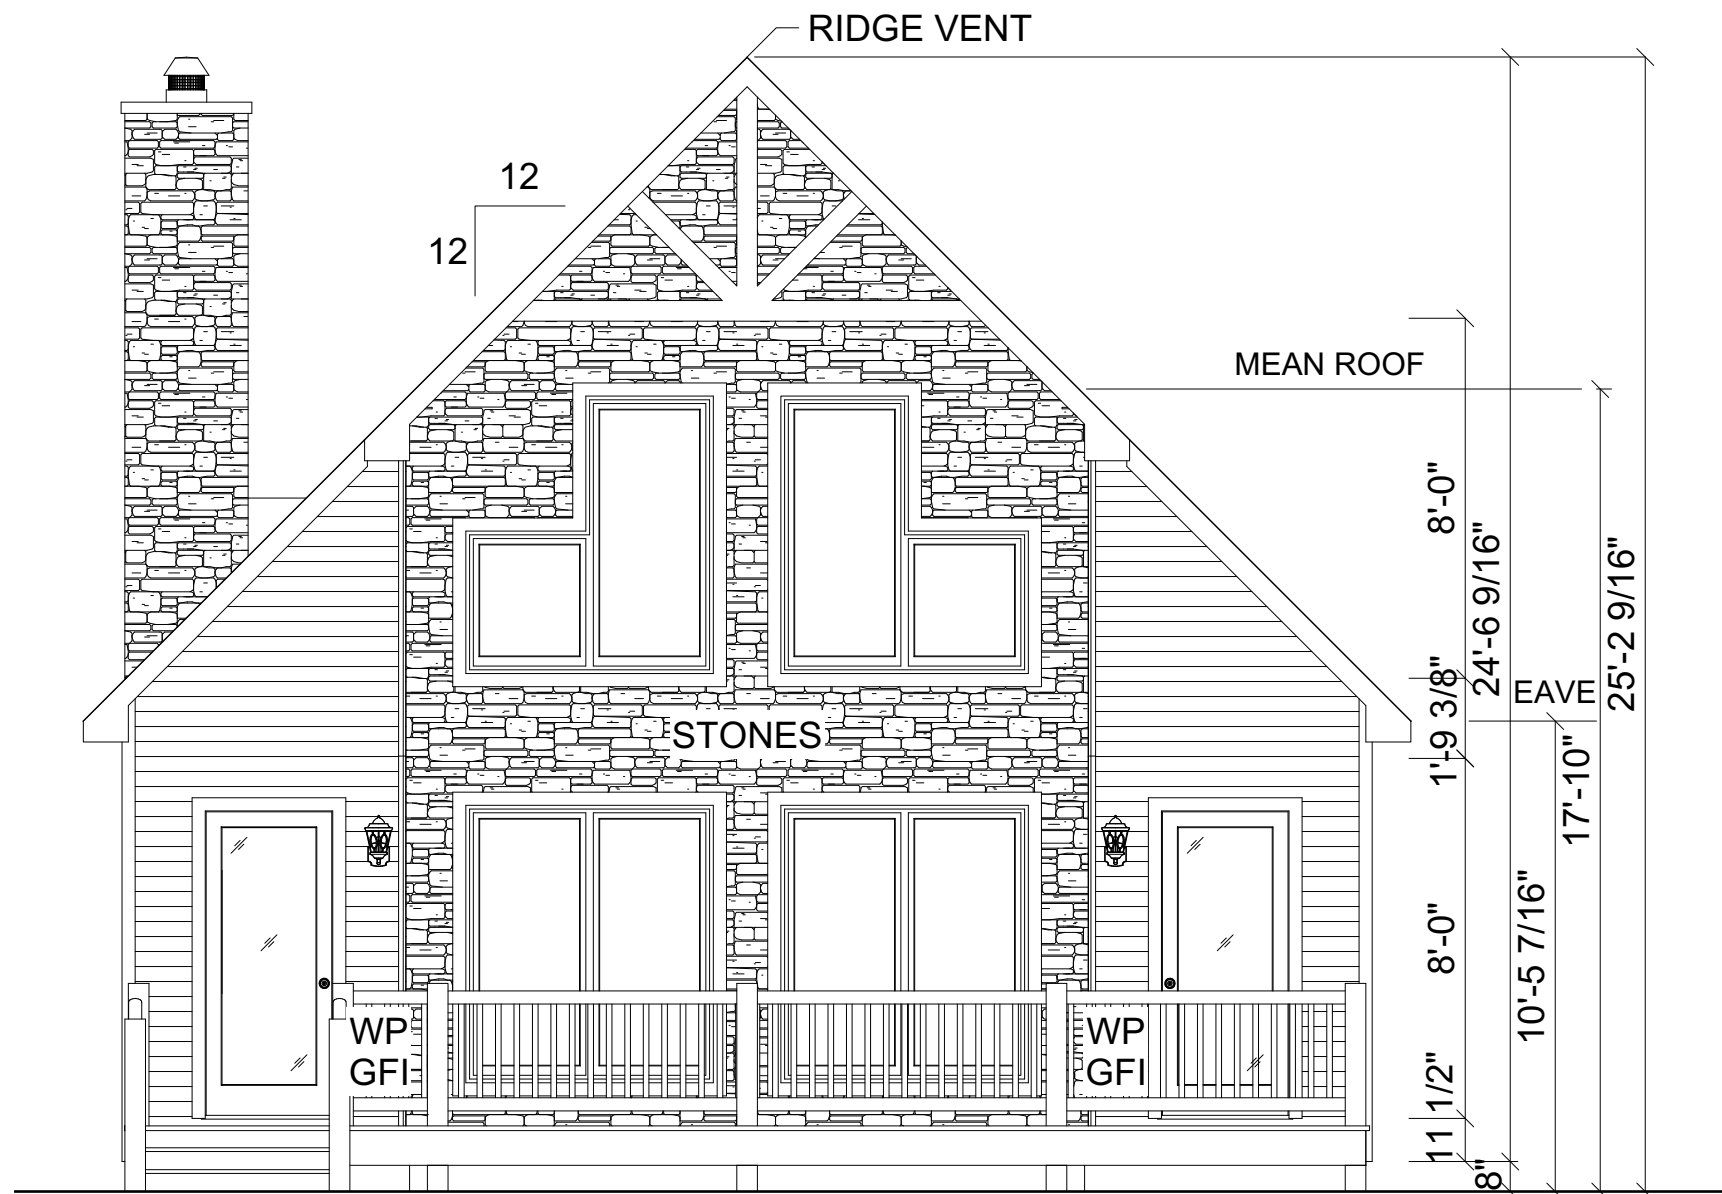

FRONT ELEVATION

| REVISION: | DATE: | BY: | REVISION: | DATE: | BY: |
|-----------|------------|-----|-----------|-------|-----|
| 0 | 04/29/2023 | SC | | | |
| 1 | 05/05/2023 | SC | | | |
| 2 | 05/06/2023 | SC | | | |
| 3 | 05/09/2023 | SC | | | |
| 4 | 06/17/2023 | SC | | | |


| | |
|------------------|--|
| ELEVATION | |
| CUSTOMER: | |
| ADDRESS: | |

impresa
MODULAR

1586 WINCHESTER AVE.
MARTINSBURG, WV 25405
FAX: 877-419-2505
WWW.IMPRESAMODULAR.COM

| | |
|--------|--------|
| SCALE: | N.T.S. |
| SHEET: | 2.0 |

DISCLAIMER: THESE DRAWINGS ARE ARTISTS RENDERINGS ONLY AND FINAL PROJECT MAY NOT BE IDENTICAL TO THAT SHOWN HERE. PROPRIETARY WORK PRODUCT AND PROPERTY OF EXPRESS HOMES, INC. DBA IMPRESA MODULAR AND DEVELOPED FOR THE EXCLUSIVE USE OF IMPRESA MODULAR. USE OF THESE DRAWINGS AND CONCEPTS CONTAINED THEREIN WITHOUT WRITTEN PERMISSION OF IMPRESA MODULAR IS PROHIBITED.

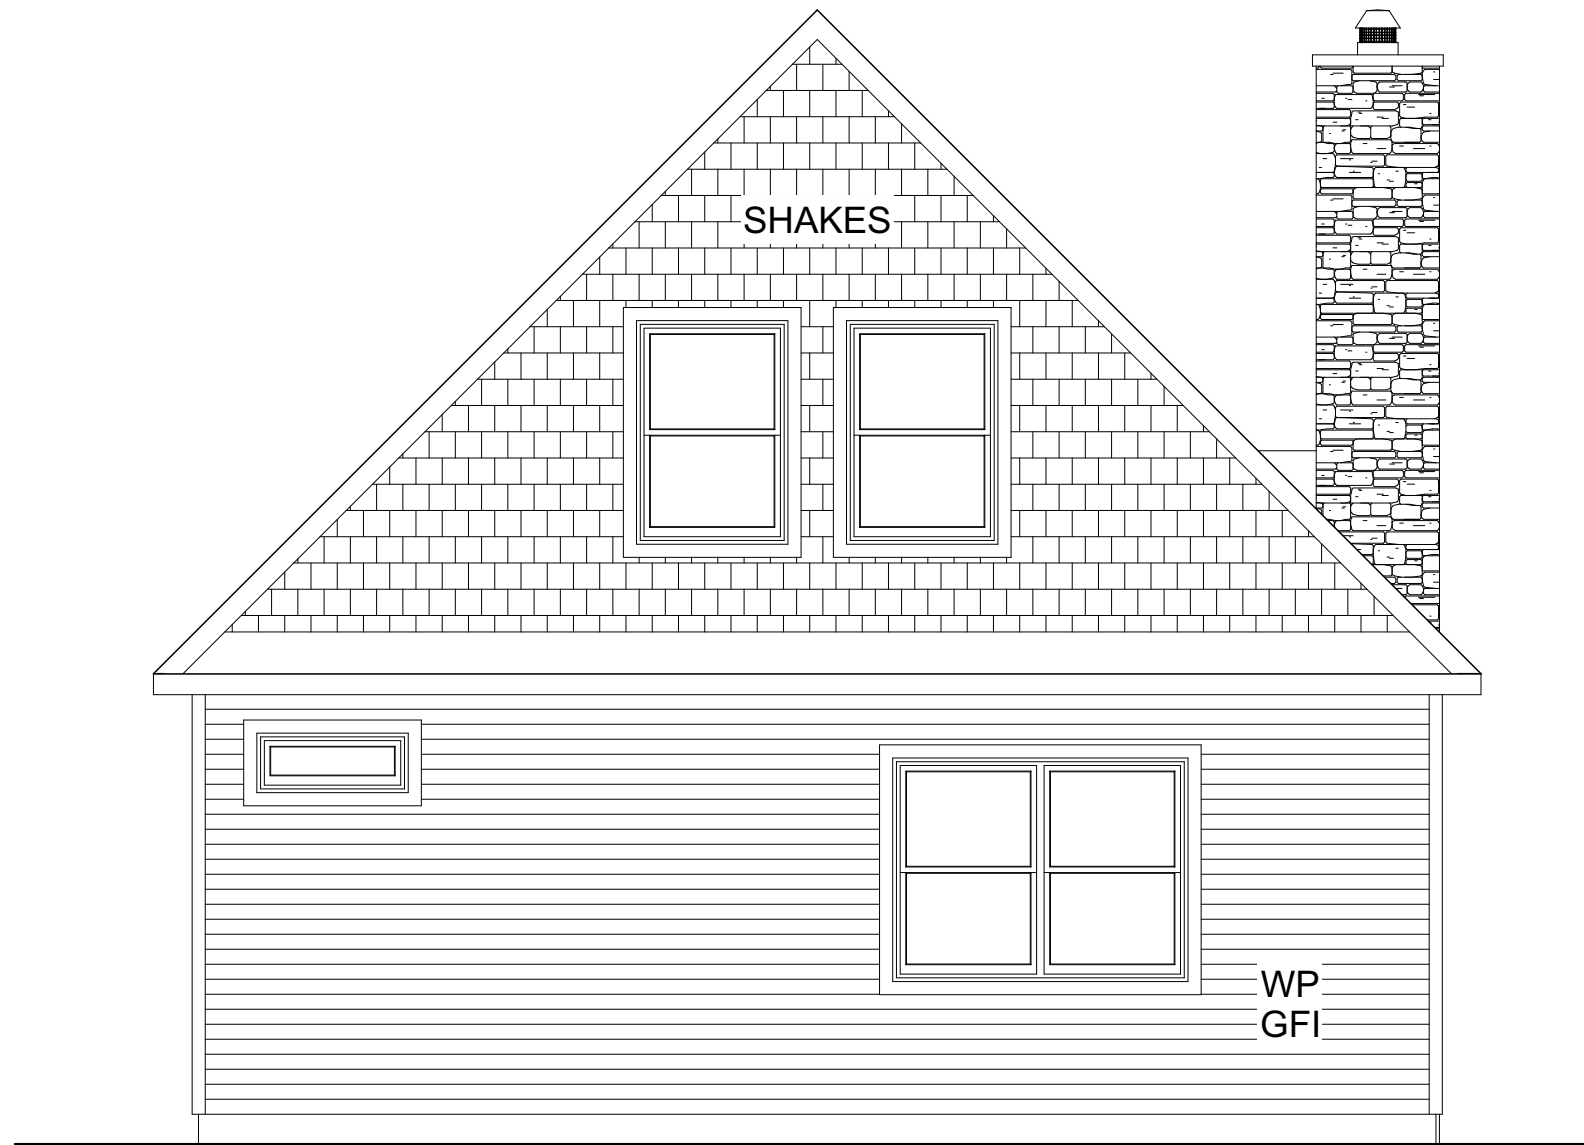

REAR ELEVATION


| REVISION: | DATE: | BY: | REVISION: | DATE: | BY: |
|-----------|------------|-----|-----------|-------|-----|
| 0 | 04/29/2023 | SC | | | |
| 1 | 05/05/2023 | SC | | | |
| 2 | 05/06/2023 | SC | | | |
| 3 | 05/09/2023 | SC | | | |
| 4 | 06/17/2023 | SC | | | |

ELEVATION

CUSTOMER:
ADDRESS:

impresa
MODULAR
1586 WINCHESTER AVE.
MARTINSBURG, WV 25405
FAX: 877-419-2505
WWW.IMPRESAMODULAR.COM

SCALE:
N.T.S.
SHEET:
2.1

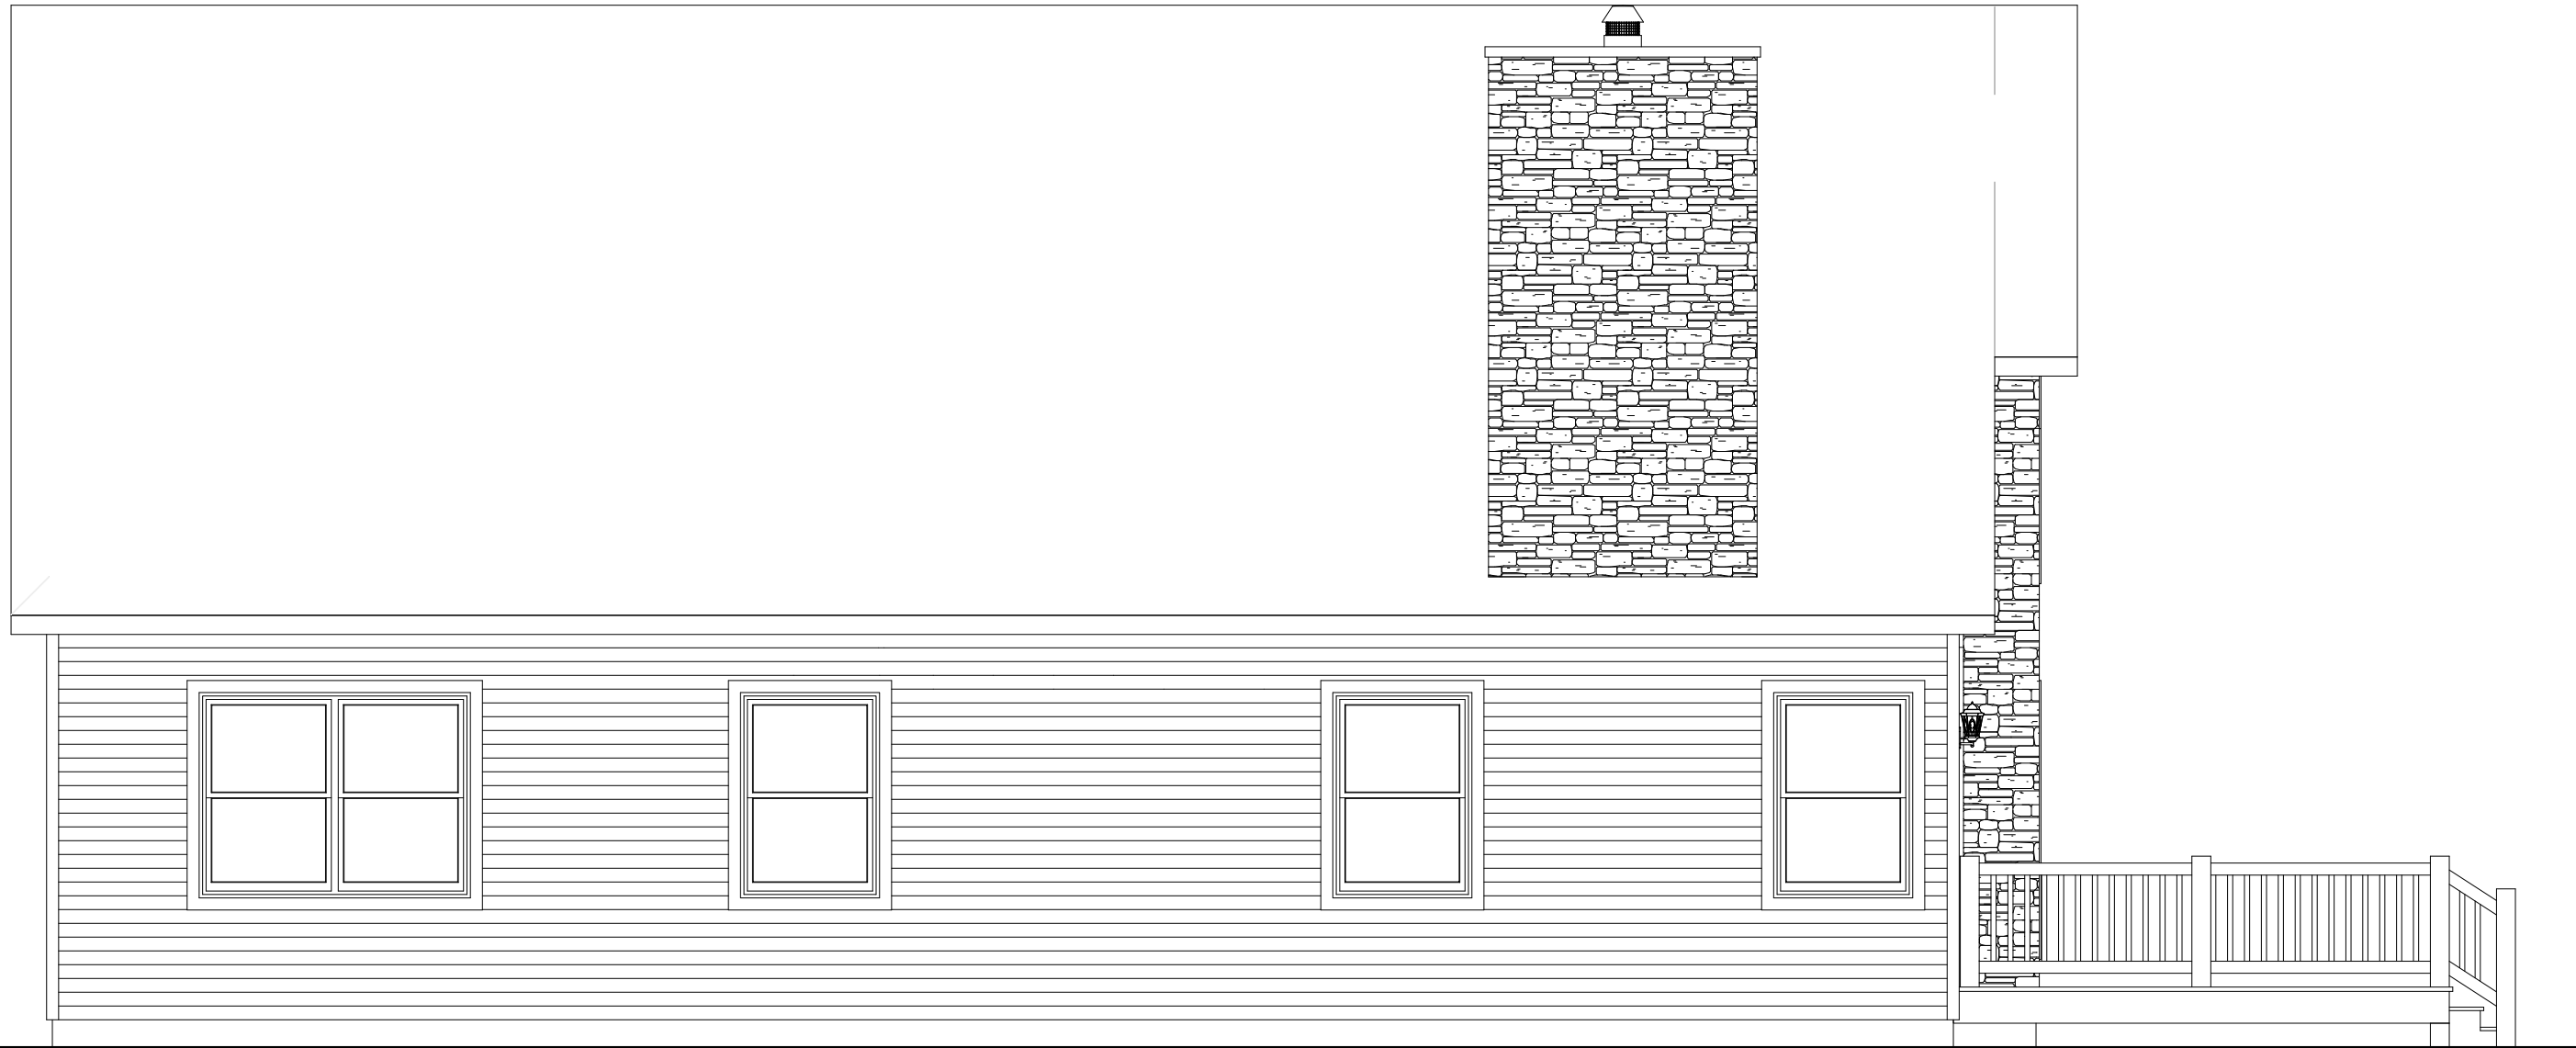

LEFT ELEVATION

| REVISION: | DATE: | BY: | REVISION: | DATE: | BY: |
|-----------|------------|-----|-----------|-------|-----|
| 0 | 04/29/2023 | SC | | | |
| 1 | 05/05/2023 | SC | | | |
| 2 | 05/06/2023 | SC | | | |
| 3 | 05/09/2023 | SC | | | |
| 4 | 06/17/2023 | SC | | | |


| | |
|------------------|--|
| ELEVATION | |
| CUSTOMER: | |
| ADDRESS: | |

impresa
MODULAR

1586 WINCHESTER AVE.
MARTINSBURG, WV 25405
FAX: 877-419-2505
WWW.IMPRESAMODULAR.COM

| | |
|--------|------------|
| SCALE: | N.T.S. |
| SHEET: | 2.2 |


DISCLAIMER: THESE DRAWINGS ARE ARTISTS RENDERINGS ONLY AND FINAL PROJECT MAY NOT BE IDENTICAL TO THAT SHOWN HERE. PROPRIETARY WORK PRODUCT AND PROPERTY OF EXPRESS HOMES, INC. DBA IMPRESA MODULAR AND DEVELOPED FOR THE EXCLUSIVE USE OF IMPRESA MODULAR. USE OF THESE DRAWINGS AND CONCEPTS CONTAINED THEREIN WITHOUT WRITTEN PERMISSION OF IMPRESA MODULAR IS PROHIBITED.

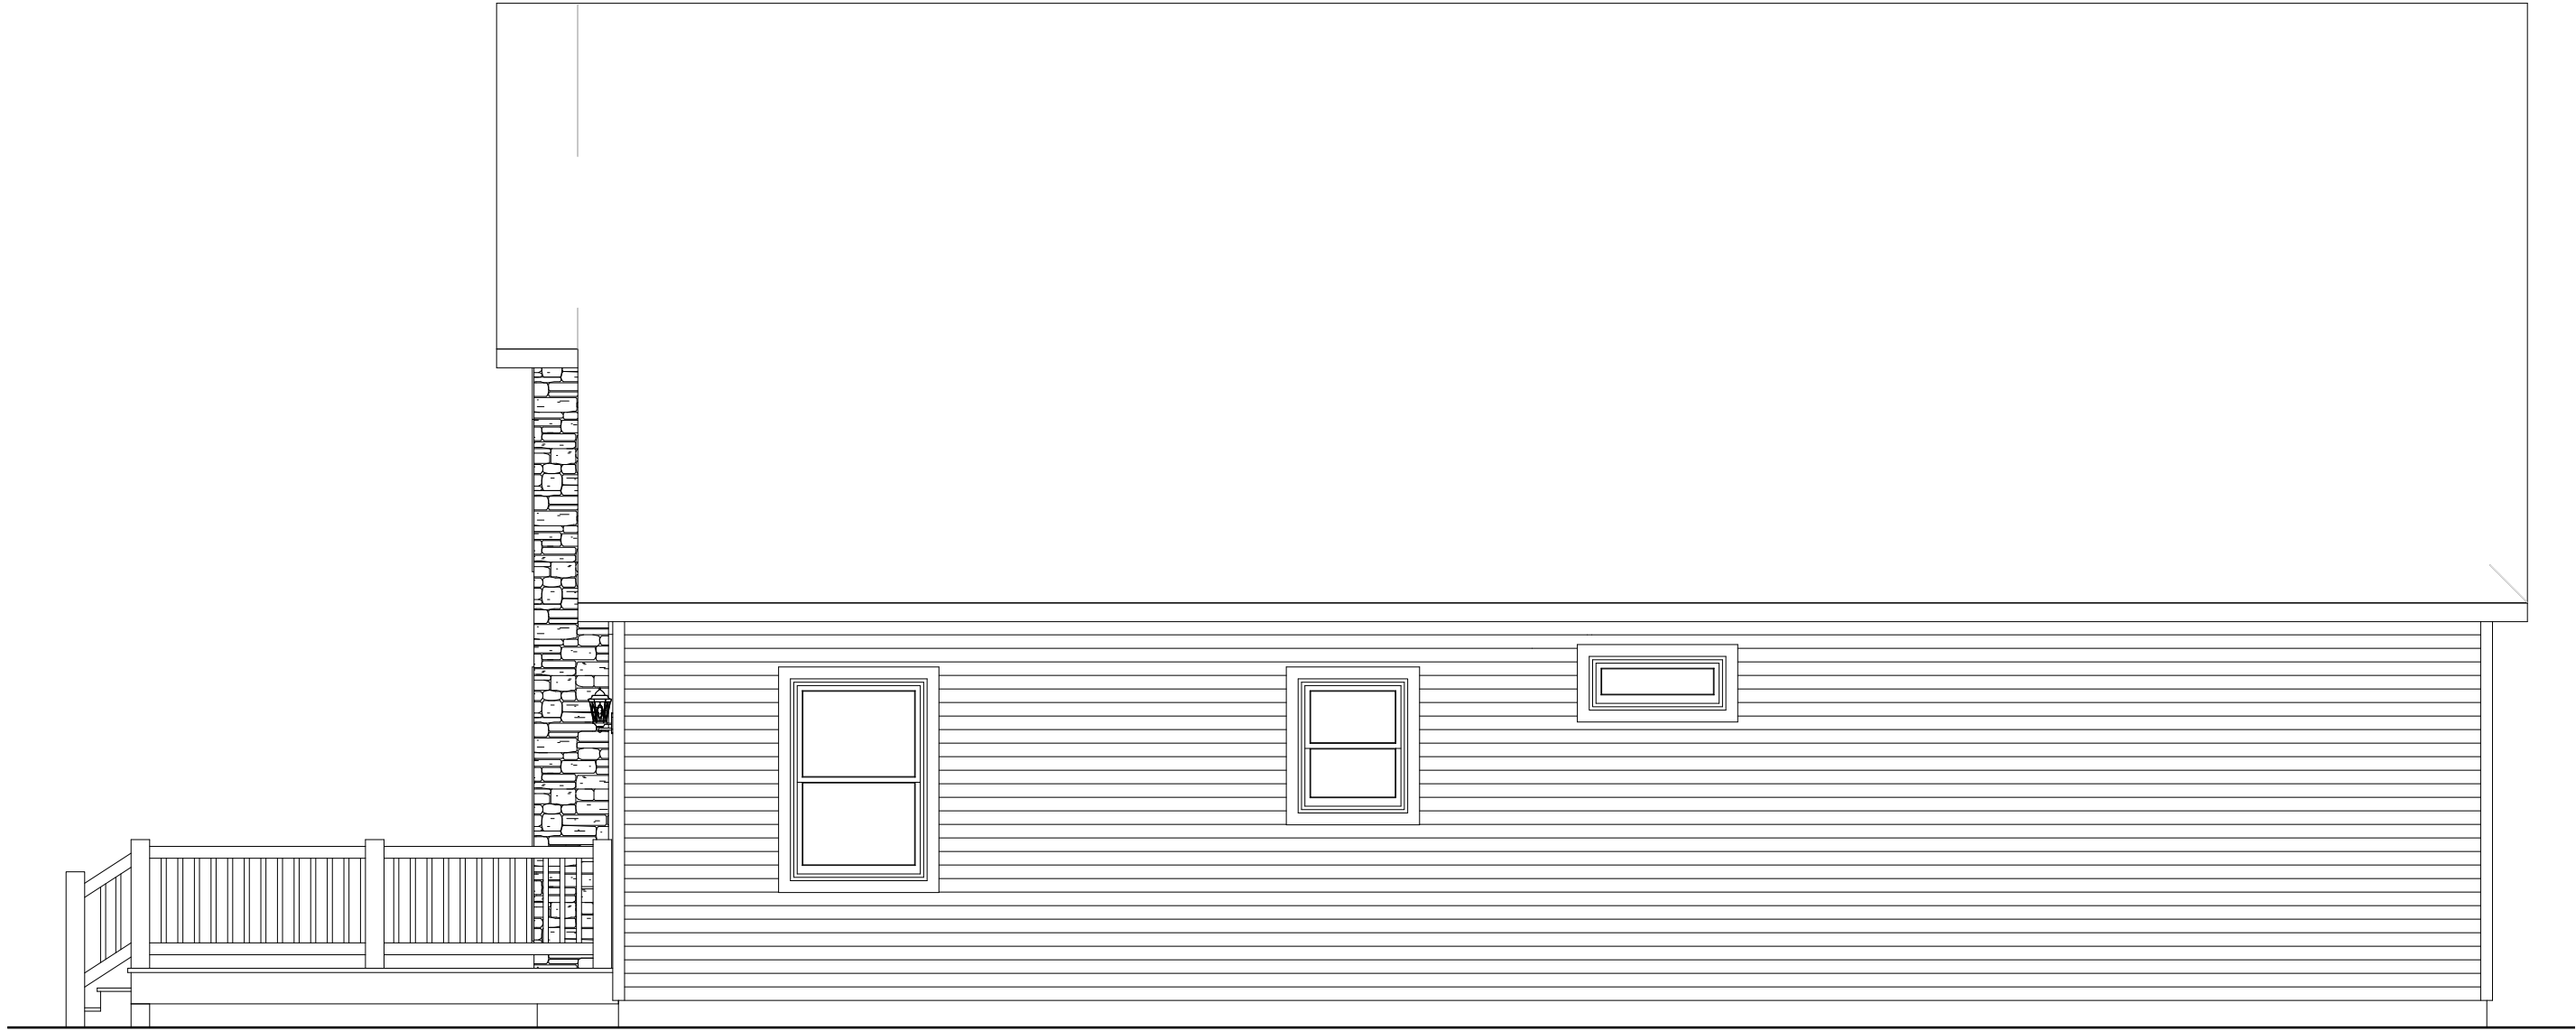

RIGHT ELEVATION

| REVISION: | DATE: | BY: | REVISION: | DATE: | BY: |
|-----------|------------|-----|-----------|-------|-----|
| 0 | 04/29/2023 | SC | | | |
| 1 | 05/05/2023 | SC | | | |
| 2 | 05/06/2023 | SC | | | |
| 3 | 05/09/2023 | SC | | | |
| 4 | 06/17/2023 | SC | | | |


| | |
|------------------|--|
| ELEVATION | |
| CUSTOMER: | |
| ADDRESS: | |


impresa
 MODULAR
 1586 WINCHESTER AVE.
 MARTINSBURG, WV 25405
 FAX: 877-419-2505
 WWW.IMPRESAMODULAR.COM

SCALE:
N.T.S.

SHEET:
2.3

DISCLAIMER: THESE DRAWINGS ARE ARTISTS RENDERINGS ONLY AND FINAL PROJECT MAY NOT BE IDENTICAL TO THAT SHOWN HERE. PROPRIETARY WORK PRODUCT AND PROPERTY OF EXPRESS HOMES, INC. DBA IMPRESA MODULAR AND DEVELOPED FOR THE EXCLUSIVE USE OF IMPRESA MODULAR. USE OF THESE DRAWINGS AND CONCEPTS CONTAINED THEREIN WITHOUT WRITTEN PERMISSION OF IMPRESA MODULAR IS PROHIBITED.

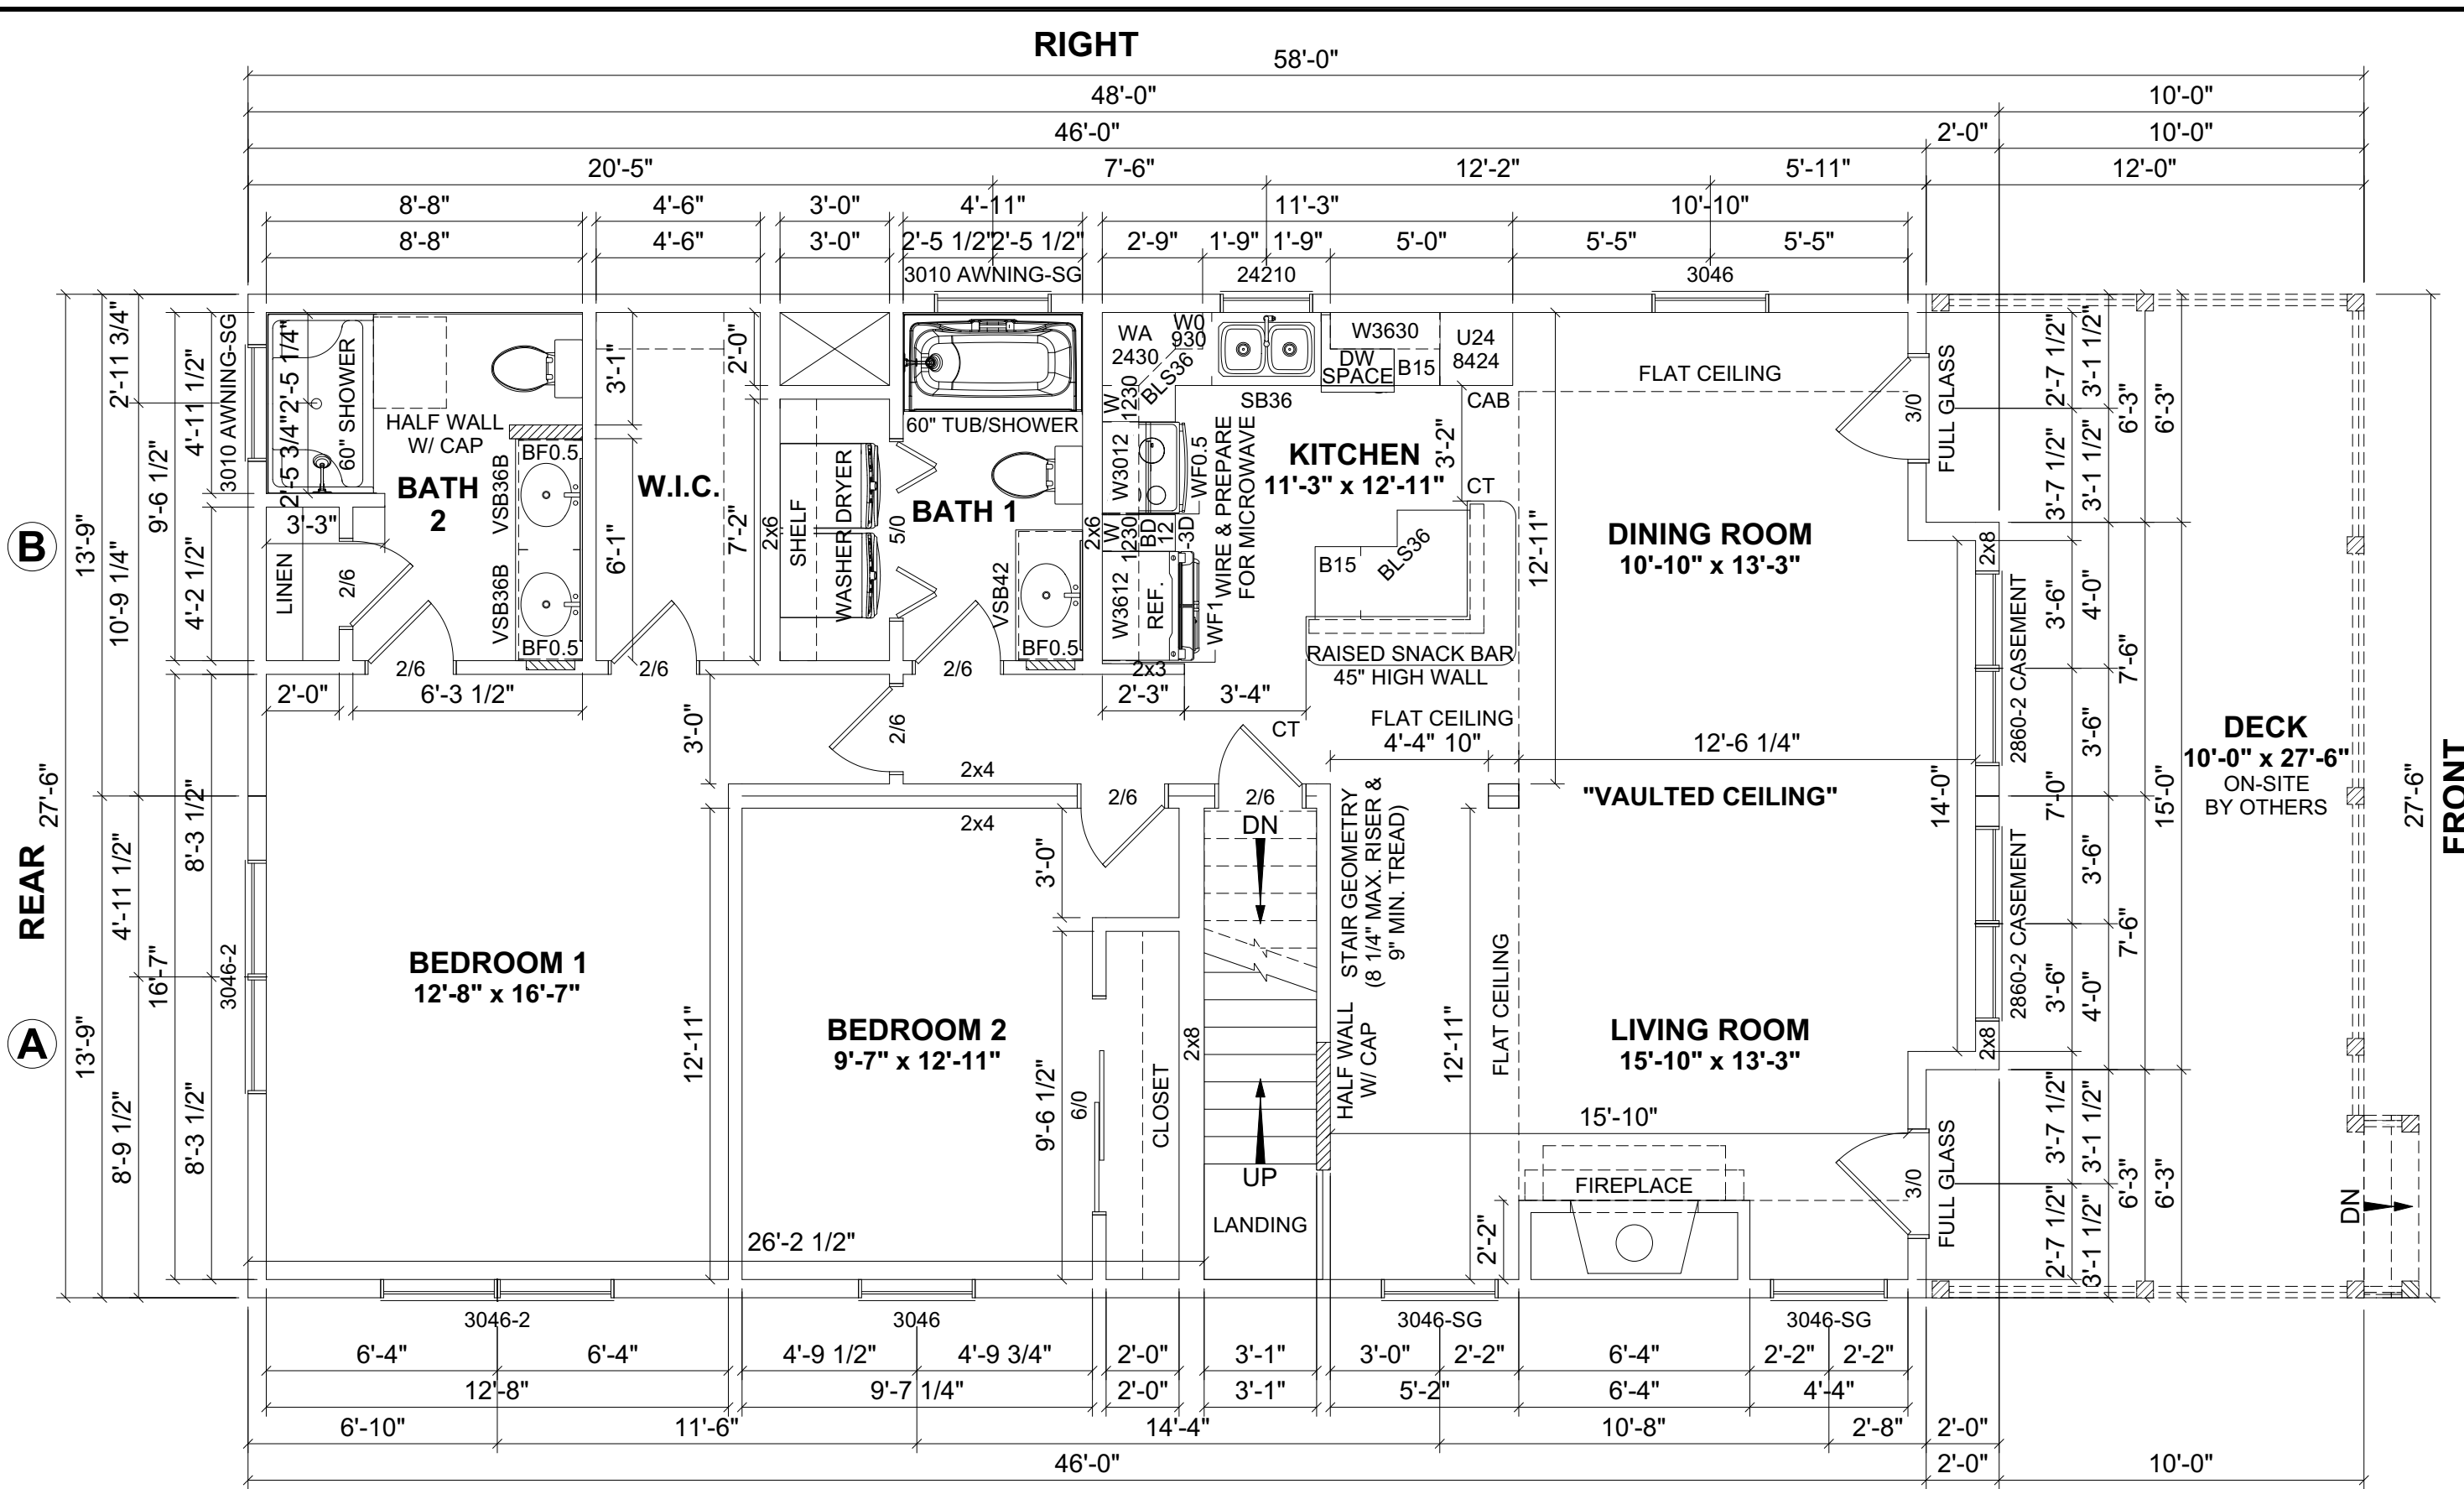


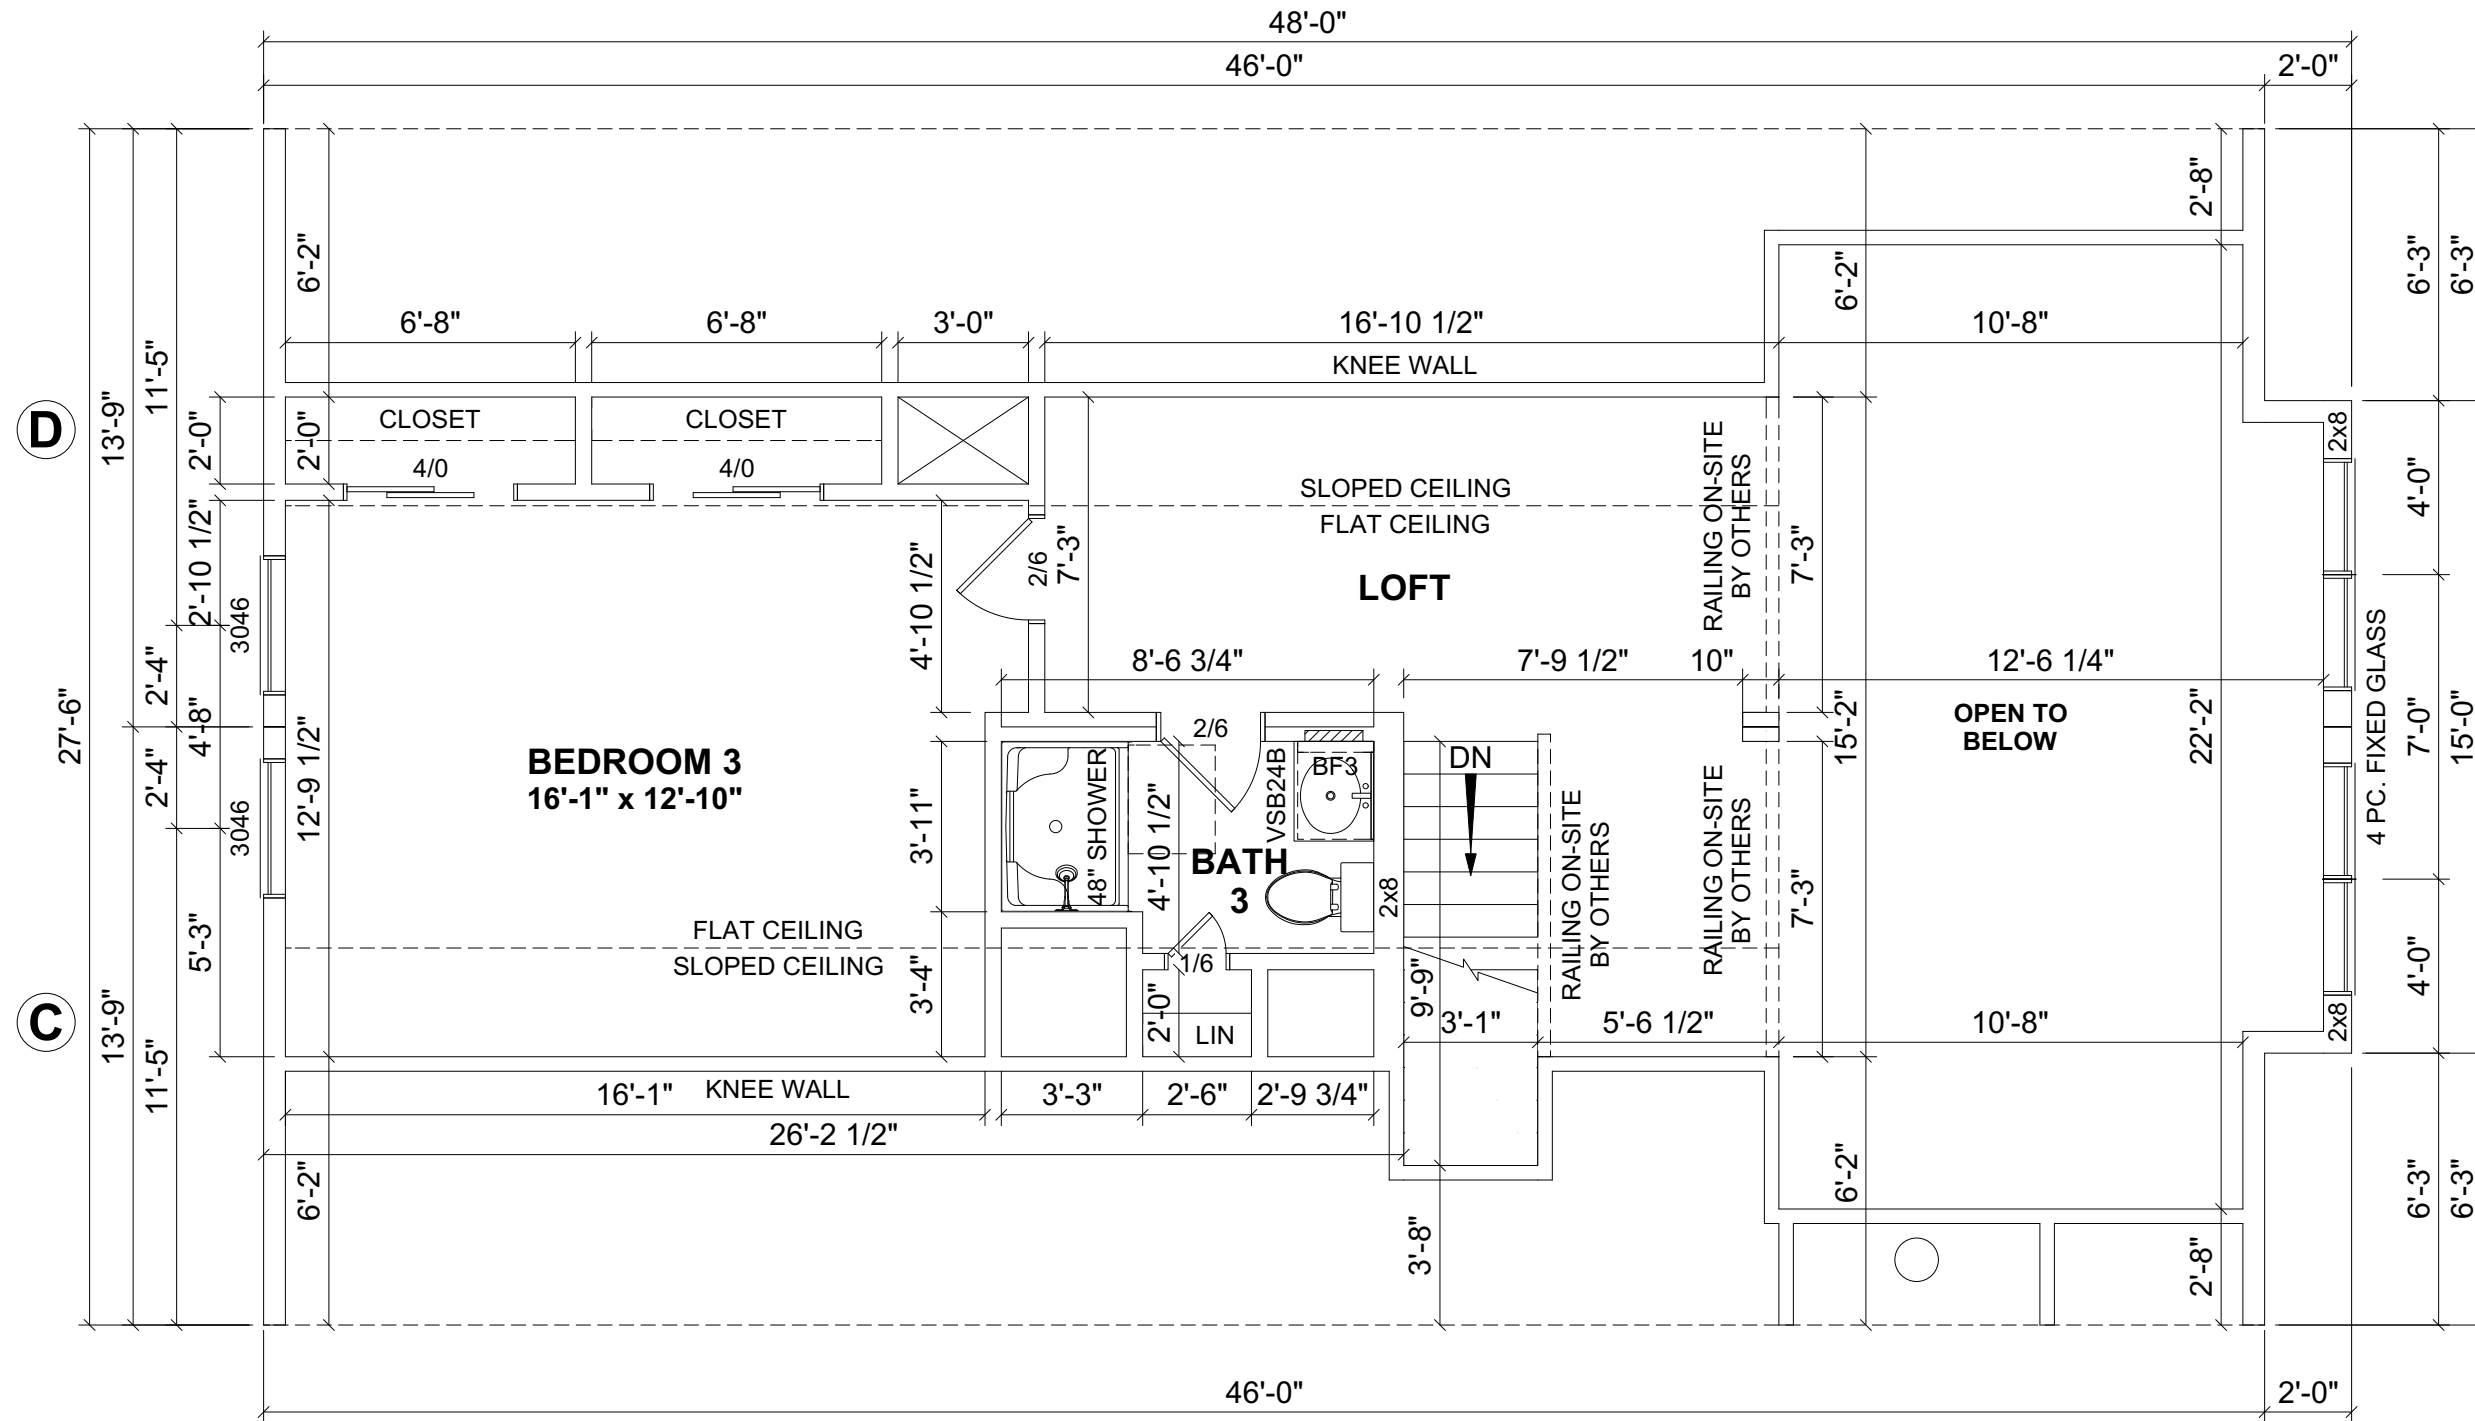
- NOTES:**
1. 2x6 EXTERIOR WALLS EXCEPT AS NOTED.
 2. 2x4 INTERIOR WALLS EXCEPT AS NOTED.
 3. 8'-0" CEILING HEIGHT 1ST FLOOR & 2ND FLOOR.
 4. 12/12 STORAGE ROOF EXCEPT AS NOTED.

1ST FLOOR: 1,295 SQ.FT.
2ND FLOOR: 561 SQ.FT.
TOTAL AREA: 1,856 SQ.FT.

DECK: 300 SQ.FT.

DISCLAIMER: THESE DRAWINGS ARE ARTISTS RENDERINGS ONLY AND FINAL PROJECT MAY NOT BE IDENTICAL TO THAT SHOWN HERE. PROPRIETARY WORK PRODUCT AND PROPERTY OF EXPRESS HOMES, INC. DBA IMPRESA MODULAR AND DEVELOPED FOR THE EXCLUSIVE USE OF IMPRESA MODULAR. USE OF THESE DRAWINGS AND CONCEPTS CONTAINED THEREIN WITHOUT WRITTEN PERMISSION OF IMPRESA MODULAR IS PROHIBITED.

| | | | |
|---|-------------------------|------------|-----|
|  <p>impresa MODULAR</p> <p>1586 WINCHESTER AVE. MARTINSBURG, WV 25405 FAX: 877-419-2505 WWW.IMPRESAMODULAR.COM</p> | CUSTOMER: | | |
| | ADDRESS: | | |
| | FIRST FLOOR PLAN | | |
| | REVISION: | DATE: | BY: |
| | 0 | 04/29/2023 | SC |
| 1 | 05/05/2023 | SC | |
| 2 | 05/06/2023 | SC | |
| 3 | 05/09/2023 | SC | |
| 4 | 06/17/2023 | SC | |
| SCALE: | N.T.S. | | |
| SHEET: | 3.0 | | |



| REVISION: | DATE: | BY: | REVISION: | DATE: | BY: |
|-----------|------------|-----|-----------|-------|-----|
| 0 | 04/29/2023 | SC | | | |
| 1 | 05/05/2023 | SC | | | |
| 2 | 05/06/2023 | SC | | | |
| 3 | 05/09/2023 | SC | | | |
| 4 | 06/17/2023 | SC | | | |

SECOND FLOOR PLAN

CUSTOMER:
ADDRESS:

impresa MODULAR
 1586 WINCHESTER AVE.
 MARTINSBURG, WV 25405
 FAX: 877-419-2505
 WWW.IMPRESAMODULAR.COM

SCALE:
N.T.S.
SHEET:

DISCLAIMER: THESE DRAWINGS ARE ARTISTS RENDERINGS ONLY AND FINAL PROJECT MAY NOT BE IDENTICAL TO THAT SHOWN HERE. PROPRIETARY WORK PRODUCT AND PROPERTY OF EXPRESS HOMES, INC. DBA IMPRESA MODULAR AND DEVELOPED FOR THE EXCLUSIVE USE OF IMPRESA MODULAR. USE OF THESE DRAWINGS AND CONCEPTS CONTAINED THEREIN WITHOUT WRITTEN PERMISSION OF IMPRESA MODULAR IS PROHIBITED.