

- NOTES:**
1. 2x6 EXTERIOR WALLS EXCEPT AS NOTED.
 2. 2x4 INTERIOR WALLS EXCEPT AS NOTED.
 3. 8'-0" CEILING HEIGHT.
 4. 7/12 STORAGE ROOF EXCEPT AS NOTED.
 5. HEAT TO BE ELECTRIC BASEBOARD.

- COLORS:**
1. SIDING: DARK BROWN VINYL SHAKES
 2. WINDOWS: CLAY
 3. SOFFIT AND TRIM: CLAY
 4. KITCHEN CABINETS: OAK
 5. TRIM AND BASE 1x4, 1x8 KNOTTY PINE THROUGHOUT.
 6. STONES: BROWN

FLOOR AREA: 1,210 SQ.FT.

PORCH: 330 SQ.FT.

DECK: 48 SQ.FT.

TOTAL AREA: 378 SQ.FT.

REVISION:	DATE:	BY:	REVISION:	DATE:	BY:
0	01/02/2024	SC	1	01/09/2024	SC

FLOOR PLAN

CUSTOMER:


ADDRESS:

impresa MODULAR

1586 WINCHESTER AVE.
MARTINSBURG, WV 25405
FAX: 877-419-2505
WWW.IMPRESAMODULAR.COM

SCALE: N.T.S.

SHEET:

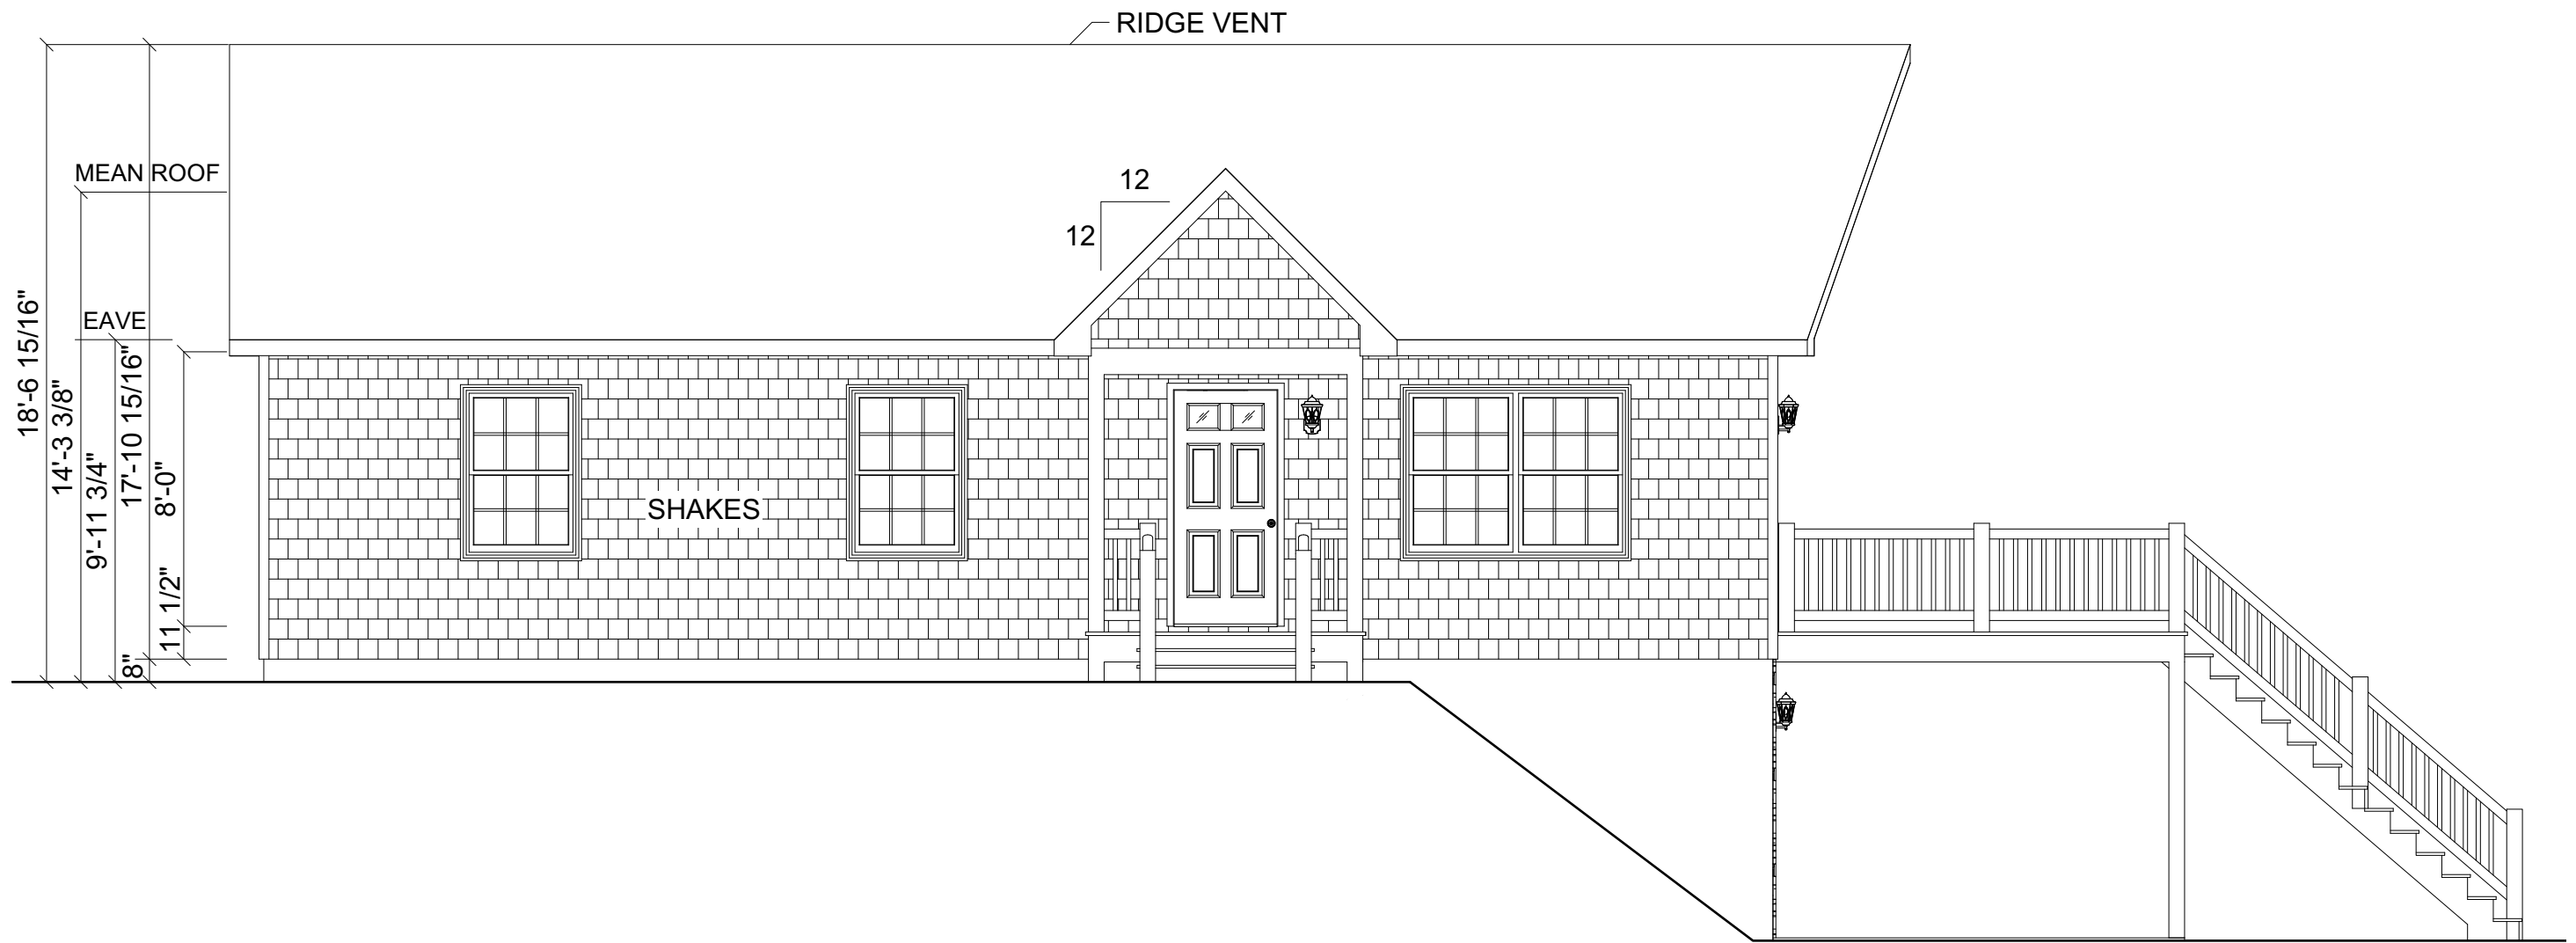

FRONT ELEVATION

REVISION:	DATE:	BY:	REVISION:	DATE:	BY:
0	01/02/2024	SC			
1	01/09/2024	SC			


ELEVATION

CUSTOMER:
ADDRESS:

impresa
MODULAR
1586 WINCHESTER AVE.
MARTINSBURG, WV 25405
FAX: 877-419-2505
WWW.IMPRESAMODULAR.COM

SCALE:
N.T.S.
SHEET:
2.0

DISCLAIMER: THESE DRAWINGS ARE ARTISTS RENDERINGS ONLY AND FINAL PROJECT MAY NOT BE IDENTICAL TO THAT SHOWN HERE. PROPRIETARY WORK PRODUCT AND PROPERTY OF EXPRESS HOMES, INC. DBA IMPRESA MODULAR AND DEVELOPED FOR THE EXCLUSIVE USE OF IMPRESA MODULAR. USE OF THESE DRAWINGS AND CONCEPTS CONTAINED THEREIN WITHOUT WRITTEN PERMISSION OF IMPRESA MODULAR IS PROHIBITED.

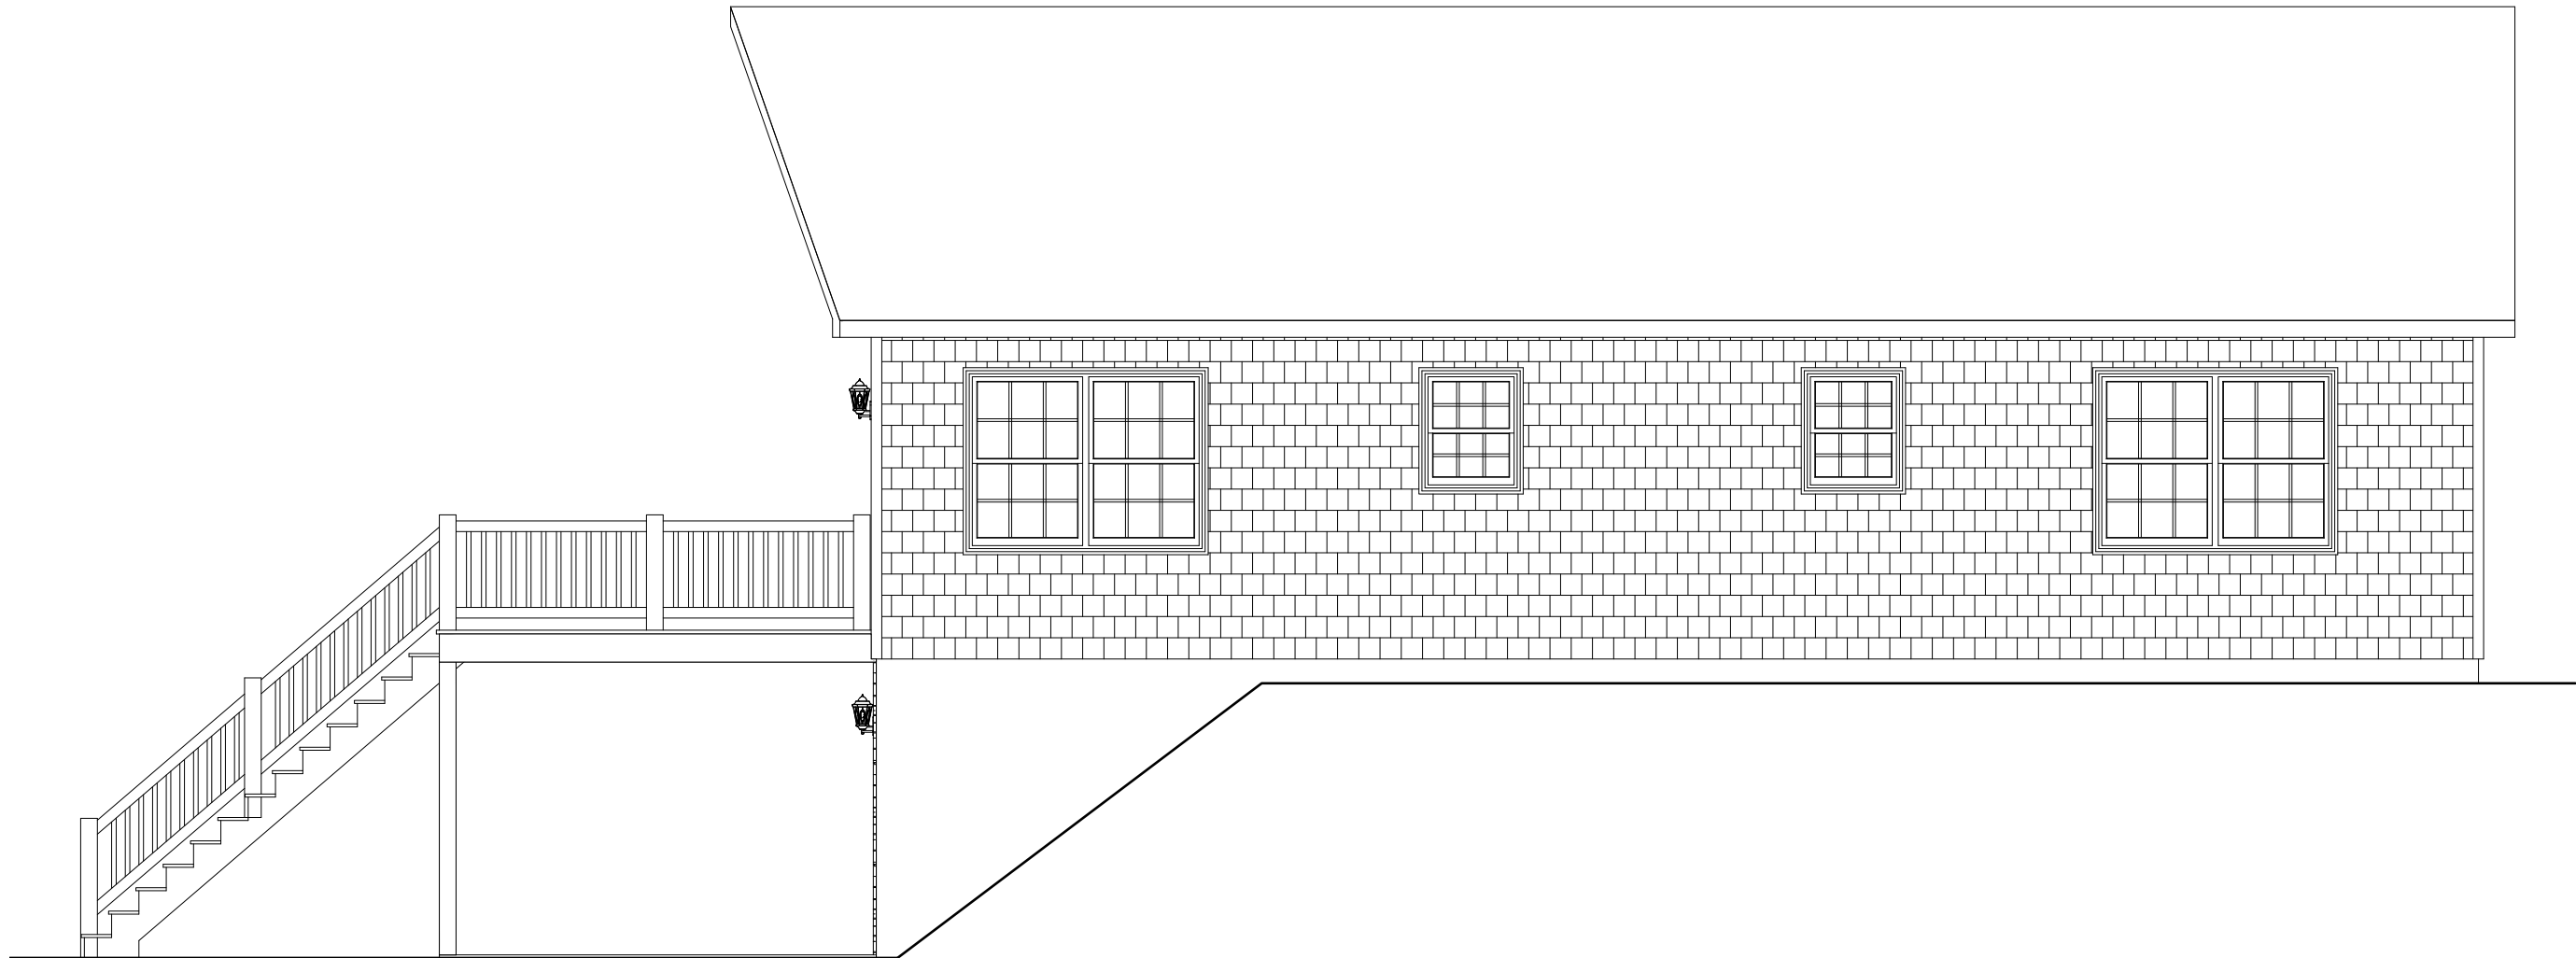

REAR ELEVATION

REVISION:	DATE:	BY:	REVISION:	DATE:	BY:
0	01/02/2024	SC			
1	01/09/2024	SC			

ELEVATION

CUSTOMER:
ADDRESS:




impresa
MODULAR
1586 WINCHESTER AVE.
MARTINSBURG, WV 25405
FAX: 877-419-2505
WWW.IMPRESAMODULAR.COM


SCALE:
N.T.S.
SHEET:

2.1

DISCLAIMER: THESE DRAWINGS ARE ARTISTS RENDERINGS ONLY AND FINAL PROJECT MAY NOT BE IDENTICAL TO THAT SHOWN HERE. PROPRIETARY WORK PRODUCT AND PROPERTY OF EXPRESS HOMES, INC. DBA IMPRESA MODULAR AND DEVELOPED FOR THE EXCLUSIVE USE OF IMPRESA MODULAR. USE OF THESE DRAWINGS AND CONCEPTS CONTAINED THEREIN WITHOUT WRITTEN PERMISSION OF IMPRESA MODULAR IS PROHIBITED.

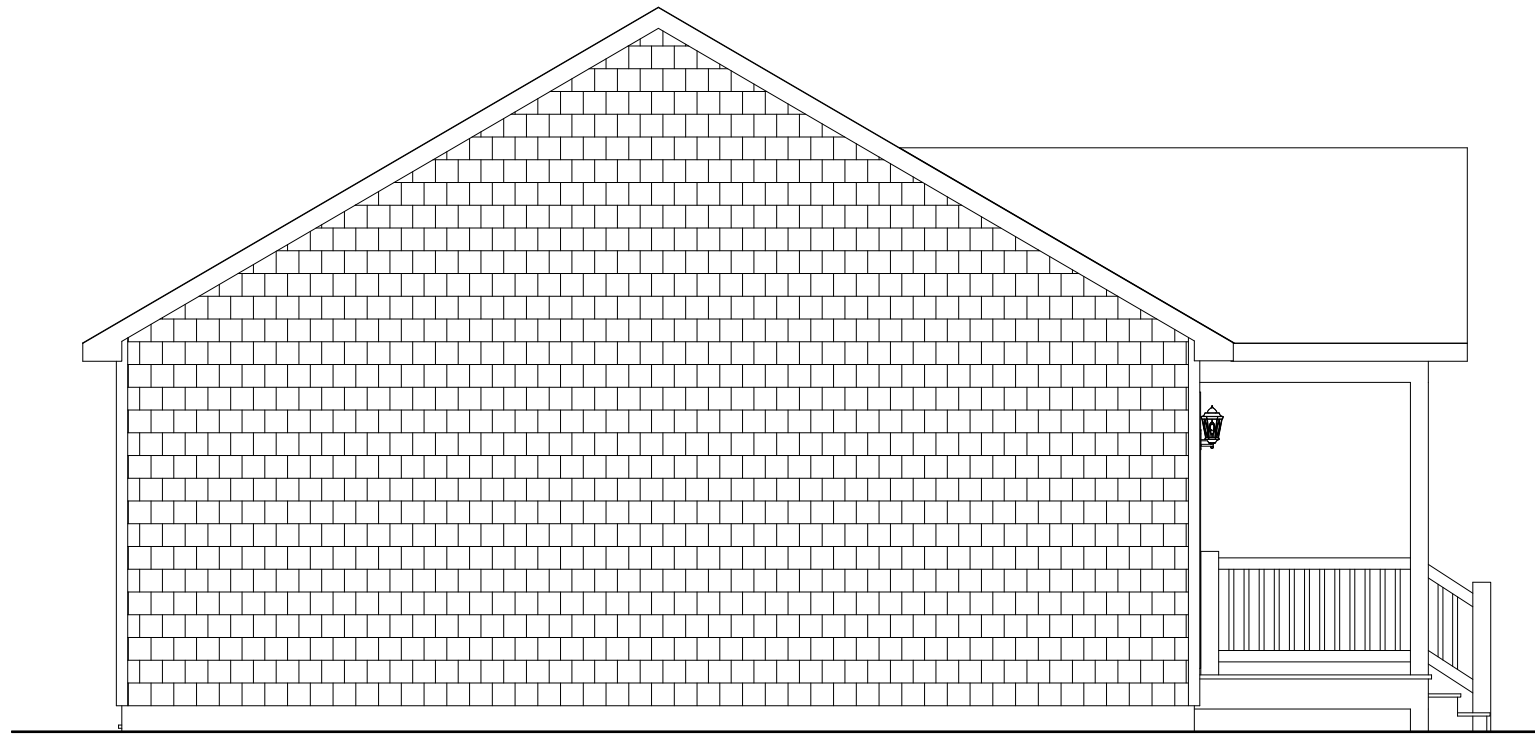

LEFT ELEVATION

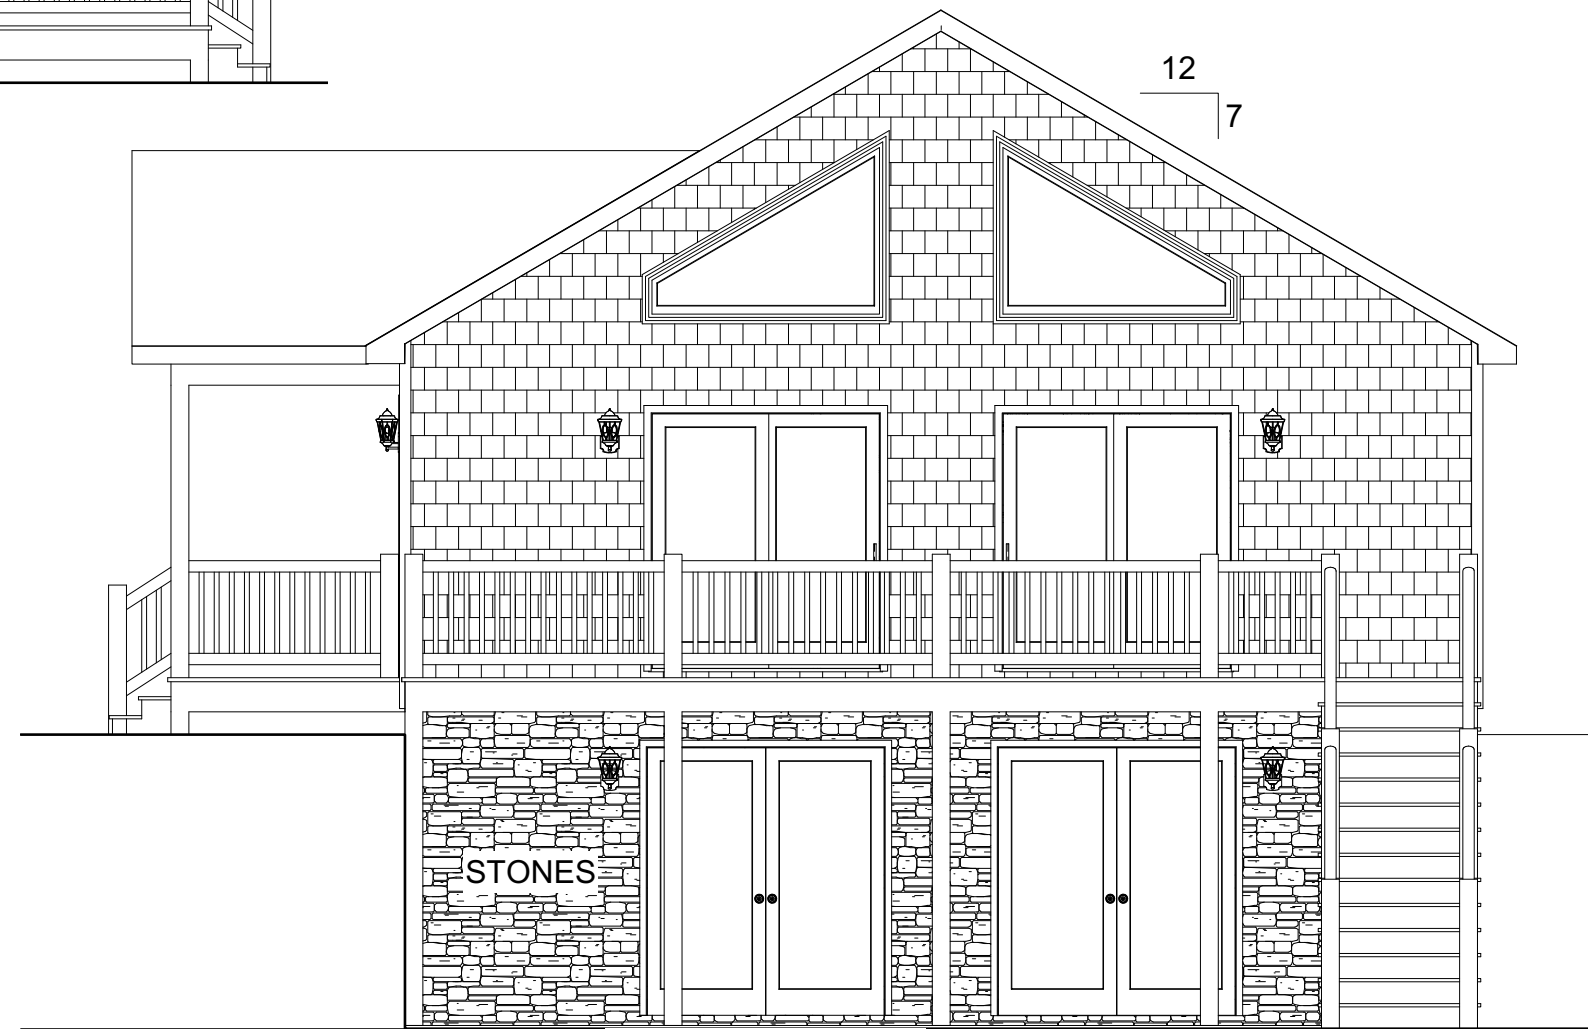

6' DOUBLE FRENCH DOORS 6' DOUBLE FRENCH DOORS

RIGHT ELEVATION

REVISION:	DATE:	BY:	REVISION:	DATE:	BY:
0	01/02/2024	SC			
1	01/09/2024	SC			


ELEVATIONS	
CUSTOMER:	
ADDRESS:	

impresa
MODULAR

1586 WINCHESTER AVE.
MARTINSBURG, WV 25405
FAX: 877-419-2505
WWW.IMPRESAMODULAR.COM

SCALE:	N.T.S.
SHEET:	2.2

DISCLAIMER: THESE DRAWINGS ARE ARTISTS RENDERINGS ONLY AND FINAL PROJECT MAY NOT BE IDENTICAL TO THAT SHOWN HERE. PROPRIETARY WORK PRODUCT AND PROPERTY OF EXPRESS HOMES, INC. DBA IMPRESA MODULAR AND DEVELOPED FOR THE EXCLUSIVE USE OF IMPRESA MODULAR. USE OF THESE DRAWINGS AND CONCEPTS CONTAINED THEREIN WITHOUT WRITTEN PERMISSION OF IMPRESA MODULAR IS PROHIBITED.

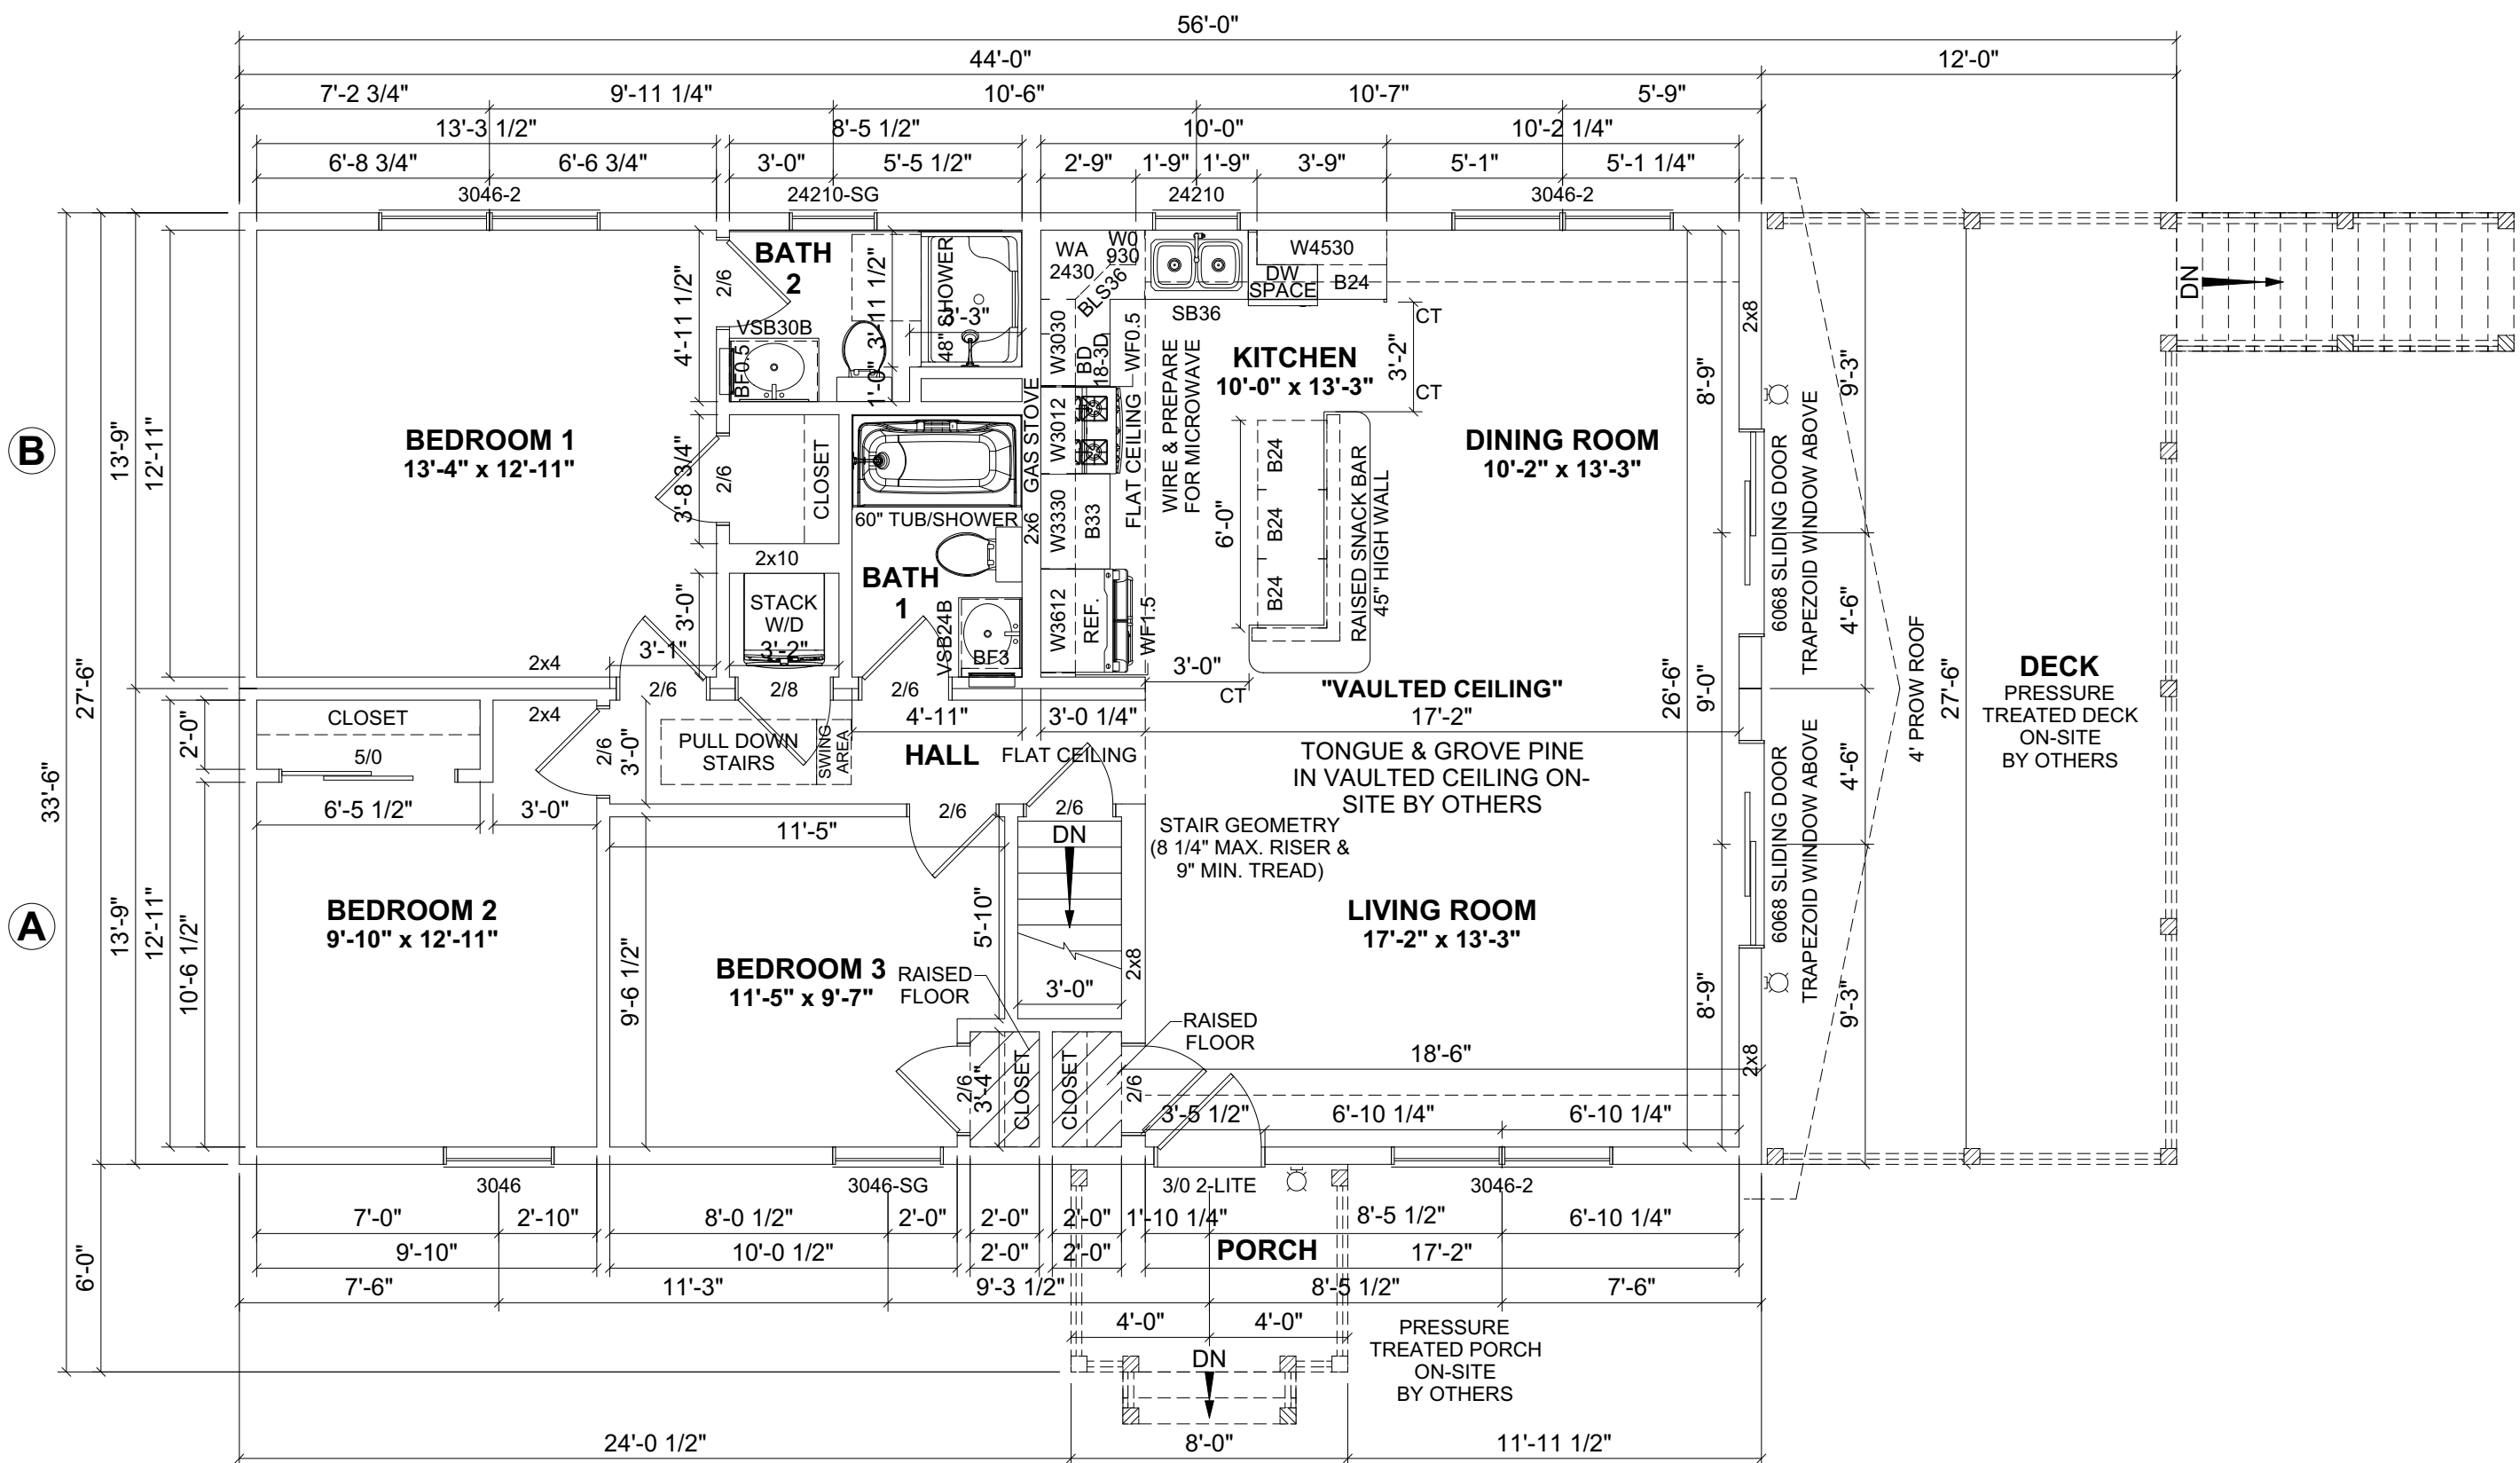

- NOTES:**
1. 2x6 EXTERIOR WALLS EXCEPT AS NOTED.
 2. 2x4 INTERIOR WALLS EXCEPT AS NOTED.
 3. 8'-0" CEILING HEIGHT.
 4. 7/12 STORAGE ROOF EXCEPT AS NOTED.
 5. HEAT TO BE ELECTRIC BASEBOARD.

- COLORS:**
1. SIDING: DARK BROWN VINYL SHAKES
 2. WINDOWS: CLAY
 3. SOFFIT AND TRIM: CLAY
 4. KITCHEN CABINETS: OAK
 5. TRIM AND BASE 1x4, 1x8 KNOTTY PINE THROUGHOUT.
 6. STONES: BROWN

FLOOR AREA: 1,210 SQ.FT.

PORCH: 330 SQ.FT.

DECK: 48 SQ.FT.

TOTAL AREA: 378 SQ.FT.

CUSTOMER:	REVISION:	DATE:	BY:
	0	01/02/2024	SC
ADDRESS:	1	01/09/2024	SC

FLOOR PLAN

impresa
MODULAR

1586 WINCHESTER AVE.
MARTINSBURG, WV 25405
FAX: 877-419-2505
WWW.IMPRESAMODULAR.COM

SCALE: N.T.S.

SHEET: