

- NOTES:**
- 2x6 EXTERIOR WALLS EXCEPT AS NOTED.
 - 2x4 INTERIOR WALLS EXCEPT AS NOTED.
 - 9'-0" CEILING HEIGHT.
 - 7/12 NON-STORAGE ROOF EXCEPT AS NOTED.
 - WINDOWS: CASEMENT & AWNING.

- COLORS:**
- ROOF SHINGLE: GEORGETOWN GRAY
 - SIDING: 5" CLAPBOARD / CHARCOAL GRAY
 - INTERIOR WALLS: COLONNADE GRAY

FLOOR AREA: 1,738.5 SQ.FT.

PORCH 1: 36 SQ.FT.
PORCH 2: 742 SQ.FT.
TOTAL AREA: 778 SQ.FT.

REVISION:	DATE:	BY:	REVISION:	DATE:	BY:
0	01/19/2024	SC			
1	03/08/2024	SC			
2	03/11/2024	SC			
3	03/12/2024	SC			

FLOOR PLAN

CUSTOMER: _____


ADDRESS: _____

impresa MODULAR
 1586 WINCHESTER AVE.
 MARTINSBURG, WV 25405
 FAX: 877-419-2505
 WWW.IMPRESAMODULAR.COM

SCALE: N.T.S.

SHEET:

DISCLAIMER: THESE DRAWINGS ARE ARTISTS RENDERINGS ONLY AND FINAL PROJECT MAY NOT BE IDENTICAL TO THAT SHOWN HERE. PROPRIETARY WORK PRODUCT AND PROPERTY OF EXPRESS HOMES, INC. DBA IMPRESA MODULAR AND DEVELOPED FOR THE EXCLUSIVE USE OF IMPRESA MODULAR. USE OF THESE DRAWINGS AND CONCEPTS CONTAINED THEREIN WITHOUT WRITTEN PERMISSION OF IMPRESA MODULAR IS PROHIBITED.

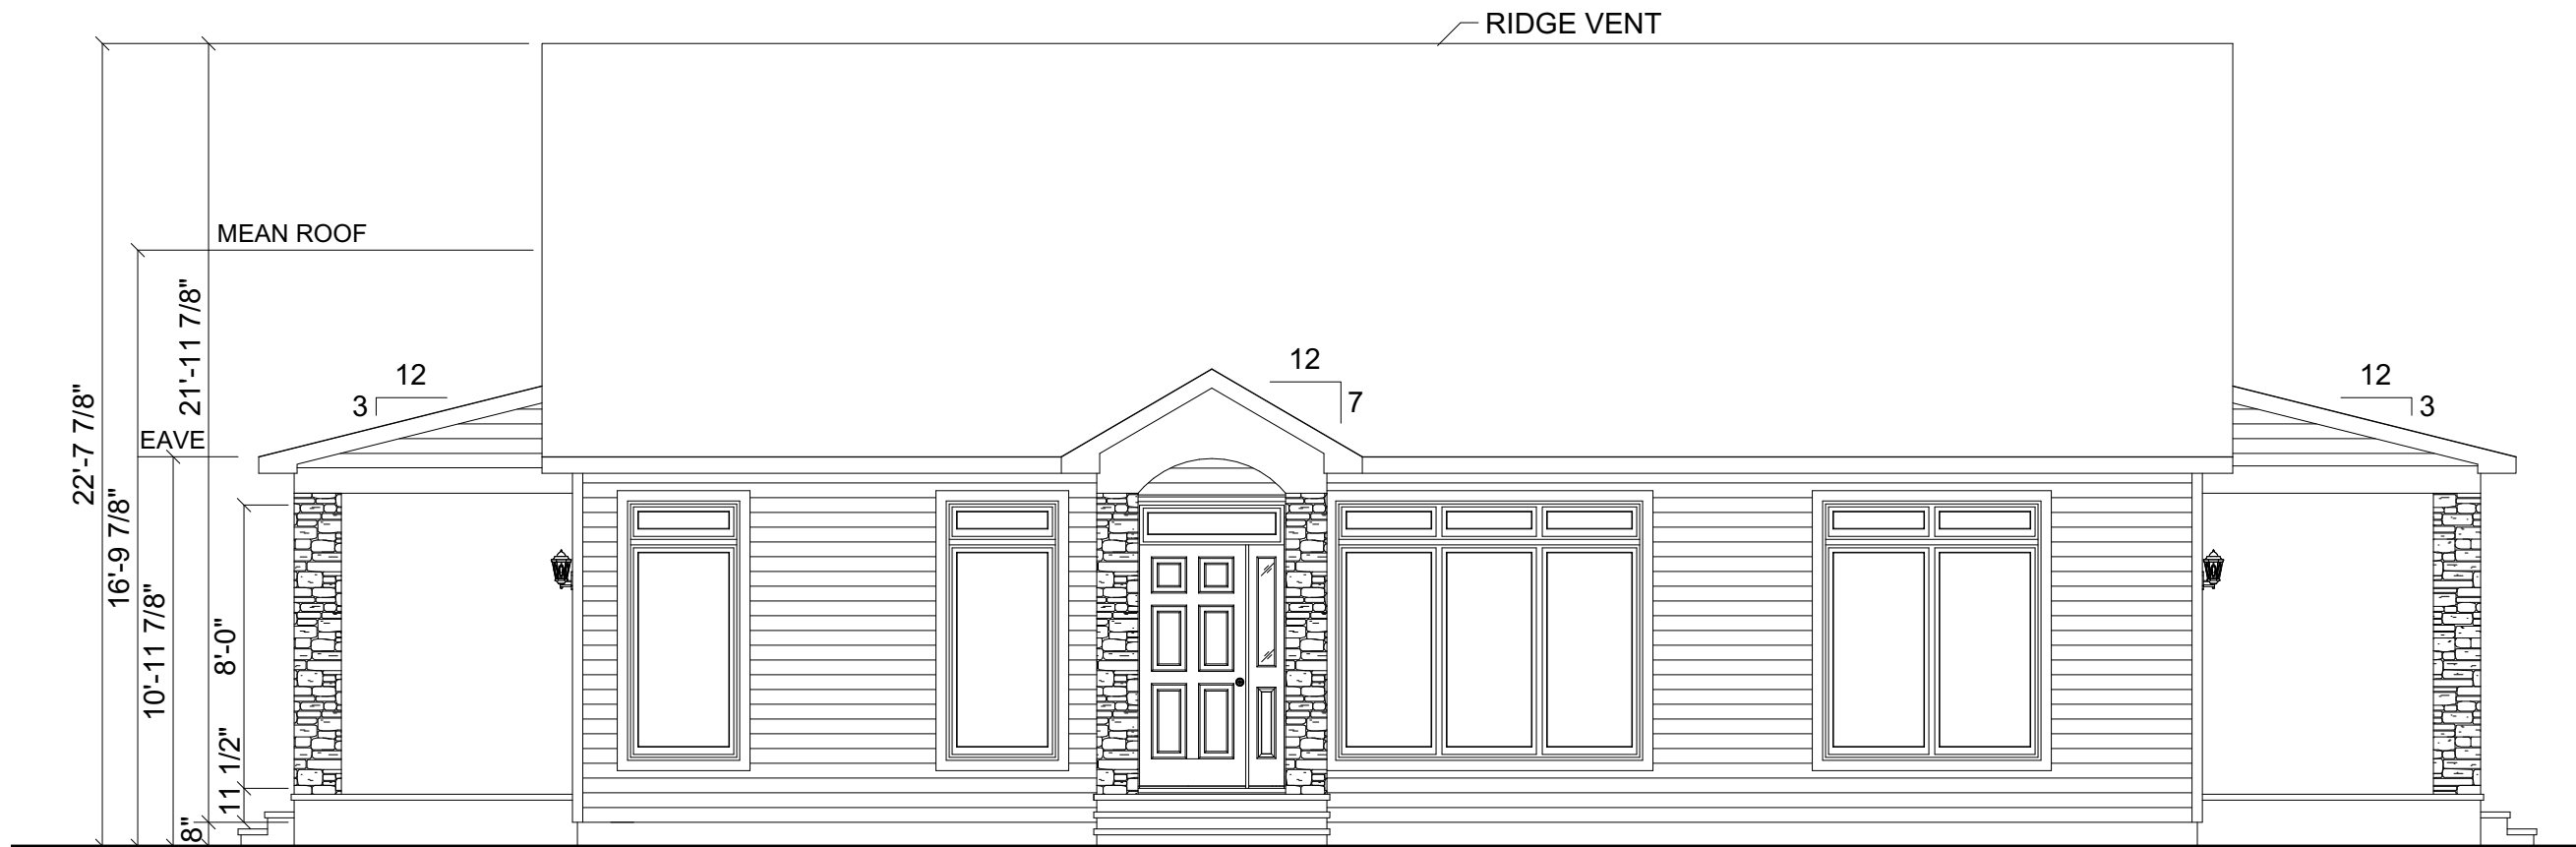

FRONT ELEVATION



REAR ELEVATION

REVISION:	DATE:	BY:	REVISION:	DATE:	BY:
0	01/19/2024	SC			
1	03/08/2024	SC			
2	03/11/2024	SC			
3	03/12/2024	SC			

ELEVATIONS

CUSTOMER:
ADDRESS:

impresa
MODULAR
1586 WINCHESTER AVE.
MARTINSBURG, WV 25405
FAX: 877-419-2505
WWW.IMPRESAMODULAR.COM

SCALE:
3/16"=1'-0"

SHEET:
2.0

DISCLAIMER: THESE DRAWINGS ARE ARTISTS RENDERINGS ONLY AND FINAL PROJECT MAY NOT BE IDENTICAL TO THAT SHOWN HERE. PROPRIETARY WORK PRODUCT AND PROPERTY OF EXPRESS HOMES, INC. DBA IMPRESA MODULAR AND DEVELOPED FOR THE EXCLUSIVE USE OF IMPRESA MODULAR. USE OF THESE DRAWINGS AND CONCEPTS CONTAINED THEREIN WITHOUT WRITTEN PERMISSION OF IMPRESA MODULAR IS PROHIBITED.



LEFT ELEVATION



RIGHT ELEVATION

REVISION:	DATE:	BY:	REVISION:	DATE:	BY:
0	01/19/2024	SC			
1	03/08/2024	SC			
2	03/11/2024	SC			
3	03/12/2024	SC			

ELEVATIONS

CUSTOMER:
ADDRESS:


impresa
MODULAR
1586 WINCHESTER AVE.
MARTINSBURG, WV 25405
FAX: 877-419-2505
WWW.IMPRESAMODULAR.COM

SCALE:
3/16"=1'-0"

SHEET:

2.1

DISCLAIMER: THESE DRAWINGS ARE ARTISTS RENDERINGS ONLY AND FINAL PROJECT MAY NOT BE IDENTICAL TO THAT SHOWN HERE. PROPRIETARY WORK PRODUCT AND PROPERTY OF EXPRESS HOMES, INC. DBA IMPRESA MODULAR AND DEVELOPED FOR THE EXCLUSIVE USE OF IMPRESA MODULAR. USE OF THESE DRAWINGS AND CONCEPTS CONTAINED THEREIN WITHOUT WRITTEN PERMISSION OF IMPRESA MODULAR IS PROHIBITED.

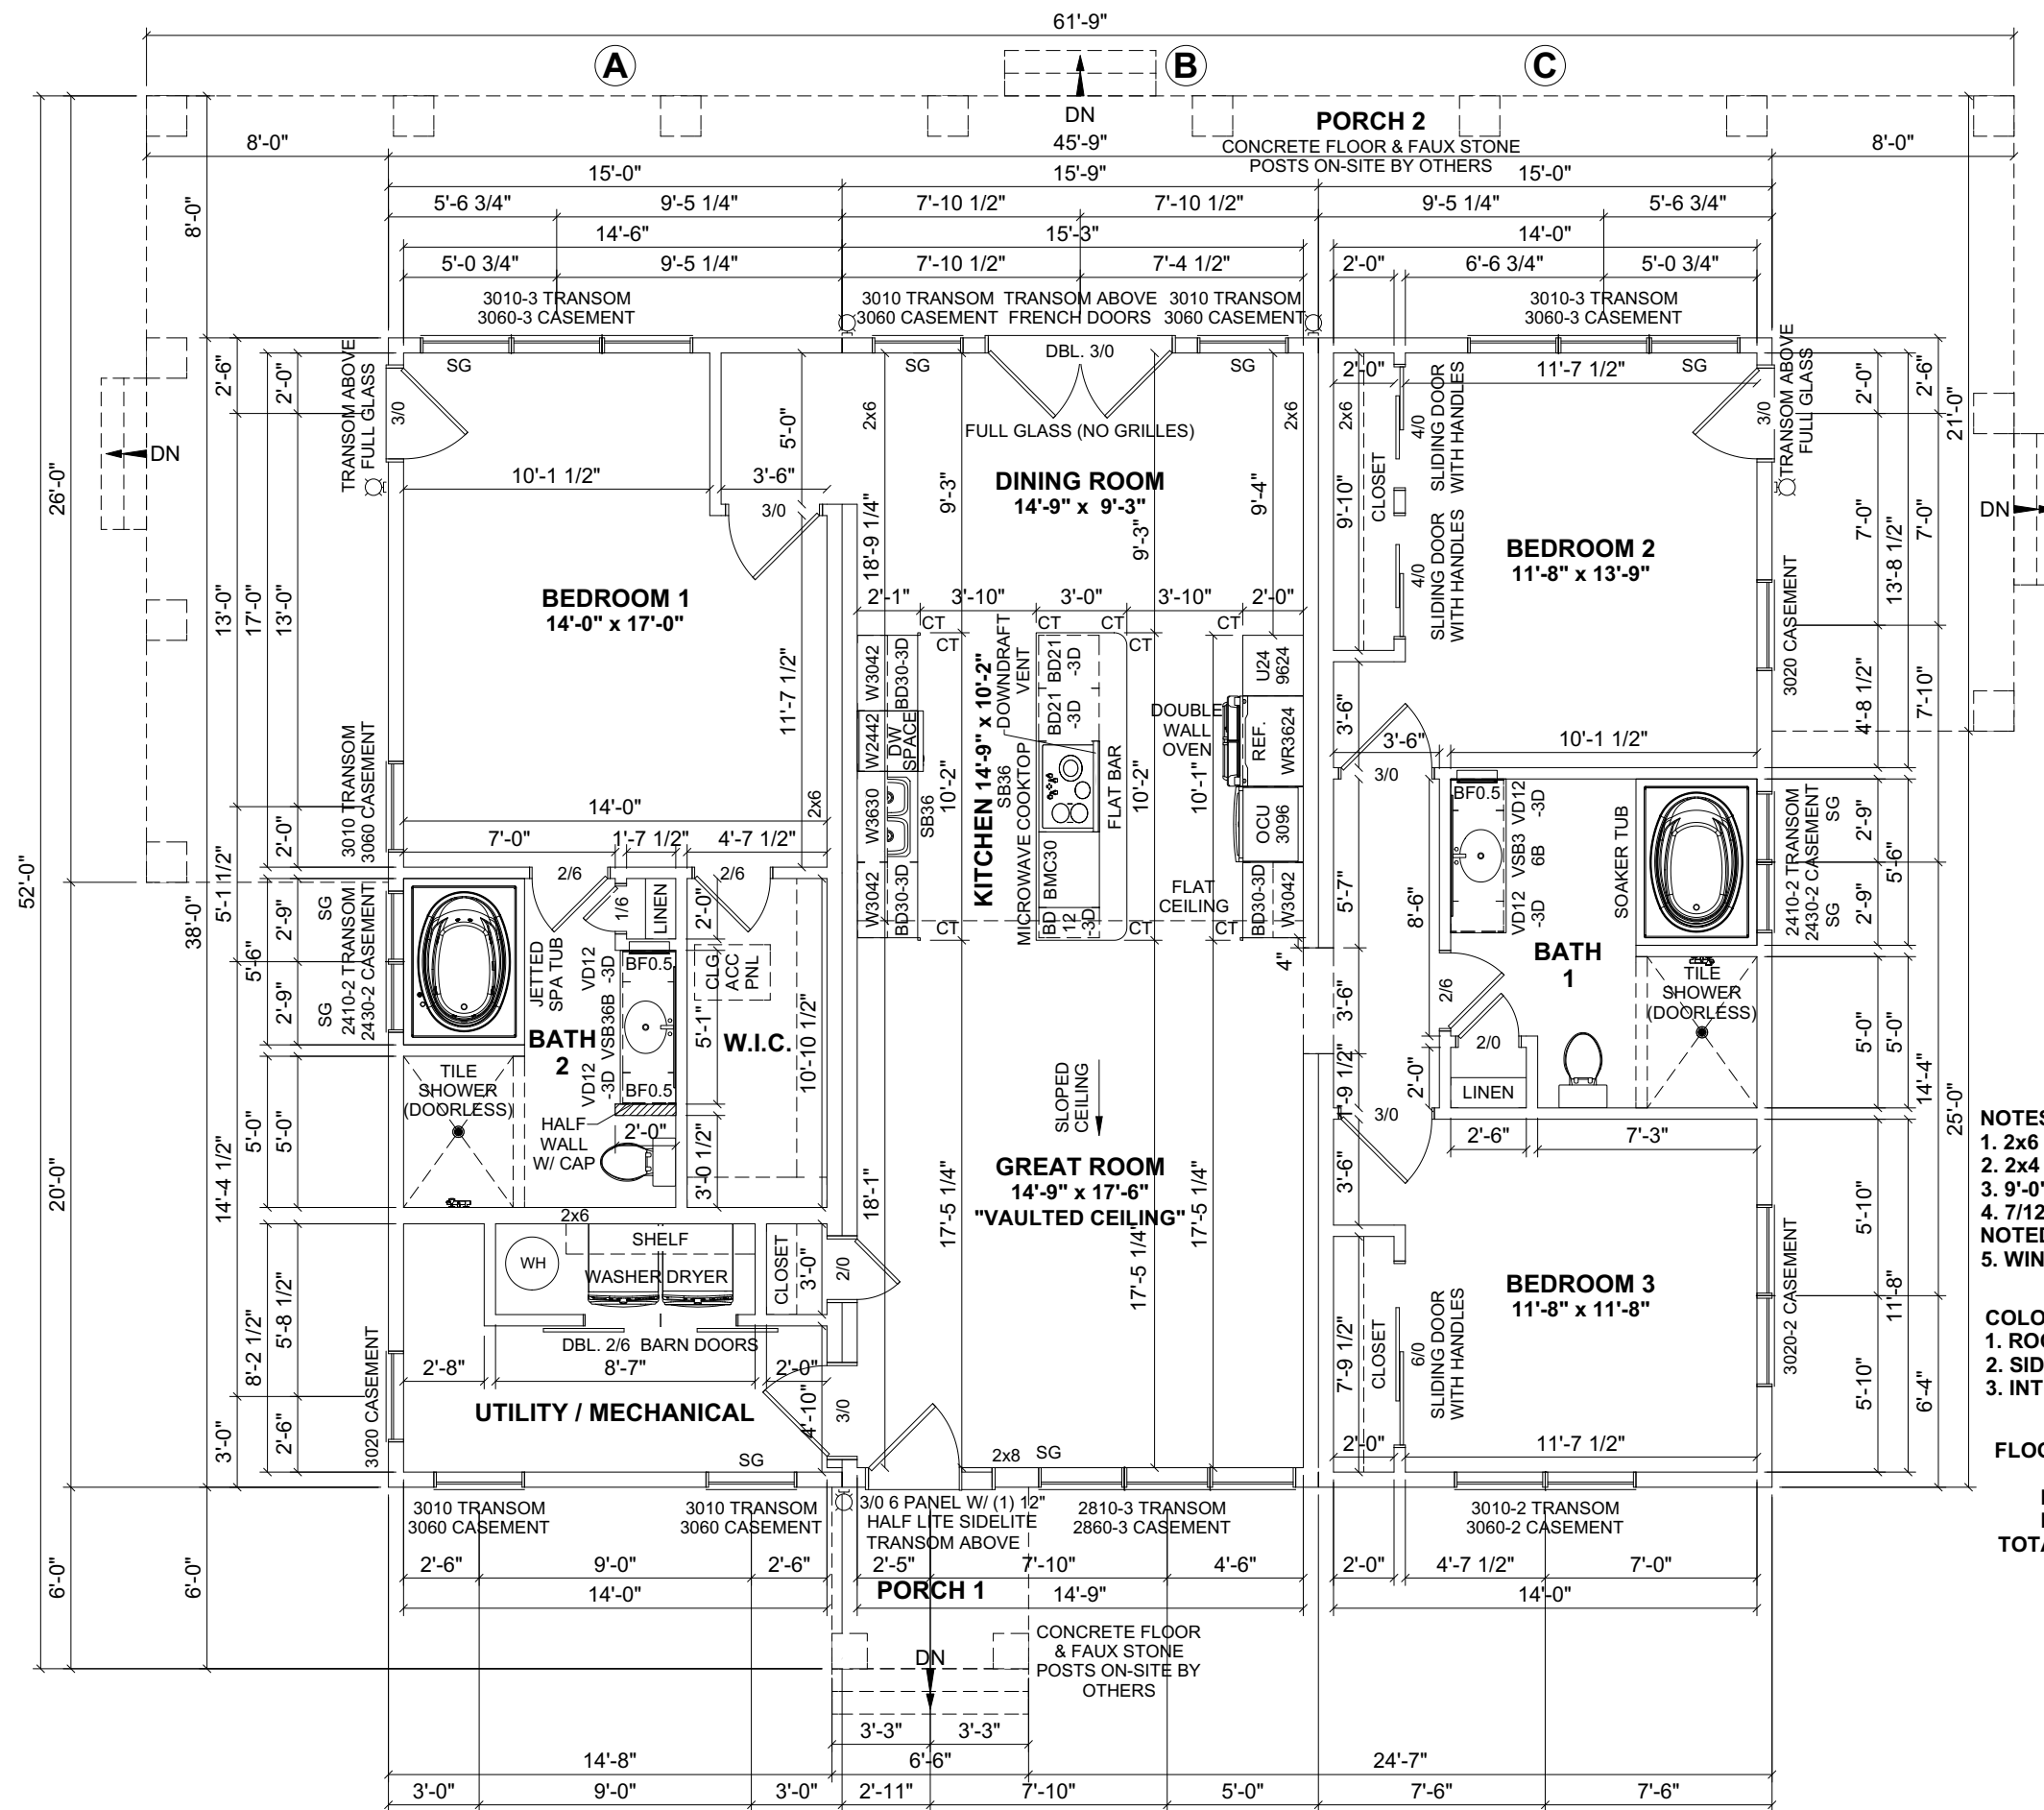

NOTES:
 1. 2x6 EXTERIOR WALLS EXCEPT AS NOTED.
 2. 2x4 INTERIOR WALLS EXCEPT AS NOTED.
 3. 9'-0" CEILING HEIGHT.
 4. 7/12 NON-STORAGE ROOF EXCEPT AS NOTED.
 5. WINDOWS: CASEMENT & AWNING.

COLORS:
 1. ROOF SHINGLE: GEORGETOWN GRAY
 2. SIDING: 5" CLAPBOARD / CHARCOAL GRAY
 3. INTERIOR WALLS: COLONNADE GRAY

FLOOR AREA: 1,738.5 SQ.FT.

PORCH 1: 36 SQ.FT.
PORCH 2: 742 SQ.FT.
TOTAL AREA: 778 SQ.FT.

REVISION:	DATE:	BY:	REVISION:	DATE:	BY:
0	01/19/2024	SC			
1	03/08/2024	SC			
2	03/11/2024	SC			
3	03/12/2024	SC			

FLOOR PLAN

CUSTOMER:
ADDRESS:

impresa MODULAR
 1586 WINCHESTER AVE.
 MARTINSBURG, WV 25405
 FAX: 877-419-2505
 WWW.IMPRESAMODULAR.COM

SCALE:
 N.T.S.
SHEET:

3.0

DISCLAIMER: THESE DRAWINGS ARE ARTISTS RENDERINGS ONLY AND FINAL PROJECT MAY NOT BE IDENTICAL TO THAT SHOWN HERE. PROPRIETARY WORK PRODUCT AND PROPERTY OF EXPRESS HOMES, INC. DBA IMPRESA MODULAR AND DEVELOPED FOR THE EXCLUSIVE USE OF IMPRESA MODULAR. USE OF THESE DRAWINGS AND CONCEPTS CONTAINED THEREIN WITHOUT WRITTEN PERMISSION OF IMPRESA MODULAR IS PROHIBITED.