


# PLAN D

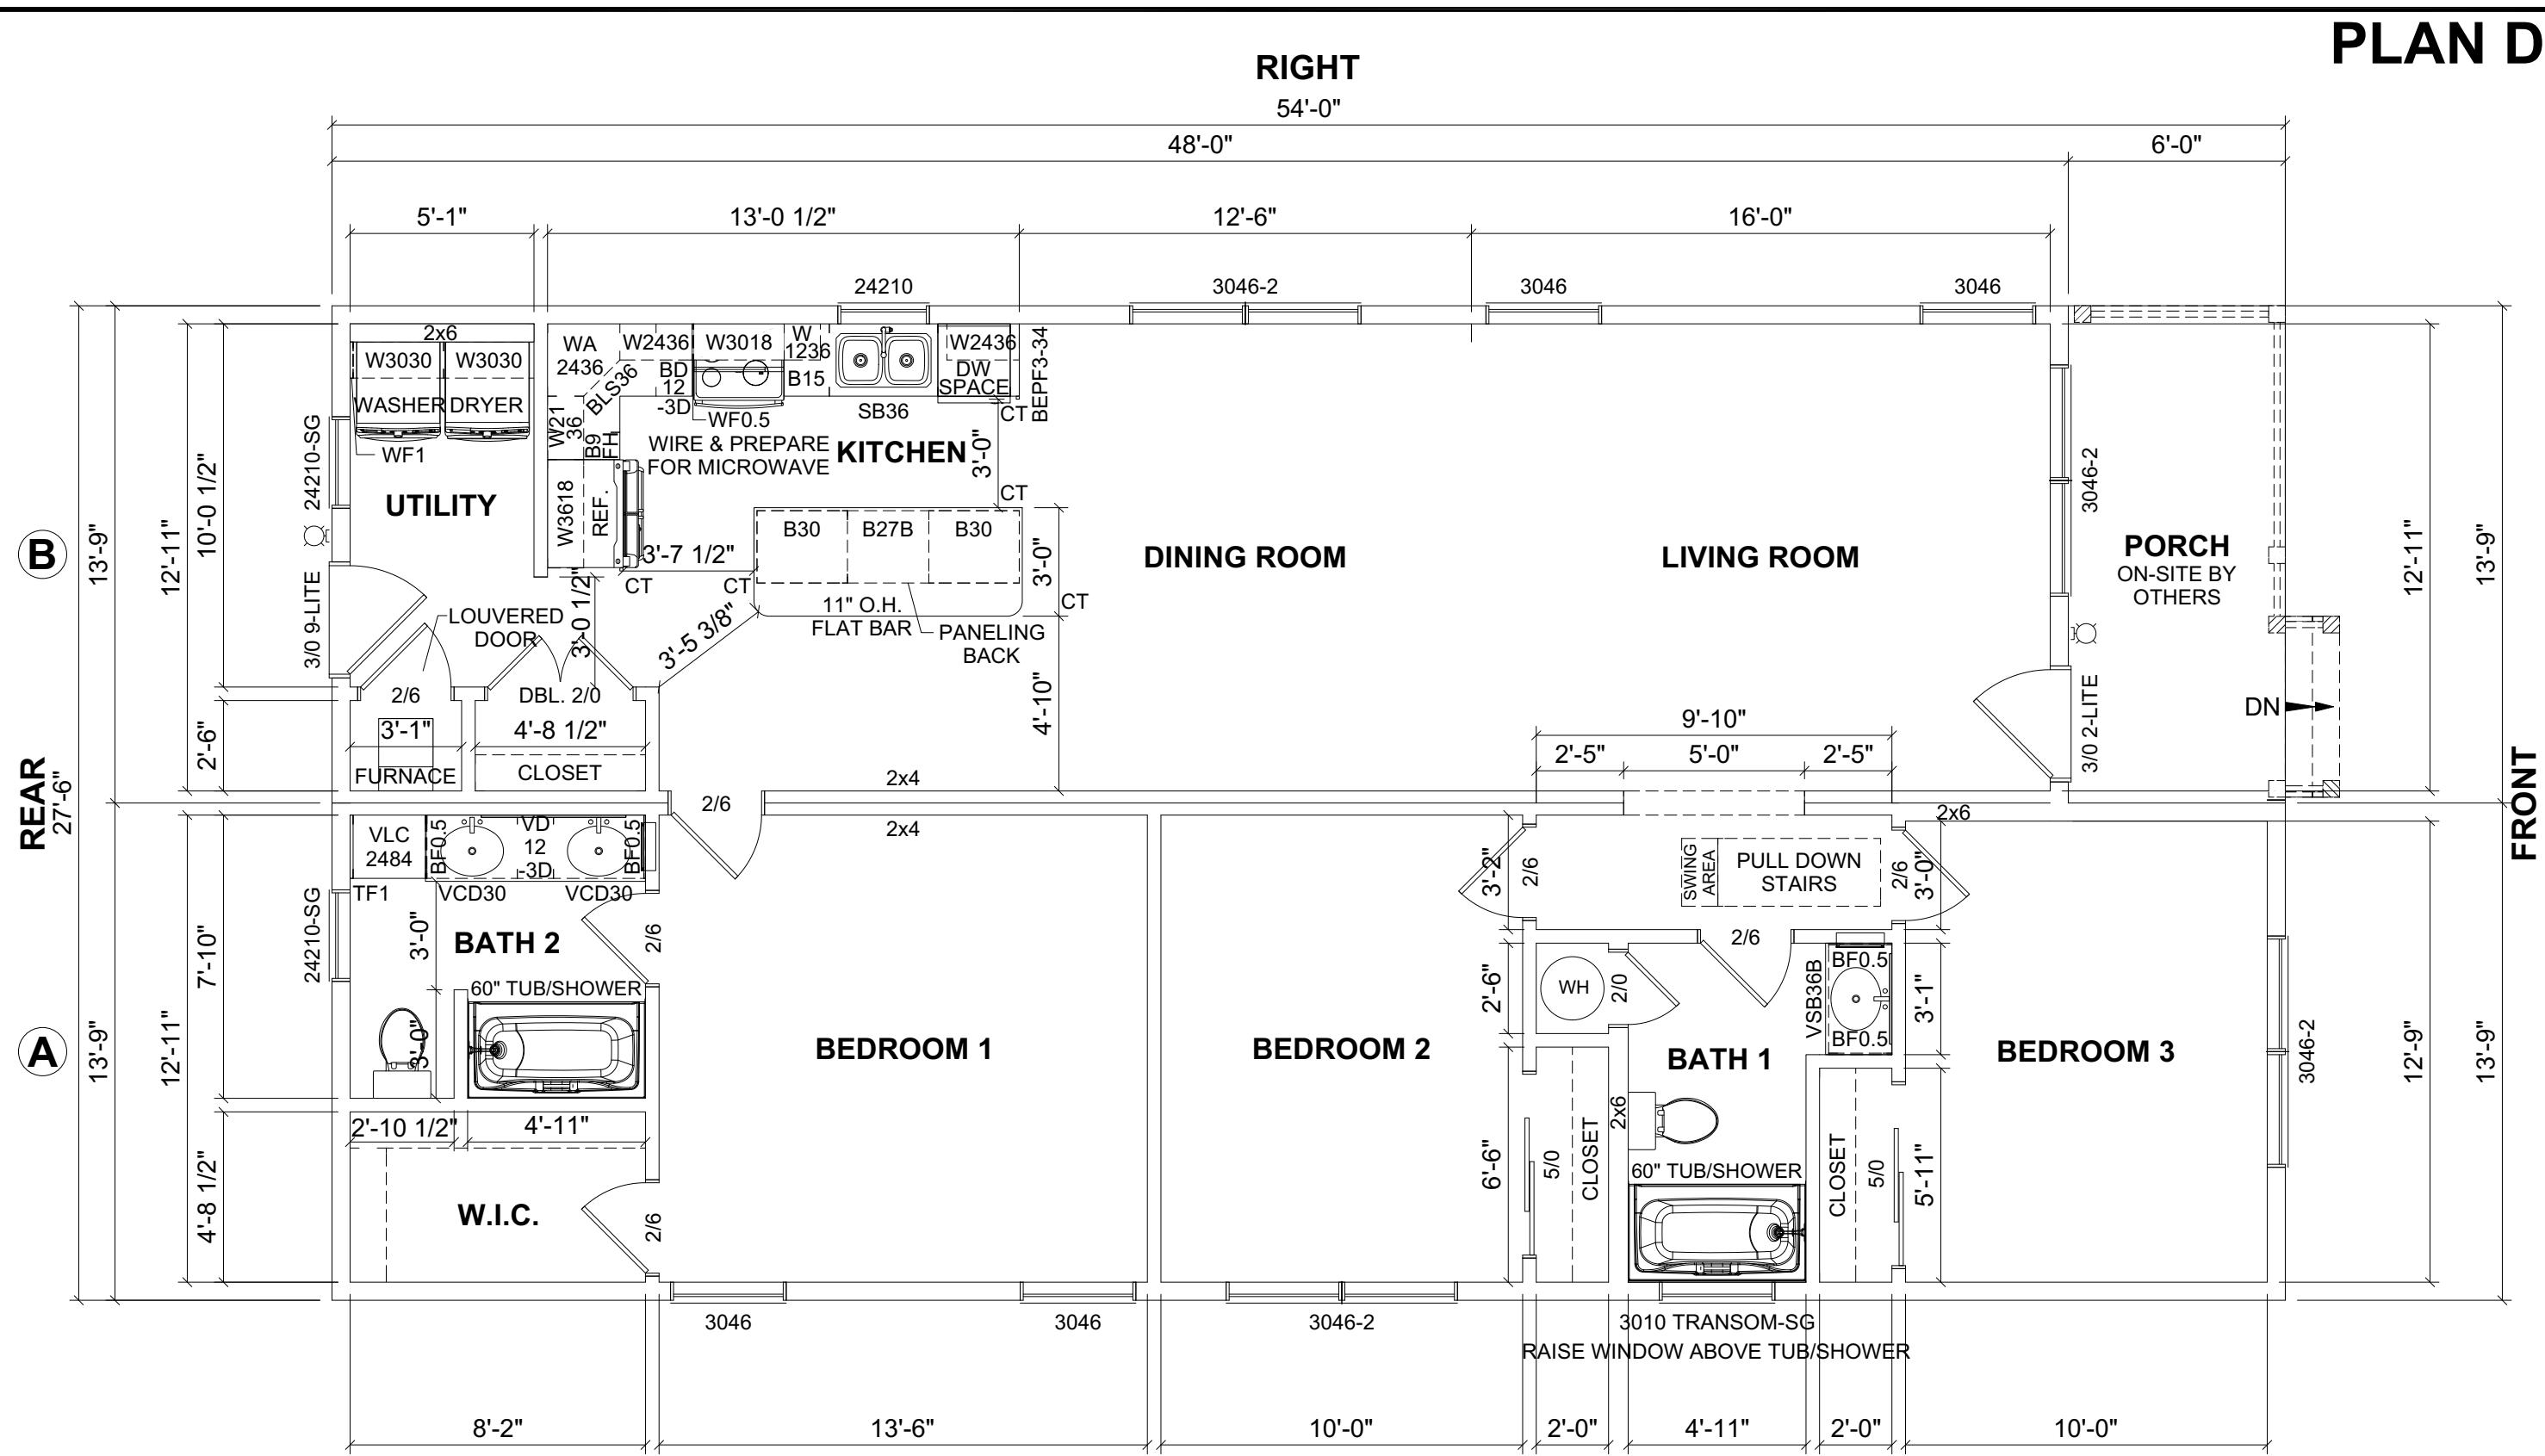

- NOTES:**
1. 2x6 EXTERIOR WALLS EXCEPT AS NOTED.
  2. 2x4 INTERIOR WALLS EXCEPT AS NOTED.
  3. 8'-8" CEILING HEIGHT.
  4. 7/12 NON-STORAGE ROOF EXCEPT AS NOTED.

**FLOOR AREA: 1,402.5 SQ.FT.**

**PORCH: 82.5 SQ.FT.**

BY:	
DATE:	02/14/2024
REVISION:	0
BY:	SC

## FLOOR PLAN

CUSTOMER: \_\_\_\_\_


ADDRESS: \_\_\_\_\_

**impresa MODULAR**  
 1586 WINCHESTER AVE.  
 MARTINSBURG, WV 25405  
 FAX: 877-419-2505  
 WWW.IMPRESAMODULAR.COM

SCALE: N.T.S.  
 SHEET: 1.1

**DISCLAIMER:** THESE DRAWINGS ARE ARTISTS RENDERINGS ONLY AND FINAL PROJECT MAY NOT BE IDENTICAL TO THAT SHOWN HERE. PROPRIETARY WORK PRODUCT AND PROPERTY OF EXPRESS HOMES, INC. DBA IMPRESA MODULAR AND DEVELOPED FOR THE EXCLUSIVE USE OF IMPRESA MODULAR. USE OF THESE DRAWINGS AND CONCEPTS CONTAINED THEREIN WITHOUT WRITTEN PERMISSION OF IMPRESA MODULAR IS PROHIBITED.

# PLAN D

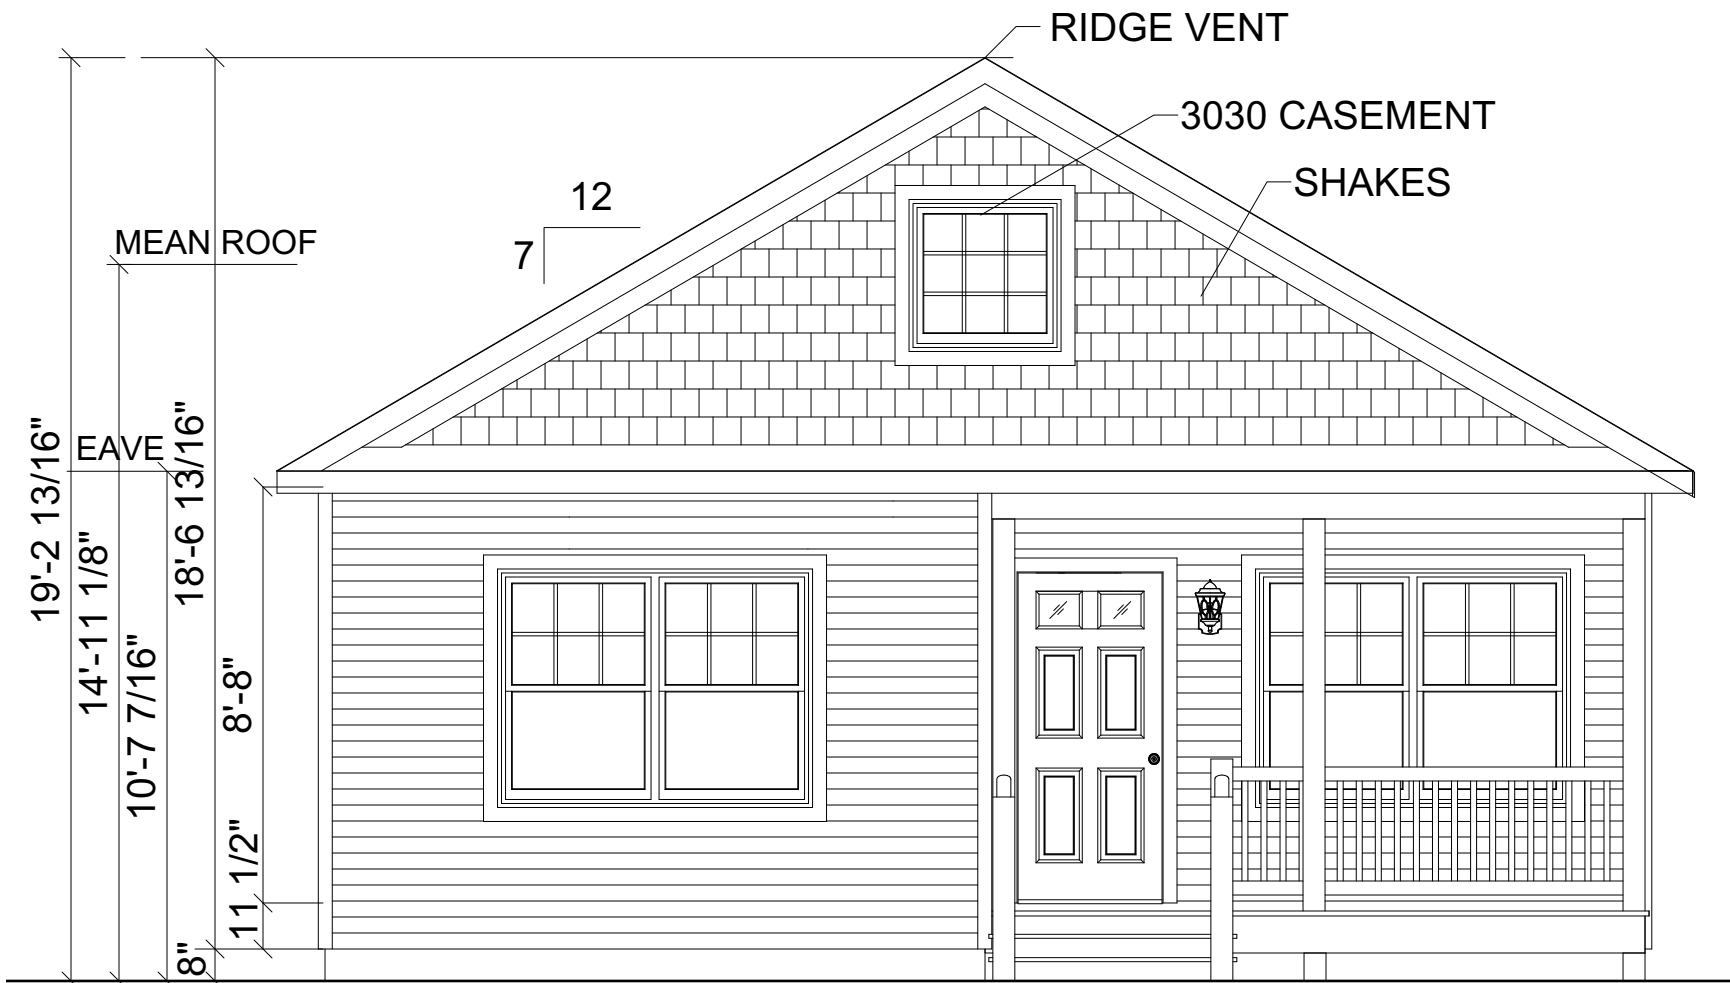

**FRONT ELEVATION**



ACCESS TO GRADE  
ON-SITE BY OTHERS

**REAR ELEVATION**

BY:	
DATE:	
REVISION:	
BY:	SC
DATE:	02/14/2024
REVISION:	0

ELEVATIONS	
CUSTOMER:	
ADDRESS:	

**impresa**  
MODULAR

1586 WINCHESTER AVE.  
MARTINSBURG, WV 25405  
FAX: 877-419-2505  
WWW.IMPRESAMODULAR.COM

SCALE:	1/4"=1'-0"
SHEET:	

**2.0**

**DISCLAIMER:** THESE DRAWINGS ARE ARTISTS RENDERINGS ONLY AND FINAL PROJECT MAY NOT BE IDENTICAL TO THAT SHOWN HERE. PROPRIETARY WORK PRODUCT AND PROPERTY OF EXPRESS HOMES, INC. DBA IMPRESA MODULAR AND DEVELOPED FOR THE EXCLUSIVE USE OF IMPRESA MODULAR. USE OF THESE DRAWINGS AND CONCEPTS CONTAINED THEREIN WITHOUT WRITTEN PERMISSION OF IMPRESA MODULAR IS PROHIBITED.

REVISION:	BY:	REVISION:	DATE:	DATE:	BY:
0			02/14/2024		SC


<b>ELEVATION</b>	
CUSTOMER:	
ADDRESS:	



**impresa**  
MODULAR


1586 WINCHESTER AVE.  
MARTINSBURG, WV 25405  
FAX: 877-419-2505  
WWW.IMPRESAMODULAR.COM

SCALE:	1/4"=1'-0"
SHEET:	2.1

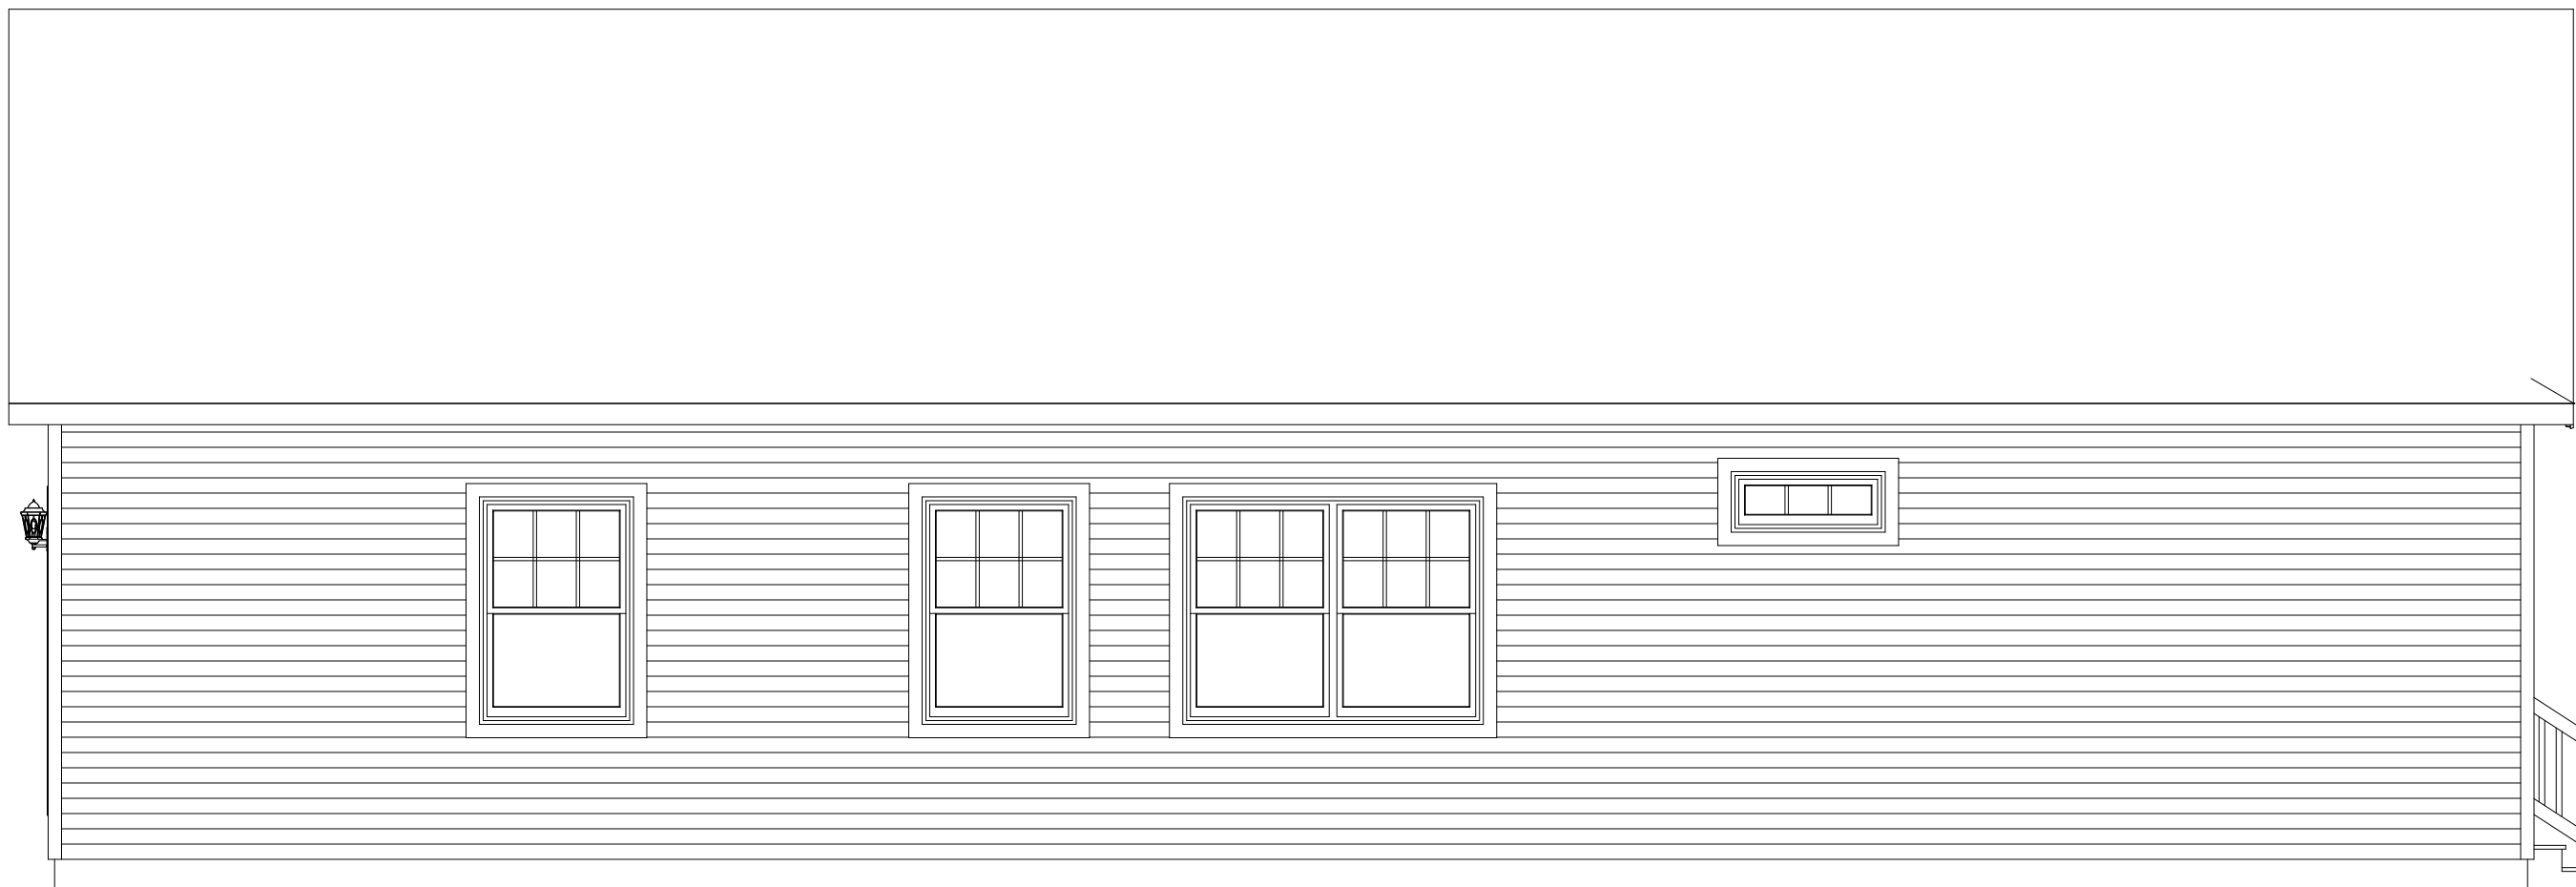

**LEFT ELEVATION**

**DISCLAIMER:** THESE DRAWINGS ARE ARTISTS RENDERINGS ONLY AND FINAL PROJECT MAY NOT BE IDENTICAL TO THAT SHOWN HERE. PROPRIETARY WORK PRODUCT AND PROPERTY OF EXPRESS HOMES, INC. DBA IMPRESA MODULAR AND DEVELOPED FOR THE EXCLUSIVE USE OF IMPRESA MODULAR. USE OF THESE DRAWINGS AND CONCEPTS CONTAINED THEREIN WITHOUT WRITTEN PERMISSION OF IMPRESA MODULAR IS PROHIBITED.

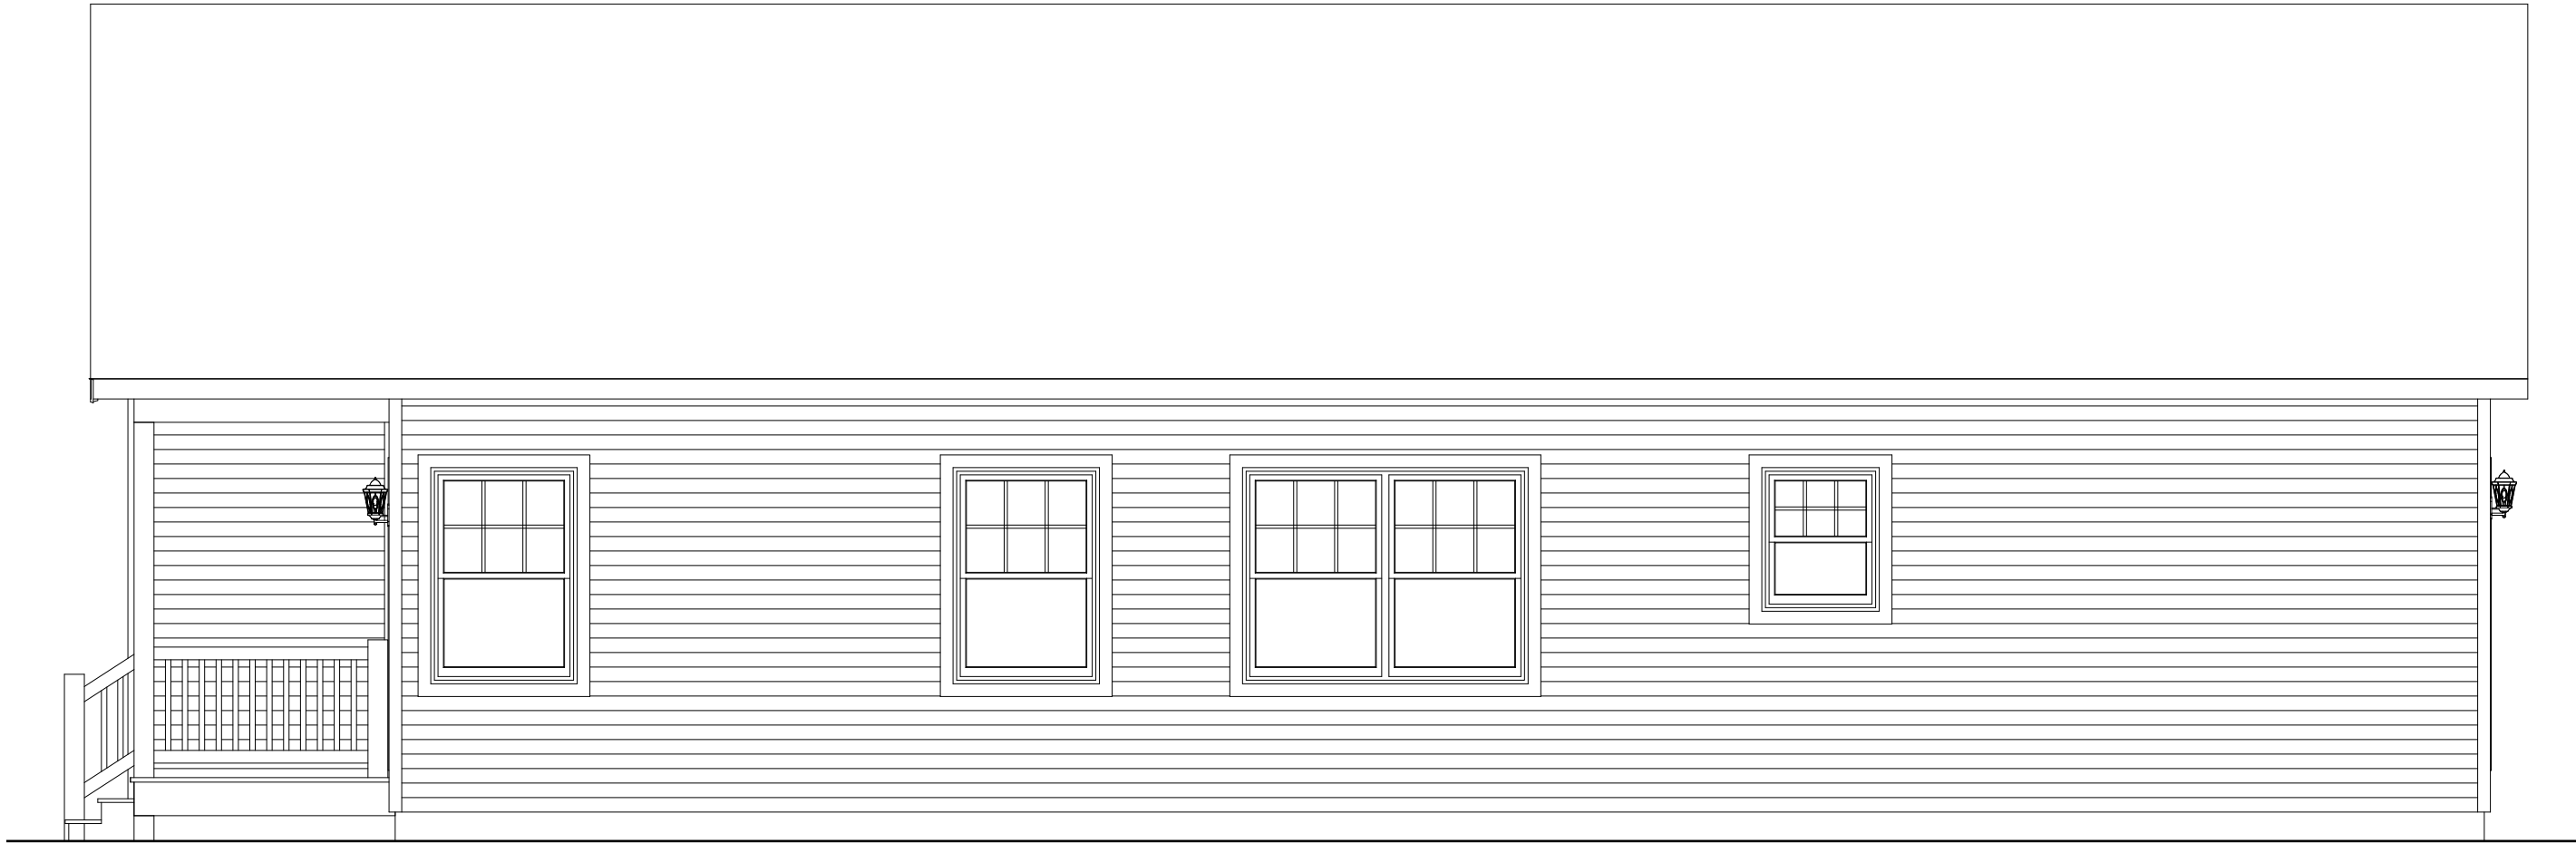

**RIGHT ELEVATION**

REVISION:	DATE:	BY:	REVISION:	DATE:	BY:
0	02/14/2024	SC			

**ELEVATION**

CUSTOMER: \_\_\_\_\_  
 ADDRESS: \_\_\_\_\_


**impresa**  
 MODULAR  
 1586 WINCHESTER AVE.  
 MARTINSBURG, WV 25405  
 FAX: 877-419-2505  
 WWW.IMPRESAMODULAR.COM

SCALE:  
 1/4"=1'-0"

SHEET:

**2.2**

# PLAN D

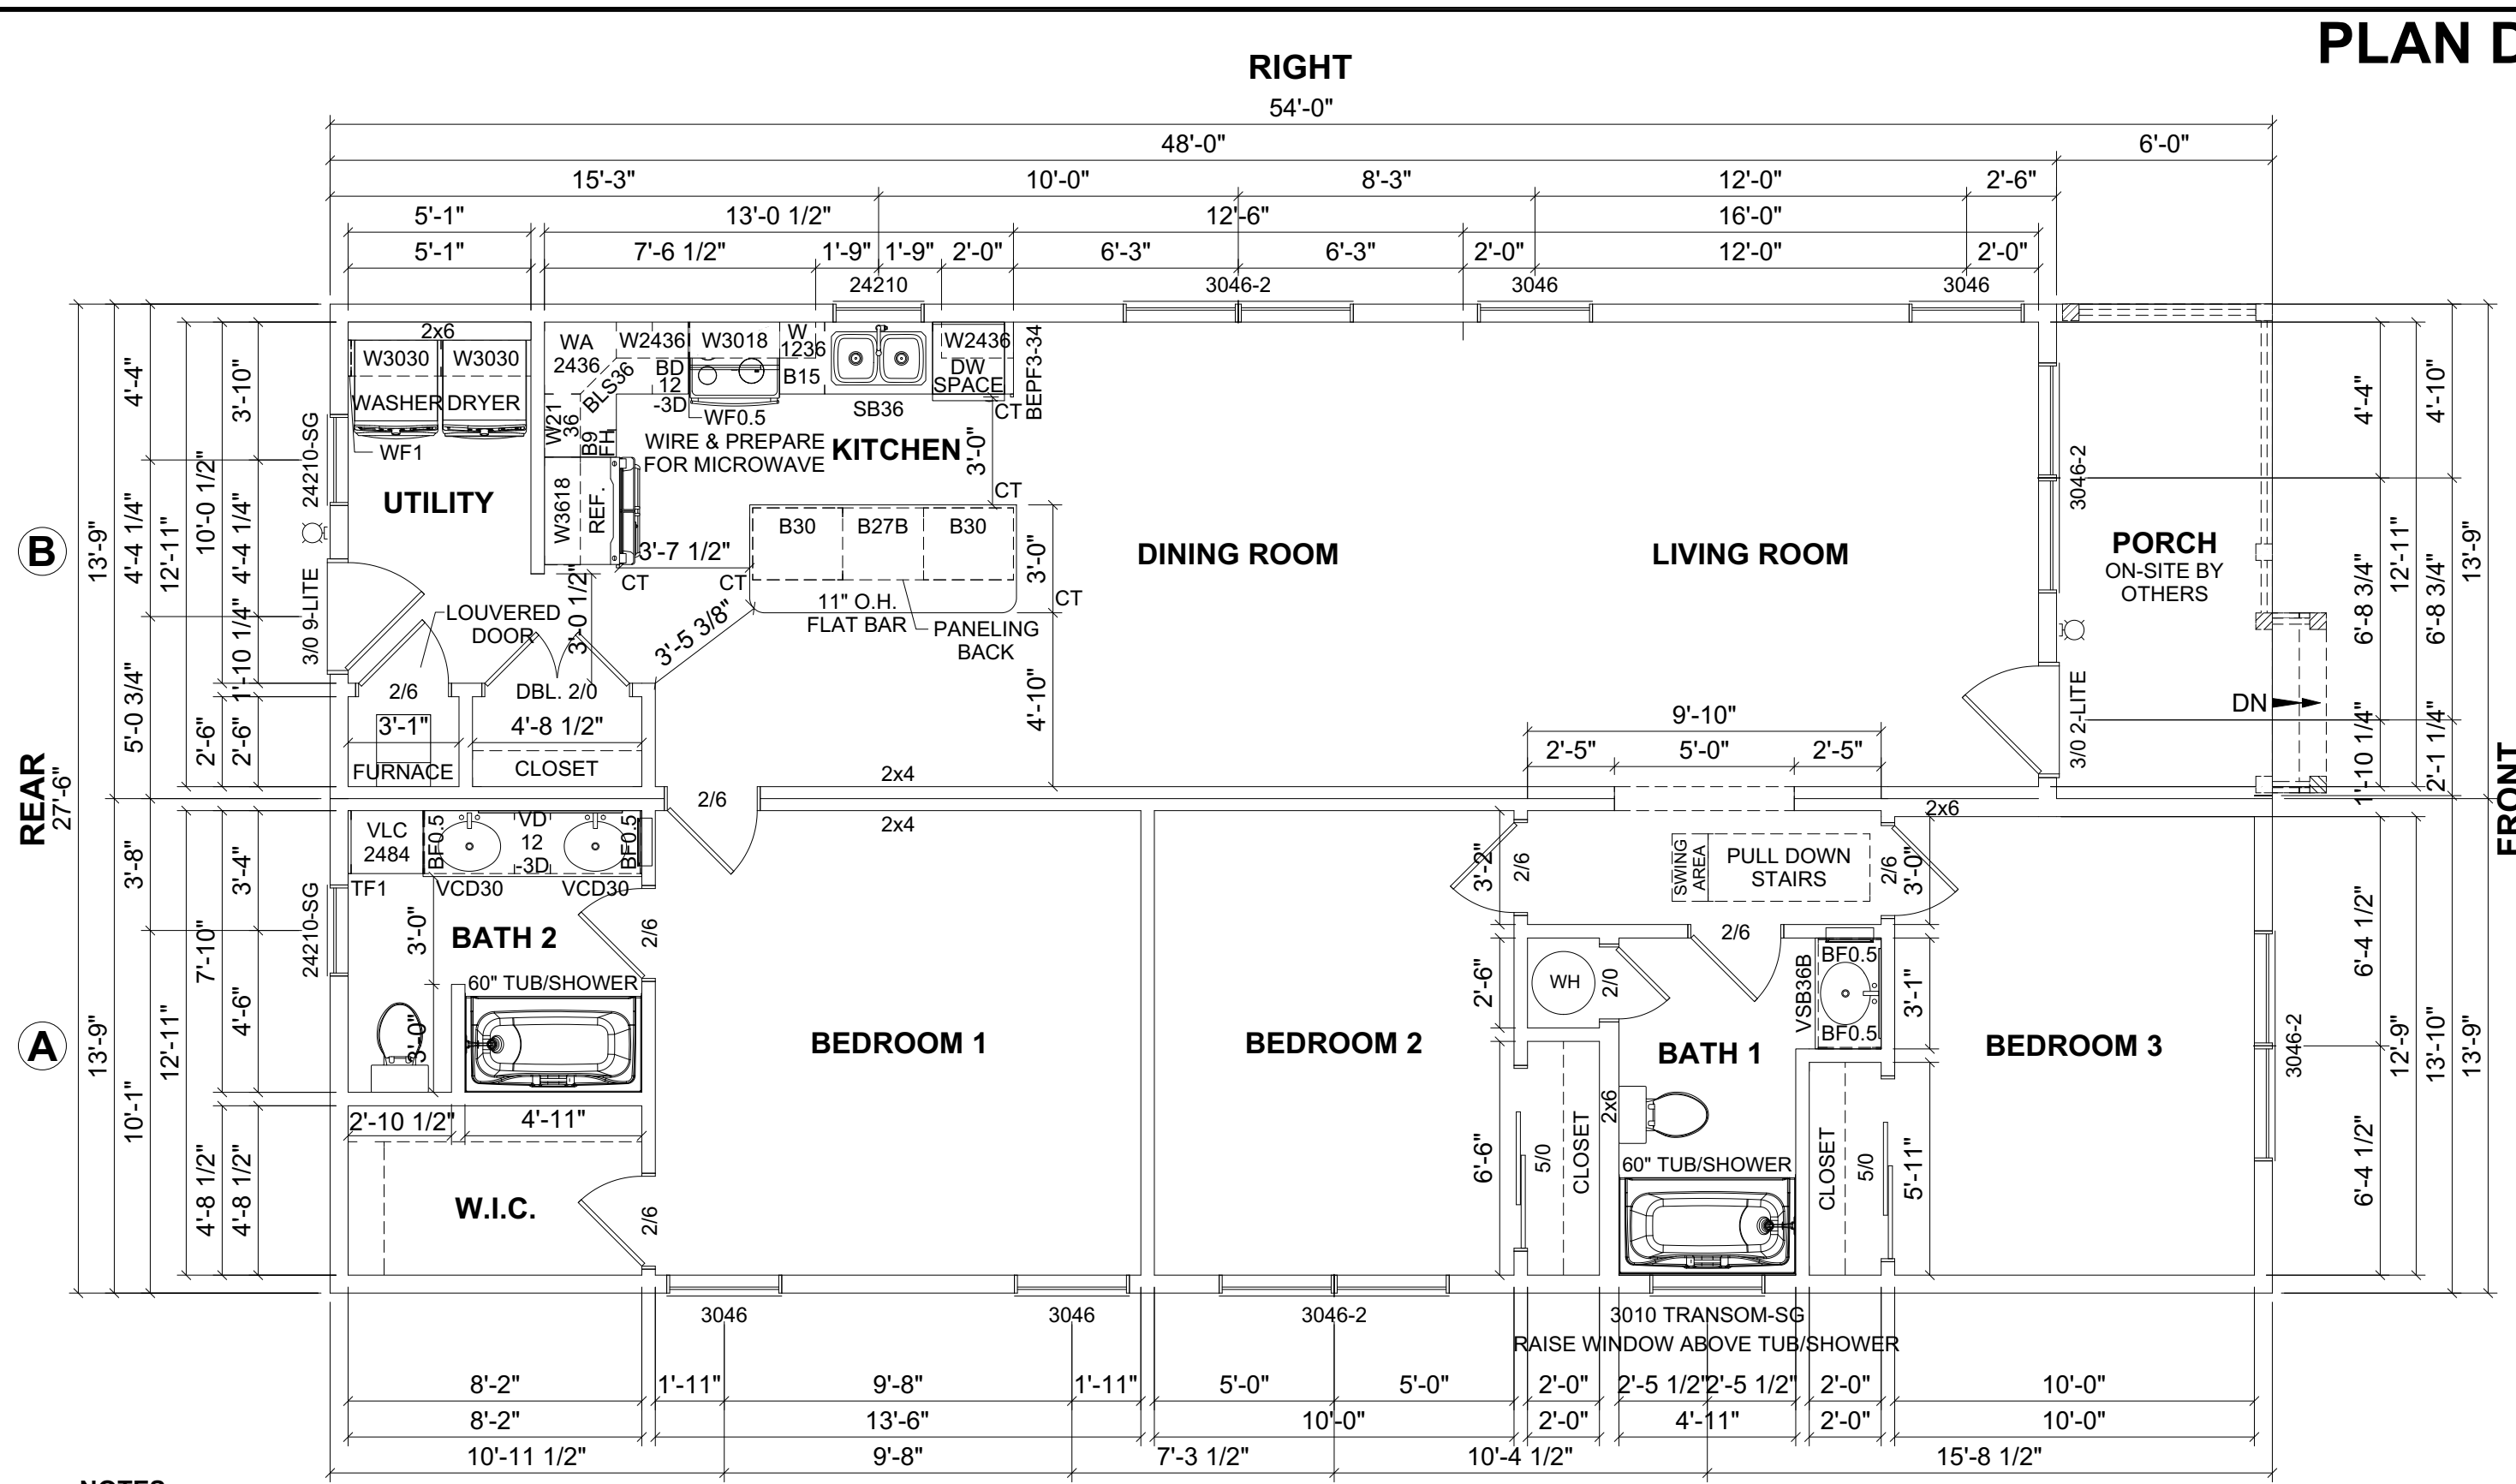

**REAR**  
27'-6"

**RIGHT**

54'-0"

**LEFT**

**FRONT**

- NOTES:**
1. 2x6 EXTERIOR WALLS EXCEPT AS NOTED.
  2. 2x4 INTERIOR WALLS EXCEPT AS NOTED.
  3. 8'-8" CEILING HEIGHT.
  4. 7/12 NON-STORAGE ROOF EXCEPT AS NOTED.

**FLOOR AREA: 1,402.5 SQ.FT.**

**PORCH: 82.5 SQ.FT.**

CUSTOMER:	
ADDRESS:	
SCALE:	N.T.S.
SHEET:	3.0
REVISION:	0
DATE:	02/14/2024
BY:	SC
DATE:	
BY:	
DATE:	
BY:	
DATE:	
BY:	

**FLOOR PLAN**

**impresa MODULAR**  
 1586 WINCHESTER AVE.  
 MARTINSBURG, WV 25405  
 FAX: 877-419-2505  
 WWW.IMPRESAMODULAR.COM

**DISCLAIMER:** THESE DRAWINGS ARE ARTISTS RENDERINGS ONLY AND FINAL PROJECT MAY NOT BE IDENTICAL TO THAT SHOWN HERE. PROPRIETARY WORK PRODUCT AND PROPERTY OF EXPRESS HOMES, INC. DBA IMPRESA MODULAR AND DEVELOPED FOR THE EXCLUSIVE USE OF IMPRESA MODULAR. USE OF THESE DRAWINGS AND CONCEPTS CONTAINED THEREIN WITHOUT WRITTEN PERMISSION OF IMPRESA MODULAR IS PROHIBITED.