

- NOTES:**
- 2x6 EXTERIOR WALLS EXCEPT AS NOTED.
 - 2x4 INTERIOR WALLS EXCEPT AS NOTED.
 - 8'-0" CEILING HEIGHT 1ST FLOOR & 2ND FLOOR.
 - 12/12 NON-STORAGE ROOF EXCEPT AS NOTED.

- COLORS:**
- ROOF: METAL STEEL
 - SIDING: WHITE BOARD & BATTEN

1ST FLOOR: 2,032.5 SQ.FT.
 2ND FLOOR: 2,848.5 SQ.FT.
 TOTAL AREA: 4,881 SQ.FT.

GARAGE: 902 SQ.FT.
 3RD FLOOR ATTIC: 1,559 SQ.FT.

PORCH 1: 425 SQ.FT.
 PORCH 2: 60 SQ.FT.
 PATIO: 637 SQ.FT.
 TOTAL AREA: 1,122 SQ.FT.

REVISION:	DATE:	BY:	REVISION:	DATE:	BY:
0	01/24/2024	SC			
1	01/25/2024	SC			
2	04/21/2024	SC			
3	05/17/2024	SC			
4	06/04/2024	SC			

FIRST FLOOR PLAN

CUSTOMER:


ADDRESS:

impresa MODULAR

1586 WINCHESTER AVE.
 MARTINSBURG, WV 25405
 FAX: 877-419-2505
 WWW.IMPRESAMODULAR.COM

SCALE:
 N.T.S.

SHEET:

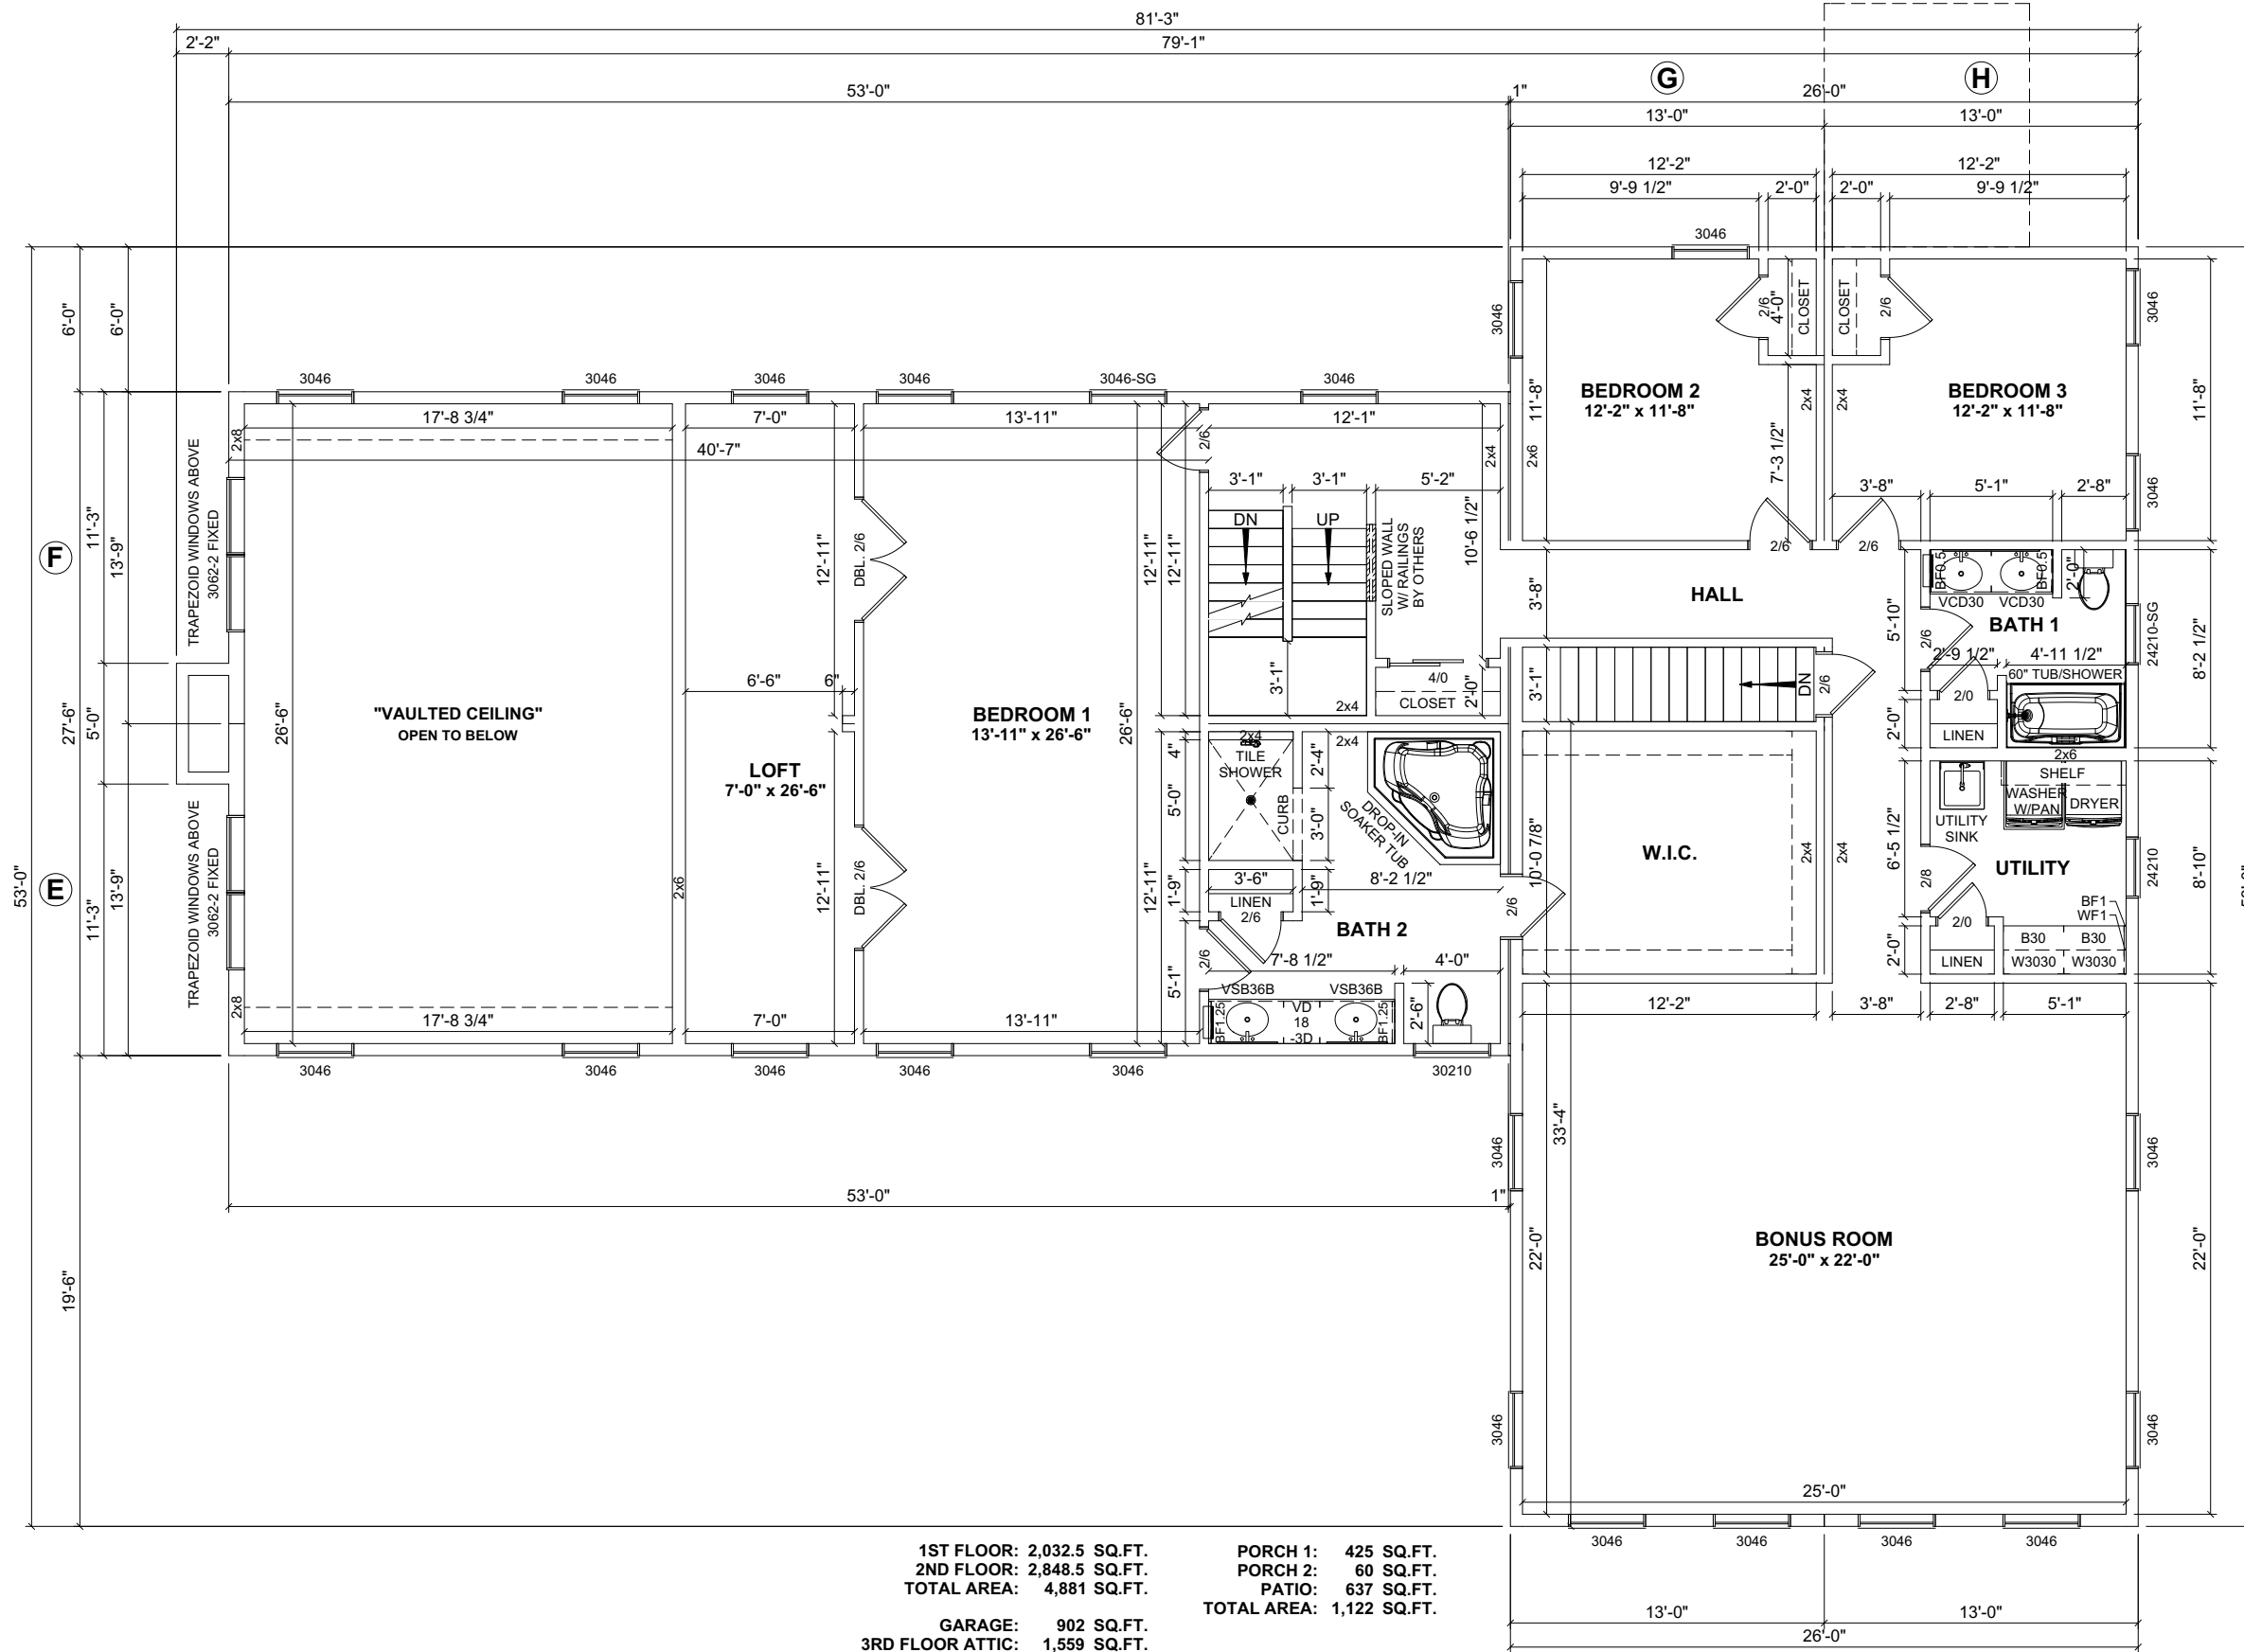

1ST FLOOR: 2,032.5 SQ.FT.
 2ND FLOOR: 2,848.5 SQ.FT.
 TOTAL AREA: 4,881 SQ.FT.
 GARAGE: 902 SQ.FT.
 3RD FLOOR ATTIC: 1,559 SQ.FT.

PORCH 1: 425 SQ.FT.
 PORCH 2: 60 SQ.FT.
 PATIO: 637 SQ.FT.
 TOTAL AREA: 1,122 SQ.FT.

REVISION:	DATE:	BY:	REVISION:	DATE:	BY:
0	01/24/2024	SC			
1	01/25/2024	SC			
2	04/21/2024	SC			
3	05/17/2024	SC			
4	06/04/2024	SC			

SECOND FLOOR PLAN

CUSTOMER:


ADDRESS:



impresa
 MODULAR
 1586 WINCHESTER AVE.
 MARTINSBURG, WV 25405
 FAX: 877-419-2505
 WWW.IMPRESAMODULAR.COM

SCALE: N.T.S.

SHEET:

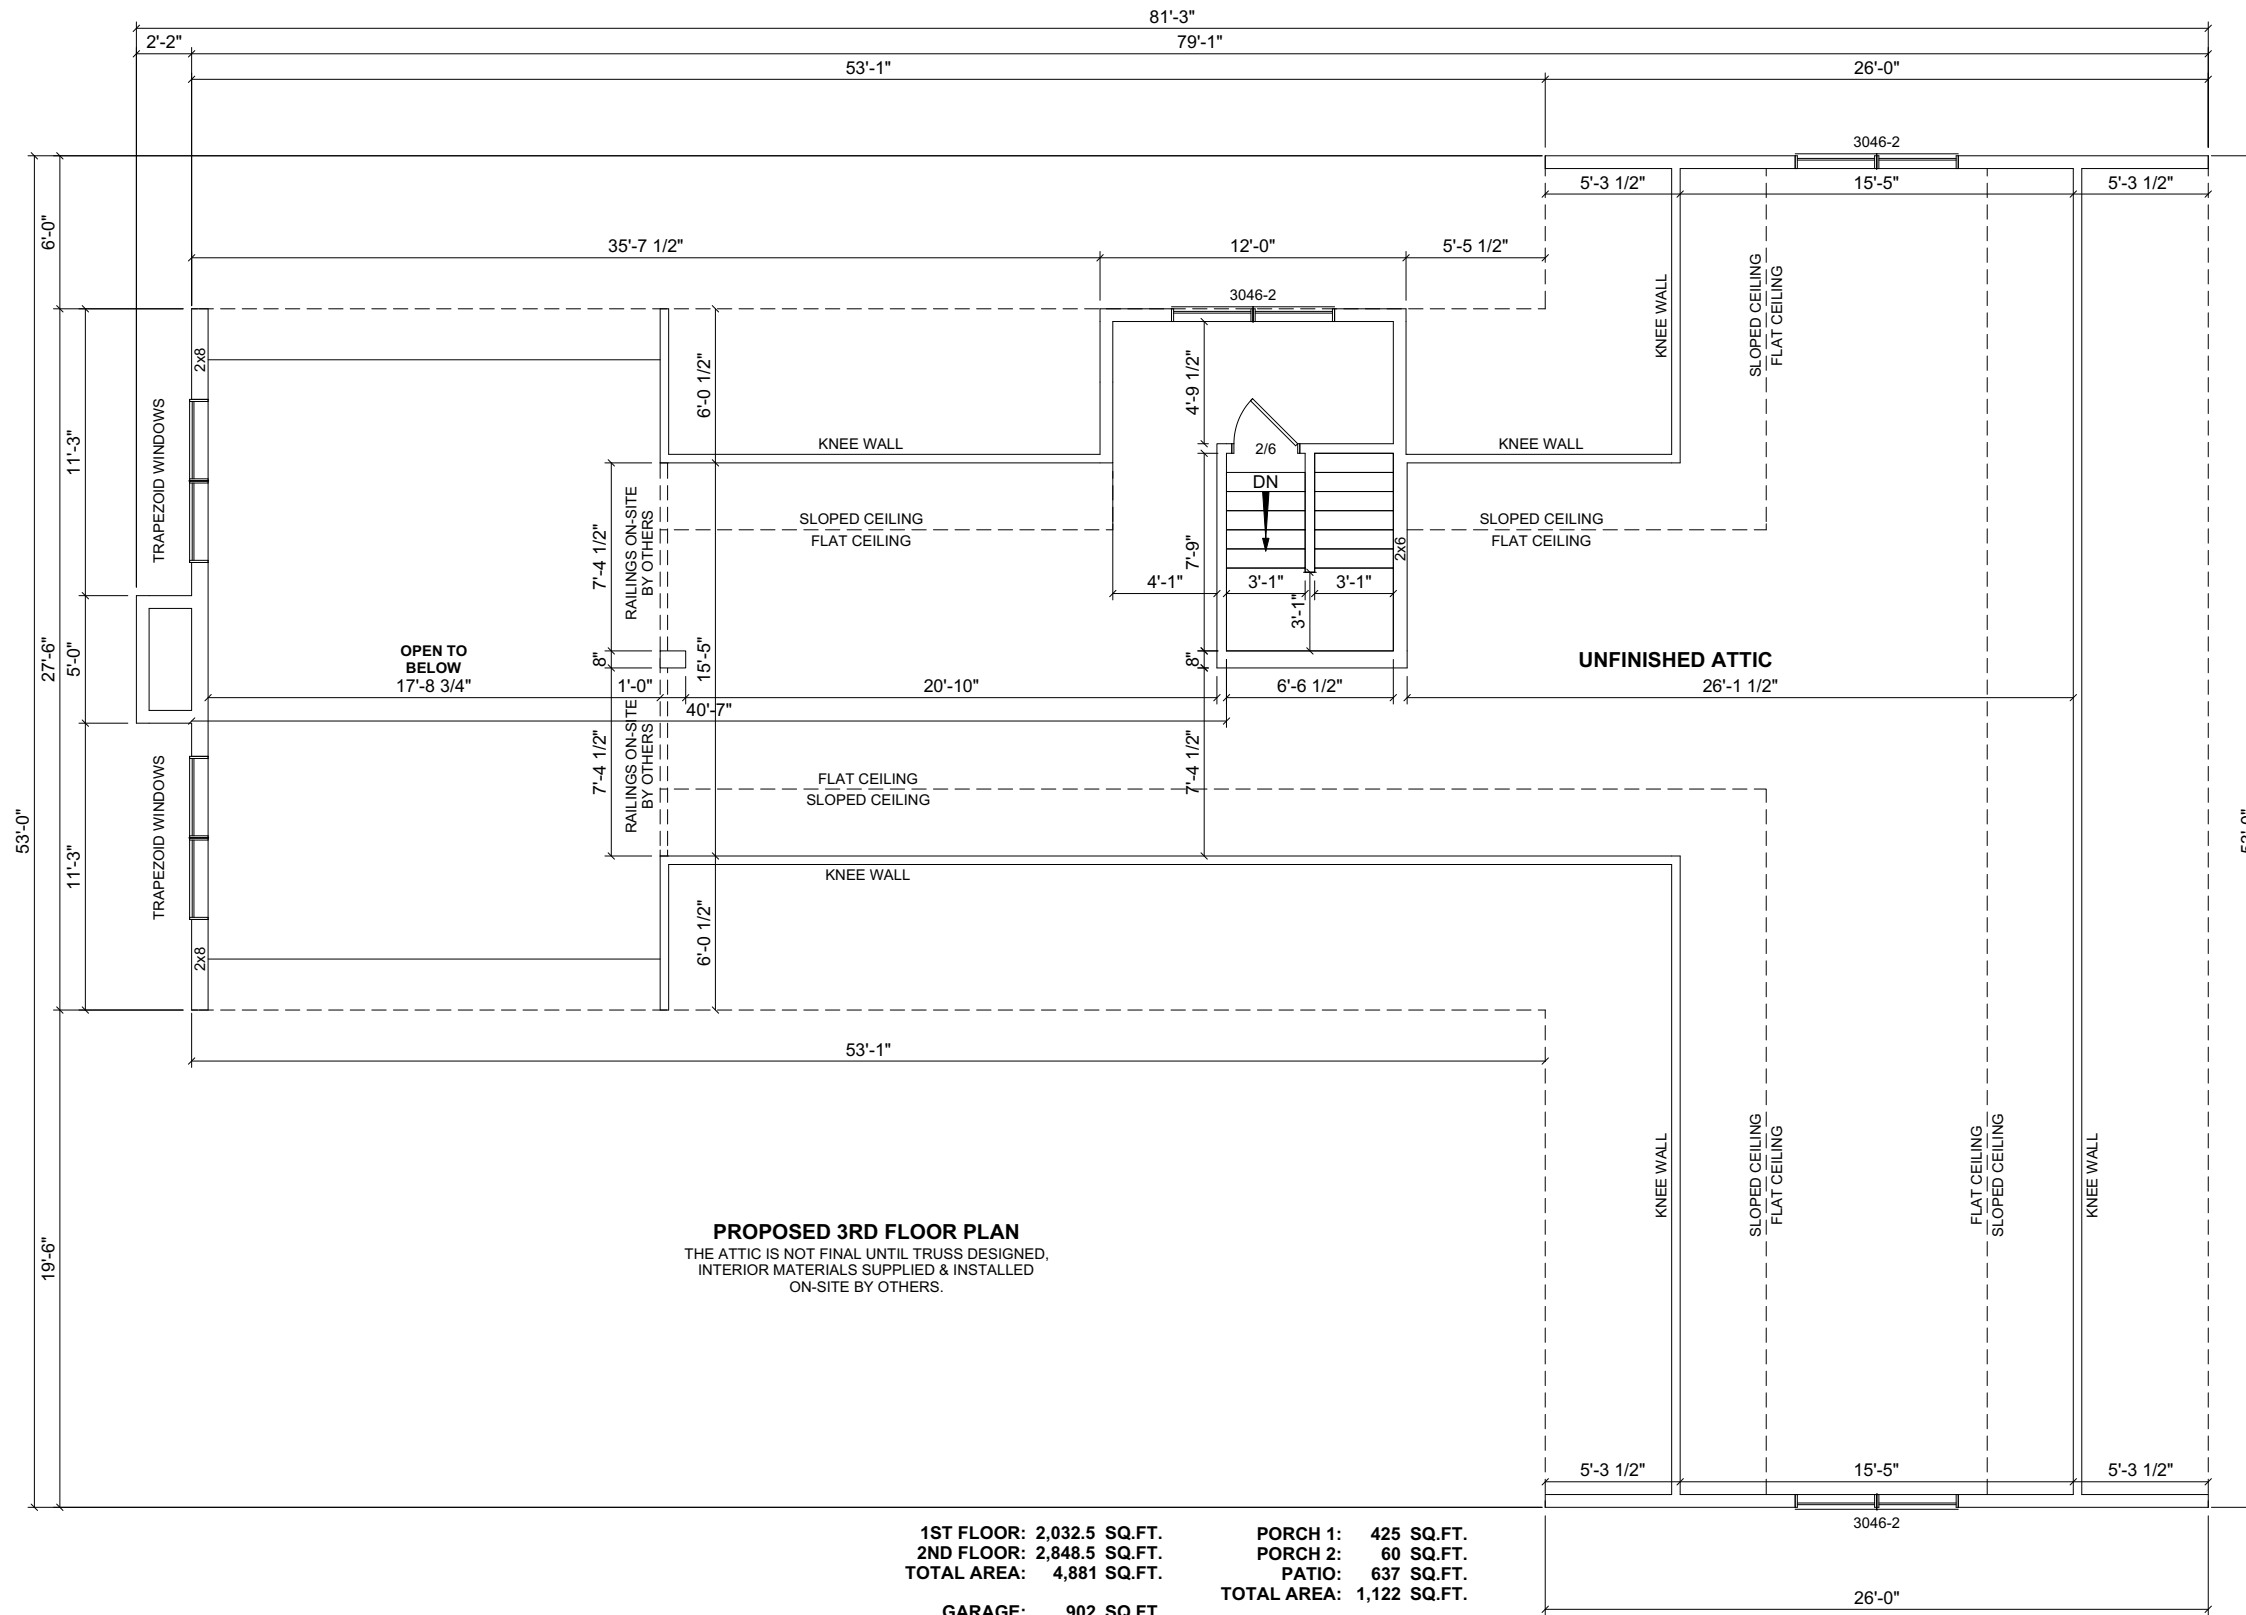

PROPOSED 3RD FLOOR PLAN
 THE ATTIC IS NOT FINAL UNTIL TRUSS DESIGNED,
 INTERIOR MATERIALS SUPPLIED & INSTALLED
 ON-SITE BY OTHERS.

1ST FLOOR: 2,032.5 SQ.FT.
 2ND FLOOR: 2,848.5 SQ.FT.
 TOTAL AREA: 4,881 SQ.FT.

GARAGE: 902 SQ.FT.
 3RD FLOOR ATTIC: 1,559 SQ.FT.

PORCH 1: 425 SQ.FT.
 PORCH 2: 60 SQ.FT.
 PATIO: 637 SQ.FT.
 TOTAL AREA: 1,122 SQ.FT.

REVISION:	DATE:	BY:	REVISION:	DATE:	BY:
0	01/24/2024	SC			
1	01/25/2024	SC			
2	04/21/2024	SC			
3	05/17/2024	SC			
4	06/04/2024	SC			

THIRD FLOOR PLAN

CUSTOMER:
 ADDRESS:

impresa
 MODULAR

1586 WINCHESTER AVE.
 MARTINSBURG, WV 25405
 FAX: 877-419-2505
 WWW.IMPRESAMODULAR.COM

SCALE:
 N.T.S.

SHEET:

1.3



FRONT ELEVATION

REVISION:	DATE:	BY:	REVISION:	DATE:	BY:
0	01/24/2024	SC			
1	01/25/2024	SC			
2	04/21/2024	SC			
3	05/17/2024	SC			
4	06/04/2024	SC			

ELEVATION	
CUSTOMER:	
ADDRESS:	

1586 WINCHESTER AVE. MARTINSBURG, WV 25405 FAX: 877-419-2505 WWW.IMPRESAMODULAR.COM	
SCALE:	N.T.S.
SHEET:	2.0

DISCLAIMER: THESE DRAWINGS ARE ARTISTS RENDERINGS ONLY AND FINAL PROJECT MAY NOT BE IDENTICAL TO THAT SHOWN HERE. PROPRIETARY WORK PRODUCT AND PROPERTY OF EXPRESS HOMES, INC. DBA IMPRESA MODULAR AND DEVELOPED FOR THE EXCLUSIVE USE OF IMPRESA MODULAR. USE OF THESE DRAWINGS AND CONCEPTS CONTAINED THEREIN WITHOUT WRITTEN PERMISSION OF IMPRESA MODULAR IS PROHIBITED.



REAR ELEVATION

REVISION:	DATE:	BY:	REVISION:	DATE:	BY:
0	01/24/2024	SC			
1	01/25/2024	SC			
2	04/21/2024	SC			
3	05/17/2024	SC			
4	06/04/2024	SC			

ELEVATION	
CUSTOMER:	
ADDRESS:	-

impresa
MODULAR


1586 WINCHESTER AVE.
MARTINSBURG, WV 25405
FAX: 877-419-2505
WWW.IMPRESAMODULAR.COM

SCALE:
N.T.S.

SHEET:

2.1

DISCLAIMER: THESE DRAWINGS ARE ARTISTS RENDERINGS ONLY AND FINAL PROJECT MAY NOT BE IDENTICAL TO THAT SHOWN HERE. PROPRIETARY WORK PRODUCT AND PROPERTY OF EXPRESS HOMES, INC. DBA IMPRESA MODULAR AND DEVELOPED FOR THE EXCLUSIVE USE OF IMPRESA MODULAR. USE OF THESE DRAWINGS AND CONCEPTS CONTAINED THEREIN WITHOUT WRITTEN PERMISSION OF IMPRESA MODULAR IS PROHIBITED.

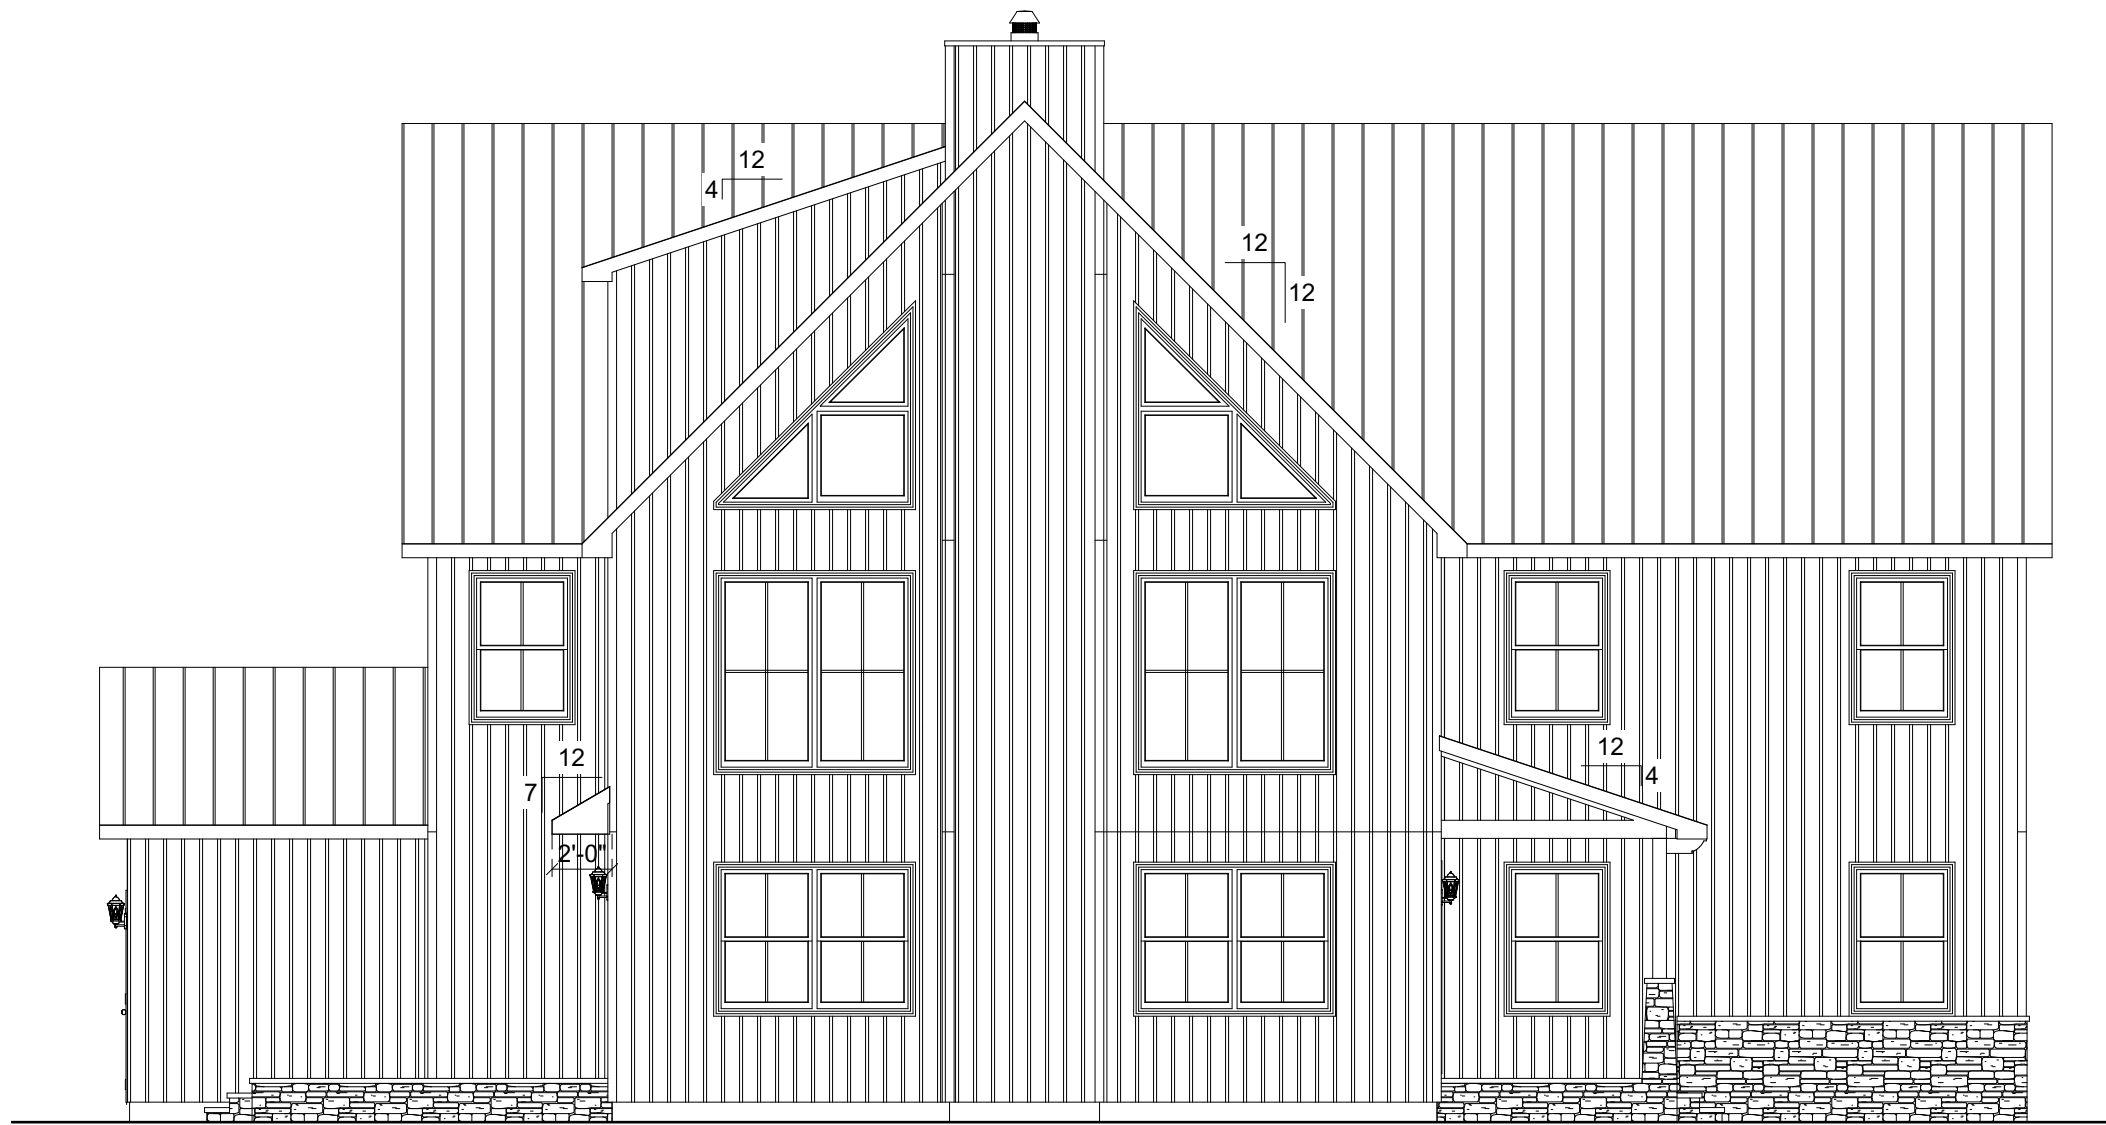

LEFT ELEVATION

REVISION:	DATE:	BY:	REVISION:	DATE:	BY:
0	01/24/2024	SC			
1	01/25/2024	SC			
2	04/21/2024	SC			
3	05/17/2024	SC			
4	06/04/2024	SC			

ELEVATION


CUSTOMER:
ADDRESS:

impresa
MODULAR
1586 WINCHESTER AVE.
MARTINSBURG, WV 25405
FAX: 877-419-2505
WWW.IMPRESAMODULAR.COM

SCALE:
N.T.S.
SHEET:

2.2

DISCLAIMER: THESE DRAWINGS ARE ARTISTS RENDERINGS ONLY AND FINAL PROJECT MAY NOT BE IDENTICAL TO THAT SHOWN HERE. PROPRIETARY WORK PRODUCT AND PROPERTY OF EXPRESS HOMES, INC. DBA IMPRESA MODULAR AND DEVELOPED FOR THE EXCLUSIVE USE OF IMPRESA MODULAR. USE OF THESE DRAWINGS AND CONCEPTS CONTAINED THEREIN WITHOUT WRITTEN PERMISSION OF IMPRESA MODULAR IS PROHIBITED.

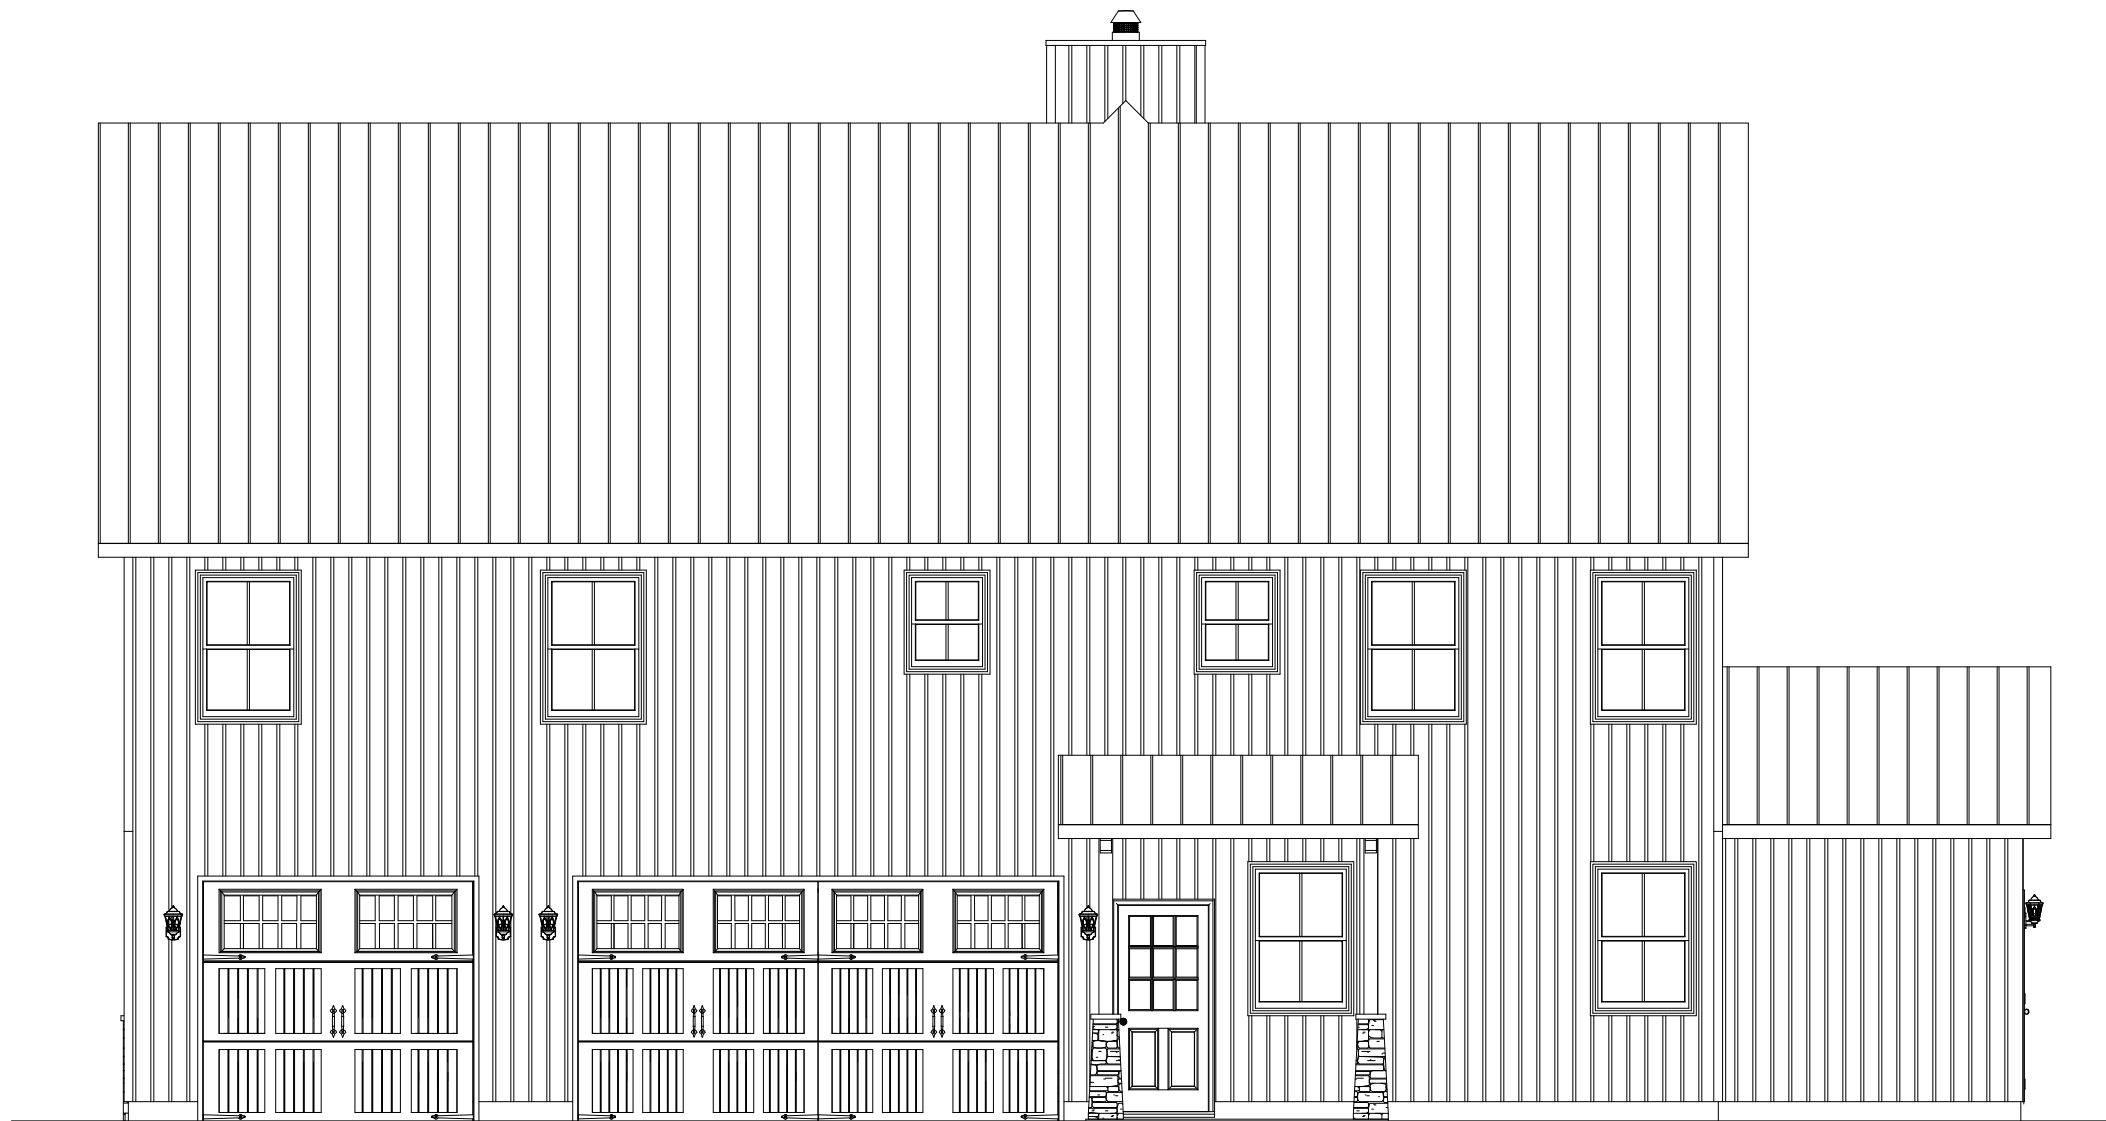

RIGHT ELEVATION

REVISION:	DATE:	BY:	REVISION:	DATE:	BY:
0	01/24/2024	SC			
1	01/25/2024	SC			
2	04/21/2024	SC			
3	05/17/2024	SC			
4	06/04/2024	SC			


ELEVATION	
CUSTOMER:	
ADDRESS:	- -

impresa
MODULAR

1586 WINCHESTER AVE.
MARTINSBURG, WV 25405
FAX: 877-419-2505
WWW.IMPRESAMODULAR.COM

SCALE:	N.T.S.
SHEET:	2.3

DISCLAIMER: THESE DRAWINGS ARE ARTISTS RENDERINGS ONLY AND FINAL PROJECT MAY NOT BE IDENTICAL TO THAT SHOWN HERE. PROPRIETARY WORK PRODUCT AND PROPERTY OF EXPRESS HOMES, INC. DBA IMPRESA MODULAR AND DEVELOPED FOR THE EXCLUSIVE USE OF IMPRESA MODULAR. USE OF THESE DRAWINGS AND CONCEPTS CONTAINED THEREIN WITHOUT WRITTEN PERMISSION OF IMPRESA MODULAR IS PROHIBITED.

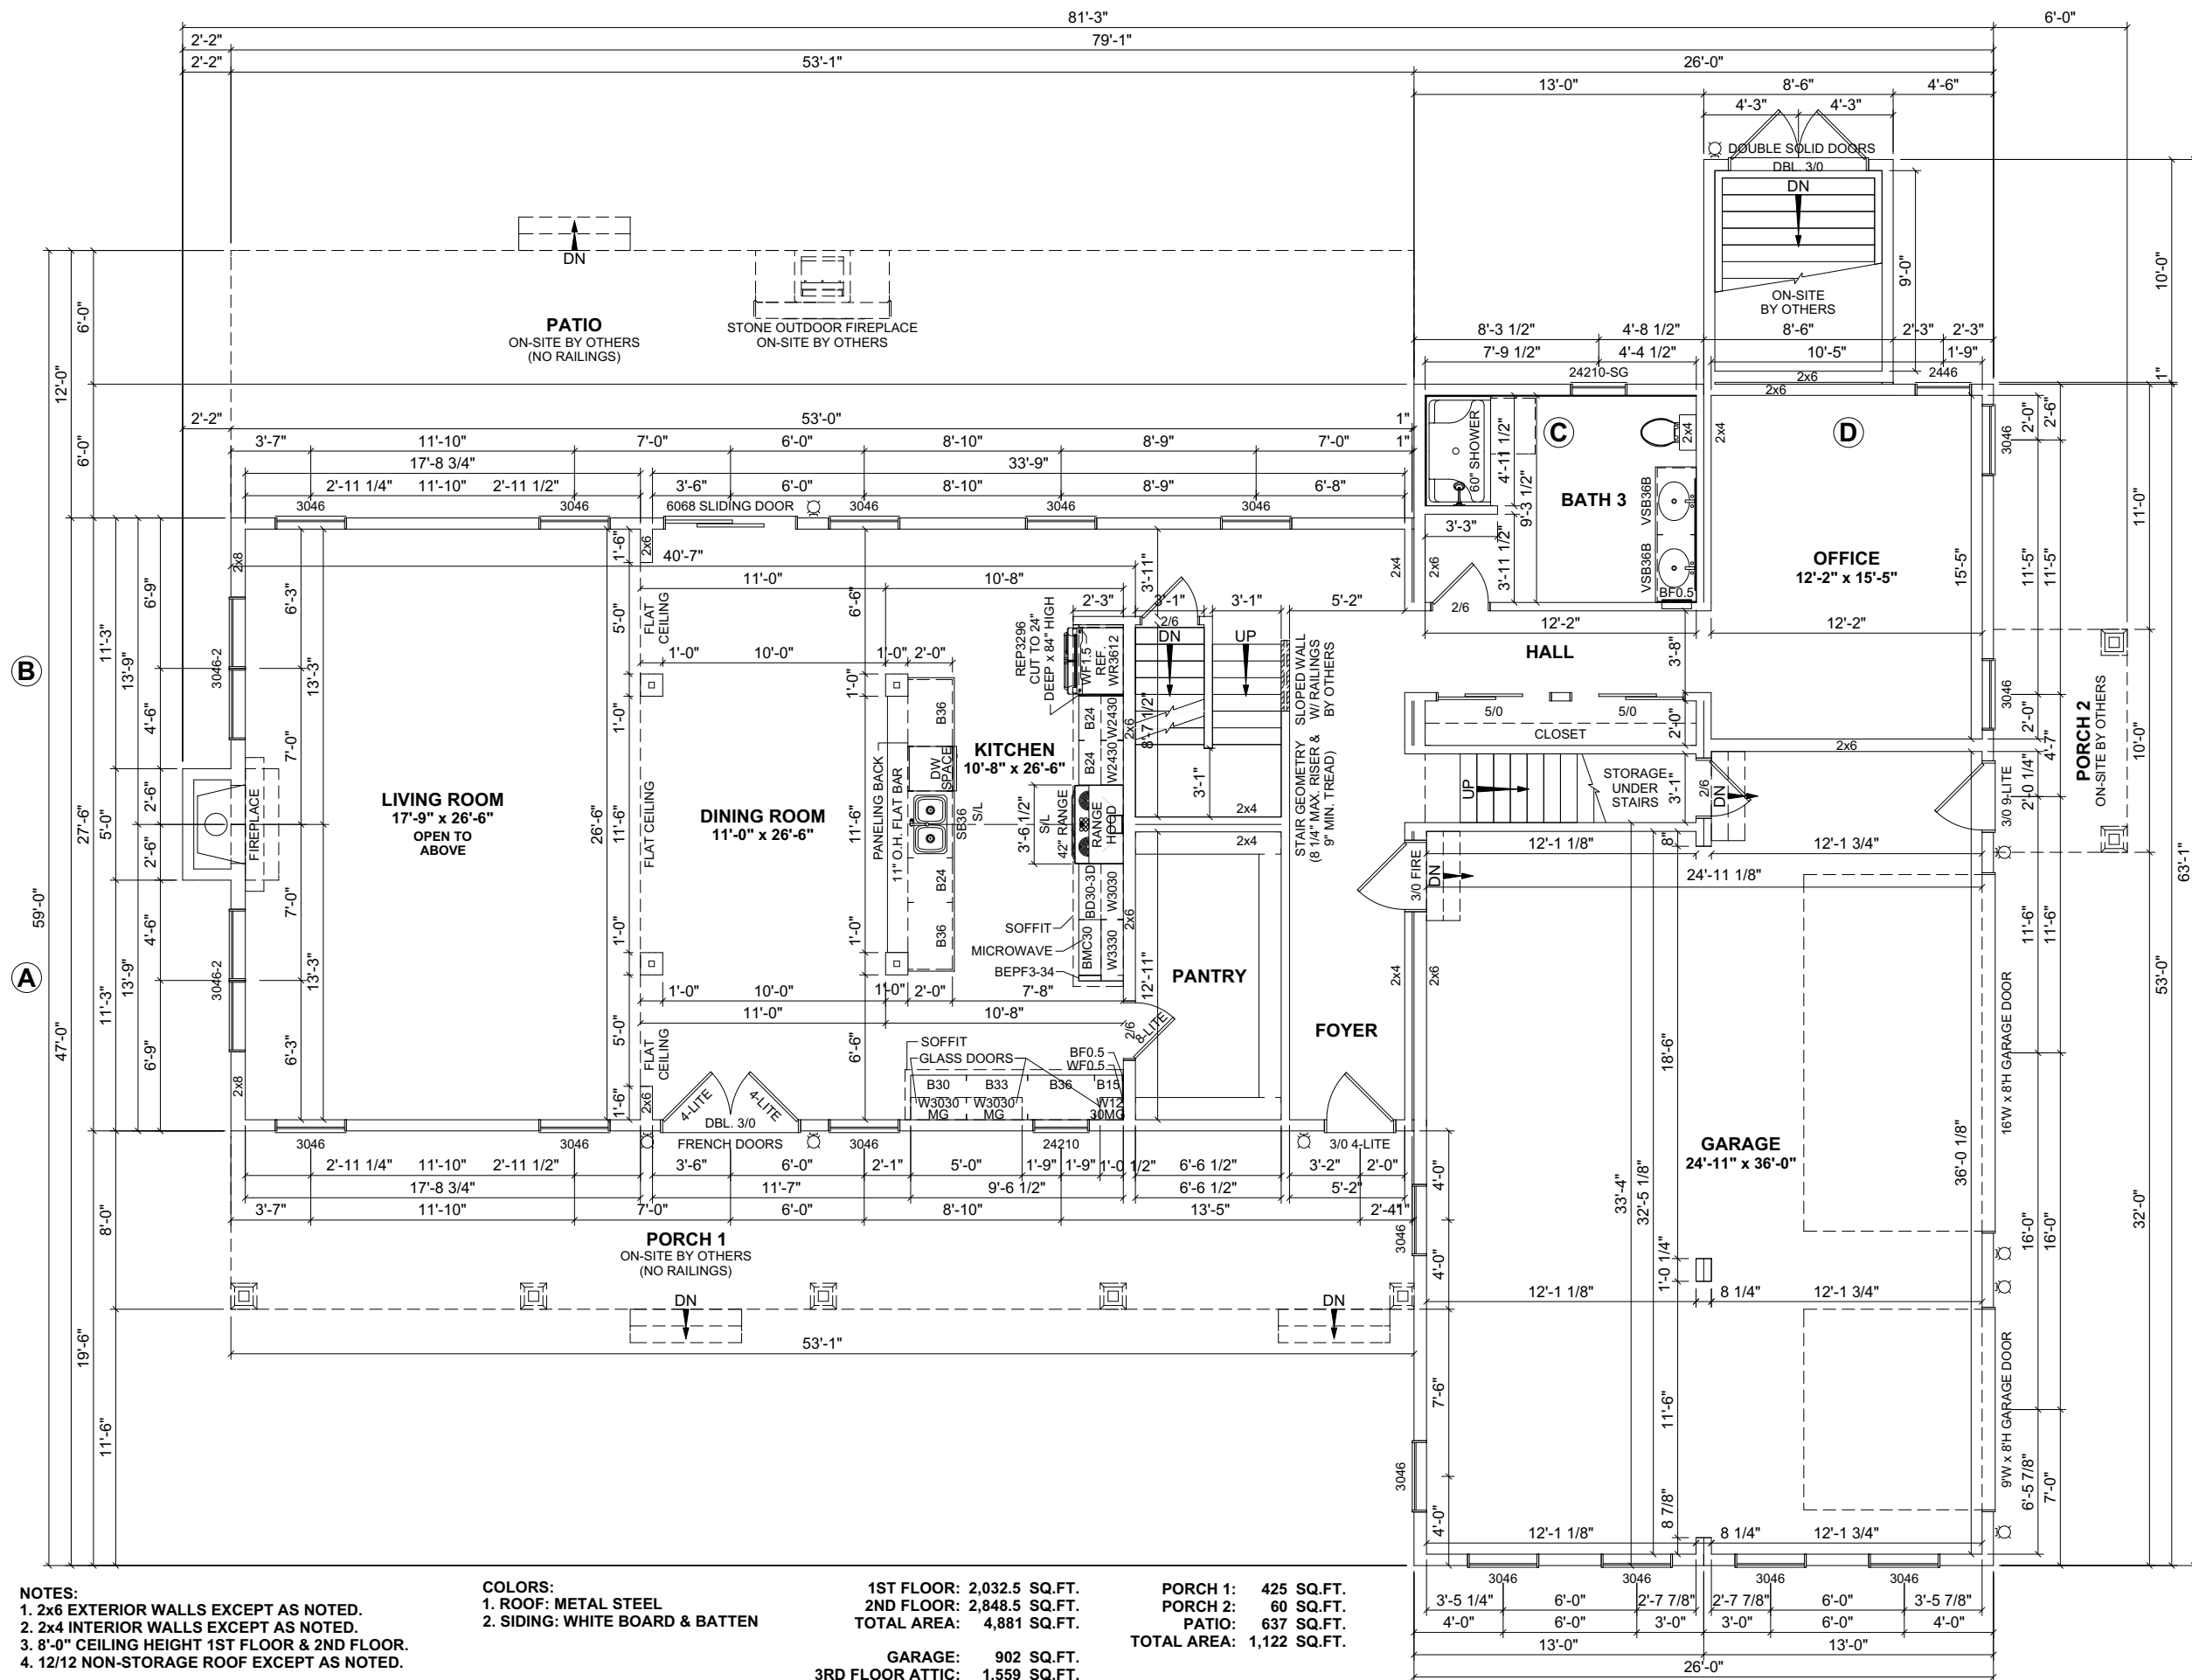

- NOTES:**
- 2x6 EXTERIOR WALLS EXCEPT AS NOTED.
 - 2x4 INTERIOR WALLS EXCEPT AS NOTED.
 - 8'-0" CEILING HEIGHT 1ST FLOOR & 2ND FLOOR.
 - 12/12 NON-STORAGE ROOF EXCEPT AS NOTED.

- COLORS:**
- ROOF: METAL STEEL
 - SIDING: WHITE BOARD & BATTEN

1ST FLOOR: 2,032.5 SQ.FT.
 2ND FLOOR: 2,848.5 SQ.FT.
 TOTAL AREA: 4,881 SQ.FT.

GARAGE: 902 SQ.FT.
 3RD FLOOR ATTIC: 1,559 SQ.FT.

PORCH 1: 425 SQ.FT.
 PORCH 2: 60 SQ.FT.
 PATIO: 637 SQ.FT.
 TOTAL AREA: 1,122 SQ.FT.

REVISION:	DATE:	BY:	REVISION:	DATE:	BY:
0	01/24/2024	SC			
1	01/25/2024	SC			
2	04/21/2024	SC			
3	05/17/2024	SC			
4	06/04/2024	SC			

FIRST FLOOR PLAN

CUSTOMER:

ADDRESS:

impresa
MODULAR


1566 WINCHESTER AVE.
 MARTINSBURG, WV 25405
 FAX: 877-419-2505
 WWW.IMPRESAMODULAR.COM

SCALE:
N.T.S.

SHEET:

3.0

DISCLAIMER: THESE DRAWINGS ARE ARTISTS RENDERINGS ONLY AND FINAL PROJECT MAY NOT BE IDENTICAL TO THAT SHOWN HERE. PROPRIETARY WORK PRODUCT AND PROPERTY OF EXPRESS HOMES, INC. DBA IMPRESA MODULAR AND DEVELOPED FOR THE EXCLUSIVE USE OF IMPRESA MODULAR. USE OF THESE DRAWINGS AND CONCEPTS CONTAINED THEREIN WITHOUT WRITTEN PERMISSION OF IMPRESA MODULAR IS PROHIBITED.

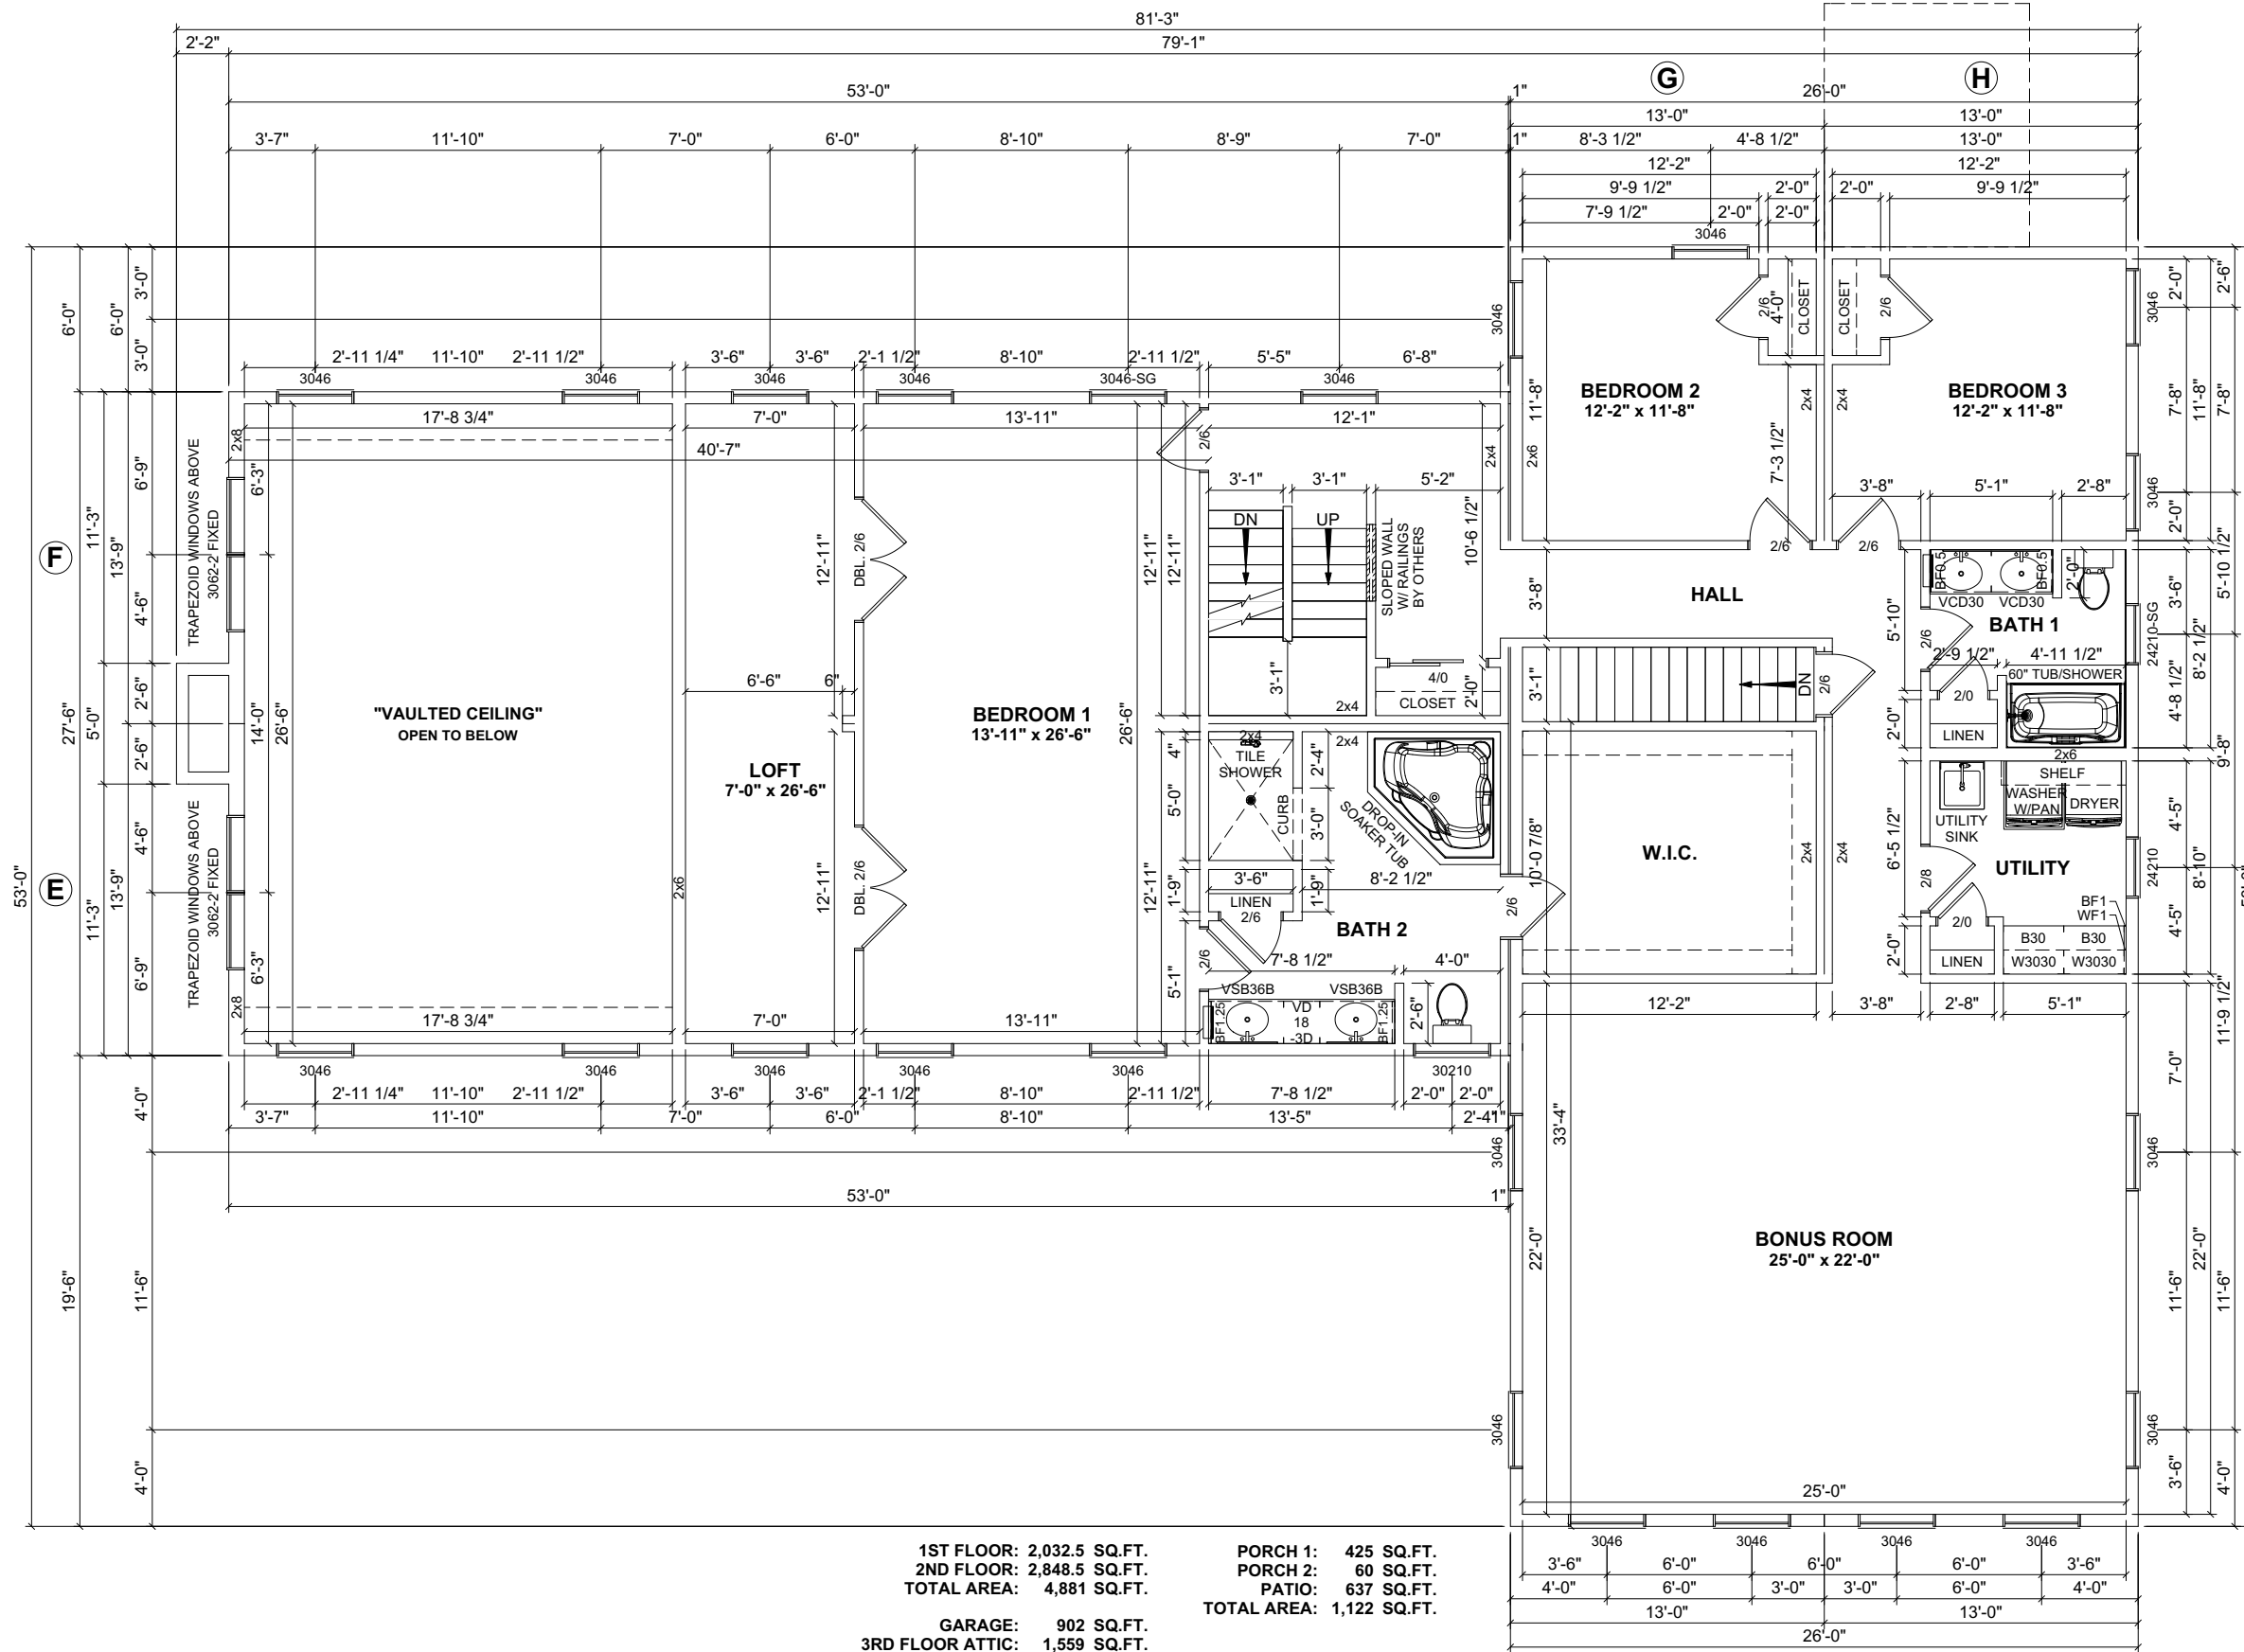

1ST FLOOR: 2,032.5 SQ.FT.
 2ND FLOOR: 2,848.5 SQ.FT.
 TOTAL AREA: 4,881 SQ.FT.
 GARAGE: 902 SQ.FT.
 3RD FLOOR ATTIC: 1,559 SQ.FT.

PORCH 1: 425 SQ.FT.
 PORCH 2: 60 SQ.FT.
 PATIO: 637 SQ.FT.
 TOTAL AREA: 1,122 SQ.FT.

REVISION:	DATE:	BY:	REVISION:	DATE:	BY:
0	01/24/2024	SC			
1	01/25/2024	SC			
2	04/21/2024	SC			
3	05/17/2024	SC			
4	06/04/2024	SC			

SECOND FLOOR PLAN

CUSTOMER: _____


ADDRESS: _____

impresa
 MODULAR
 1586 WINCHESTER AVE.
 MARTINSBURG, WV 25405
 FAX: 877-419-2505
 WWW.IMPRESAMODULAR.COM

SCALE: N.T.S.

SHEET: 3.1

DISCLAIMER: THESE DRAWINGS ARE ARTISTS RENDERINGS ONLY AND FINAL PROJECT MAY NOT BE IDENTICAL TO THAT SHOWN HERE. PROPRIETARY WORK PRODUCT AND PROPERTY OF EXPRESS HOMES, INC. DBA IMPRESA MODULAR AND DEVELOPED FOR THE EXCLUSIVE USE OF IMPRESA MODULAR. USE OF THESE DRAWINGS AND CONCEPTS CONTAINED THEREIN WITHOUT WRITTEN PERMISSION OF IMPRESA MODULAR IS PROHIBITED.

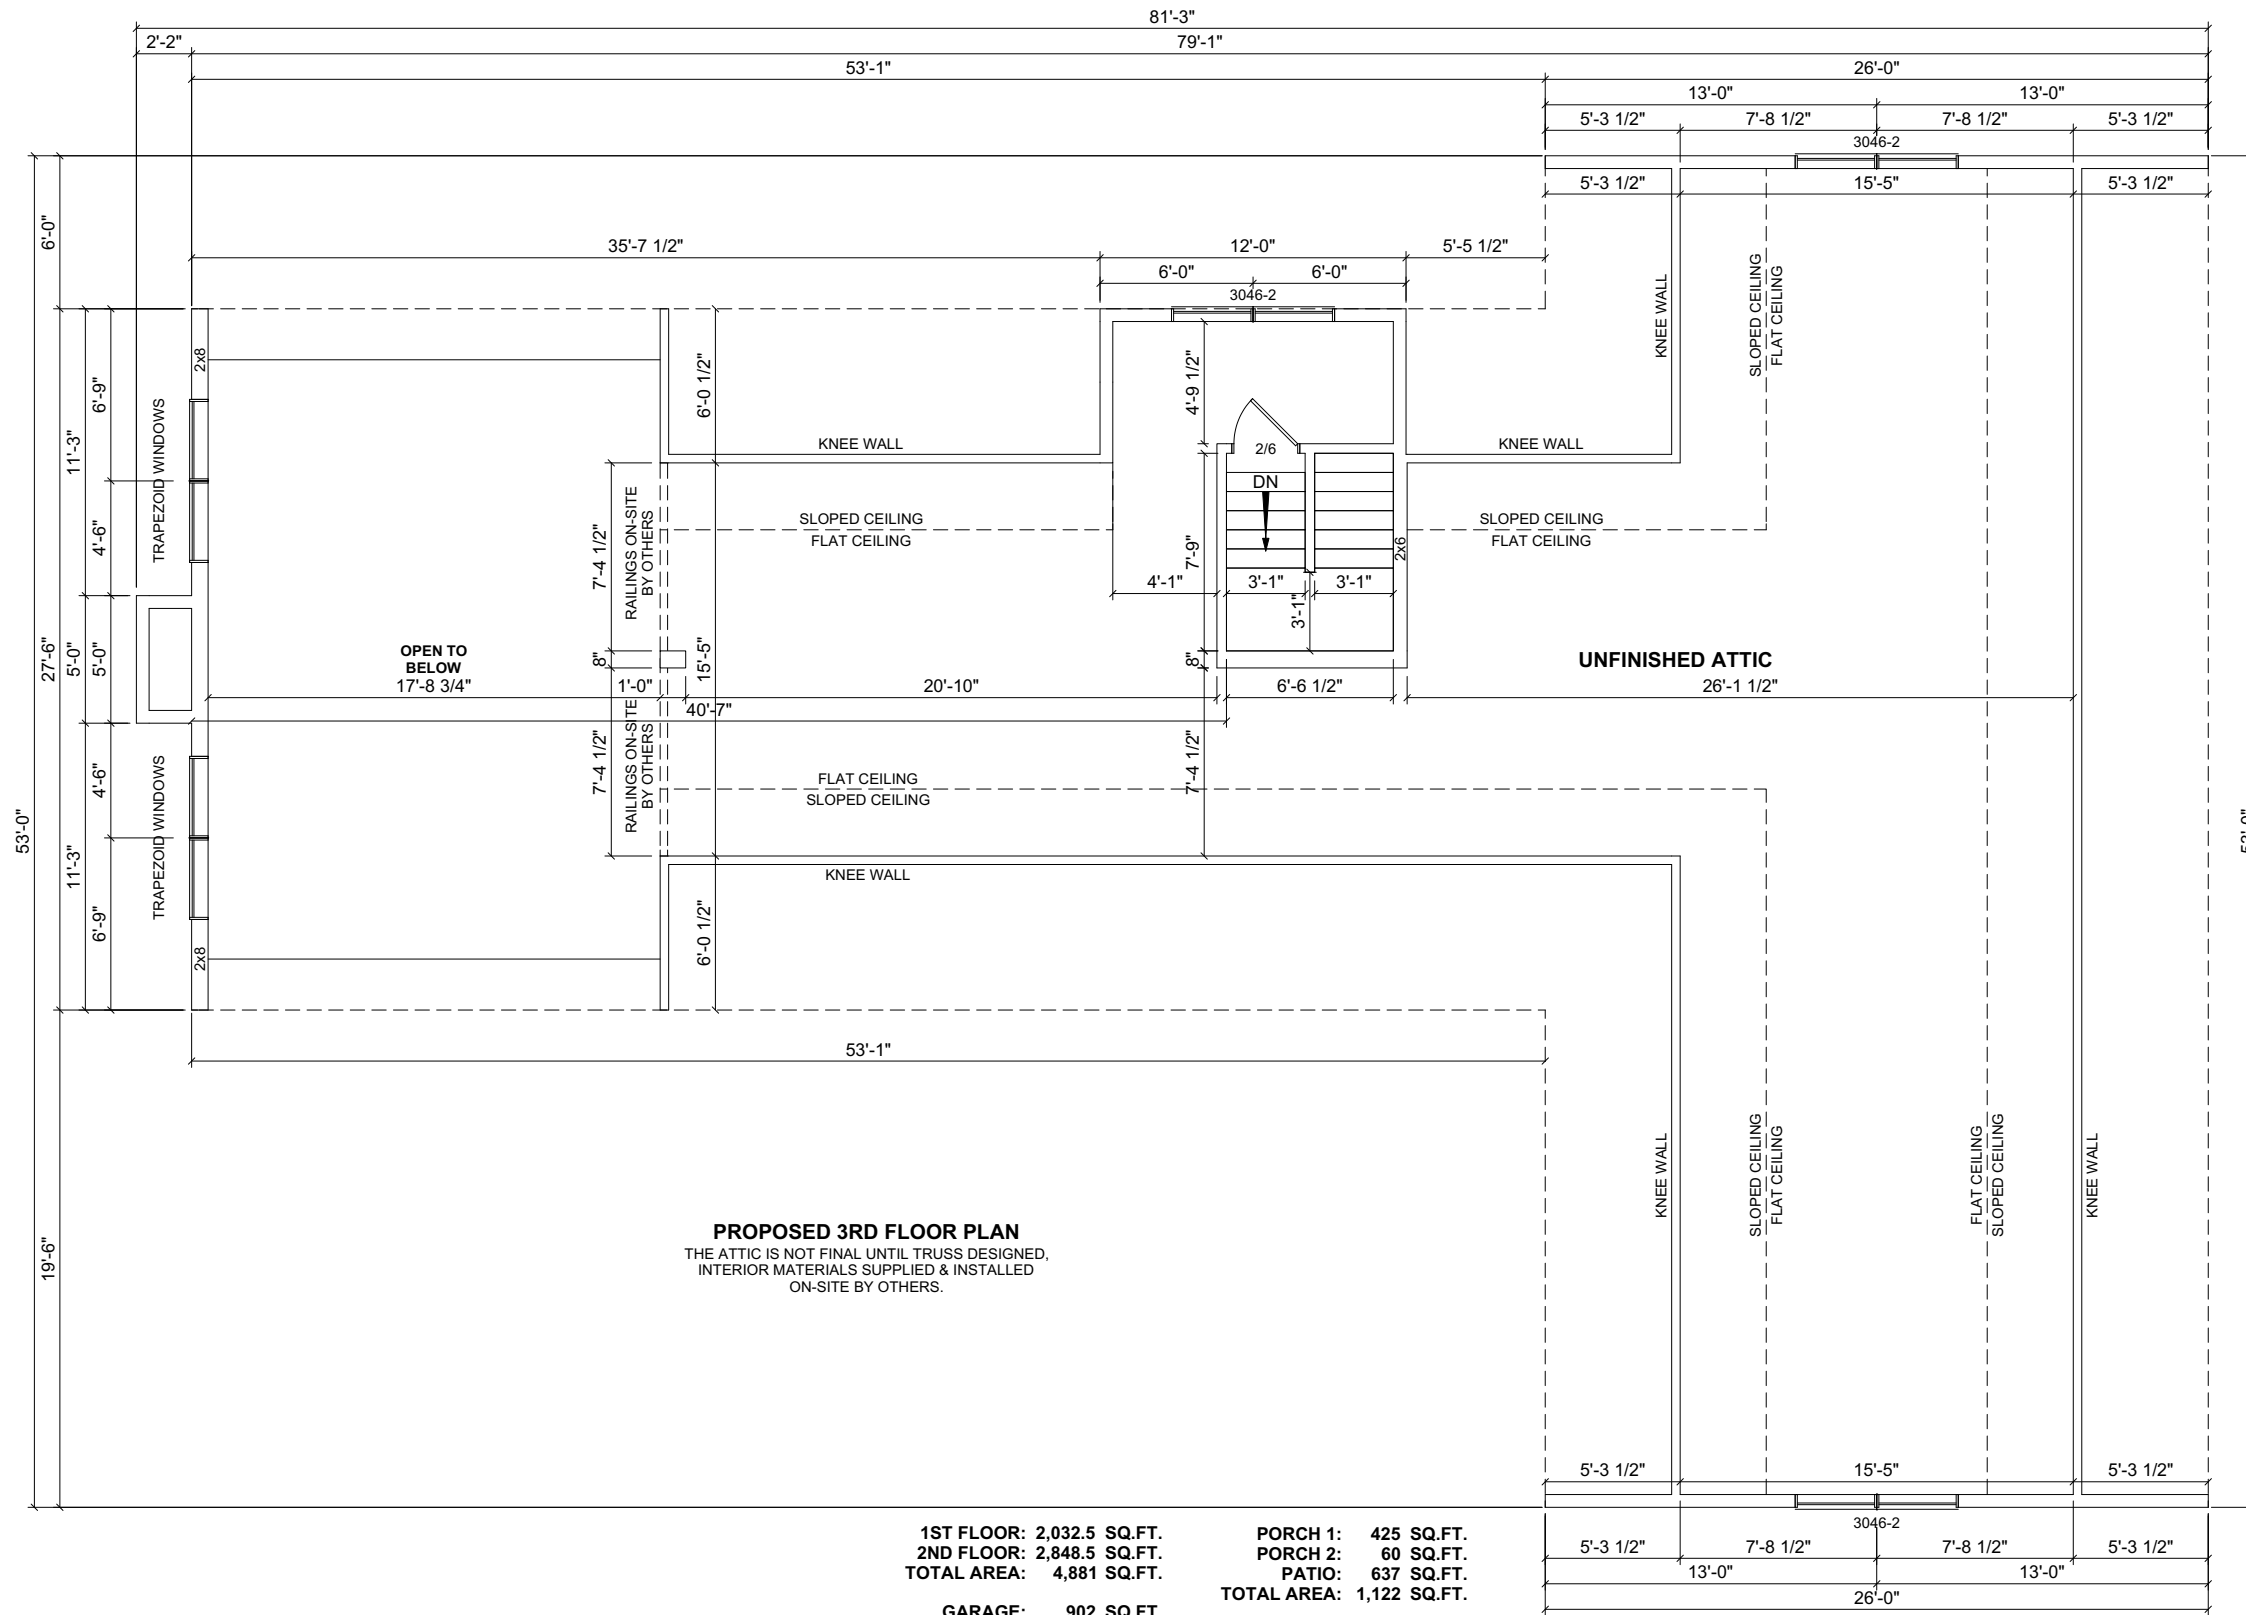

PROPOSED 3RD FLOOR PLAN
 THE ATTIC IS NOT FINAL UNTIL TRUSS DESIGNED,
 INTERIOR MATERIALS SUPPLIED & INSTALLED
 ON-SITE BY OTHERS.

1ST FLOOR: 2,032.5 SQ.FT.
 2ND FLOOR: 2,848.5 SQ.FT.
 TOTAL AREA: 4,881 SQ.FT.

GARAGE: 902 SQ.FT.
 3RD FLOOR ATTIC: 1,559 SQ.FT.

PORCH 1: 425 SQ.FT.
 PORCH 2: 60 SQ.FT.
 PATIO: 637 SQ.FT.
 TOTAL AREA: 1,122 SQ.FT.

REVISION:	DATE:	BY:	REVISION:	DATE:	BY:
0	01/24/2024	SC			
1	01/25/2024	SC			
2	04/21/2024	SC			
3	05/17/2024	SC			
4	06/04/2024	SC			

THIRD FLOOR PLAN

CUSTOMER: _____
 ADDRESS: _____

impresa MODULAR
 1586 WINCHESTER AVE.
 MARTINSBURG, WV 25405
 FAX: 877-419-2505
 WWW.IMPRESAMODULAR.COM

SCALE: N.T.S.
 SHEET: 3.2