



BY: DAT REVISION: S S S S S DATE: 02/21/2024 07/08/2024 07/24/2024 07/31/2024 07/31/2024 08/01/2024 REVISION: FOUNDATION PLAN CUSTOMER SCALE: N.T.S. SHEET:

1.0

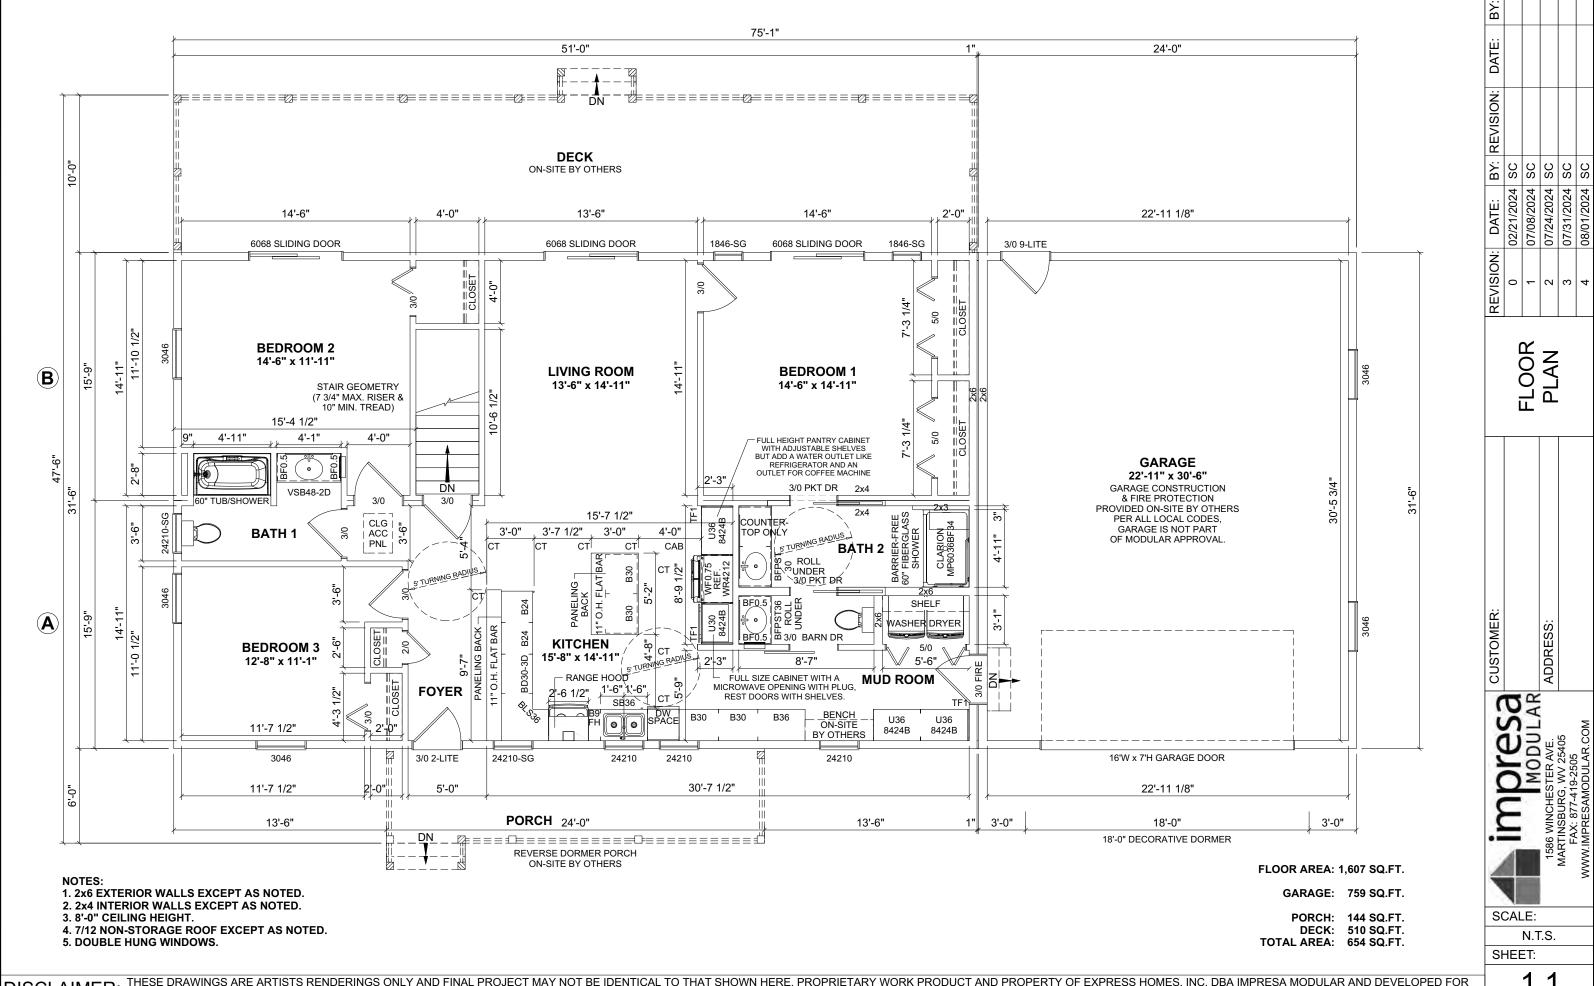

THESE DRAWINGS ARE ARTISTS RENDERINGS ONLY AND FINAL PROJECT MAY NOT BE IDENTICAL TO THAT SHOWN HERE. PROPRIETARY WORK PRODUCT AND PROPERTY OF EXPRESS HOMES, INC. DBA IMPRESA MODULAR AND DEVELOPED FOR DISCLAIMER: THESE DRAWINGS ARE ARTISTS RENDERINGS UNLY AND FINAL PROJECT WAT INCLIDE TO THAT SHOWN TELESTRICE THE EXCLUSIVE USE OF IMPRESA MODULAR. USE OF THESE DRAWINGS AND CONCEPTS CONTAINED THEREIN WITHOUT WRITTEN PERMISSION OF IMPRESA MODULAR IS PROHIBITED.

ELECTRICAL LEGEND	
<u> </u>	ELECTRIC PANEL
	METER
()	LIGHT SWITCH
~ \O	3 WAY LIGHT SWITCH
4 (0)	4 WAY LIGHT SWITCH
° 0	SINGLE DIMMER LIGHT SWITCH
⁸ 0	3 WAY DIMMER LIGHT SWITCH
φ	110V DUPLEX RECEPTACLE
•	110V DUPLEX SPLIT RECEPTACLE
⊕ WP GFI	EXTERIOR WP GFI OUTLET
Φ	220V DUPLEX RECEPTACLE
Ф	CEILING MOUNTED OUTLET
Ф	FLOOR OUTLET
#	QUADRUPLEX RECEPTACLE
\(\rightarrow\)	STANDARD CEILING LIGHT
P	PENDANT LIGHT
®	RECESSED LIGHT
	UNDER CABINET LIGHT
	CHANDELIER LIGHT
Q	VANITY WALL MOUNT LIGHT
WALL	WALL SCONCE
EXT. WALL	EXTERIOR WALL LIGHT
Q	SPOT LIGHT
Q₽	MOTION LIGHT
	FLUORESCENT
	JUNCTION BOX
\boxtimes	EXHAUST FAN
EXHAUST FAN / LIGHT	EXHAUST FAN / LIGHT
€XHAUST FAN LIGHT & HEAT	EXHAUST FAN, LIGHT & HEAT
	CEILING FAN OR FAN/LIGHT -SEE PLAN FOR INFO
SD AC/DC	SMOKE DETECTOR
SD/CO AC/DC	CO/SMOKE DETECTOR
TV	TV
△PH	PHONE
Н	HUMIDISTAT
T	THERMOSTAT
E	ETHERNET
С	CABLE
DC	DOOR CHIME
0	DOORBELL
₹	EMERGENCY LIGHTING
EXIT	EXIT SIGN

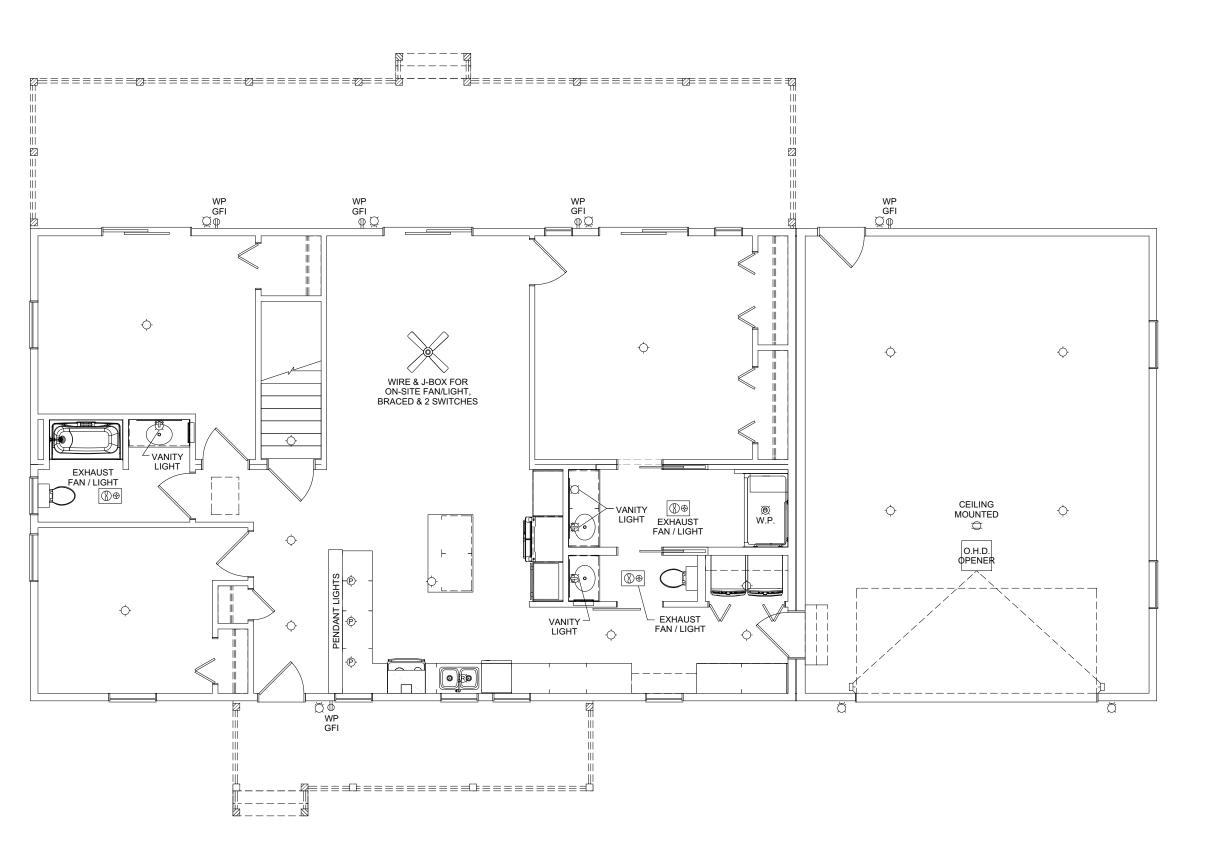


SCALE:
N.T.S.
SHEET:
1.2


CUSTOMER:

BY:

DATE:

ELECTRICAL PLAN

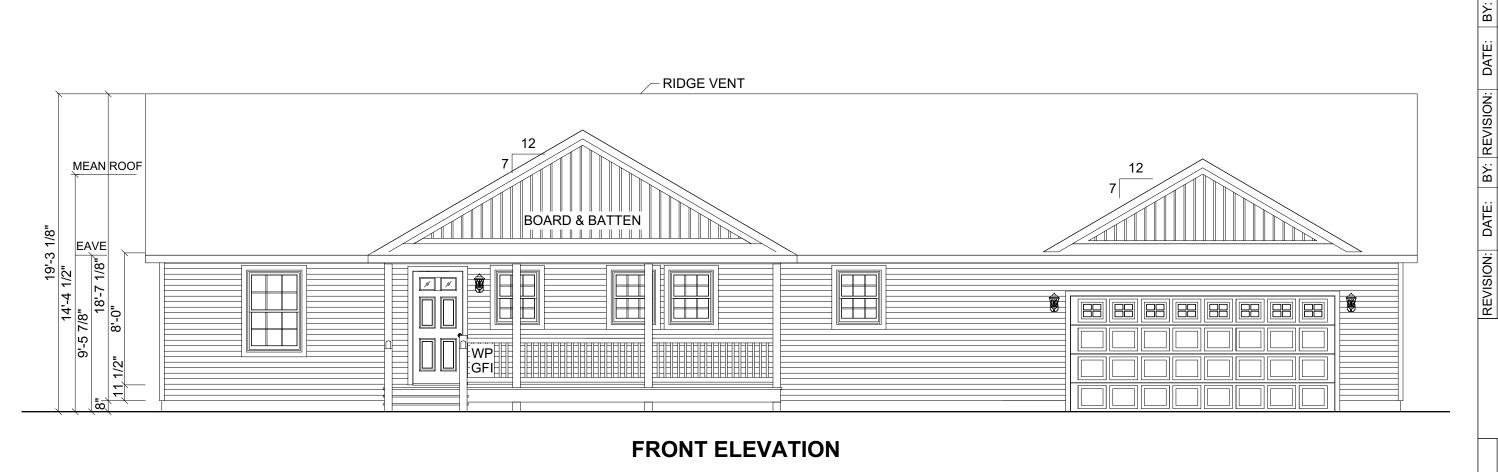


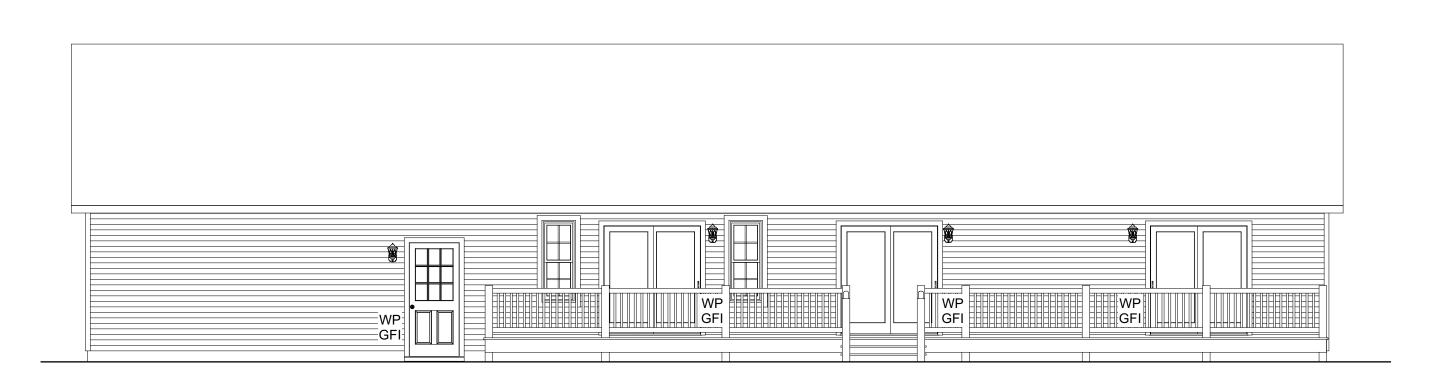

CAL TO THAT SHOWN HERE. PROPRIETARY WORK PRODUCT AND PROPERTY OF EXPRESS HOMES. INC. DBA IMPRESA MODULAR AND DEVEL

DISCLAIMER: THESE DRAWINGS ARE ARTISTS RENDERINGS ONLY AND FINAL PROJECT MAY NOT BE IDENTICAL TO THAT SHOWN HERE. PROPRIETARY WORK PRODUCT AND PROPERTY OF EXPRESS HOMES, INC. DBA IMPRESA MODULAR AND DEVELOPED FOR THE EXCLUSIVE USE OF IMPRESA MODULAR. USE OF THESE DRAWINGS AND CONCEPTS CONTAINED THEREIN WITHOUT WRITTEN PERMISSION OF IMPRESA MODULAR IS PROHIBITED.

REAR ELEVATION

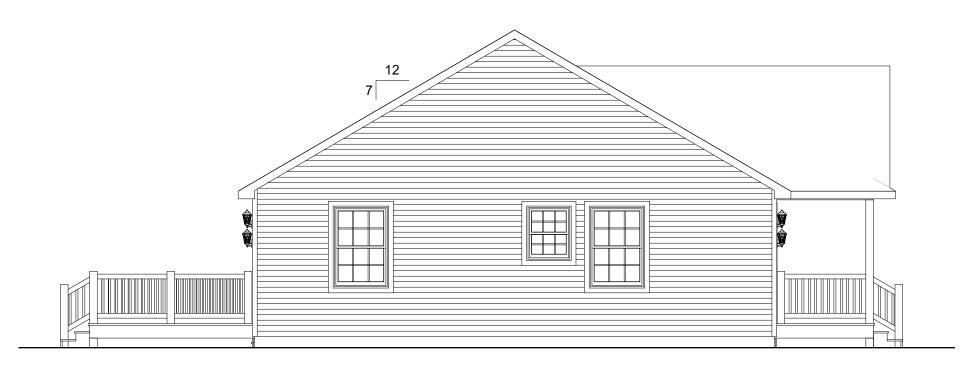


LEFT ELEVATION



RIGHT ELEVATION

ΒΥ: DATE: **ELEVATIONS** 1586 WINCHESTER AVE.
MARTINSBURG, WV 25405
FAX: 877-419-2505
WWW.IMPRESANT SCALE: N.T.S. SHEET:

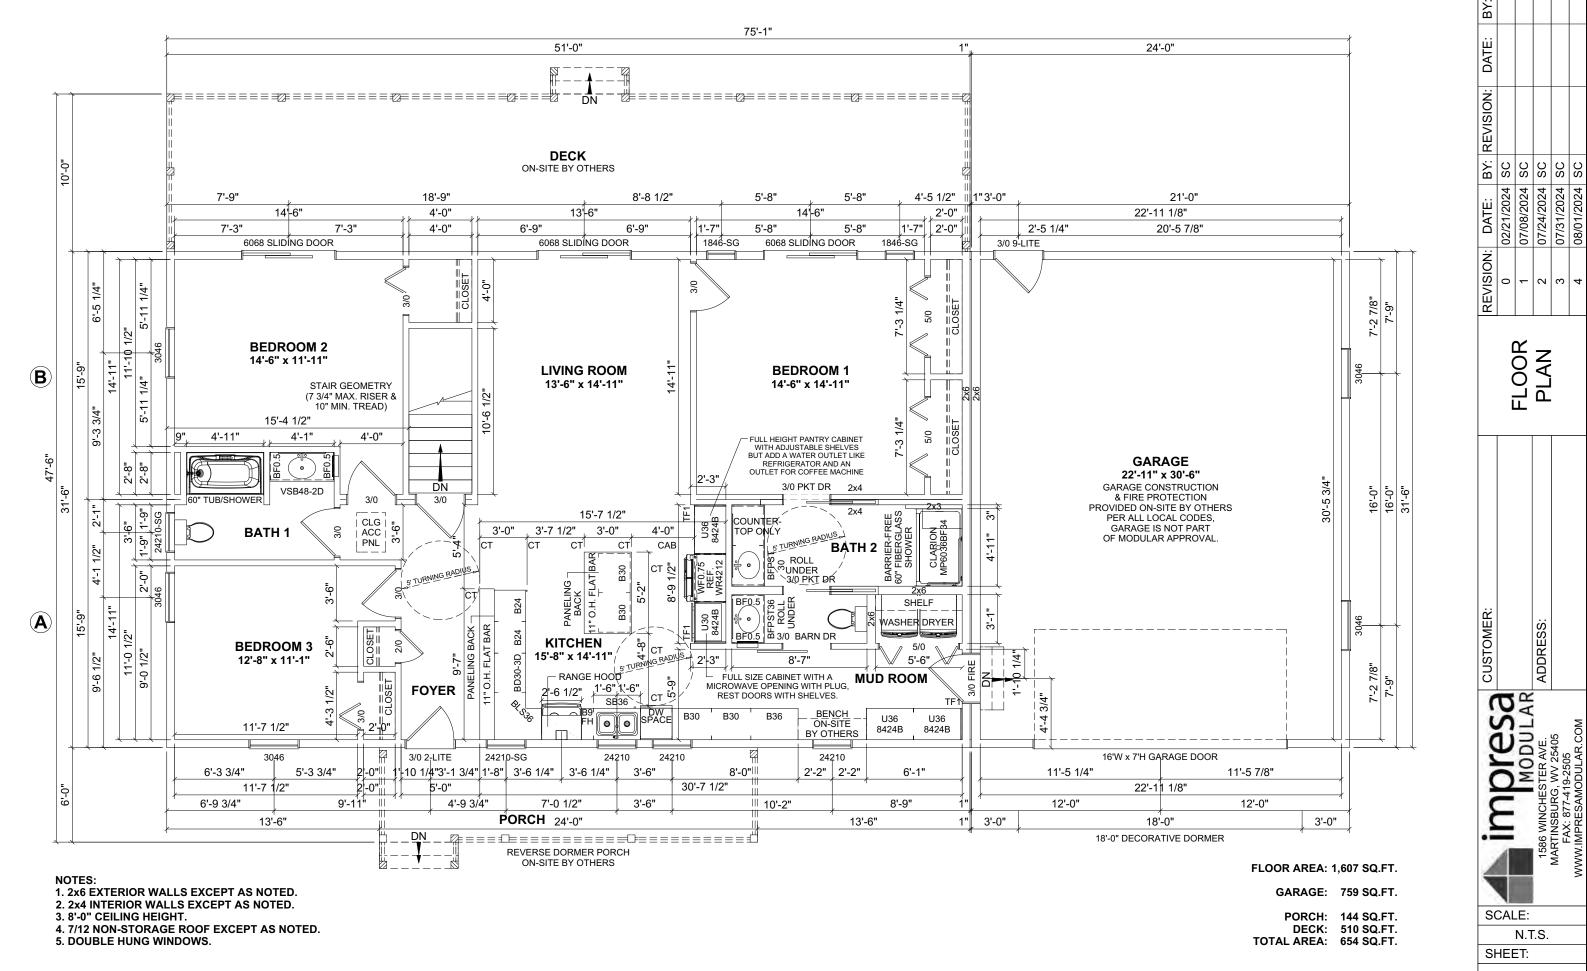

DISCLAIMER: THESE DRAWINGS ARE ARTISTS RENDERINGS ONLY AND FINAL PROJECT MAY NOT BE IDENTICAL TO THAT SHOWN HERE. PROPRIETARY WORK PRODUCT AND PROPERTY OF EXPRESS HOMES, INC. DBA IMPRESA MODULAR AND DEVELOPED FOR THE EXCLUSIVE USE OF IMPRESA MODULAR. USE OF THESE DRAWINGS AND CONCEPTS CONTAINED THEREIN WITHOUT WRITTEN PERMISSION OF IMPRESA MODULAR IS PROHIBITED.

3.0