




1ST FLOOR: 780 SQ.FT.  
2ND FLOOR: 728 SQ.FT.  
2ND FLOOR PORCH: 20 SQ.FT.  
2ND FLOOR BALCONY: 208 SQ.FT.  
TOTAL AREA: 228 SQ.FT.

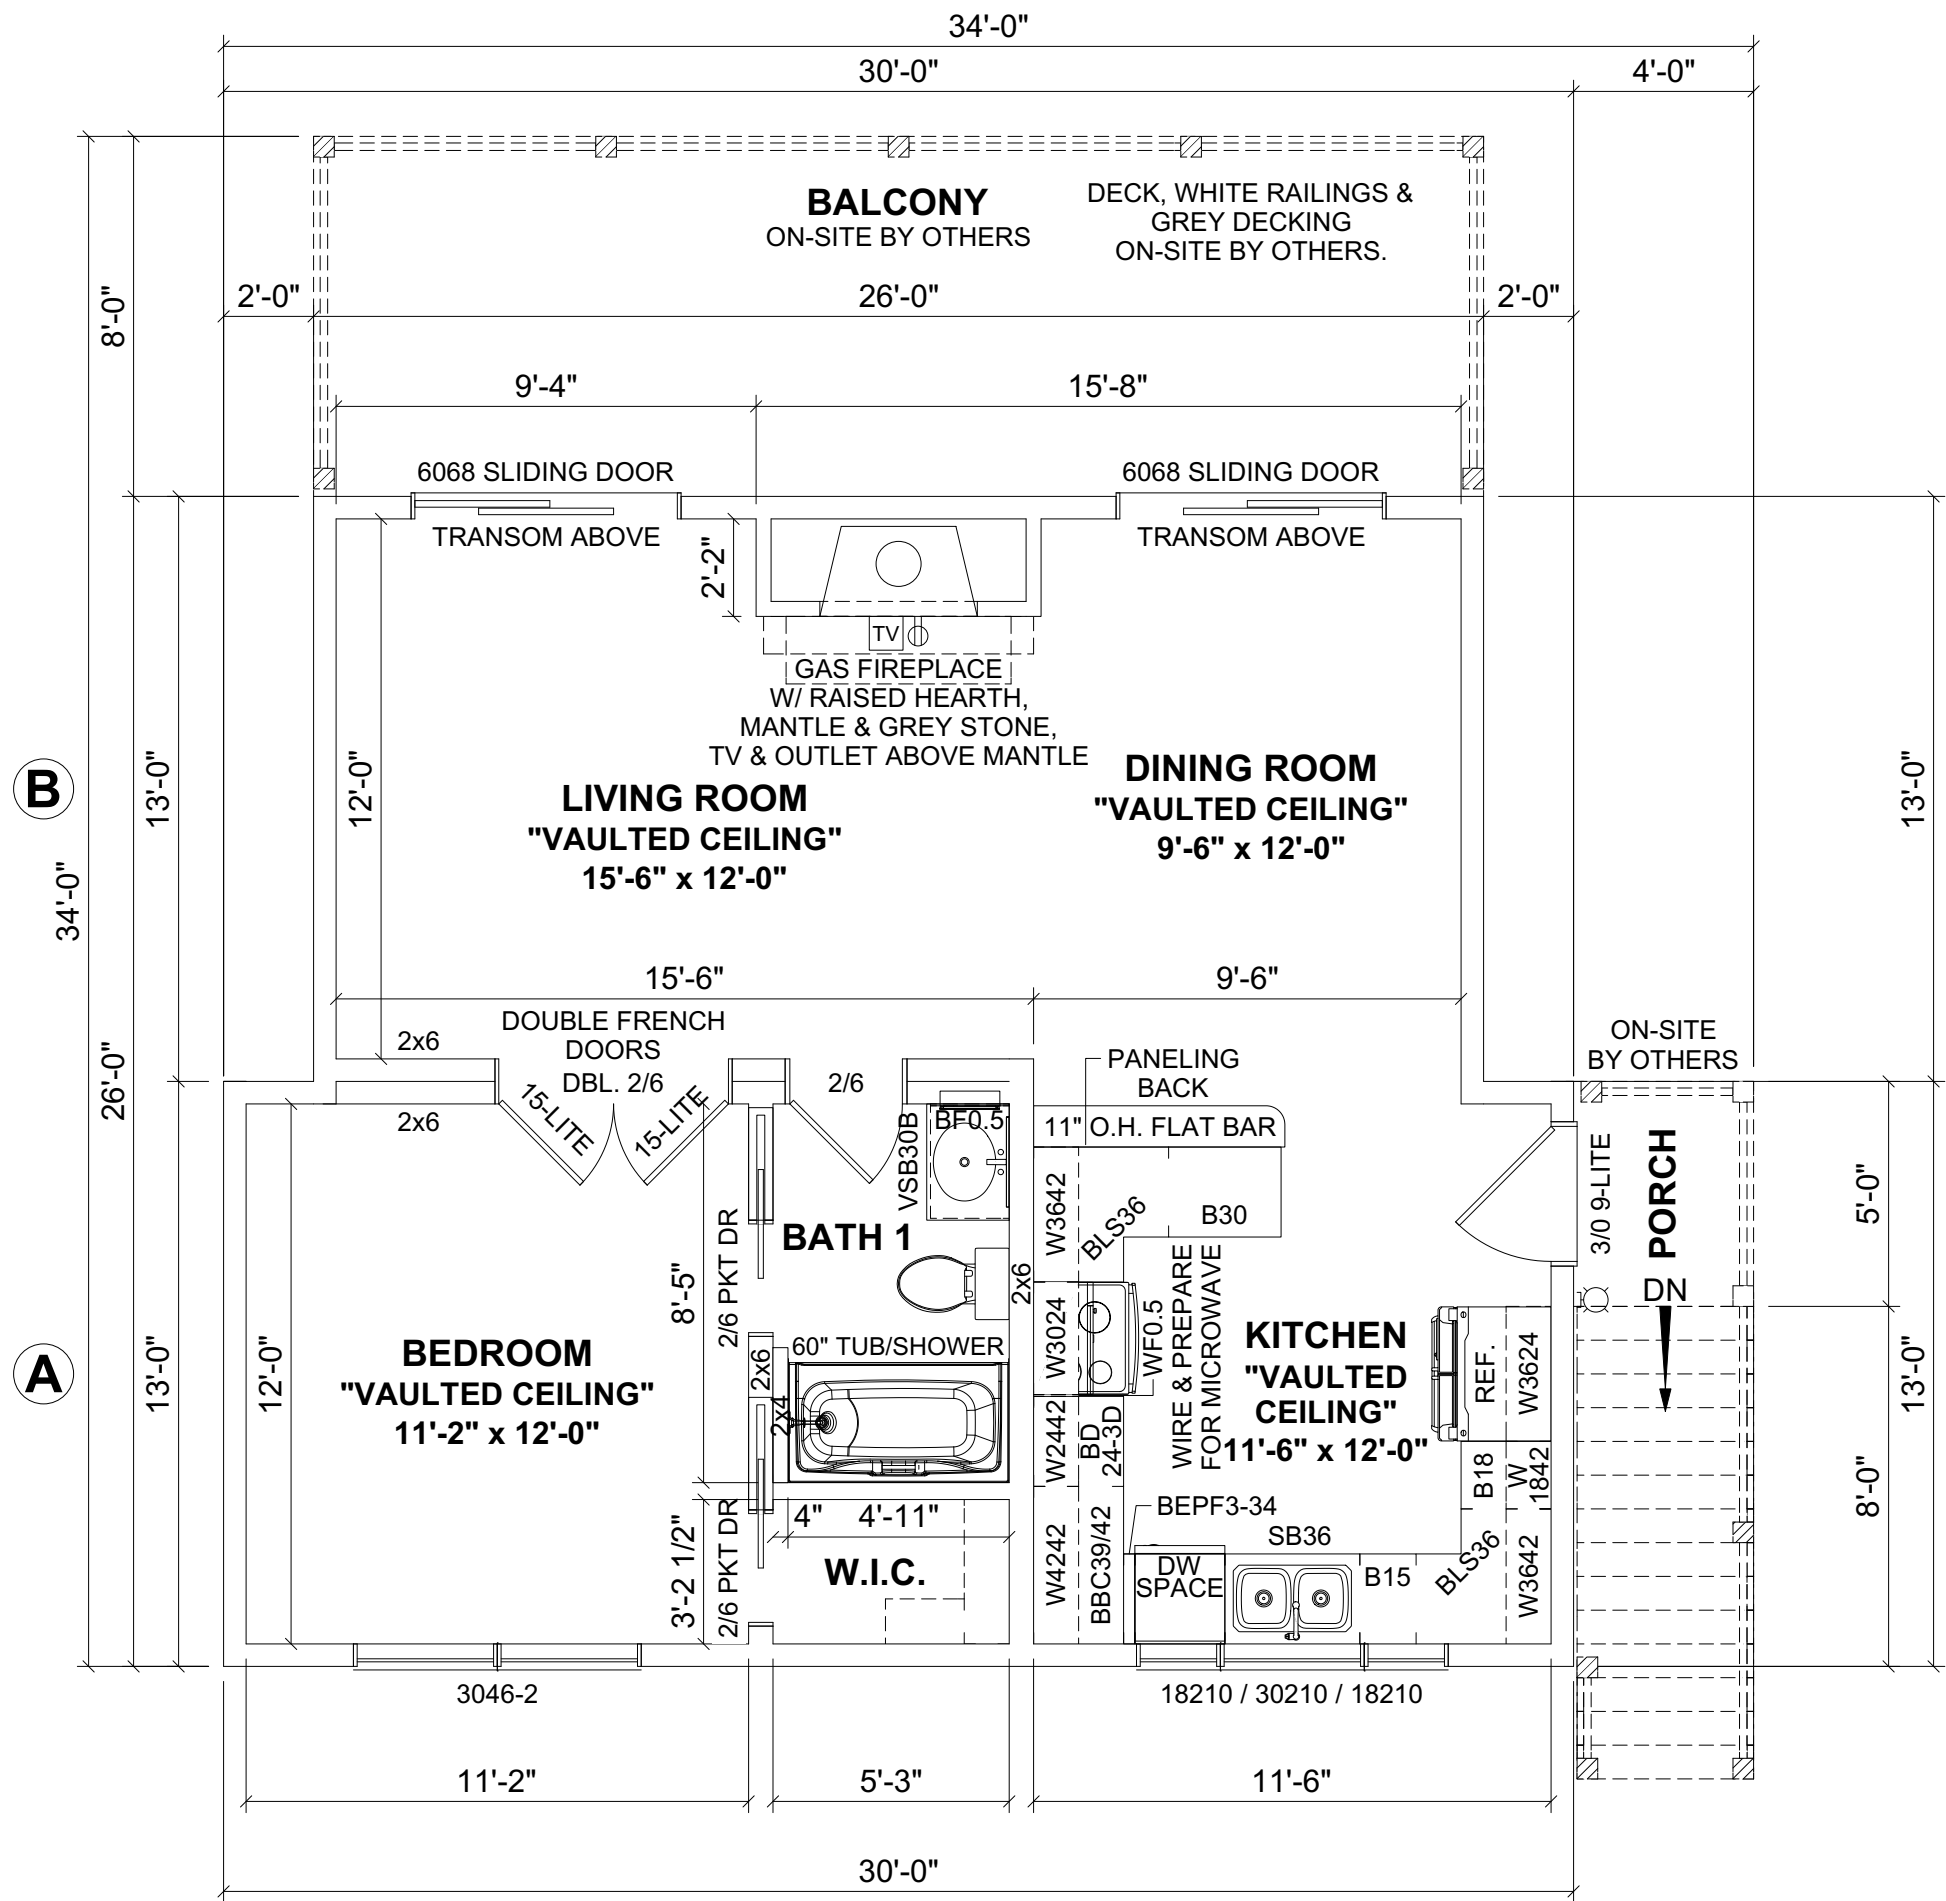

**DISCLAIMER:** THESE DRAWINGS ARE ARTISTS RENDERINGS ONLY AND FINAL PROJECT MAY NOT BE IDENTICAL TO THAT SHOWN HERE. PROPRIETARY WORK PRODUCT AND PROPERTY OF EXPRESS HOMES, INC. DBA IMPRESA MODULAR AND DEVELOPED FOR THE EXCLUSIVE USE OF IMPRESA MODULAR. USE OF THESE DRAWINGS AND CONCEPTS CONTAINED THEREIN WITHOUT WRITTEN PERMISSION OF IMPRESA MODULAR IS PROHIBITED.

<b>impresa</b> MODULAR 1586 WINCHESTER AVE. MARTINSBURG, WV 25405 FAX: 877-419-2505 WWW.IMPRESAMODULAR.COM	CUSTOMER:			
	ADDRESS:			
	REVISION:	0	DATE:	05/05/2024
	BY:	SC	REVISION:	
	DATE:		DATE:	
SCALE:		N.T.S.		
SHEET:		1.2		

**SECOND FLOOR PLAN**

BY:	
DATE:	
REVISION:	
BY:	
DATE:	





REAR ELEVATION

**DISCLAIMER:** THESE DRAWINGS ARE ARTISTS RENDERINGS ONLY AND FINAL PROJECT MAY NOT BE IDENTICAL TO THAT SHOWN HERE. PROPRIETARY WORK PRODUCT AND PROPERTY OF EXPRESS HOMES, INC. DBA IMPRESA MODULAR AND DEVELOPED FOR THE EXCLUSIVE USE OF IMPRESA MODULAR. USE OF THESE DRAWINGS AND CONCEPTS CONTAINED THEREIN WITHOUT WRITTEN PERMISSION OF IMPRESA MODULAR IS PROHIBITED.

<div><div><div>impresa</div><div>MODULAR</div></div><div>1586 WINCHESTER AVE. MARTINSBURG, WV 25405 FAX: 877-419-2505 WWW.IMPRESAMODULAR.COM</div></div>	CUSTOMER:		ELEVATION		REVISION:	DATE:	BY:	REVISION:	DATE:	BY:
					0	05/05/2024	SC			
SCALE:		N.T.S.		SHEET:		2.1				



## LEFT ELEVATION

**CUSTOMER:**

ADDRESS: \_\_\_\_\_



1586 WINCHESTER AVE.  
MARTINSBURG, WV 25405  
FAX: 877-419-2505  
[WWW.IMPRESAMODULAR.COM](http://WWW.IMPRESAMODULAR.COM)

SCALE:

N.T.S.

SHEET:

## 2.2

REVISION:	DATE:	BY:	REVISION:	DATE:	BY:
0	05/05/2004	CC			

--	--	--	--	--

REVISION:

--	--


DATE: 5/05/2009

---

2	0
---	---

## ELEVATION

THESE DRAWINGS ARE ARTISTS RENDERINGS ONLY AND FINAL PROJECT MAY NOT BE IDENTICAL TO THAT SHOWN HERE. PROPRIETARY WORK PRODUCT AND PROPERTY OF EXPRESS HOMES, INC. DBA IMPRESA MODULAR AND DEVELOPED FOR THE EXCLUSIVE USE OF IMPRESA MODULAR. USE OF THESE DRAWINGS AND CONCEPTS CONTAINED THEREIN WITHOUT WRITTEN PERMISSION OF IMPRESA MODULAR IS PROHIBITED.

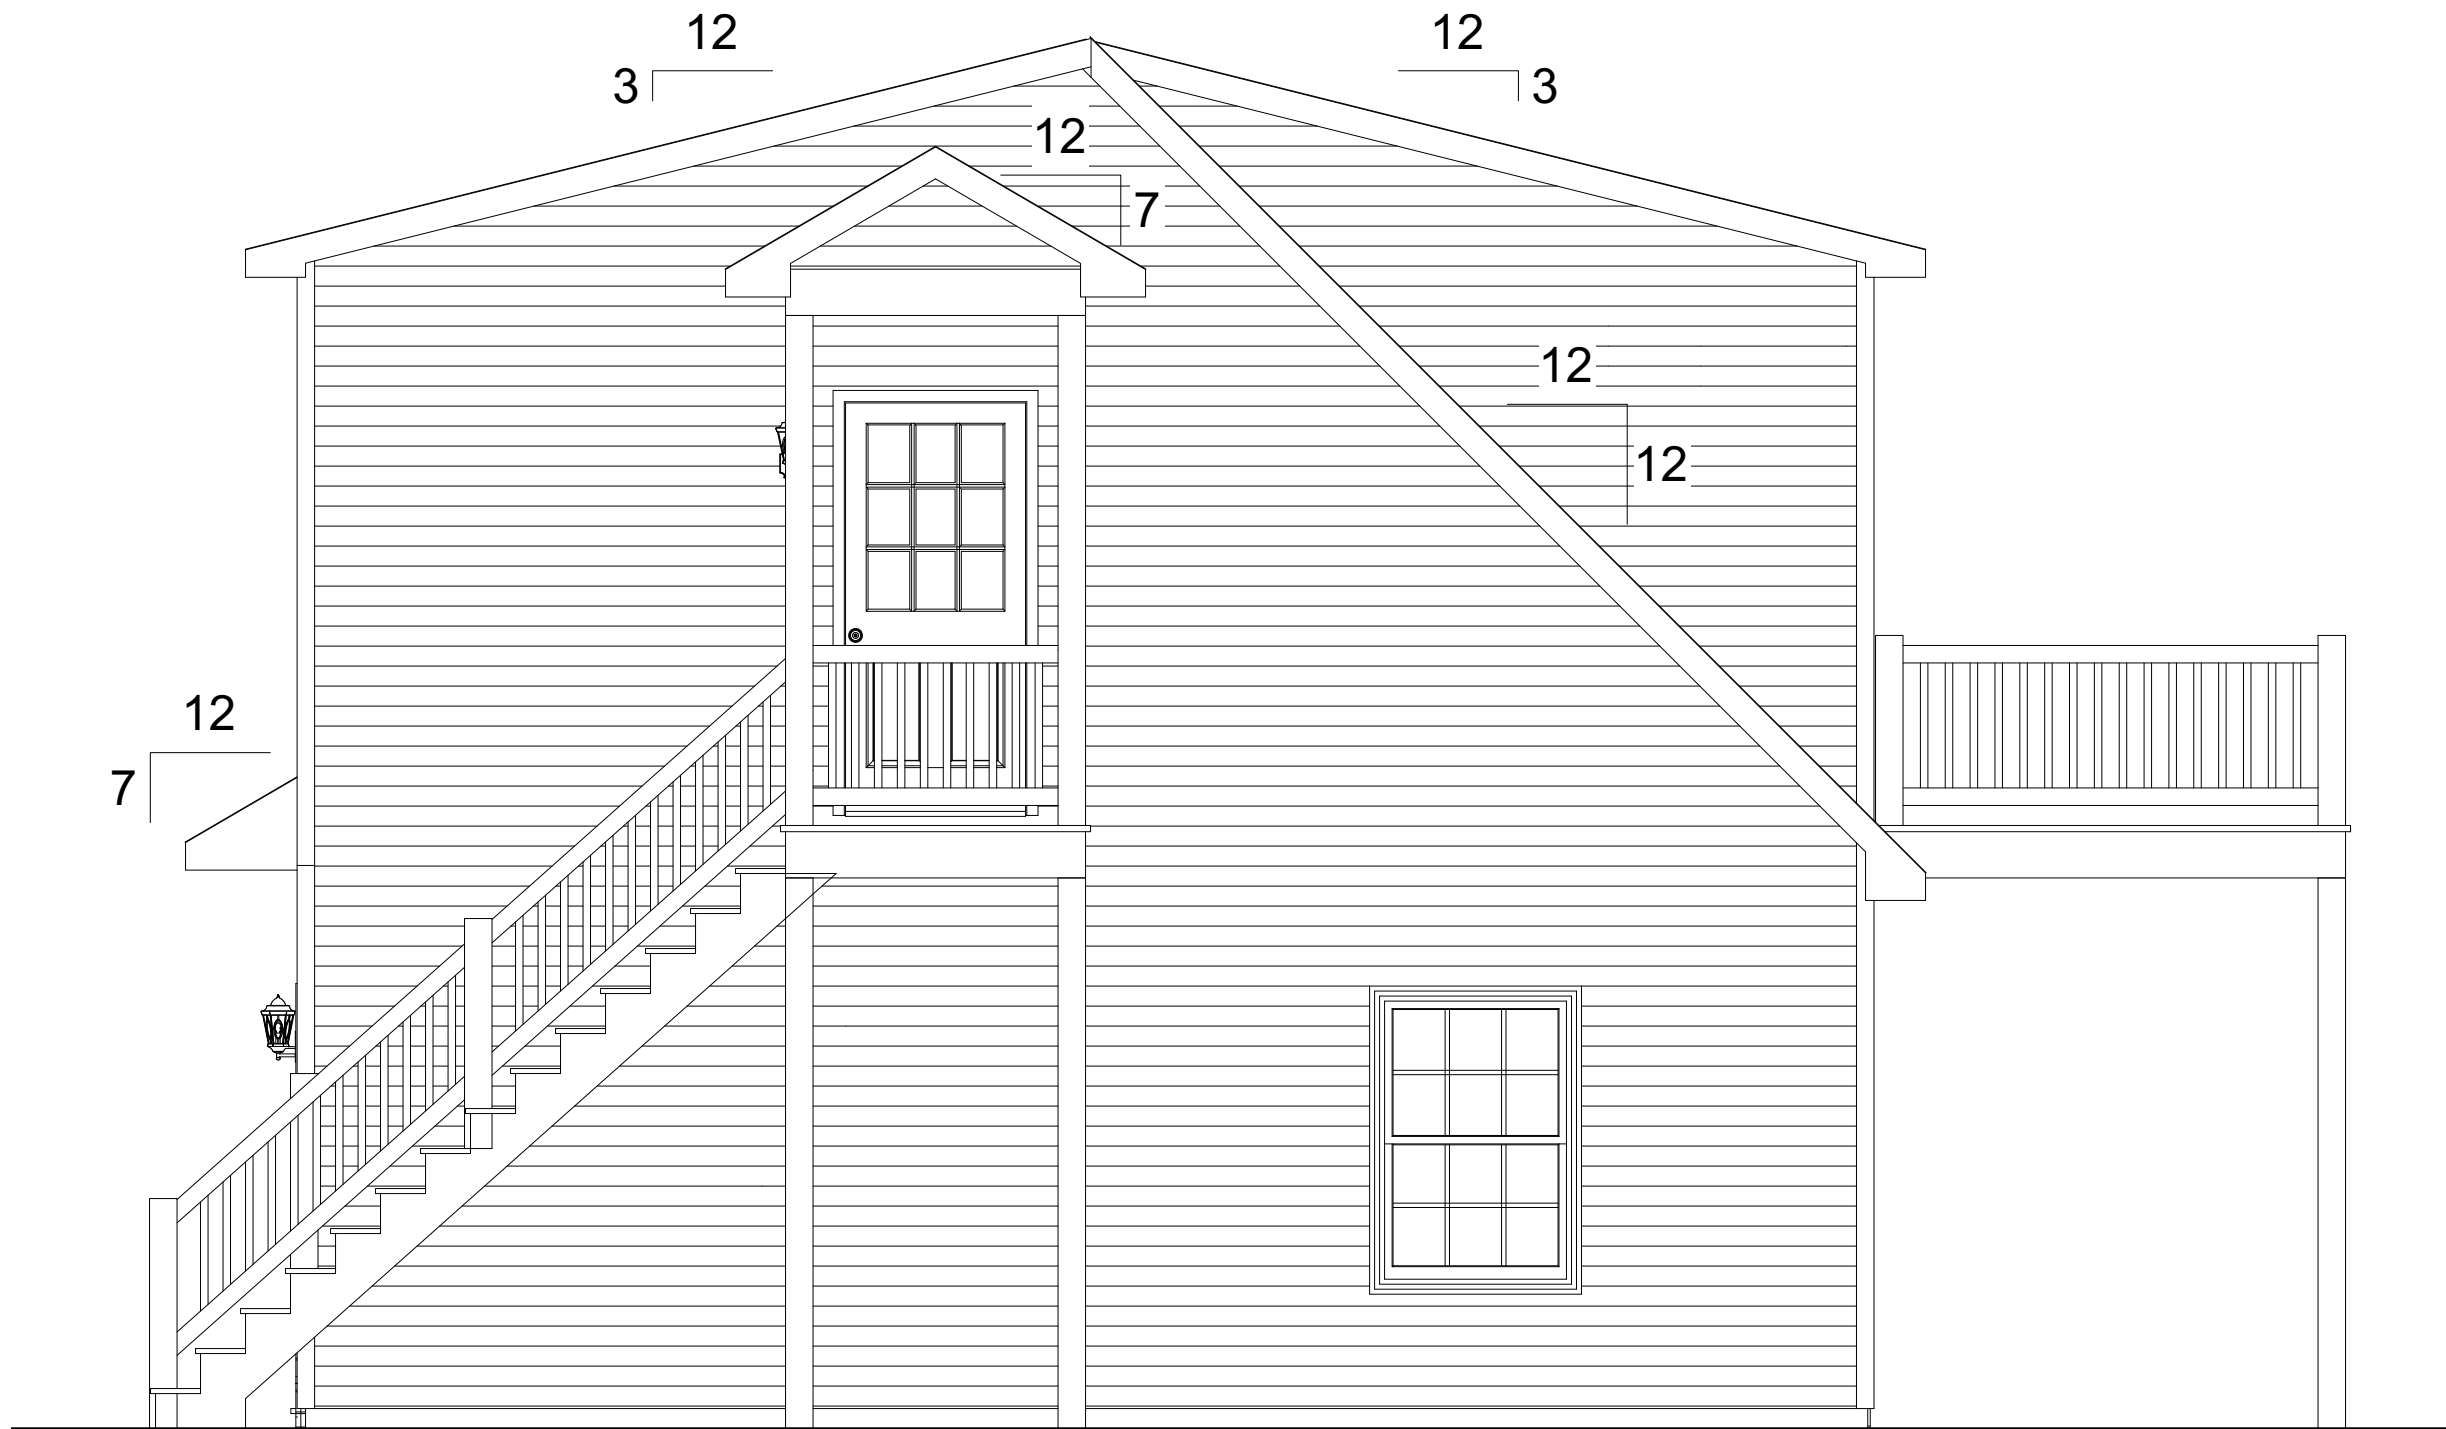

RIGHT ELEVATION

REVISION:	DATE:	BY:	REVISION:	DATE:	BY:
0	05/05/2024	SC			

ELEVATION

CUSTOMER:

ADDRESS:

**impresa**  
MODULAR

1586 WINCHESTER AVE.  
MARTINSBURG, WV 25405  
FAX: 877-419-2505  
WWW.IMPRESAMODULAR.COM

SCALE:  
N.T.S.

SHEET:  
2.3



