



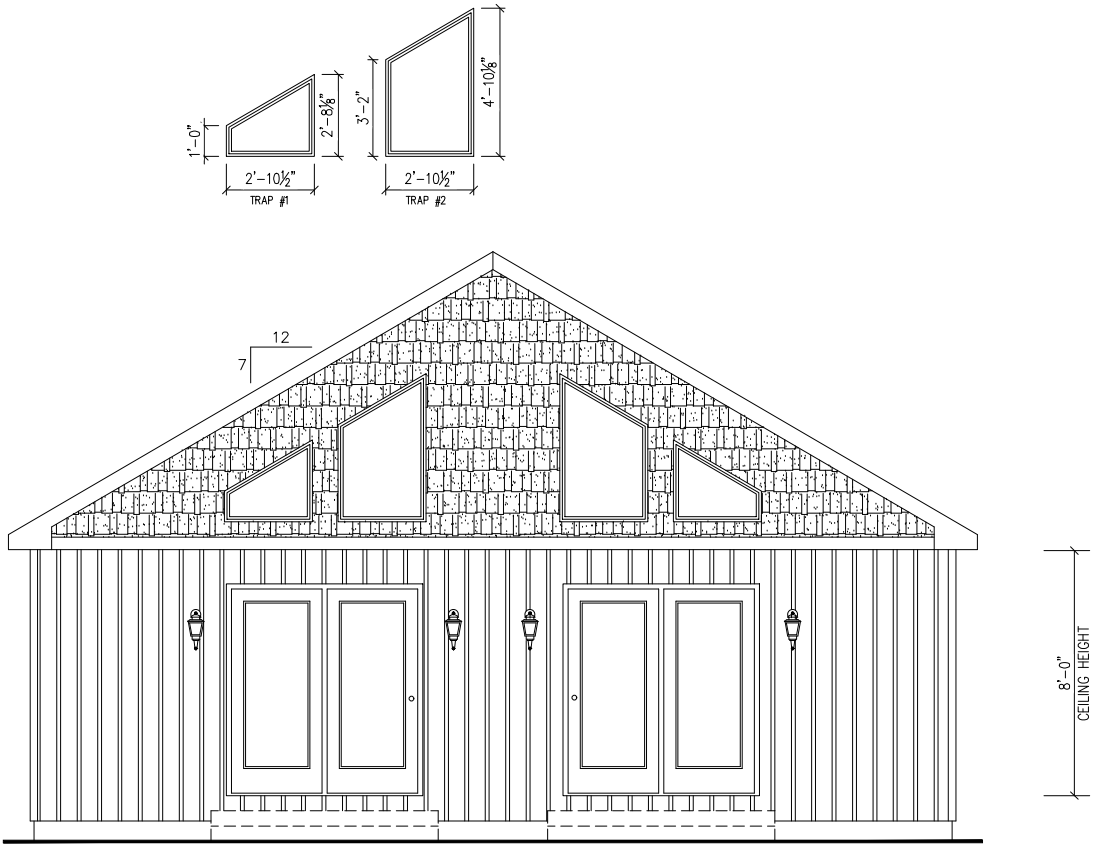


FRONT ELEVATION

INDEPENDENT BUILDER'S SITE CONTRACTOR TO PROVIDE ACCESS TO GRADE
INDEPENDENT BUILDER'S SITE CONTRACTOR IS RESPONSIBLE
FOR DESIGN AND INSTALLATION OF FOUNDATION

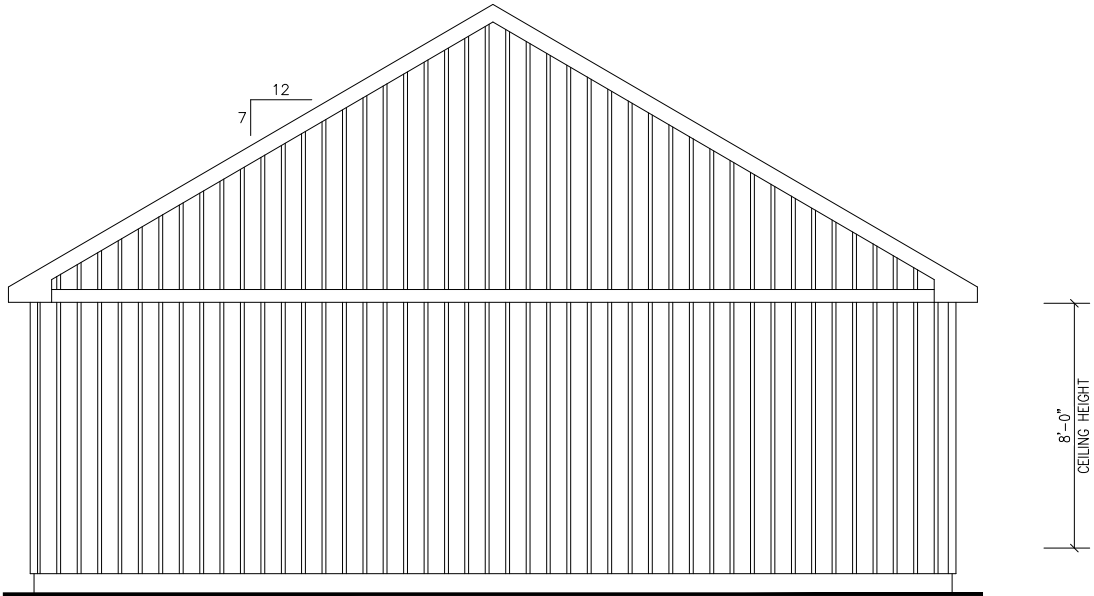


REAR ELEVATION

INDEPENDENT BUILDER'S SITE CONTRACTOR TO PROVIDE ACCESS TO GRADE
INDEPENDENT BUILDER'S SITE CONTRACTOR IS RESPONSIBLE
FOR DESIGN AND INSTALLATION OF FOUNDATION

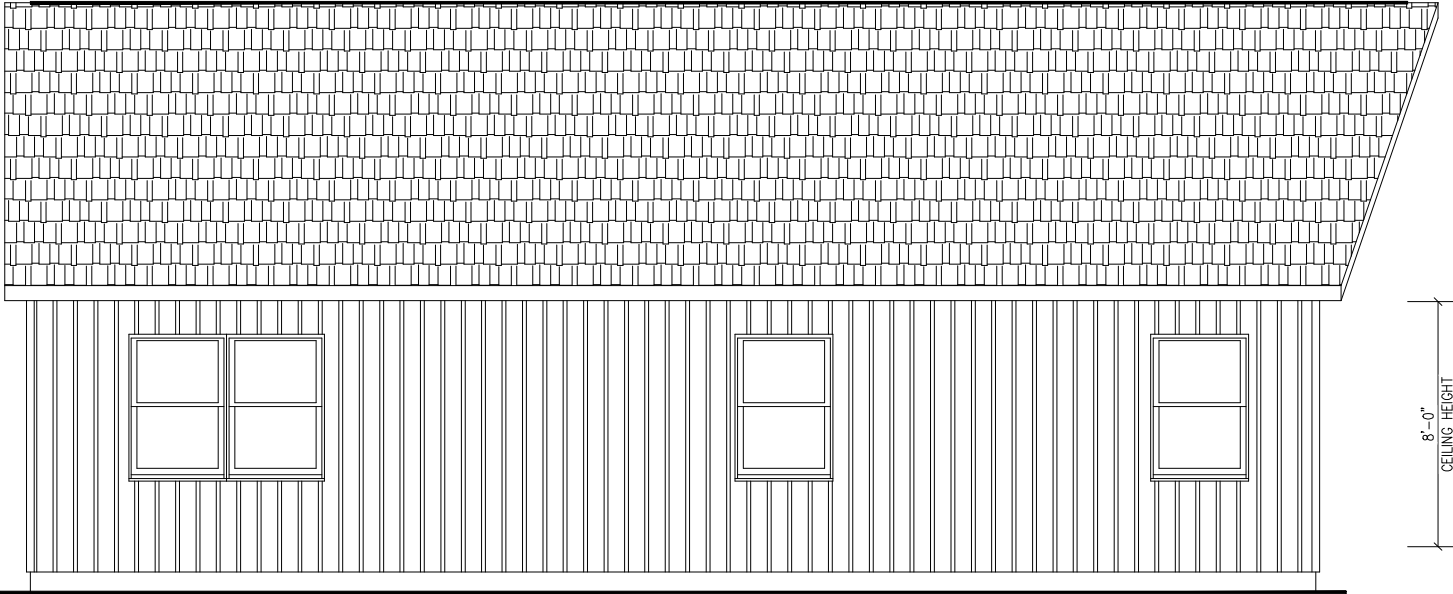


LEFT ELEVATION

INDEPENDENT BUILDER'S SITE CONTRACTOR TO PROVIDE ACCESS TO GRADE
INDEPENDENT BUILDER'S SITE CONTRACTOR IS RESPONSIBLE
FOR DESIGN AND INSTALLATION OF FOUNDATION

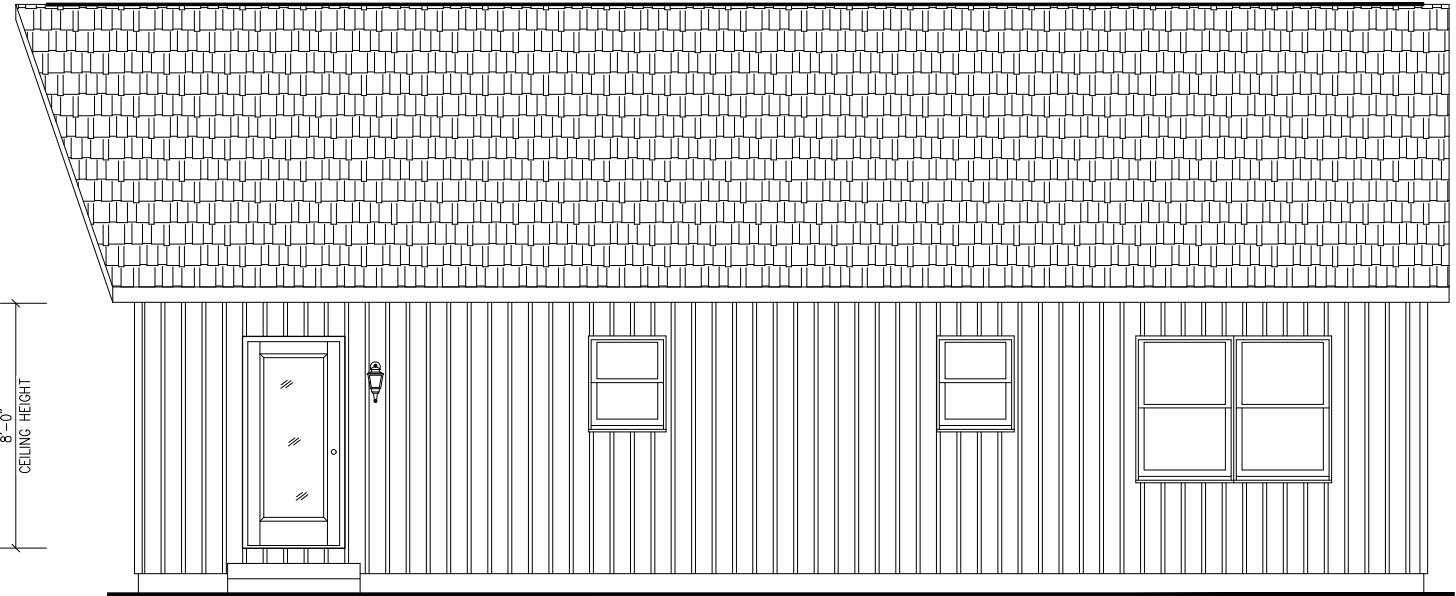


RIGHT ELEVATION

INDEPENDENT BUILDER'S SITE CONTRACTOR TO PROVIDE ACCESS TO GRADE
INDEPENDENT BUILDER'S SITE CONTRACTOR IS RESPONSIBLE
FOR DESIGN AND INSTALLATION OF FOUNDATION

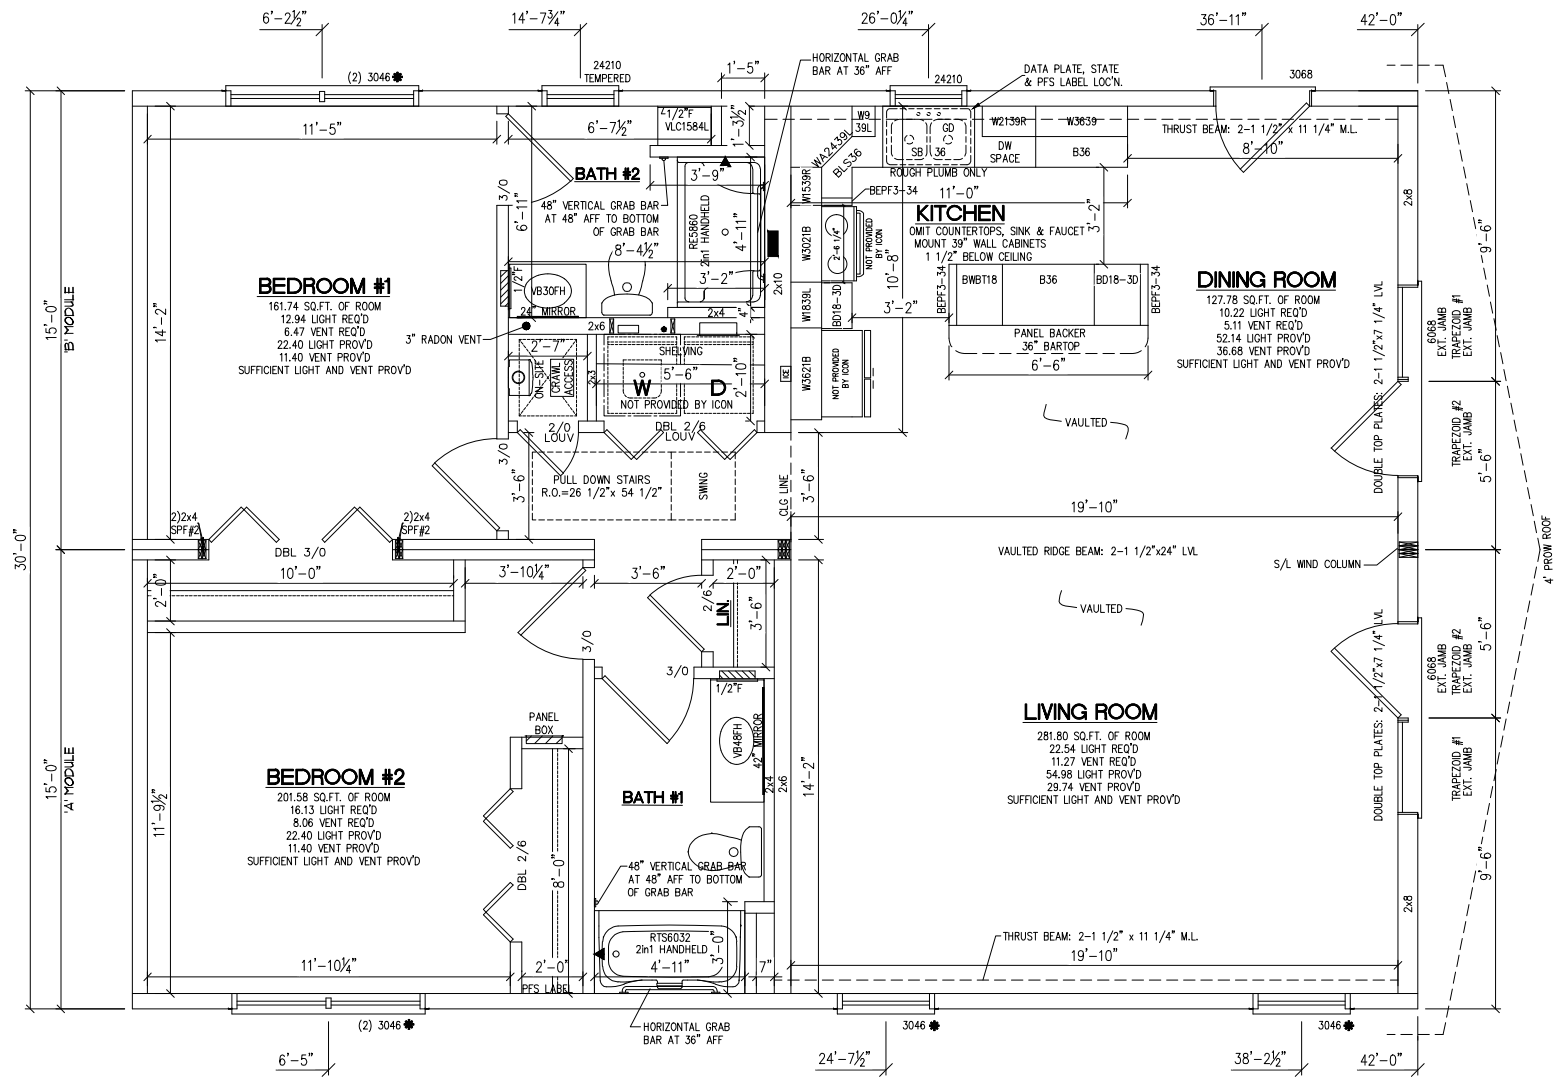

FRONT

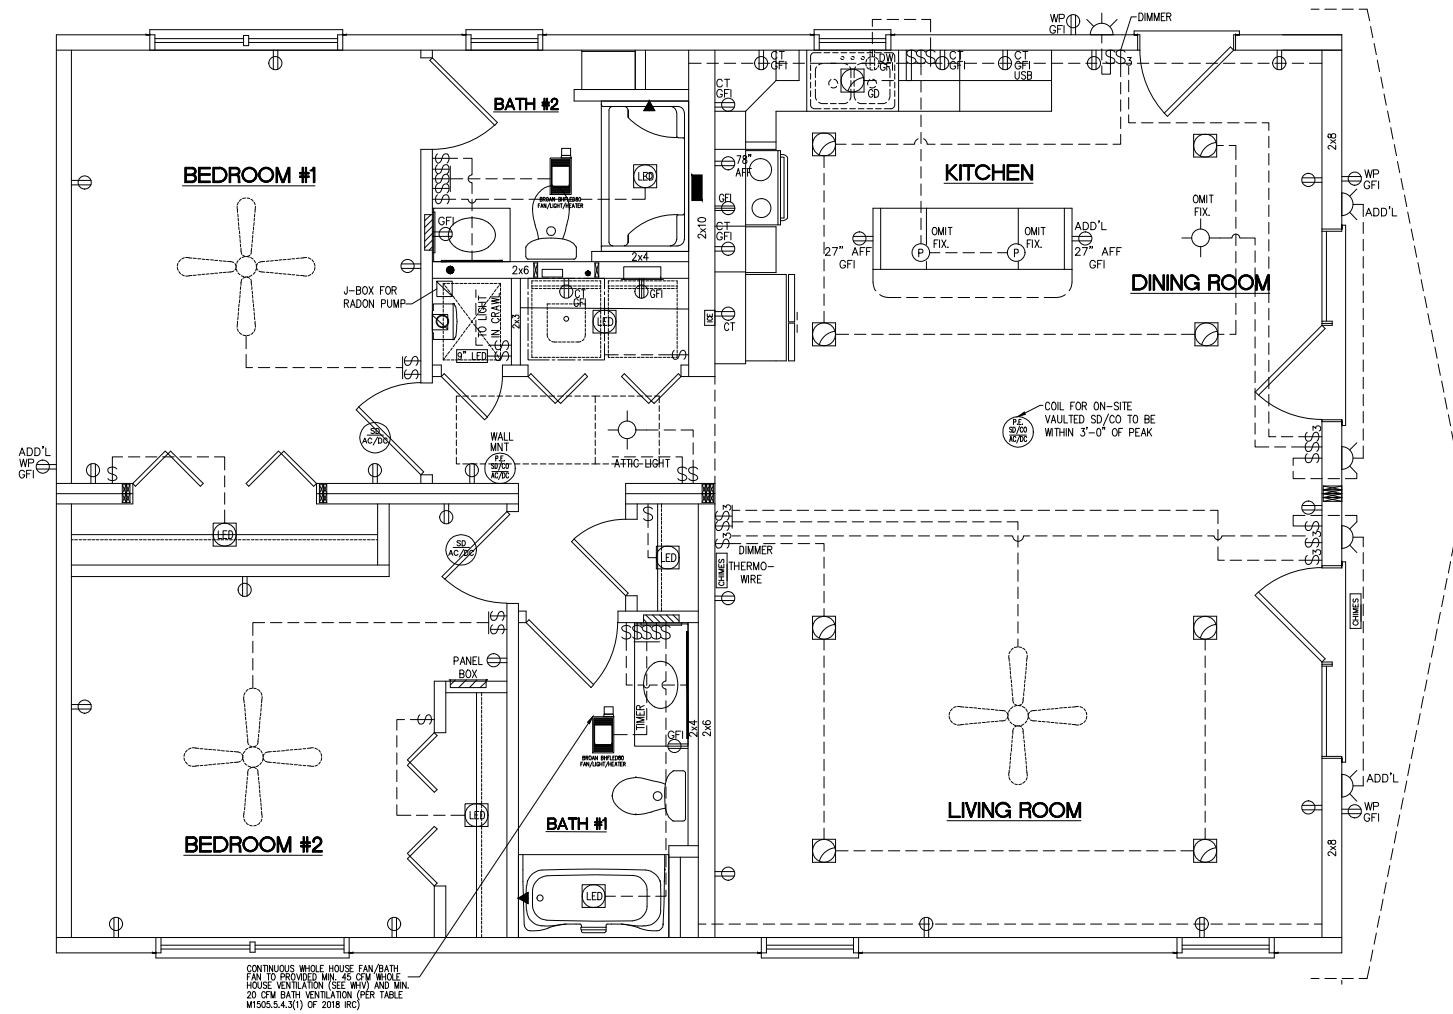

FRONT

