



FRONT ELEVATION

INDEPENDENT BUILDER'S SITE CONTRACTOR TO PROVIDE ACCESS TO GRADE
 INDEPENDENT BUILDER'S SITE CONTRACTOR IS RESPONSIBLE
 FOR DESIGN AND INSTALLATION OF FOUNDATION

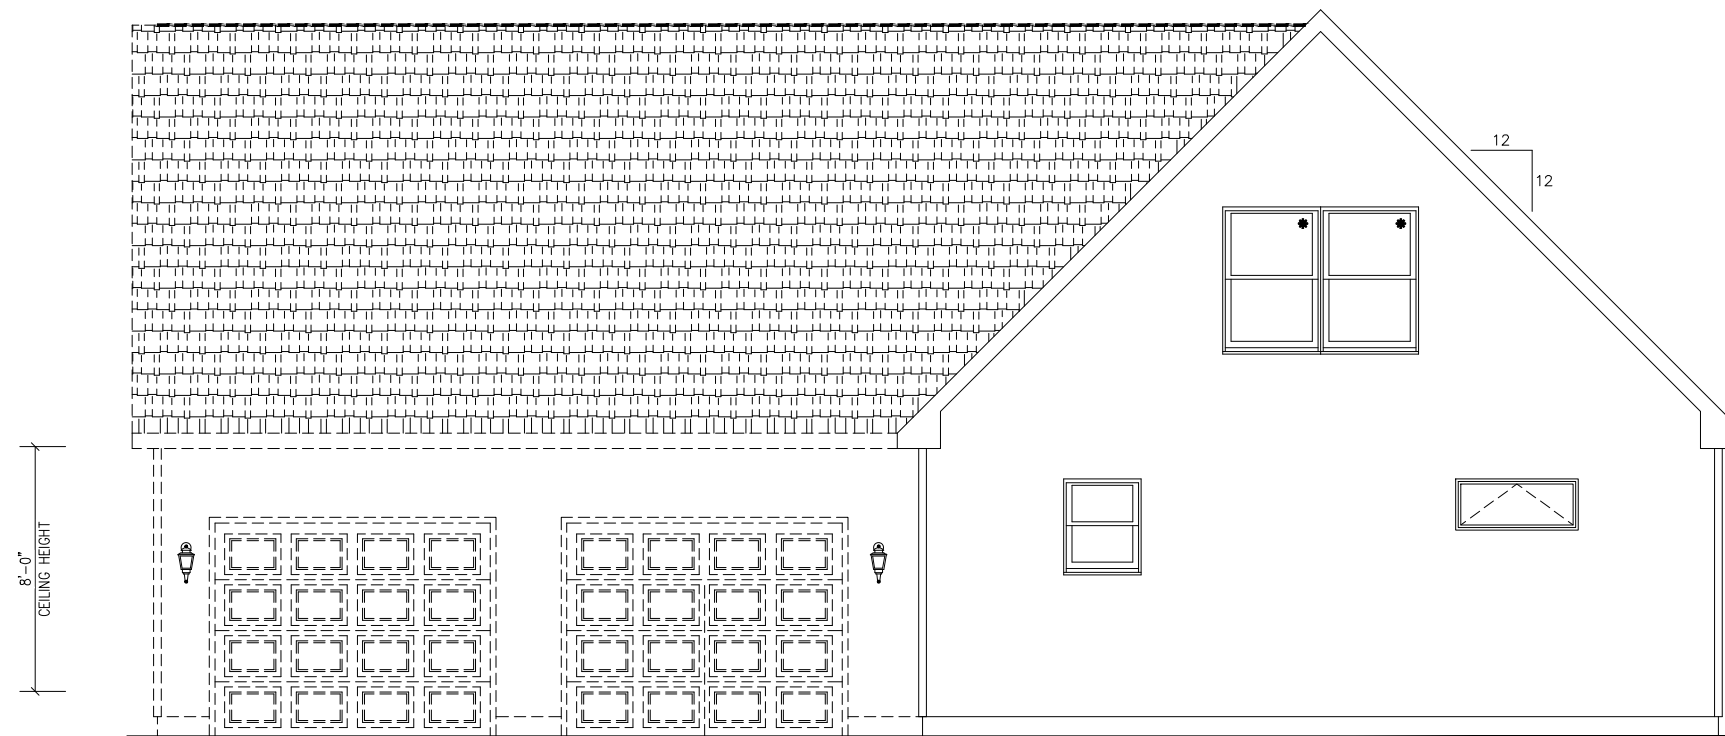


REAR ELEVATION

INDEPENDENT BUILDER'S SITE CONTRACTOR TO PROVIDE ACCESS TO GRADE
 INDEPENDENT BUILDER'S SITE CONTRACTOR IS RESPONSIBLE
 FOR DESIGN AND INSTALLATION OF FOUNDATION

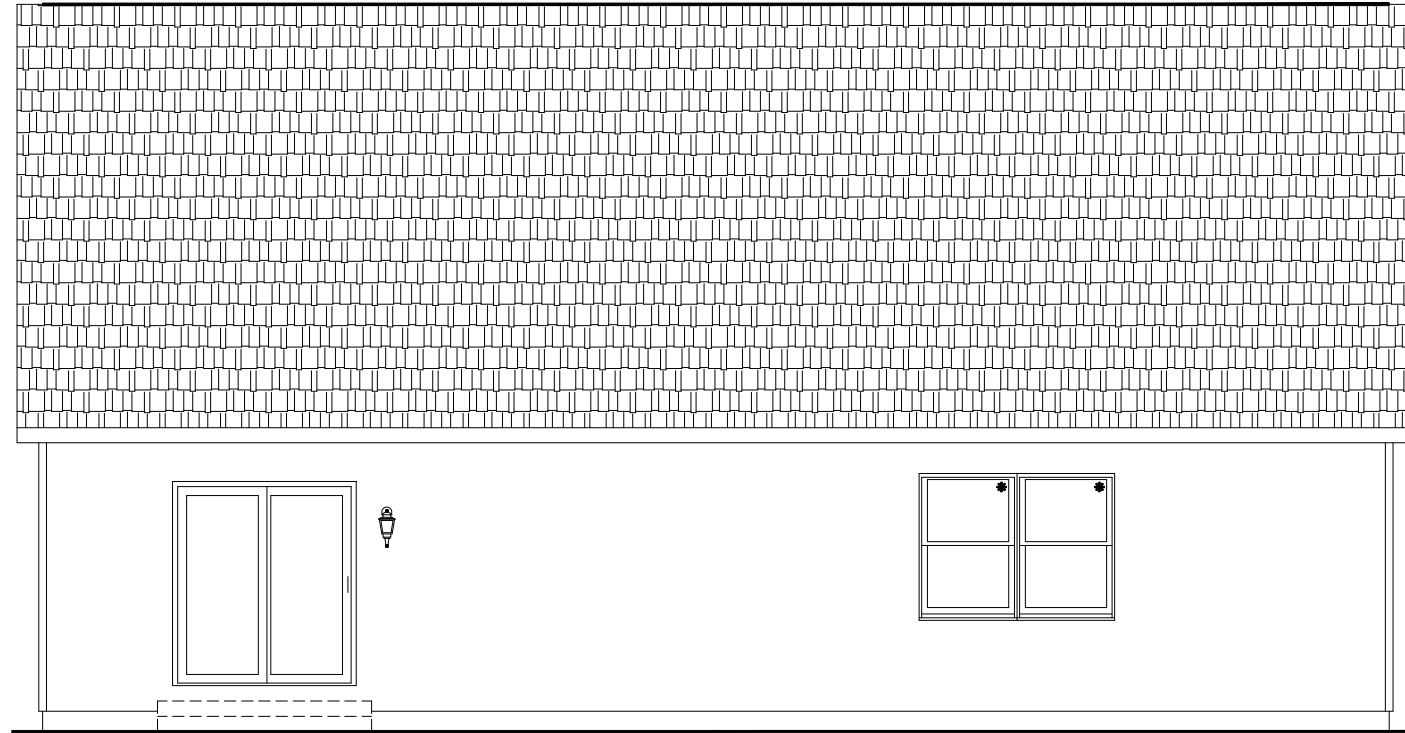


LEFT ELEVATION

INDEPENDENT BUILDER'S SITE CONTRACTOR TO PROVIDE ACCESS TO GRADE
 INDEPENDENT BUILDER'S SITE CONTRACTOR IS RESPONSIBLE
 FOR DESIGN AND INSTALLATION OF FOUNDATION

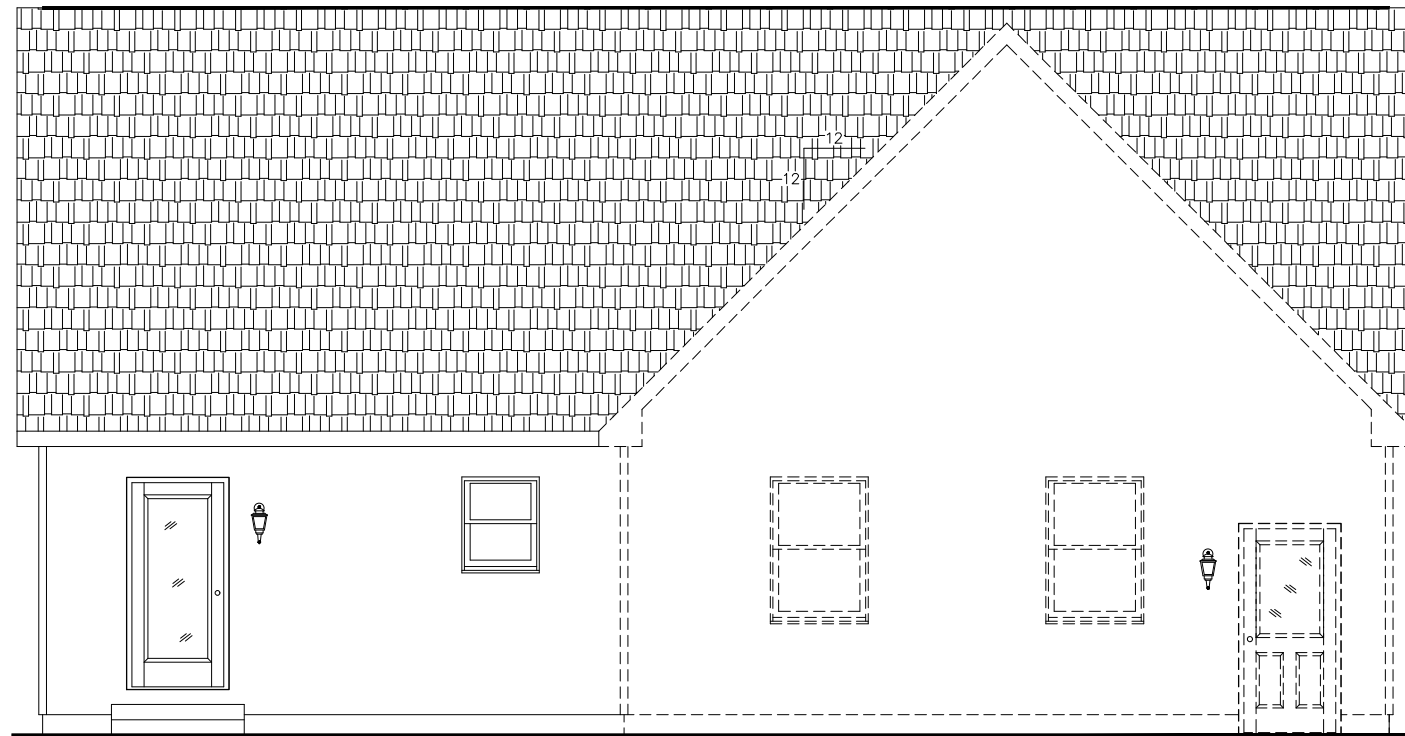

RIGHT ELEVATION

INDEPENDENT BUILDER'S SITE CONTRACTOR TO PROVIDE ACCESS TO GRADE
 INDEPENDENT BUILDER'S SITE CONTRACTOR IS RESPONSIBLE
 FOR DESIGN AND INSTALLATION OF FOUNDATION

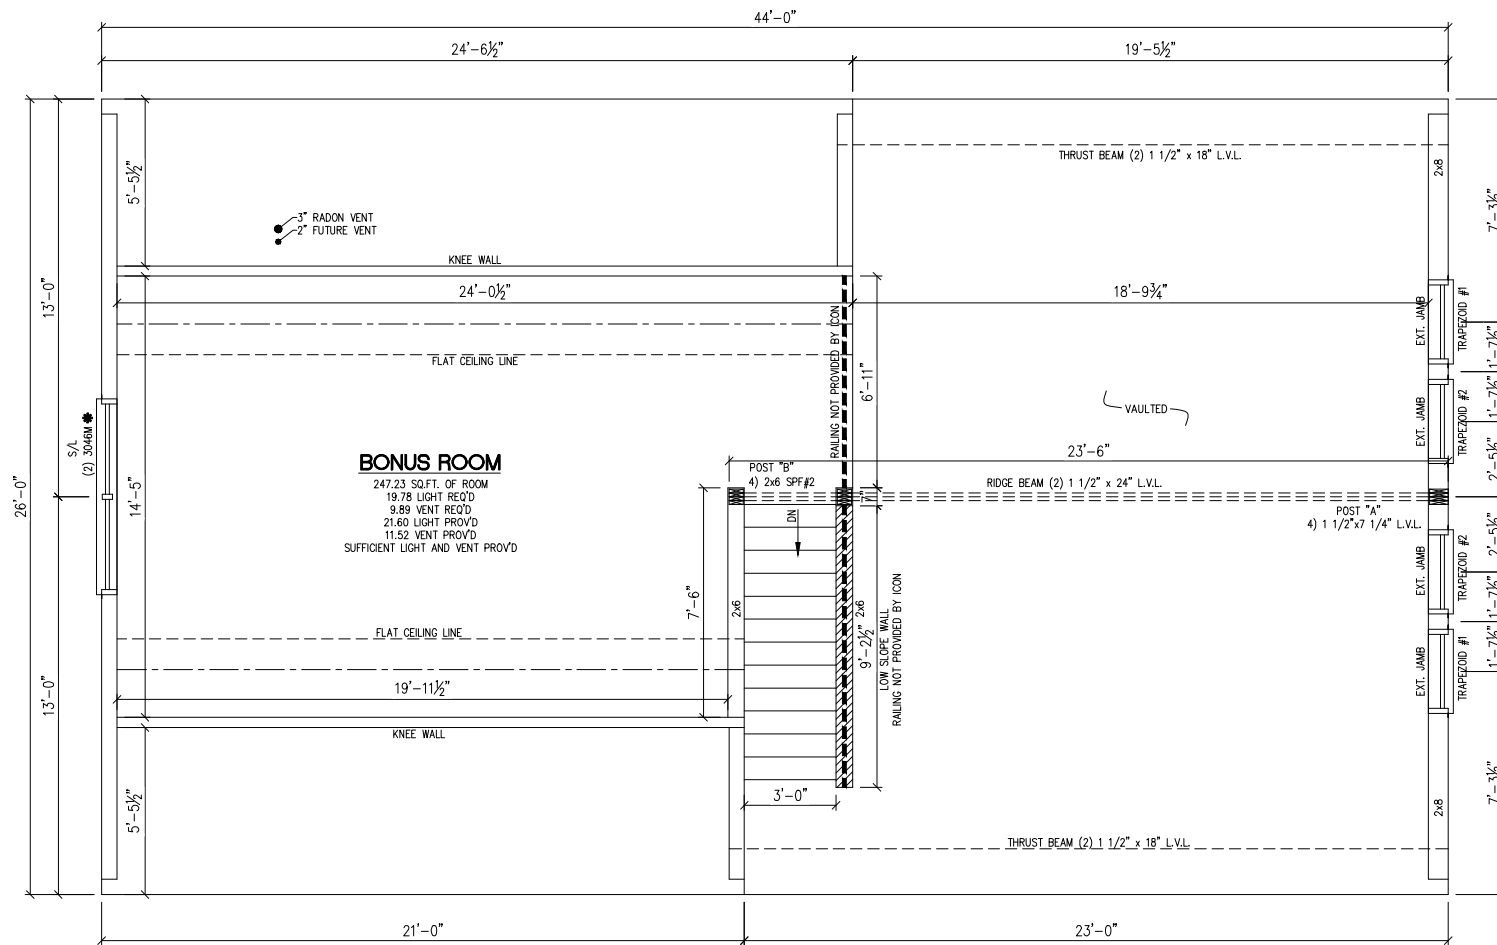

PROPOSED 2ND FLOOR ONLY
 (FINISHED AND INSULATED NOT PROVIDED BY ICON)

